



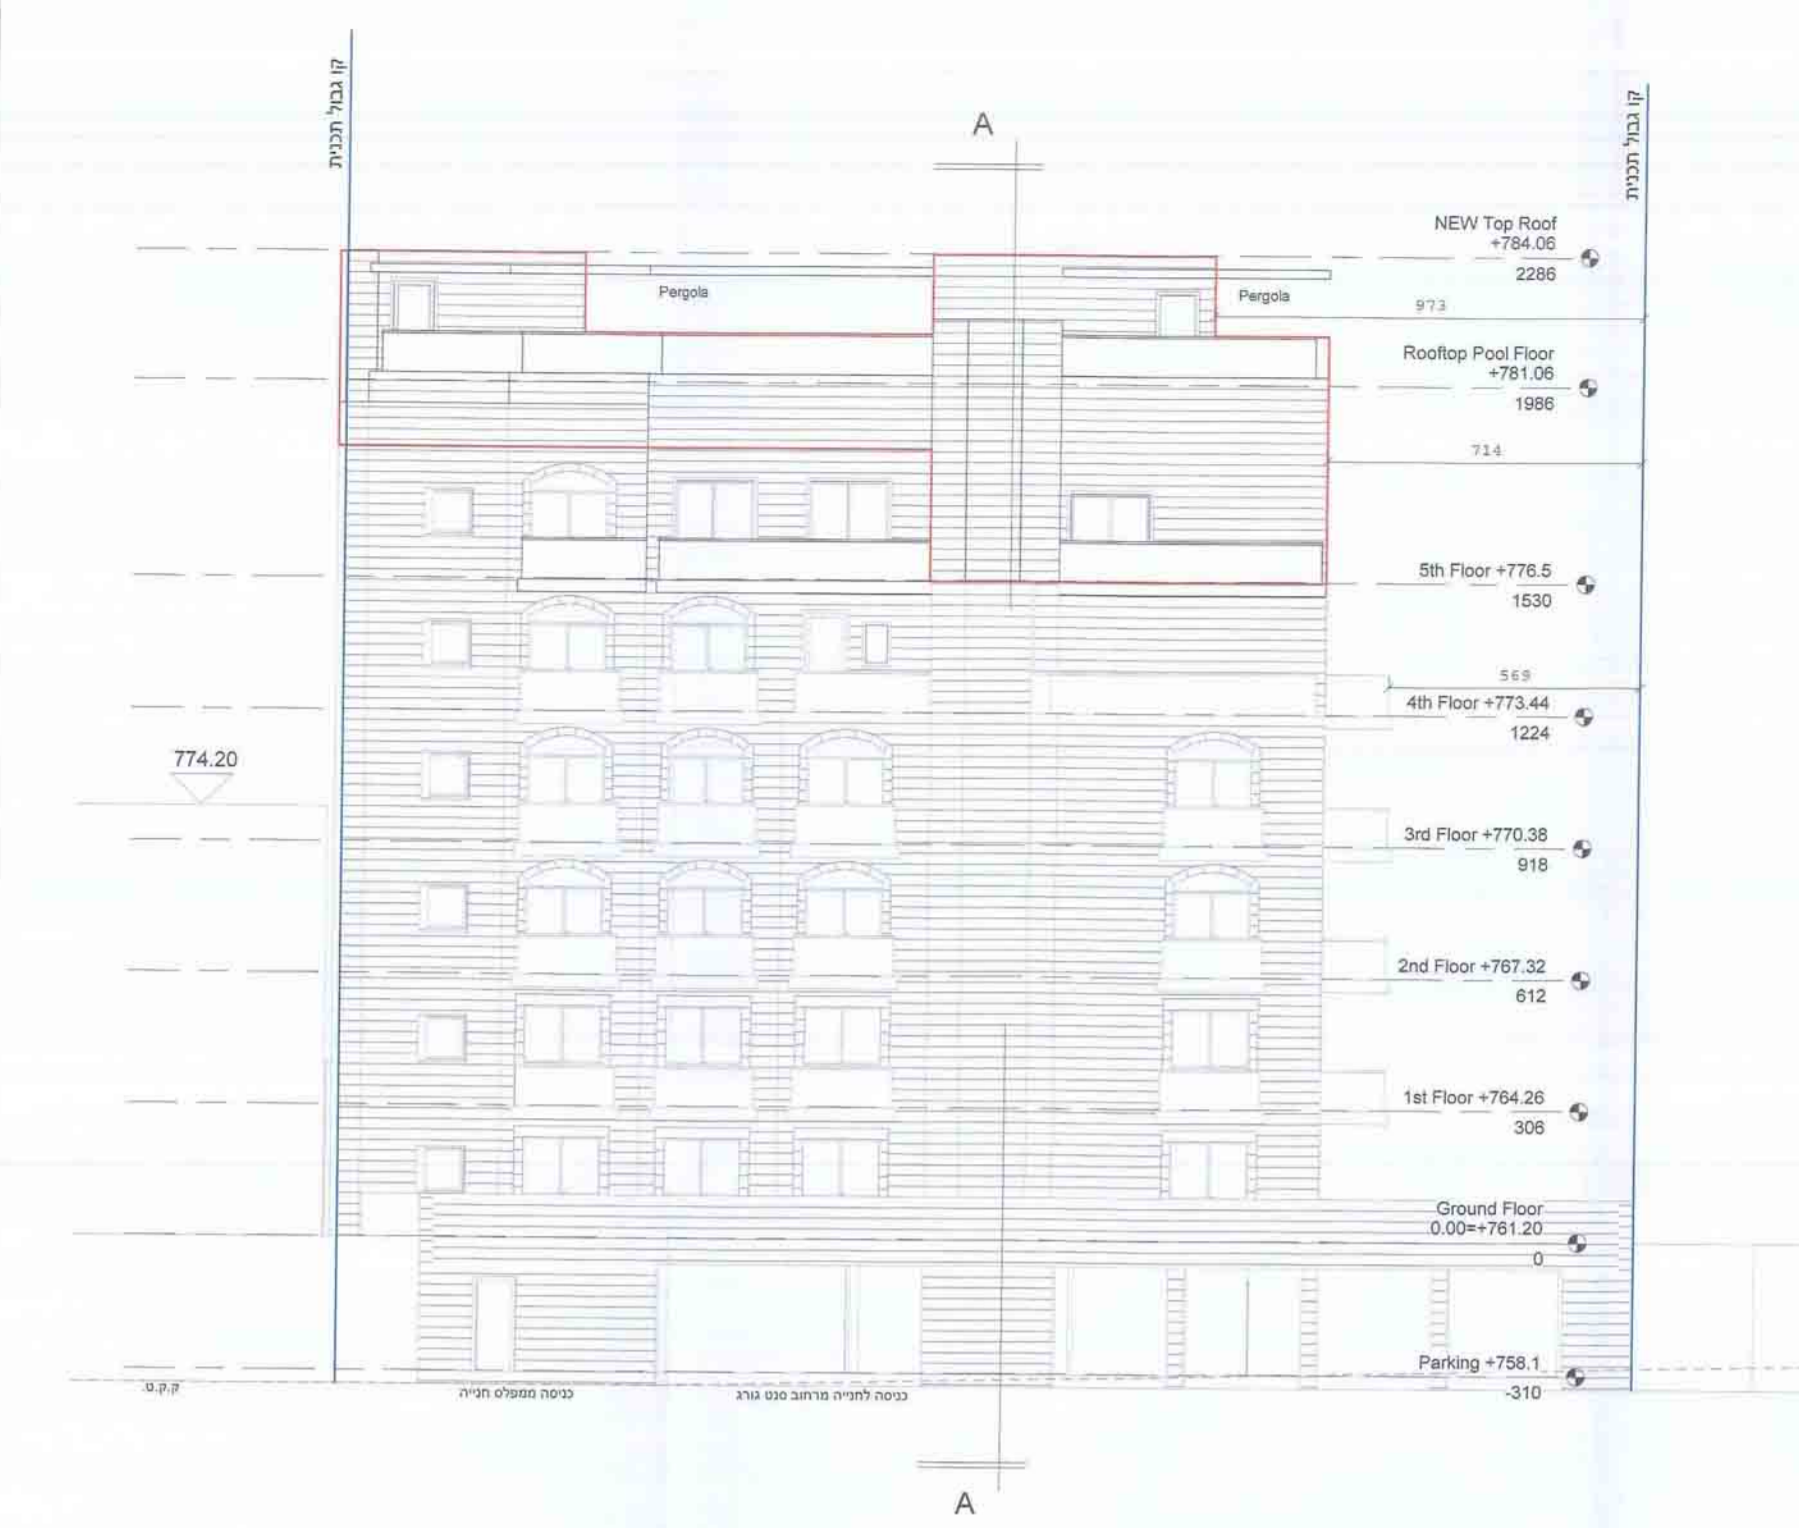


South Elevation - Scale 1 : 100




West Elevation - Scale 1 : 100

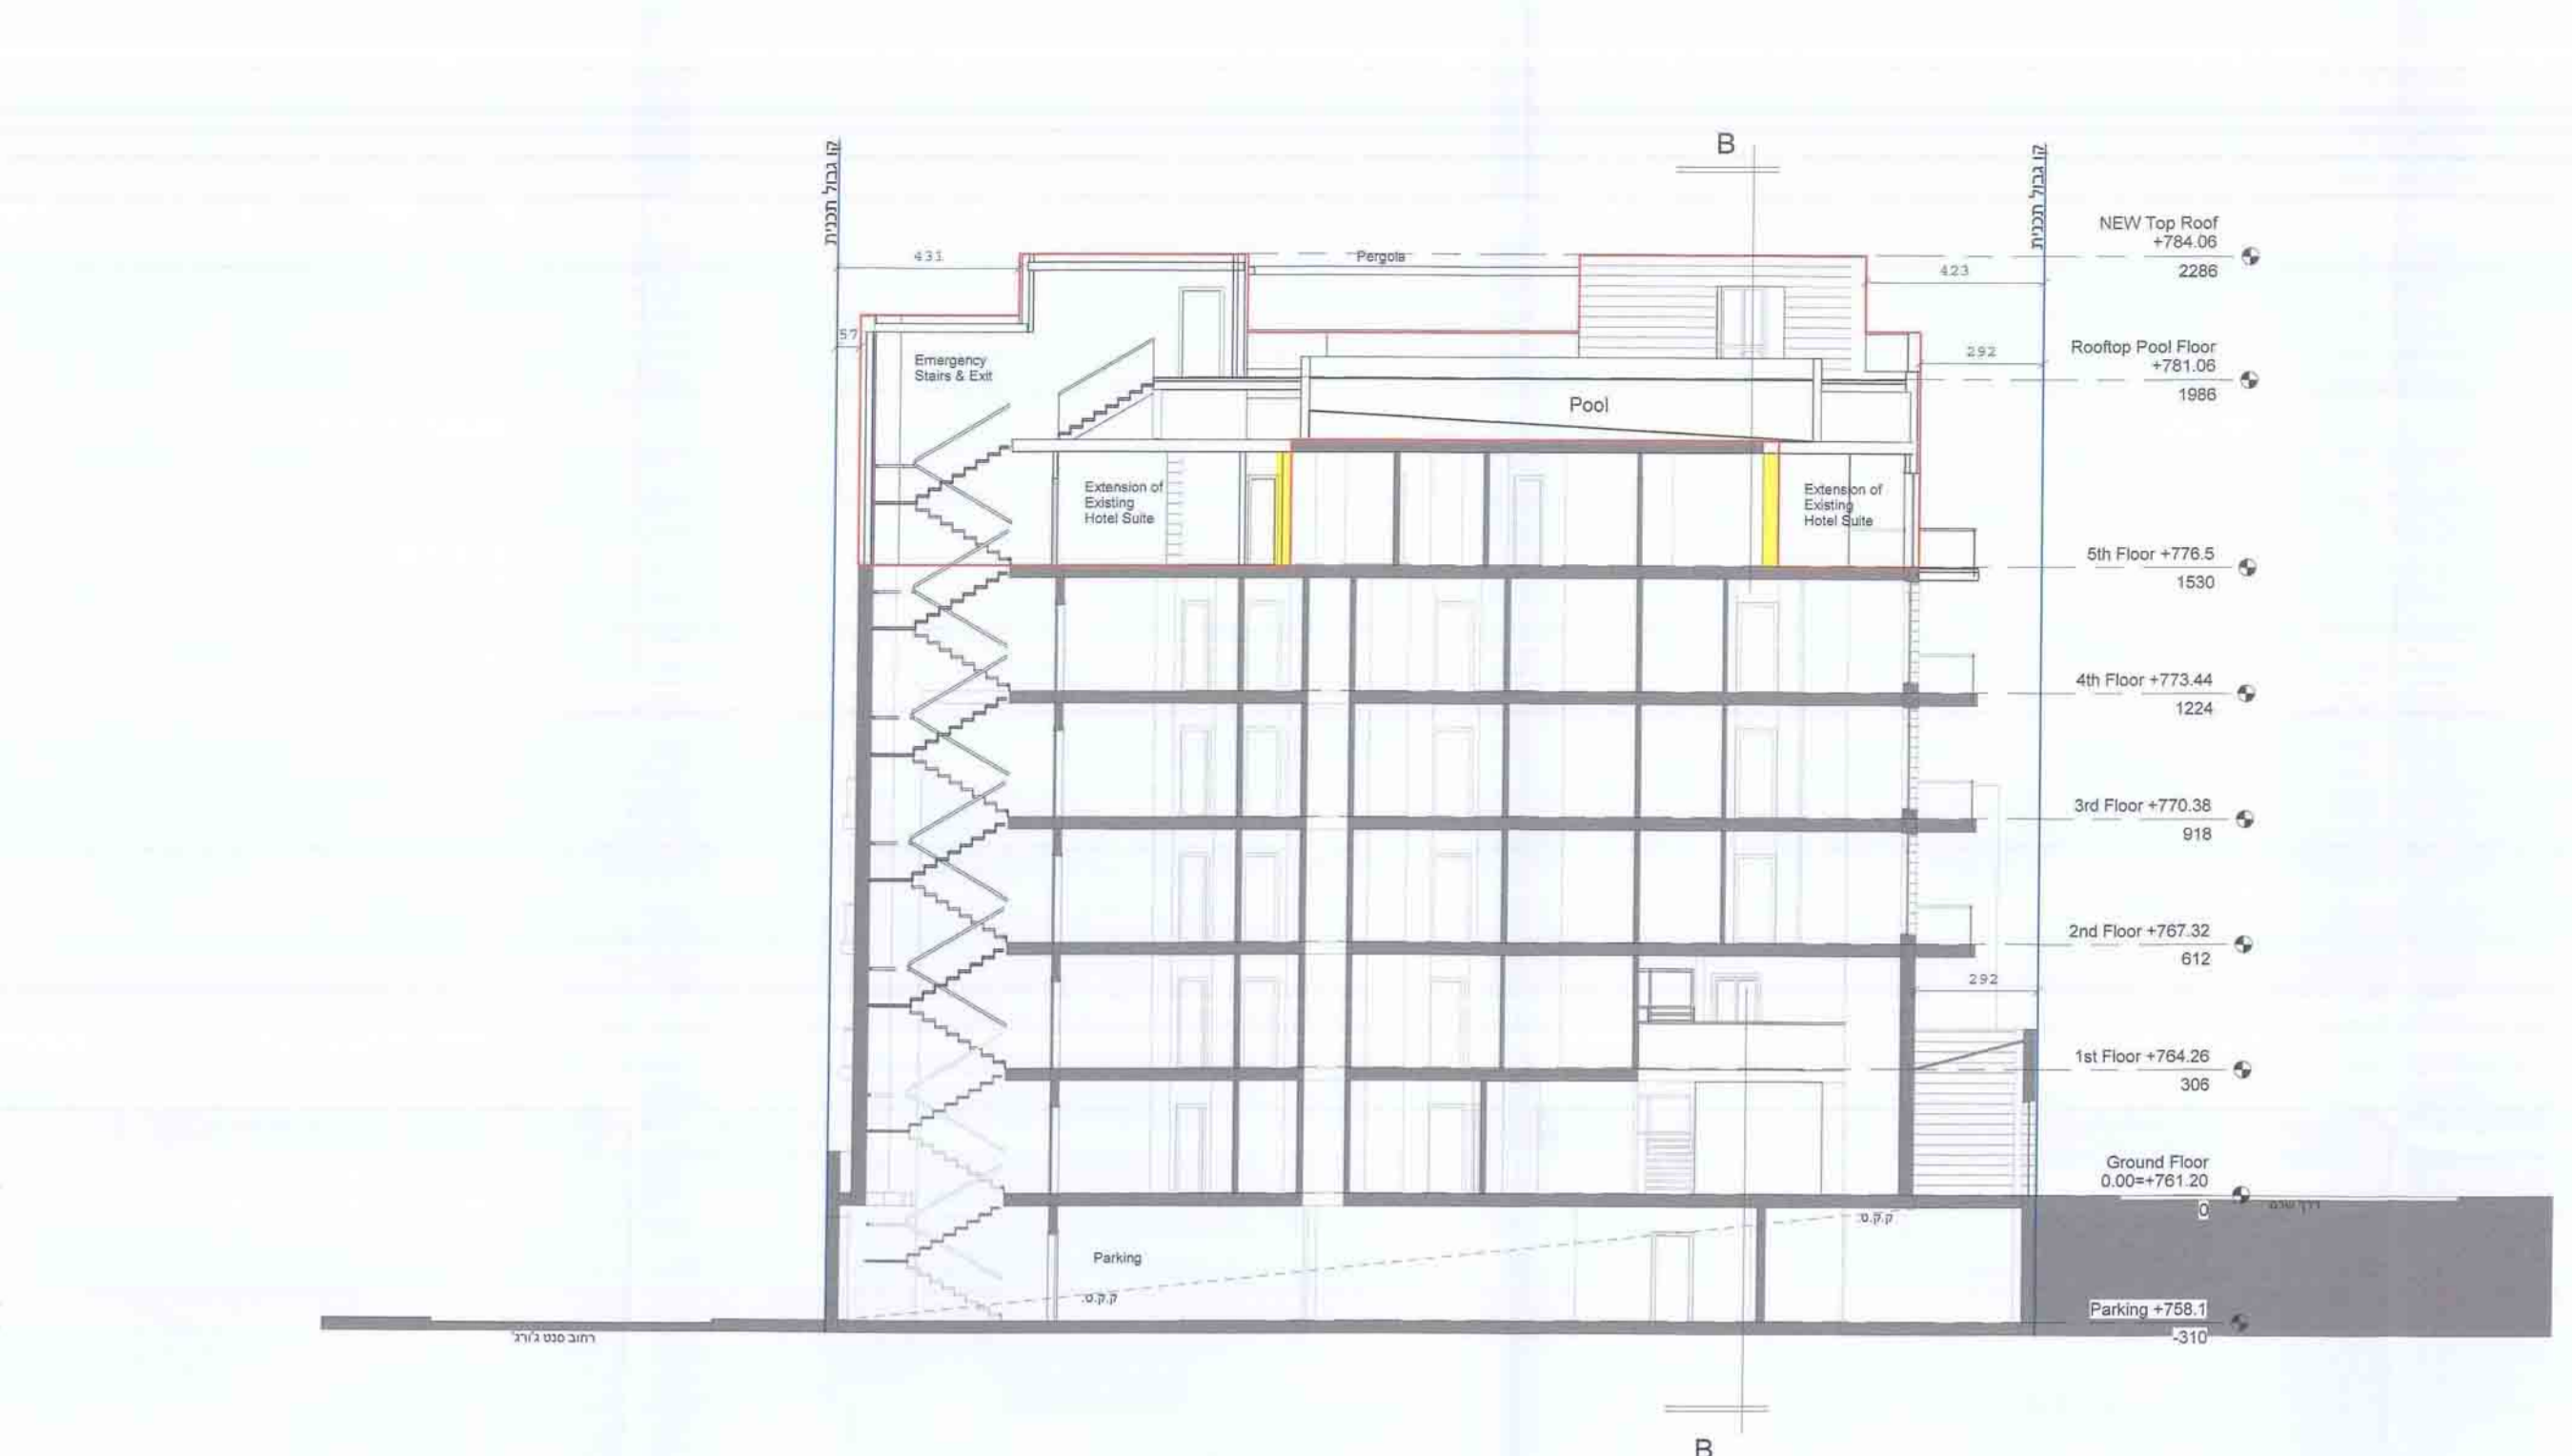


Section AA - Scale 1 : 100

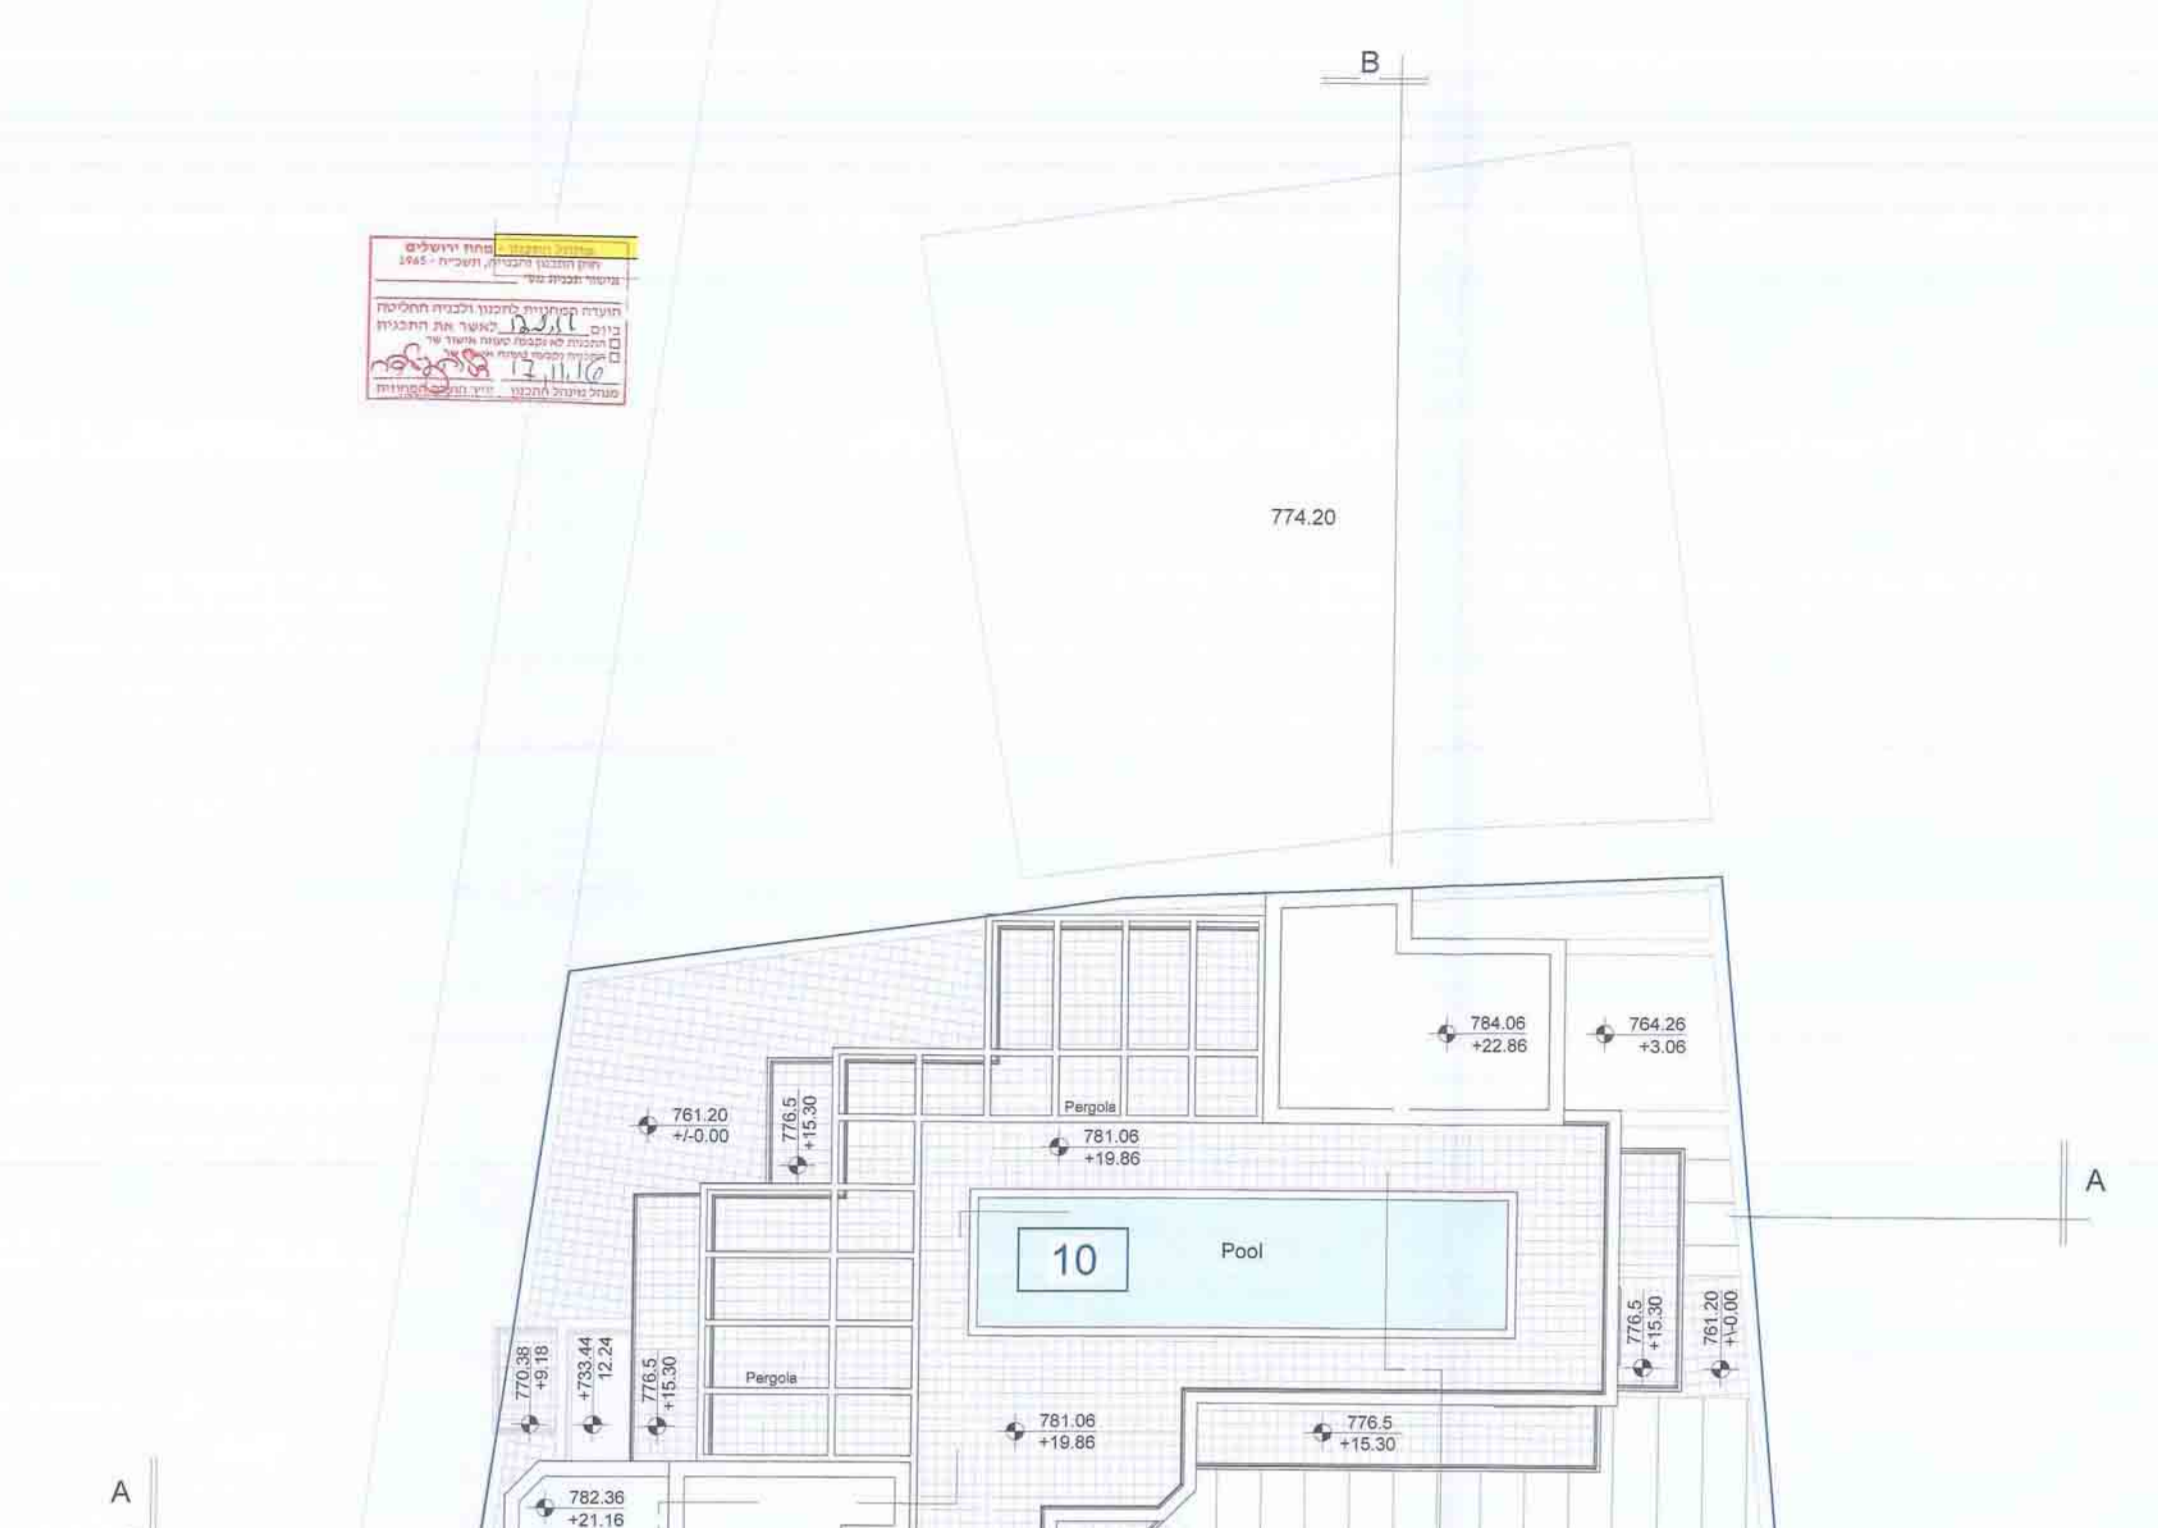


Roof / Site Plan - Scale 1 : 100

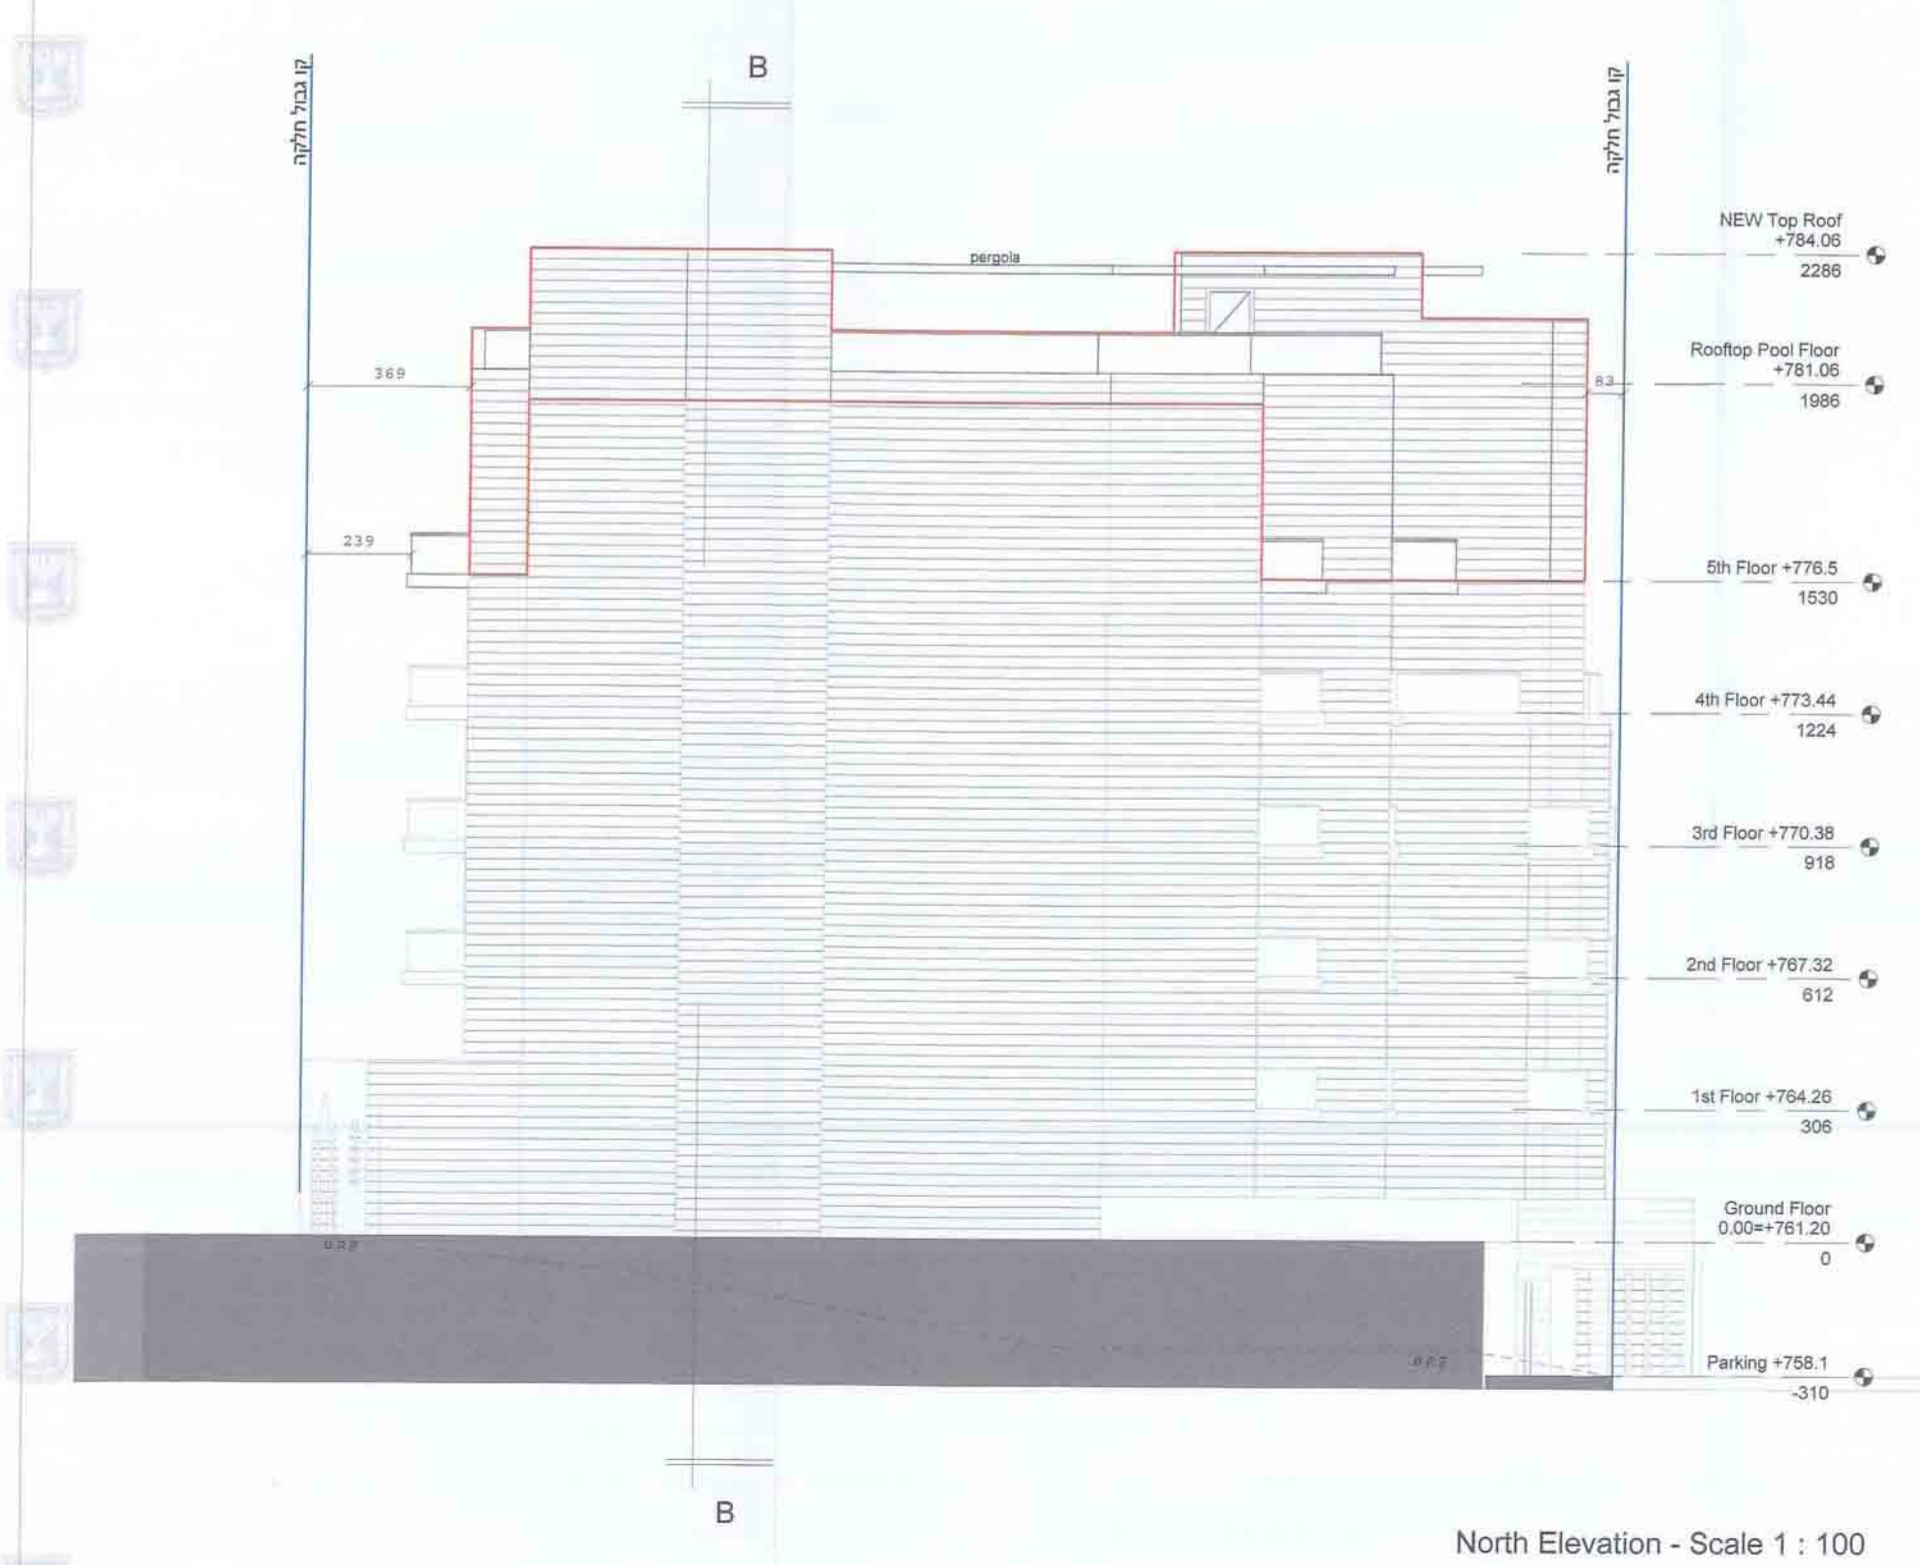

North Elevation - Scale 1 : 100

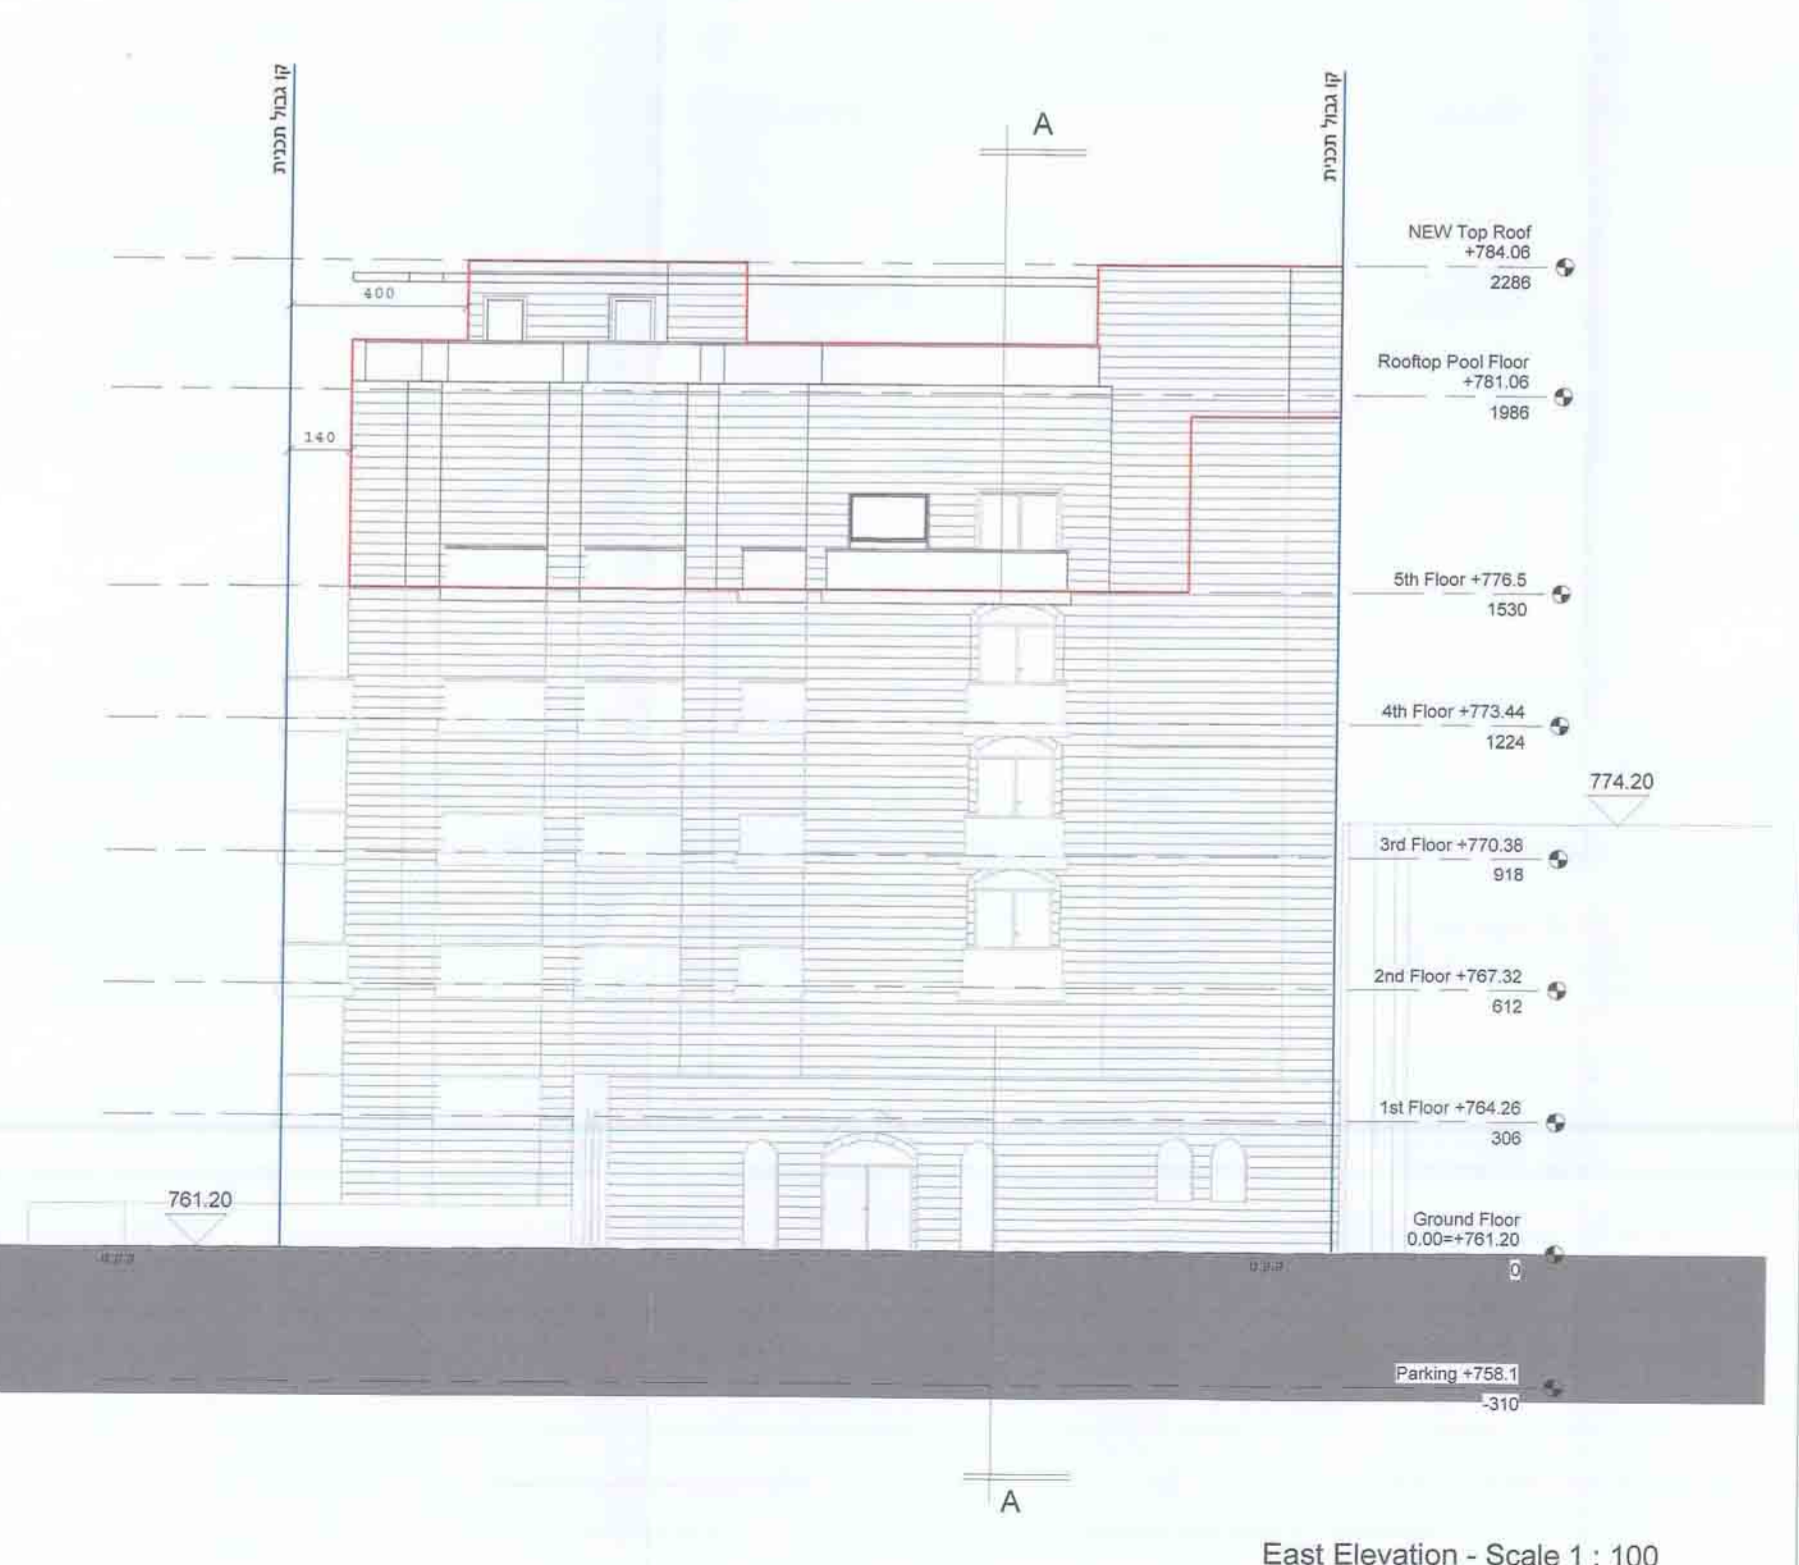


East Elevation - Scale 1 : 100

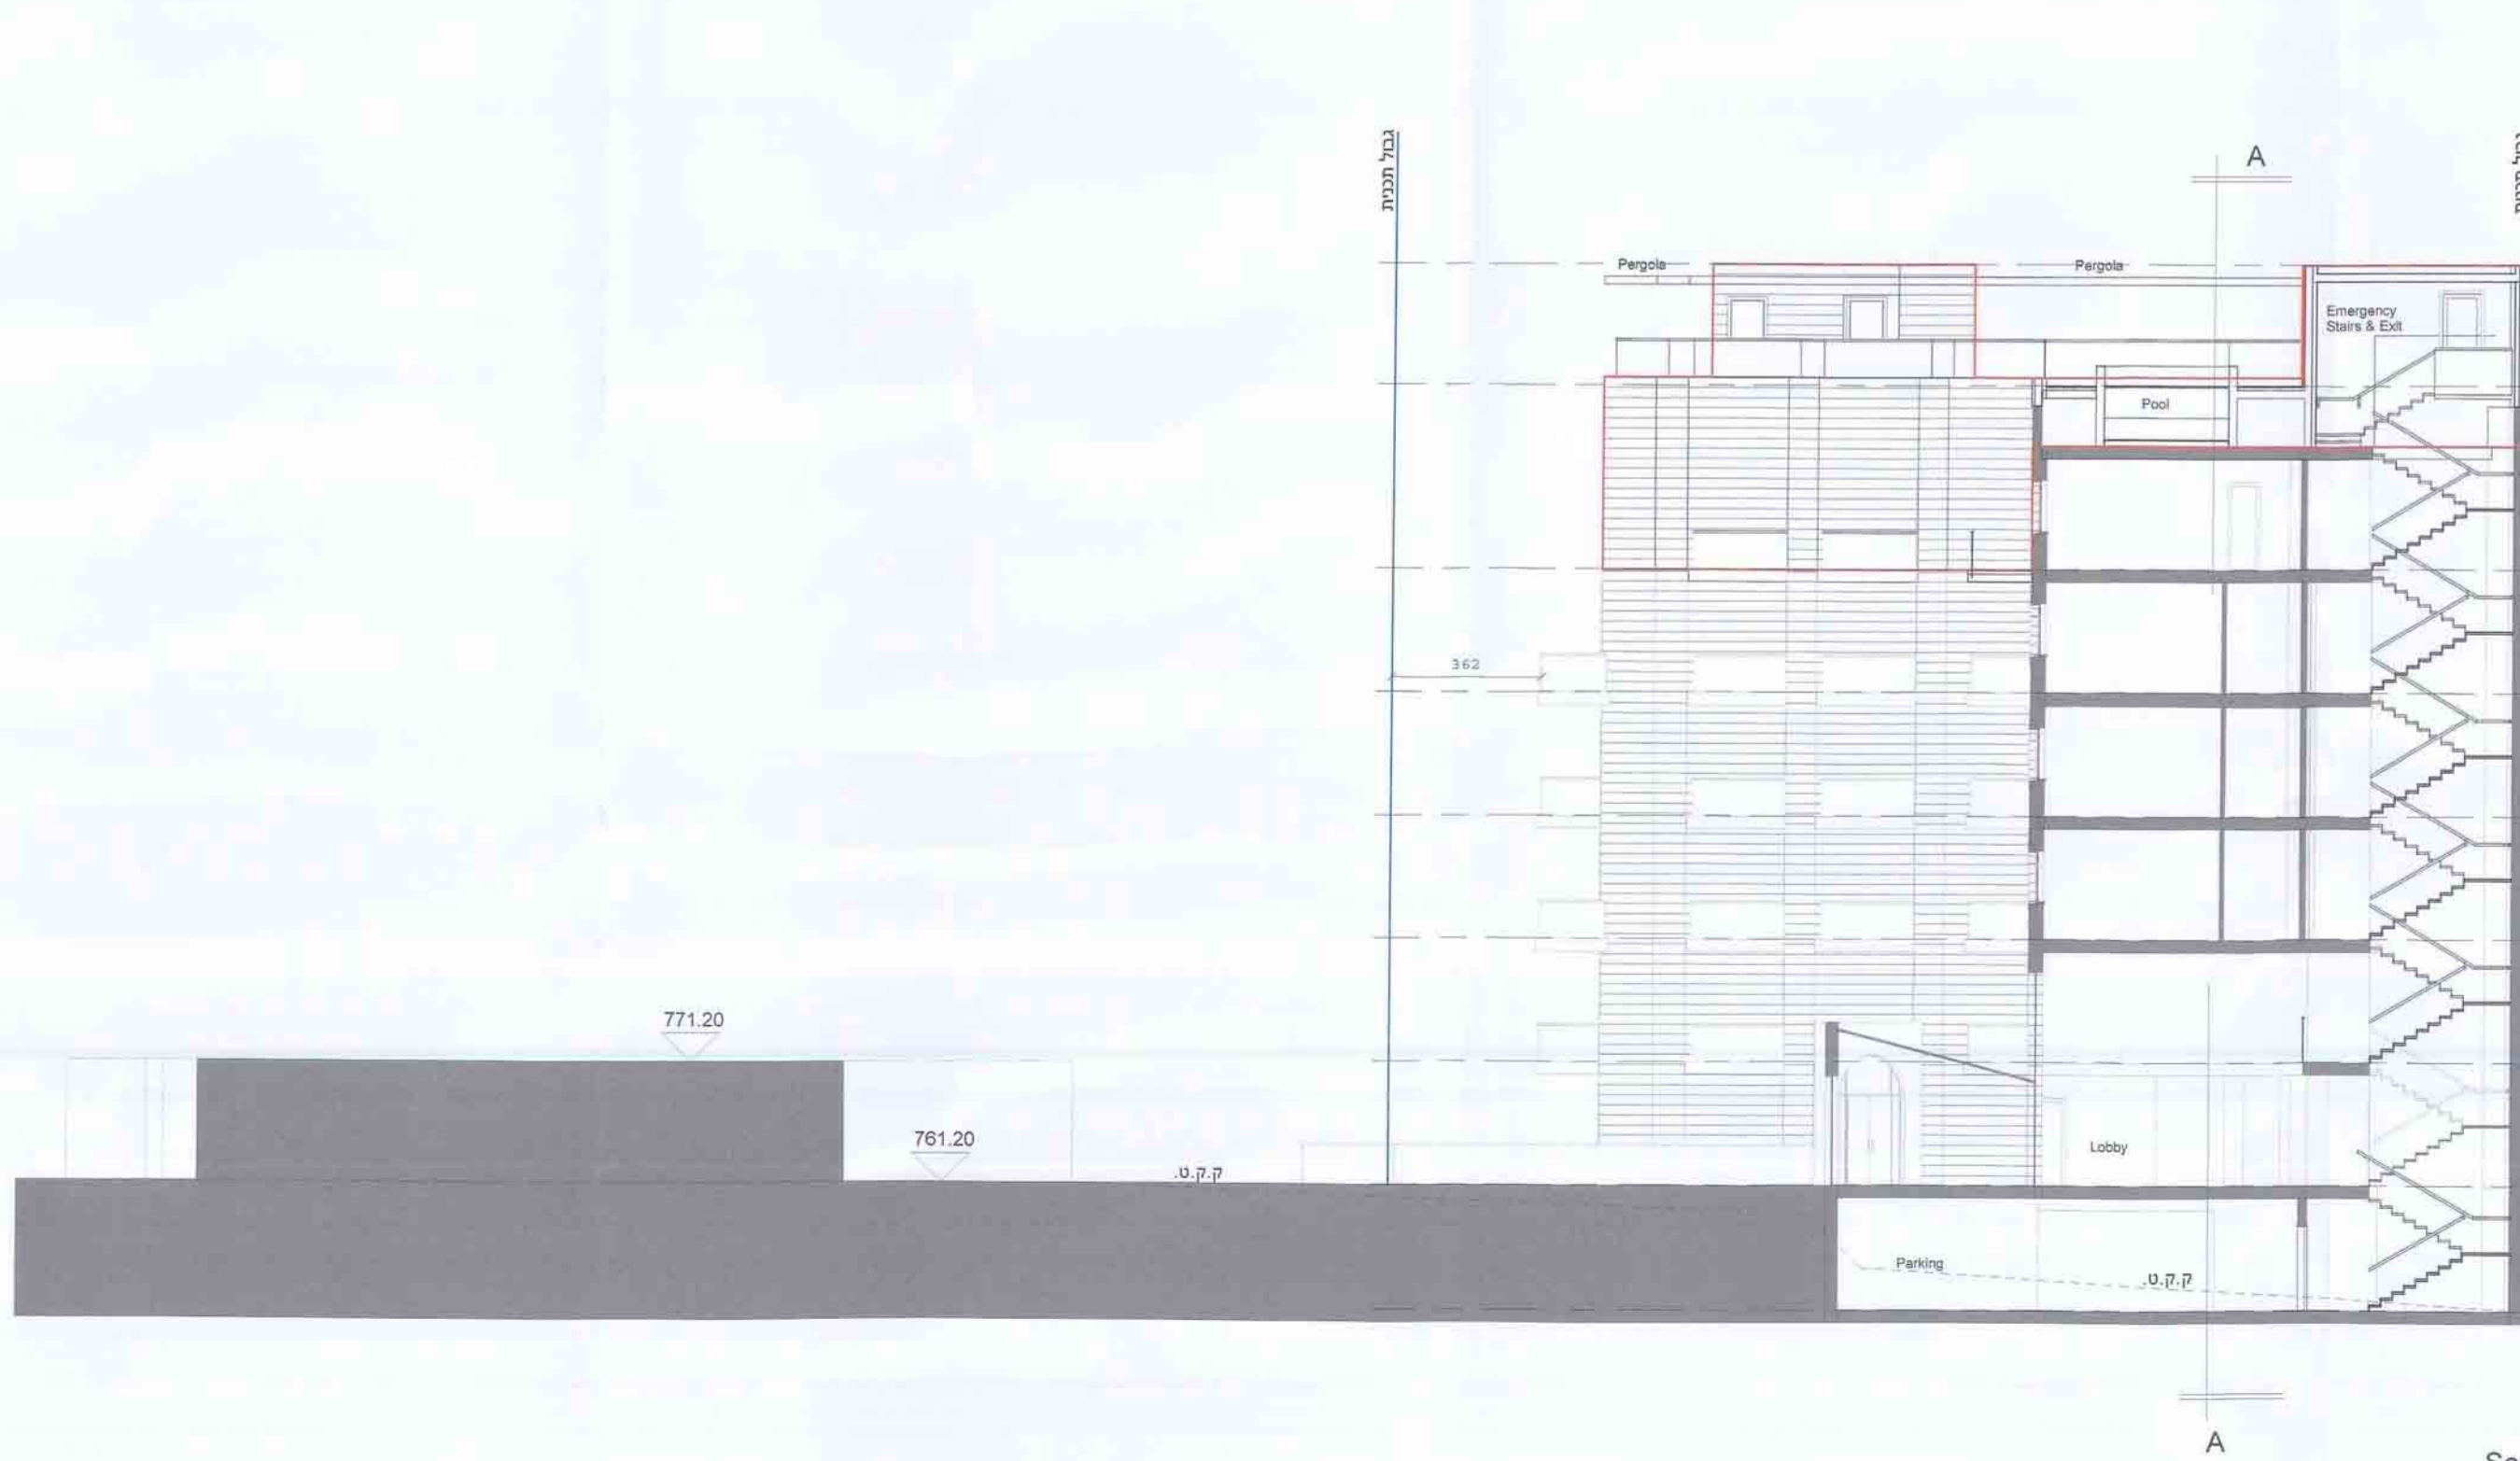

Section BB - Scale 1 : 100



5th Floor Plan +15.30 - Scale 1 : 100

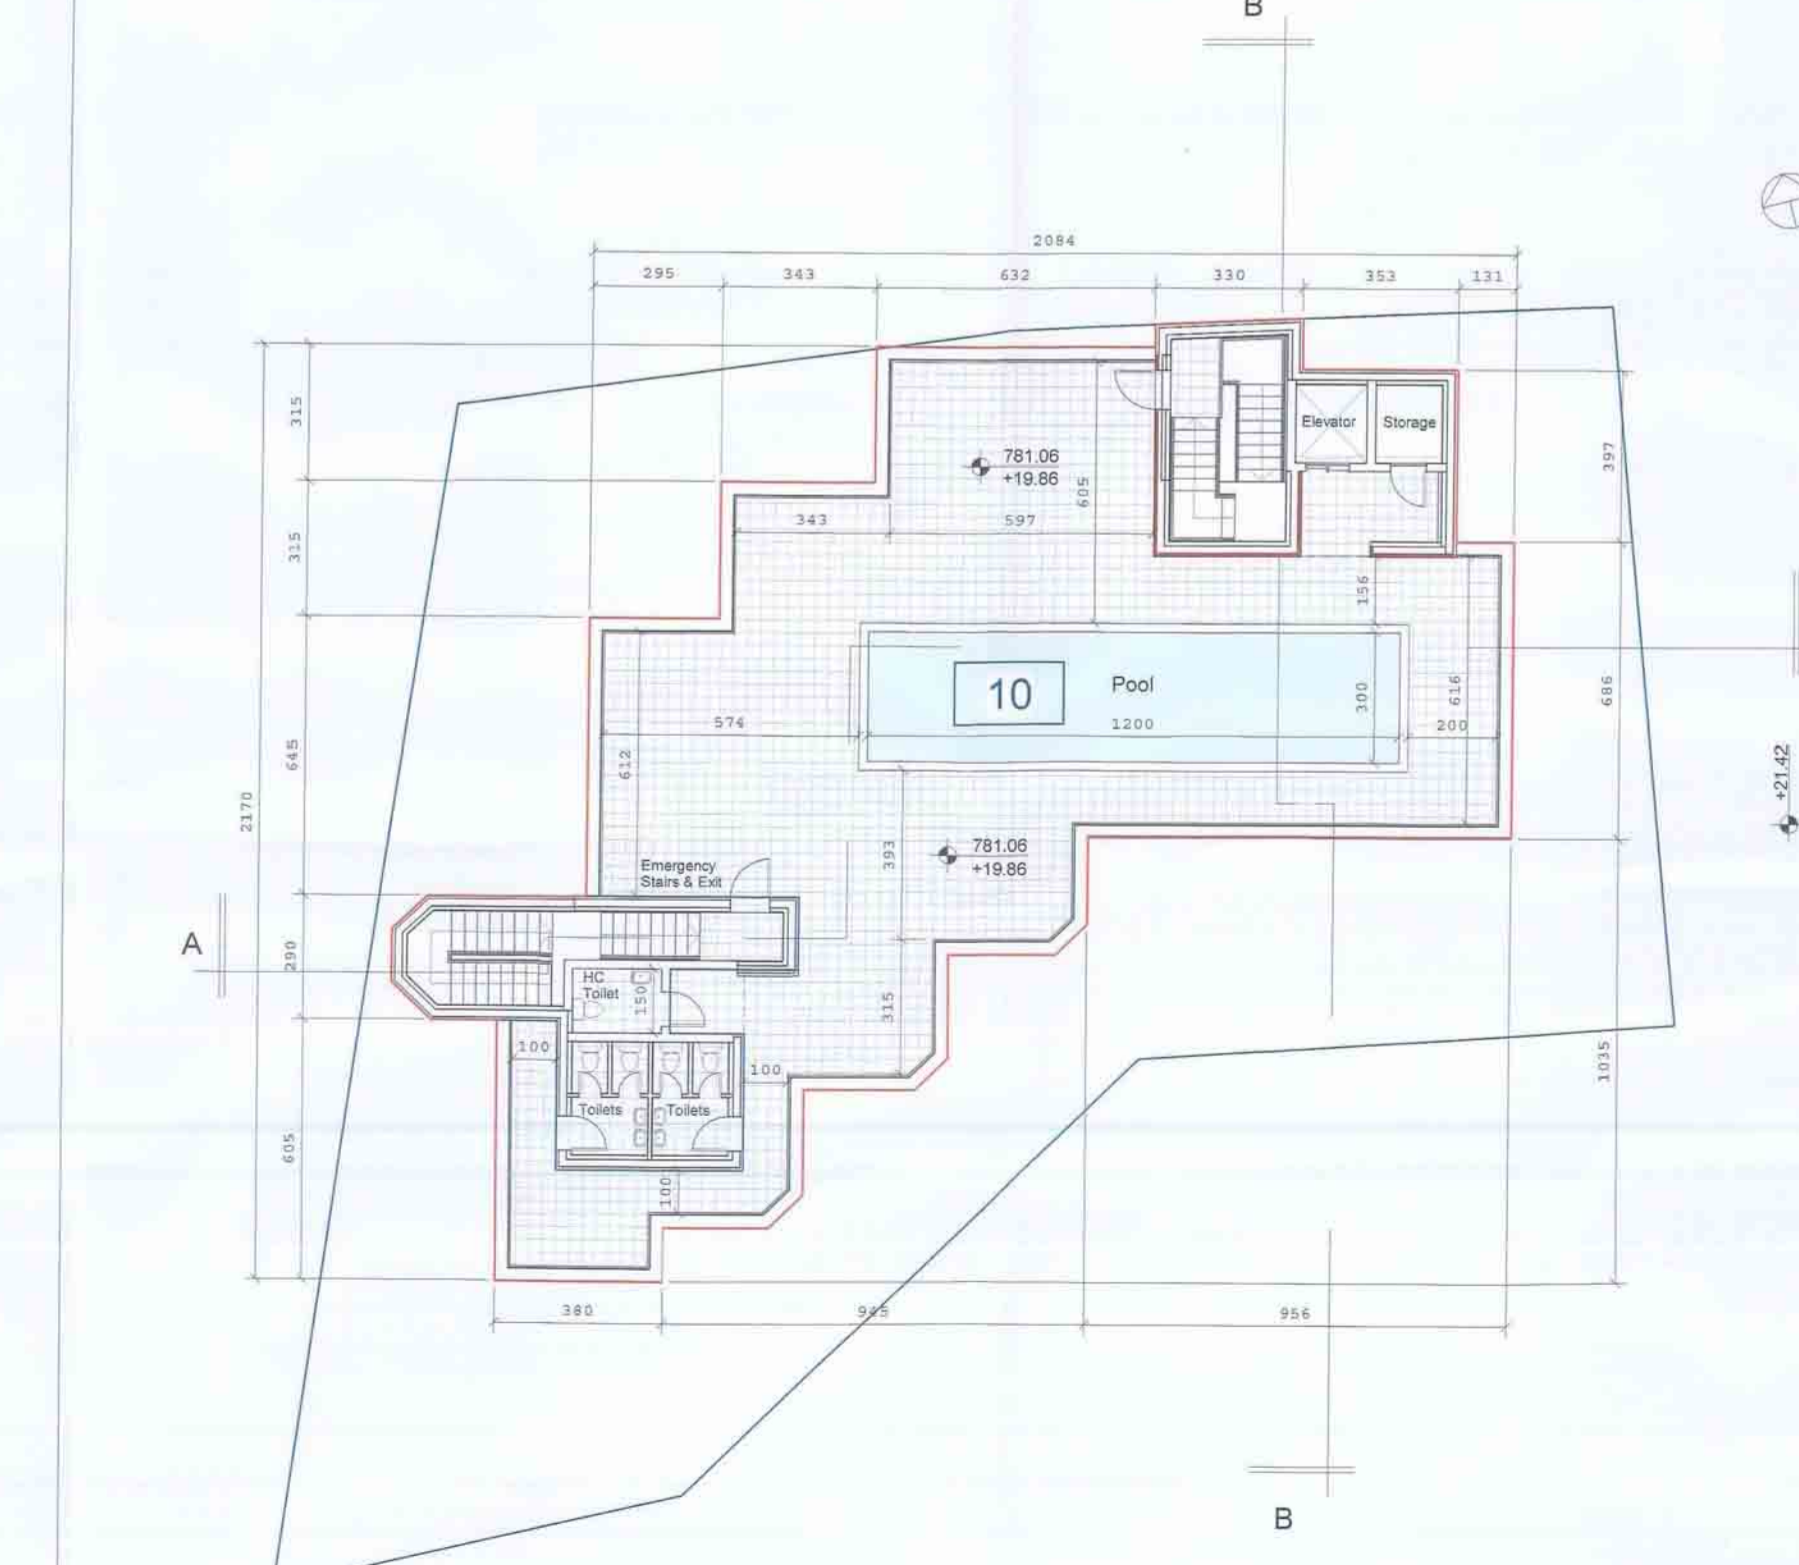

Rooftop Pool Floor Plan +19.86 - Scale 1 : 100