


אדרי' יצור' ליוולנט
מנה' השקל' העונ' מינים
אור' מבני' ניכר

חתימה:

כרך 189 פ' 1 ירוחלים

שלב: מתן תוקף	מהדורה 02	תאריך: 29.11.2010
---------------	-----------	-------------------

- ☐ תוספת
- ☐ הריסה
- ☐ קו בנין עליון

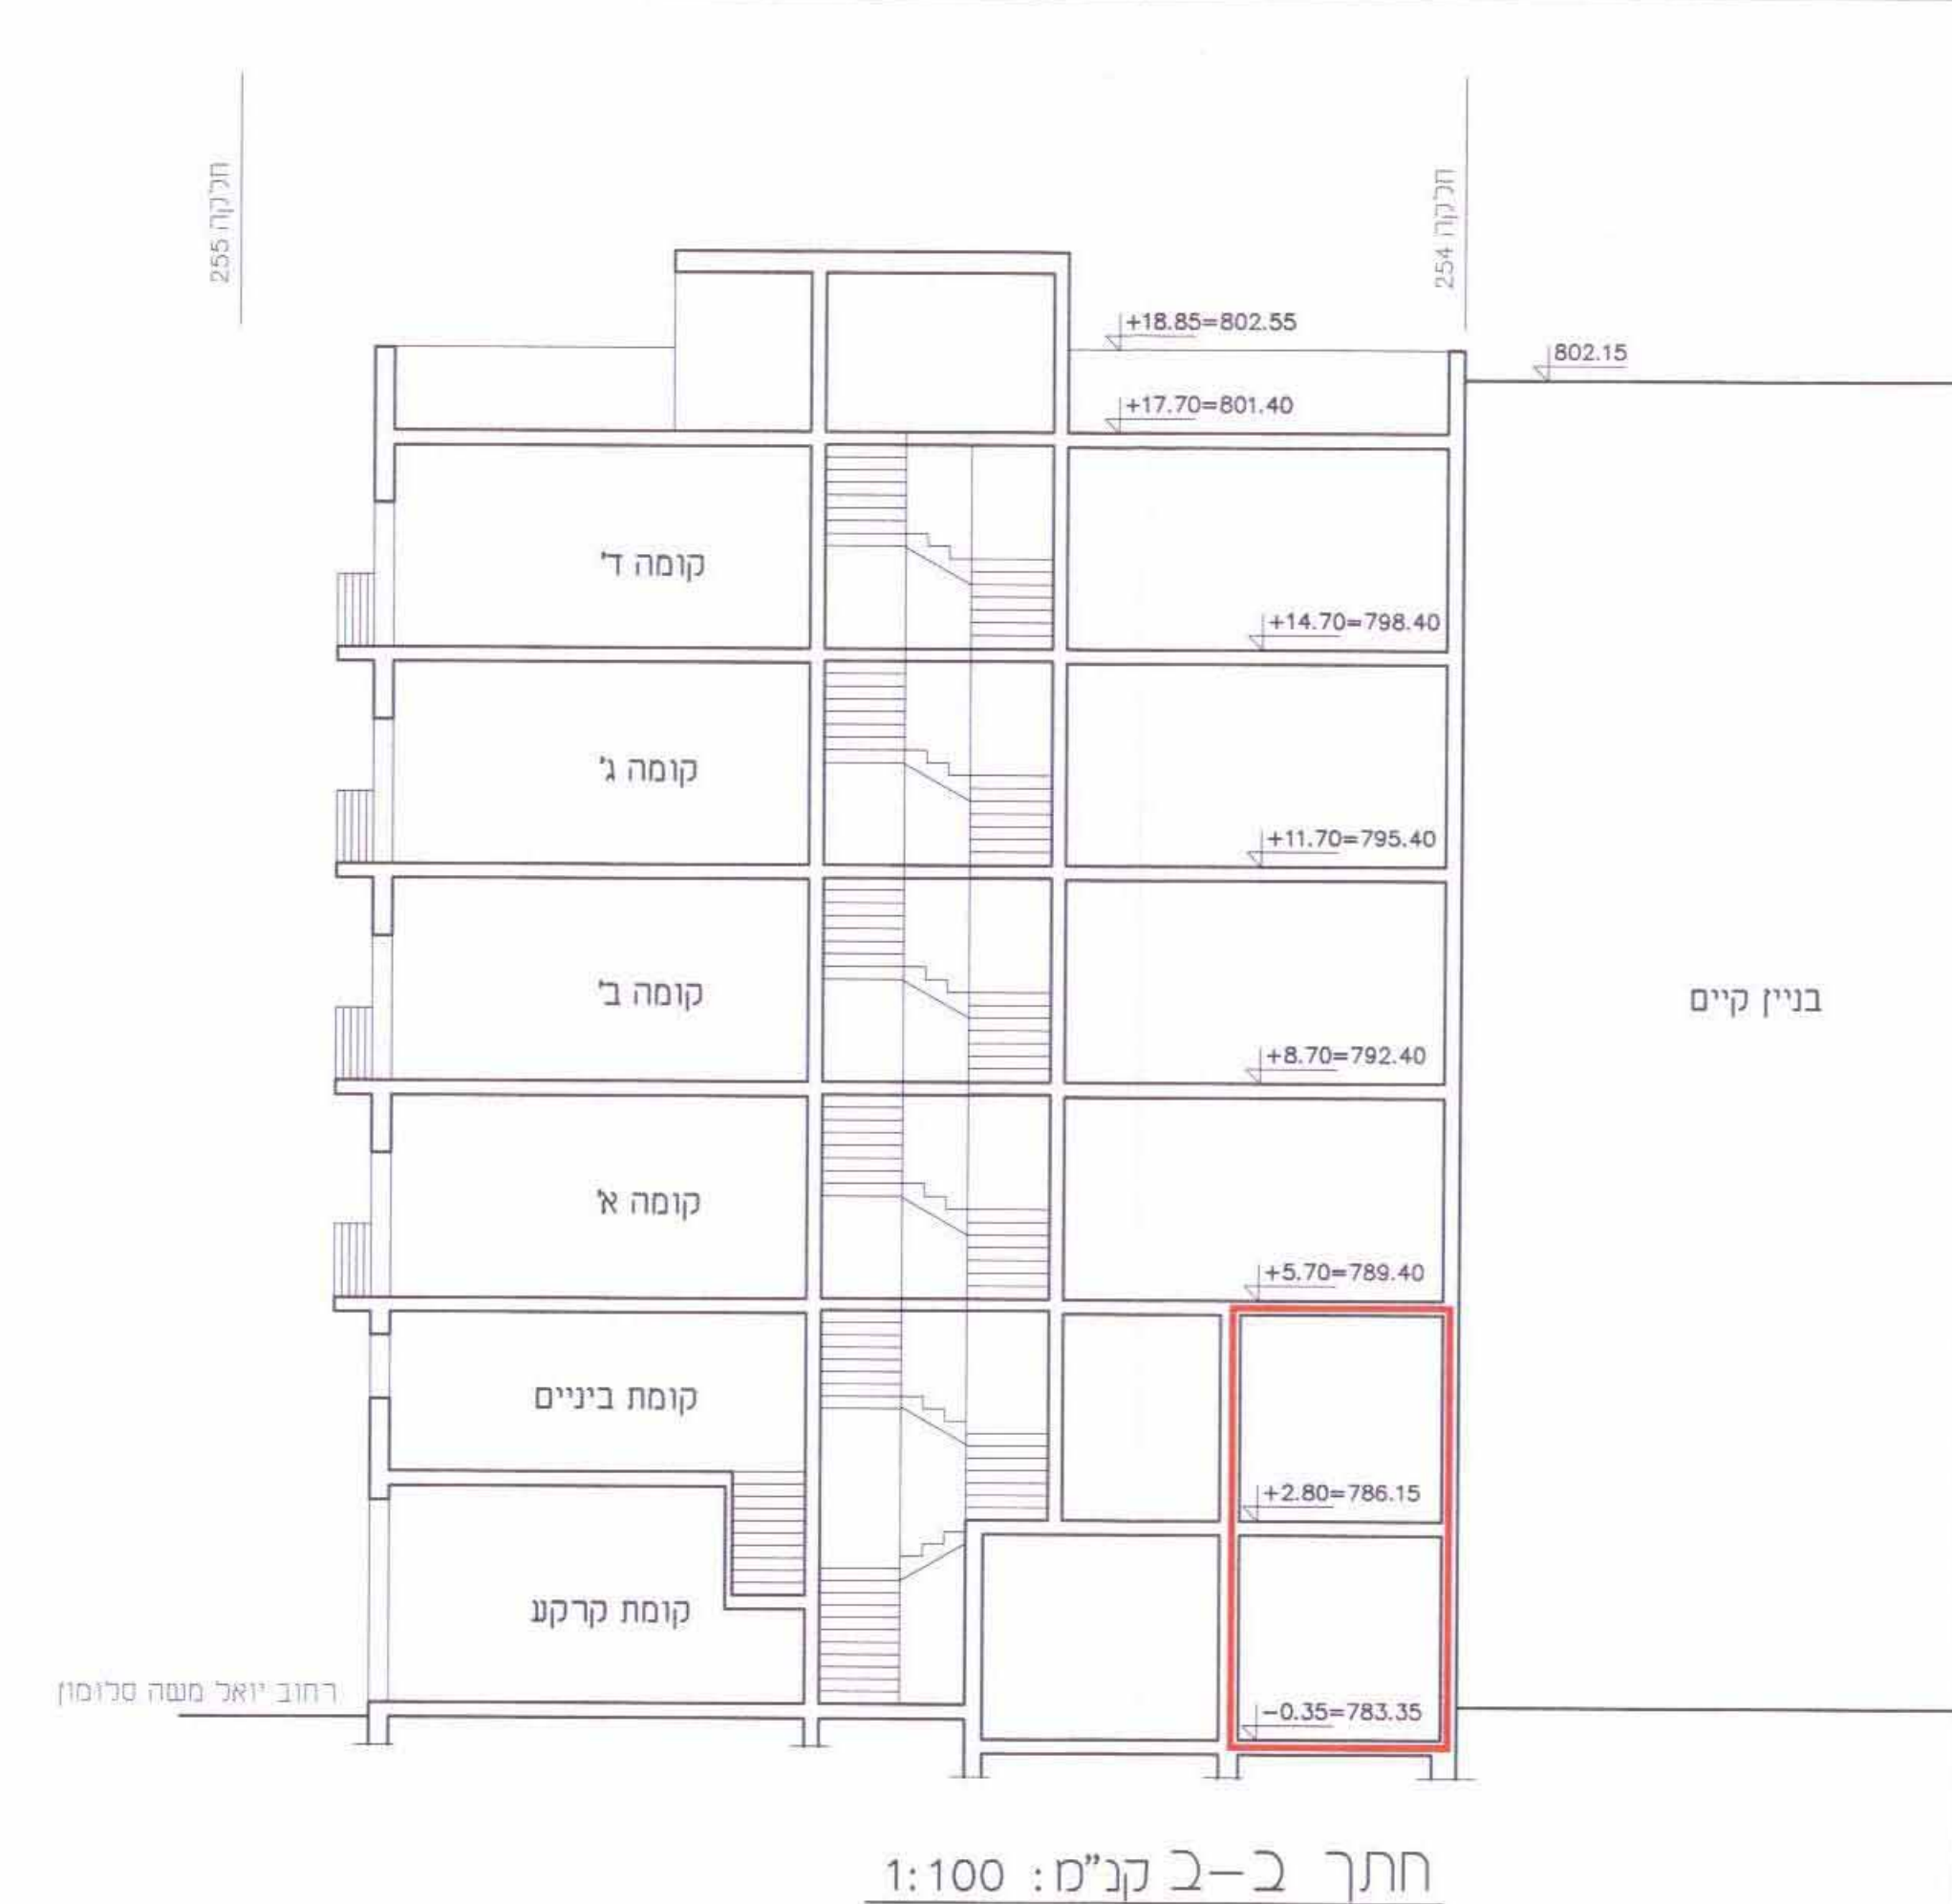

Architectural floor plan of a residential building, showing a central corridor and various rooms. Dimensions are provided in meters (m) and feet (ft). The plan includes the following rooms and areas:

- Top Left:** A large rectangular area with dimensions $18.85 \text{ m} \times 802.55 \text{ ft}$.
- Top Center:** A room labeled "אבן כפנית מרובעת ומסותחת" (Square and irregular stone) with dimensions $17.20 \text{ m} \times 801.40 \text{ ft}$.
- Top Right:** A narrow vertical strip with dimensions $19.15 \text{ m} \times 802.15 \text{ ft}$.
- Middle Left:** A room labeled "קומה ד'" (Fourth Floor) with dimensions $14.70 \text{ m} \times 788.40 \text{ ft}$.
- Middle Center:** A room labeled "קומה ג'" (Third Floor) with dimensions $11.70 \text{ m} \times 795.40 \text{ ft}$.
- Middle Right:** A room labeled "קומה ב'" (Second Floor) with dimensions $8.70 \text{ m} \times 792.40 \text{ ft}$.
- Bottom Left:** A room labeled "קומה א'" (First Floor) with dimensions $5.70 \text{ m} \times 789.40 \text{ ft}$.
- Bottom Center:** A room labeled "קומת ביניים" (Intermediate Floor) with dimensions $2.80 \text{ m} \times 786.15 \text{ ft}$.
- Bottom Right:** A room labeled "קומת קרקע" (Ground Floor) with dimensions $2.80 \text{ m} \times 786.15 \text{ ft}$.
- Far Right:** A narrow vertical strip labeled "סדרת פתח" (Doorway Series).
- Bottom Right Corner:** A small yellow square area labeled "פתח חדש" (New Doorway).

The plan is drawn on a grid and includes a scale of 1:100. The title at the bottom is "חזית צפונית קב"מ: 1:100" (North Facade, Scale: 1:100).

