

197 / א

NATHANYA TOWN PLANNING AREA

שטח בנין נתיב - נתניה

PARCELLATION SCHEME N° 197 SHAKED SPIEGEL

תקו-שפירא

תכנית חלוקה ג


BLOCK N° 8267 - PARCELS 29-30

SCALE 1:1250

8267

חלקות 29-30

SITE PLAN - תוכנית המיקום

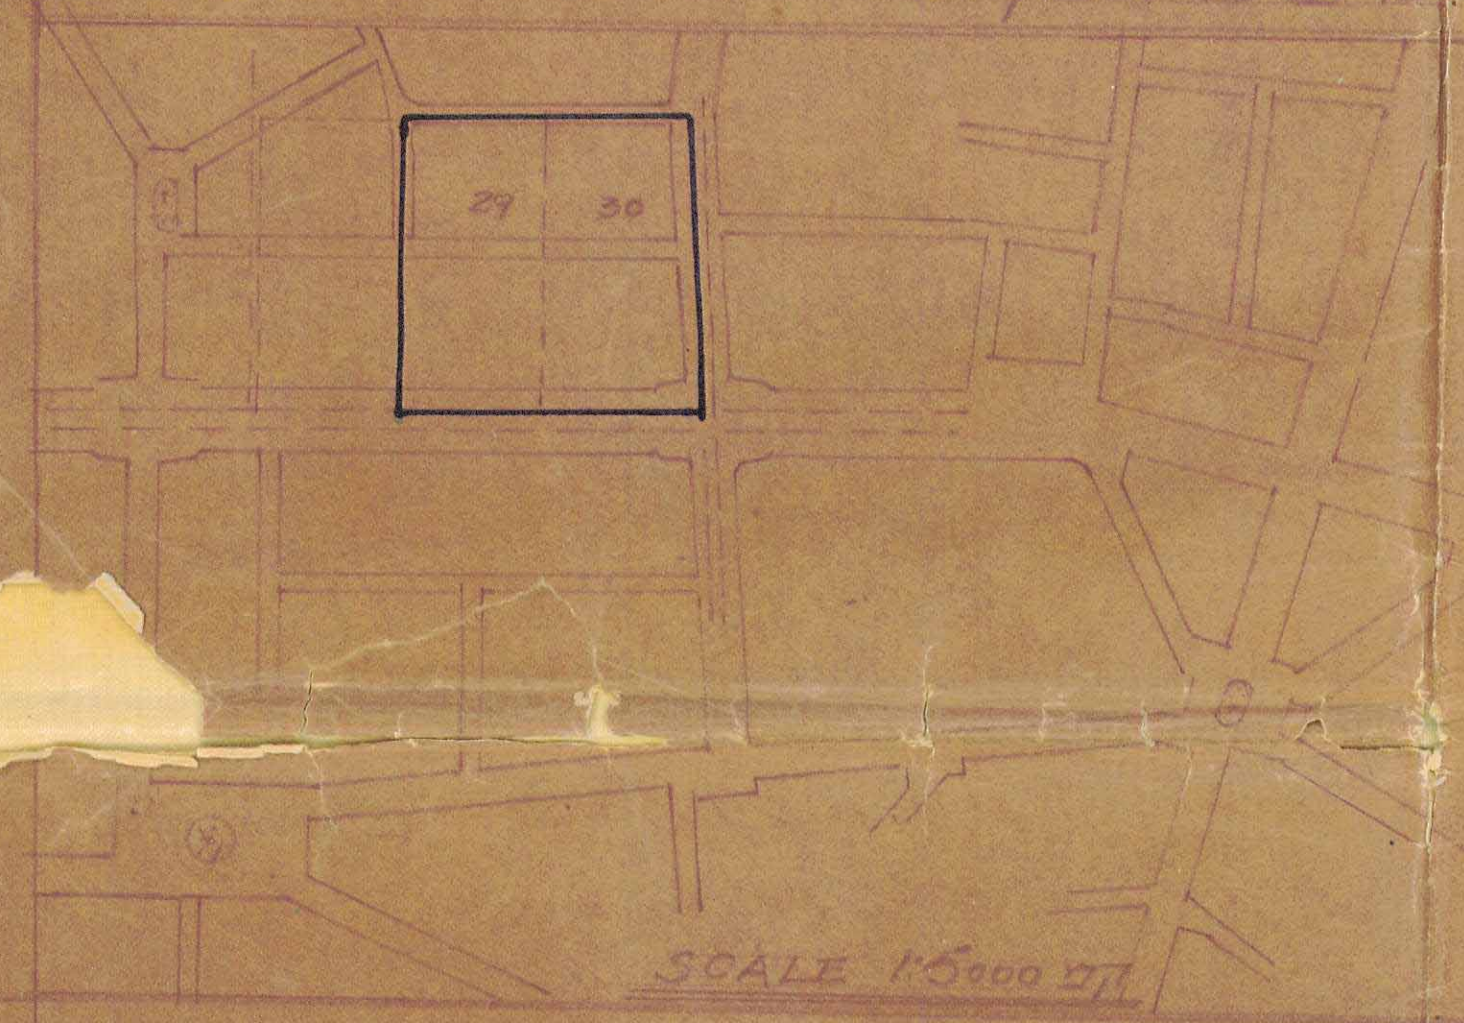


SCALE 1:5000

NATHANYA TOWN PLANNING COMMISSION
Scheme passed by District Commission for provisional approval at the 24th meeting held on Feb. 23rd 1940.
O. Ben-Ammi
Chairman

STAMPS

SAMARIA DISTRICT TOWN PLANNING COMMISSION
PROVISIONAL
Scheme No. 197
at the 4th meeting of the Commission held on 23/5/40
H. Kendall
Chairman

DETACHED MAP MAY BE RECOVERED IN RESPECT OF THIS SCHEME IN ACCORDANCE WITH THE PROVISIONS OF ART. 132 OF THE TOWN PLANNING ACT, 1929

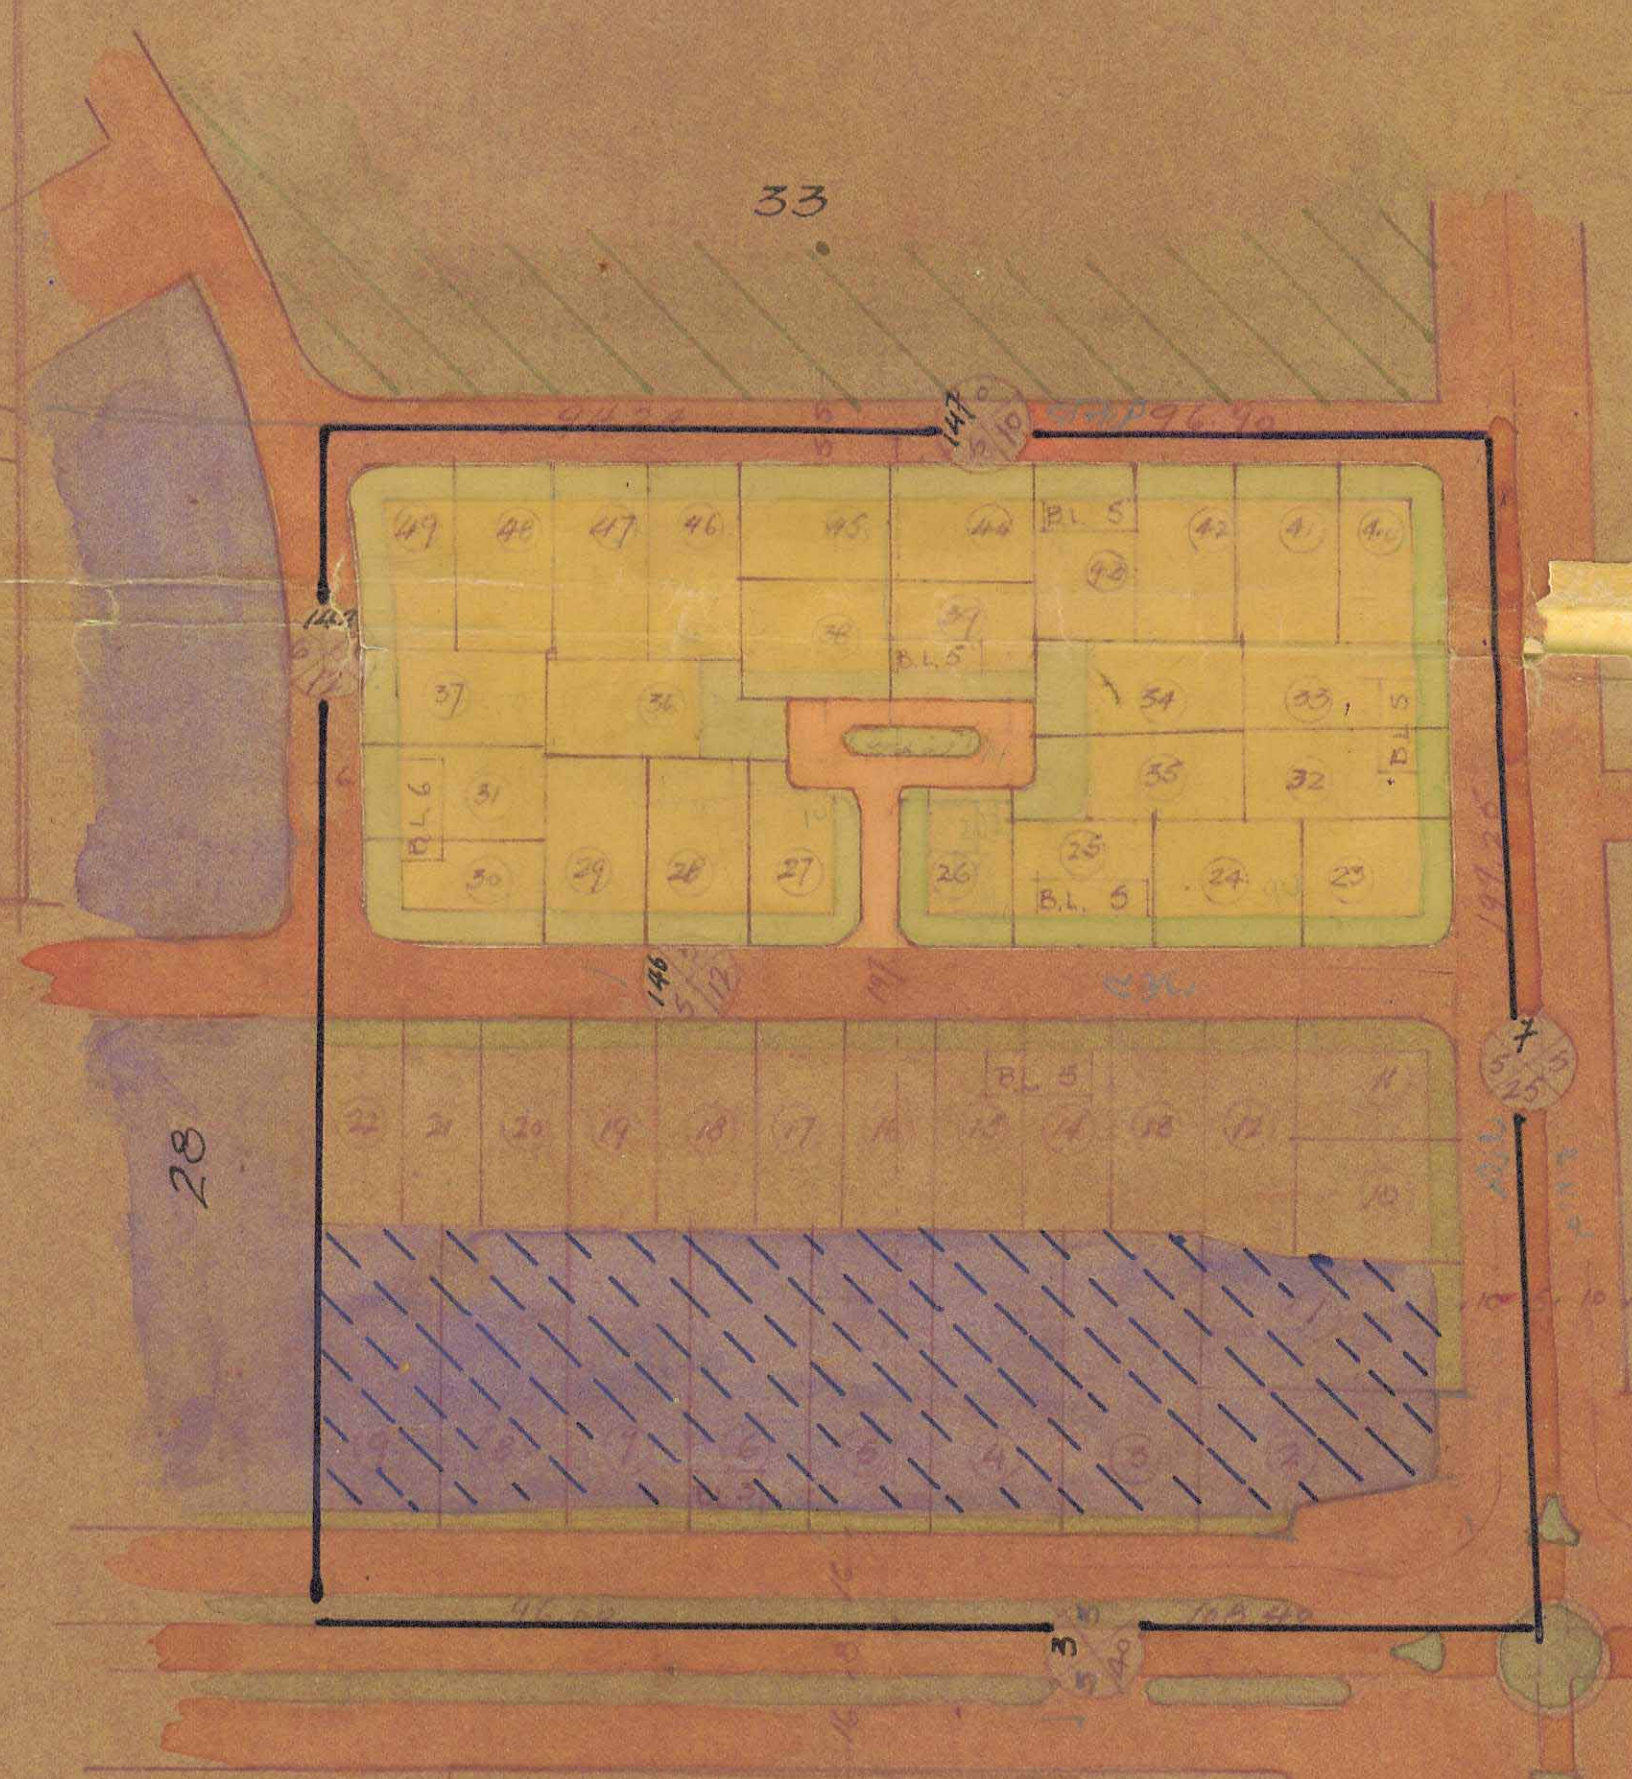

REFERENCE - מידות

Description	Symbol	Value
Plot B	[Blue box]	2000
Plot C	[Green box]	2000
Plot D	[Yellow box]	2000
Plot E	[Orange box]	2000
Plot F	[Red box]	2000
Plot G	[Purple box]	2000
Plot H	[Brown box]	2000
Plot I	[Grey box]	2000
Plot J	[Black box]	2000
Plot K	[White box]	2000
Plot L	[Light blue box]	2000
Plot M	[Light green box]	2000
Plot N	[Light yellow box]	2000
Plot O	[Light orange box]	2000
Plot P	[Light red box]	2000
Plot Q	[Light purple box]	2000
Plot R	[Light brown box]	2000
Plot S	[Light grey box]	2000
Plot T	[Light black box]	2000
Plot U	[Light white box]	2000
Plot V	[Light light blue box]	2000
Plot W	[Light light green box]	2000
Plot X	[Light light yellow box]	2000
Plot Y	[Light light orange box]	2000
Plot Z	[Light light red box]	2000

AREAS - שטחים

No.	m²	No.	m²	No.	m²
1	1000	19	500	37	500
2	1000	20	500	38	500
3	1125	21	500	39	500
4	1100	22	500	40	500
5	1000	23	500	41	500
6	1000	24	500	42	500
7	1000	25	500	43	500
8	1050	26	500	44	500
9	1000	27	500	45	500
10	500	28	500	46	500
11	500	29	500	47	500
12	500	30	500	48	520
13	500	31	500	49	500
14	500	32	500	Roads	9707
15	500	33	500		70-39-152
16	500	34	600	Par 29	18,526
17	500	35	600	Par 30	26,327
18	500	36	500		

DISTRICT TOWN PLANNING COMMISSION
H. Kendall
Chairman
25/1/40
R. Ammi
Chairman