

חוק התכנון והבנייה, התשכ"ה - 1965
תכנית מפורטת


מס' 651-0626739

נספח בינוי ותאום תשתיות עוטף עדה

גליון 11 מתוך 33

מחוז	דרום
מרחב תכנון מקומי	רשות מקומית
מ.א. שער הנגב, מ.א. שדות נגב, מ.א. אשכול, נתיבות	
ישוב	
תאריך	15/11/2018
מפתח גיליונות	1:50000
תרשים סביבה	1:50000
נספח בינוי ותאום תשתיות	1:1000
תרשים נוסף	-
תמונה נוספת	-

עורך התוכנית: דוד כהן, ברן ישראל

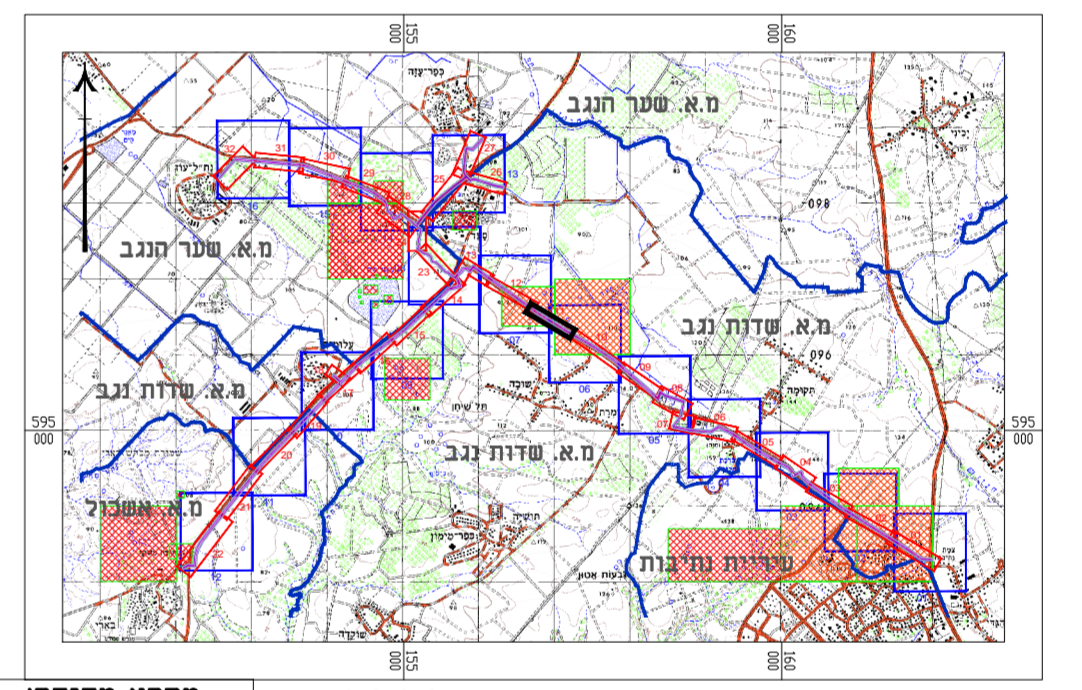

מפתח מדידה

1:50000 תרשים סביבה

מסגרת מבואות מסגרת נספחי בינוי

מפתח

Legend

Interaction point of a hot fluid bend
Interaction point of a cold fluid bend
Interaction point of a hot normal bend
Interaction point of a cold normal bend
Bend Radius
Bend Length
Sizing Point
Sizing Test Point

All values are in metric units
All infrastructure depth is approximate

001-PLN-CEN-000 GENERAL PLAN
002-SPC-CIV-0001 TYPICAL PIPE TRENCH PROFILE
RESURGENCE DRAWINGS

Rev.	Description	Signature	Date
01	FOR COMMENTS		26.09.17

For Information For Comments For Approval For Tender For Construction

Designer: **BARAN EPCO** Company: **נגב ונתיבות**

Consultant:

Document Title: OTEF GAZA NATURAL GAS DISTRIBUTION NETWORK PIPELINE - PLAN & LONGITUDINAL SECTION

Project No. 1-460-011 Document: OGD-PLN-PIP-1001 File Name: OGD-PLN-PIP-1001.DWG

Scale: 1:1000

Name:	Designed:	Drawn:	Checked:	Rev:	Sheet:
				PK	12/24

Sign: *[Signatures]*

Date: