




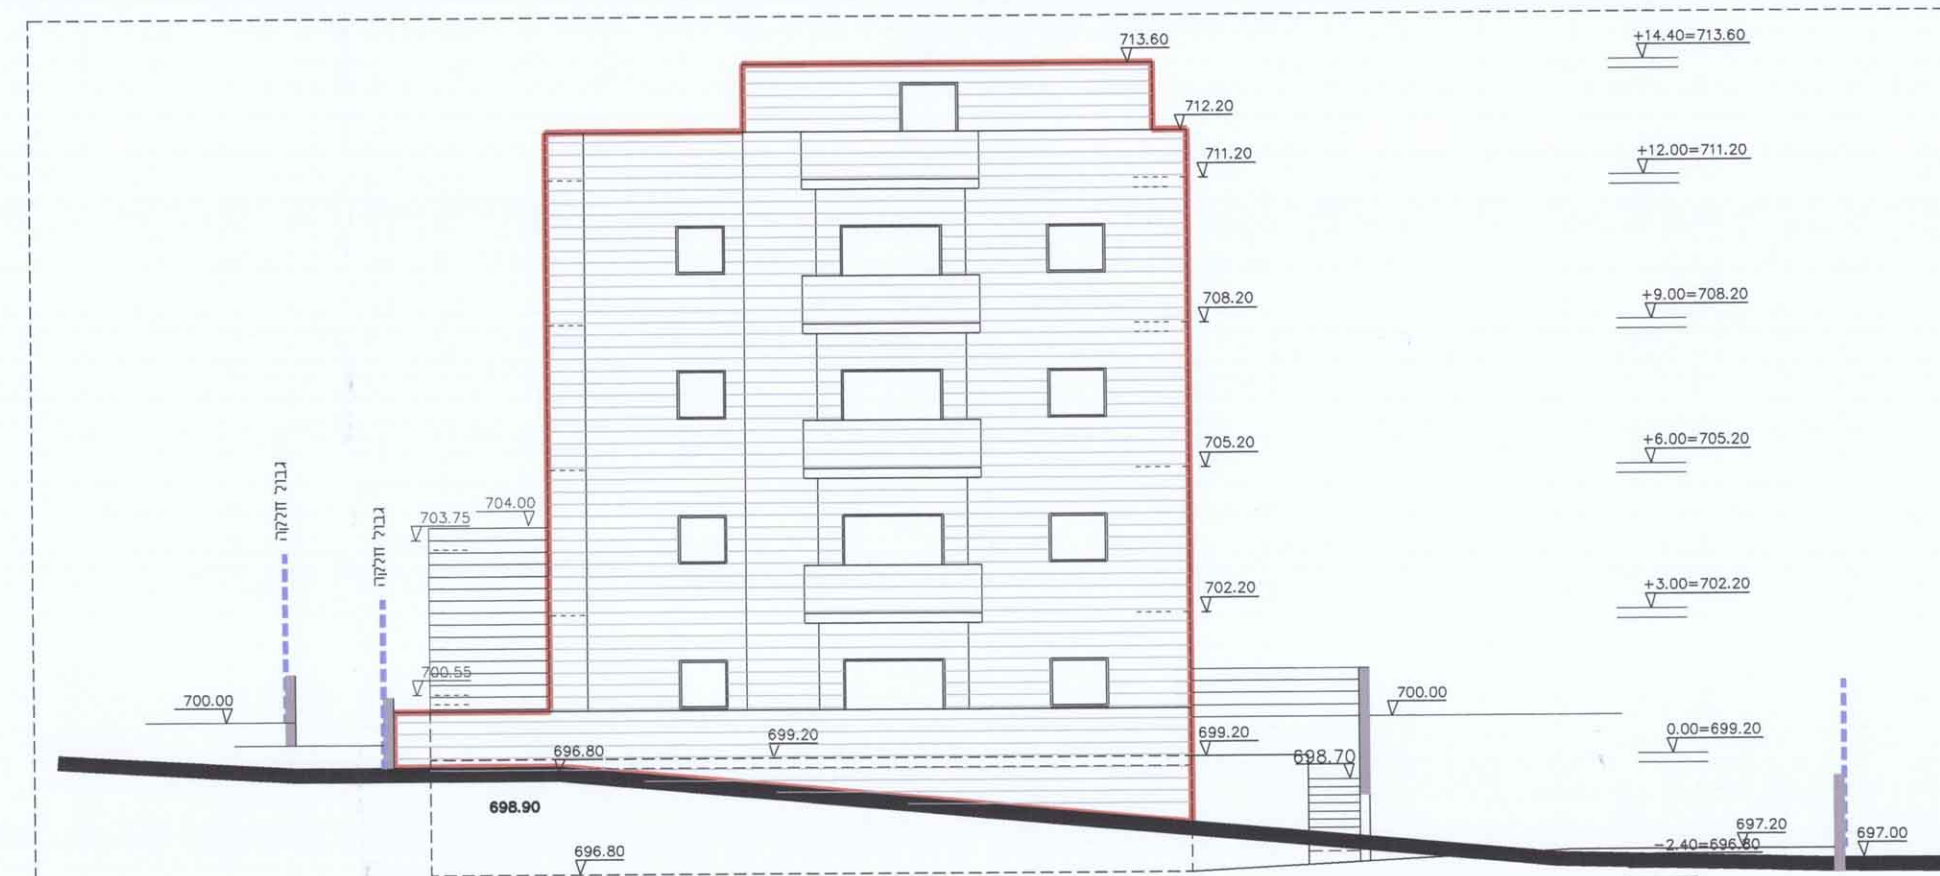


חזית דרומית ק.מ. 1/100

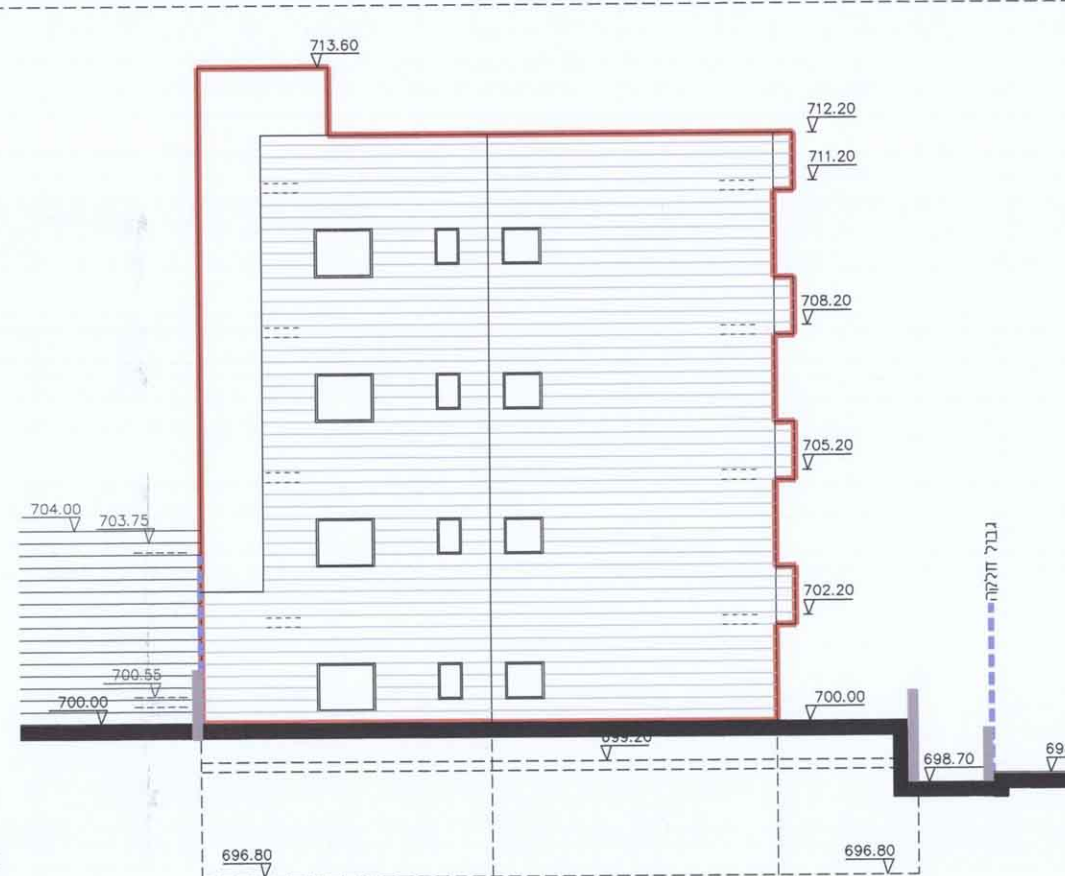


חזית מערבית ק.מ. 1/100

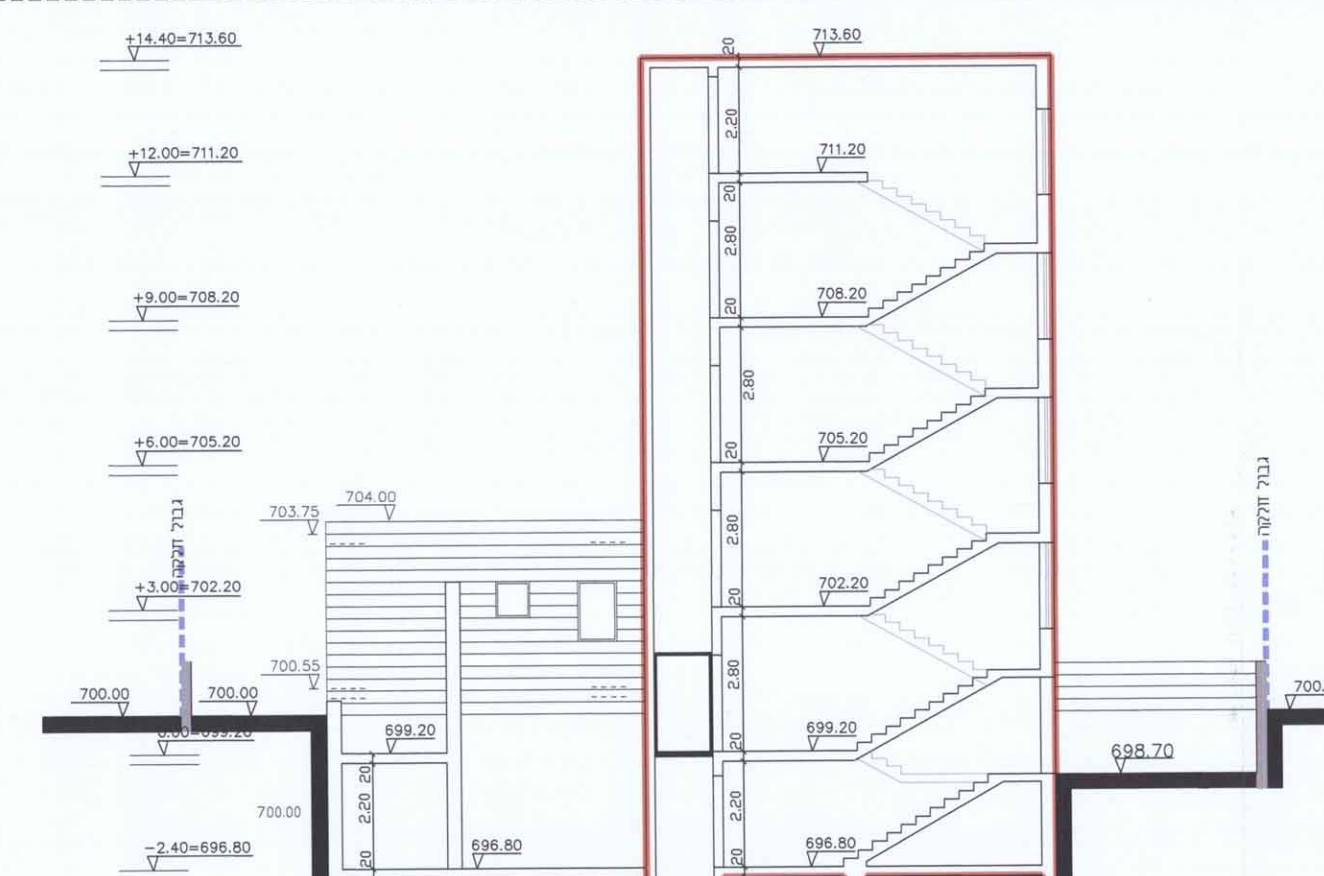


חזית א-א ק.מ. 1/100

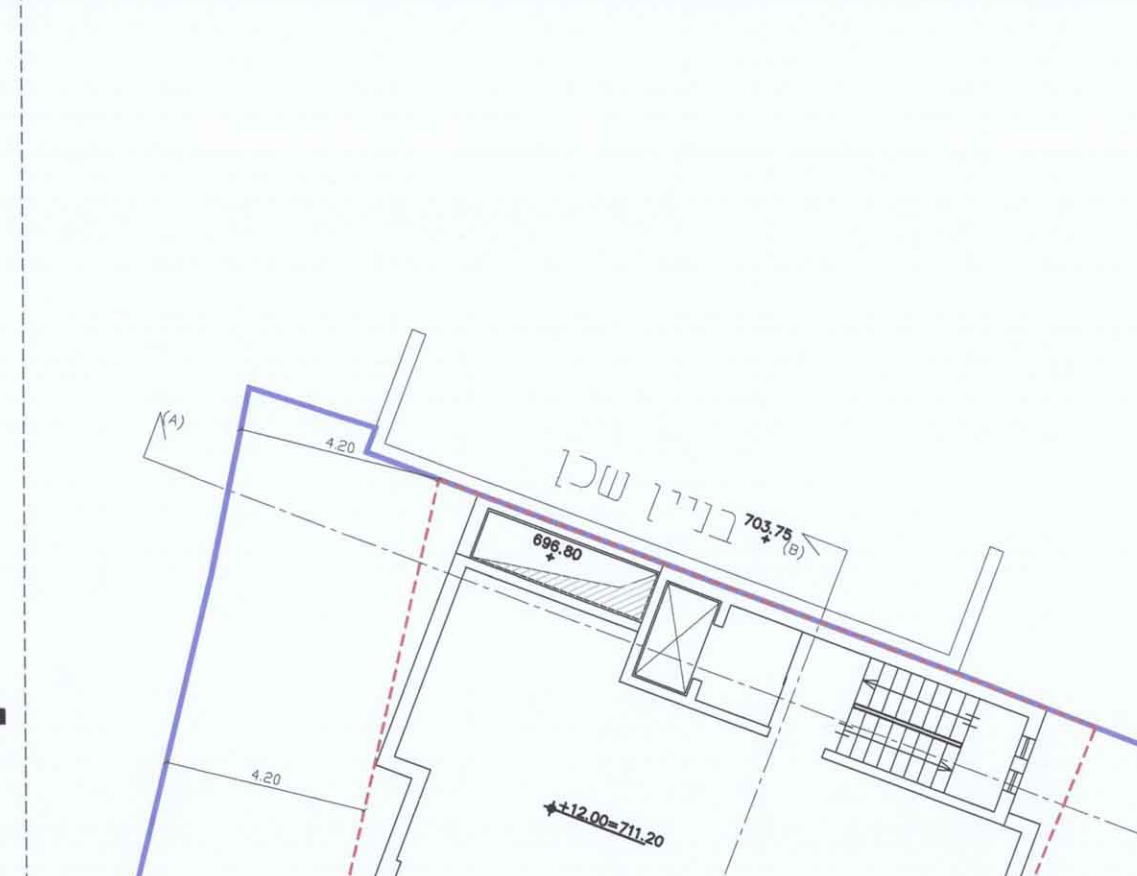


חזית ב-ב ק.מ. 1/100

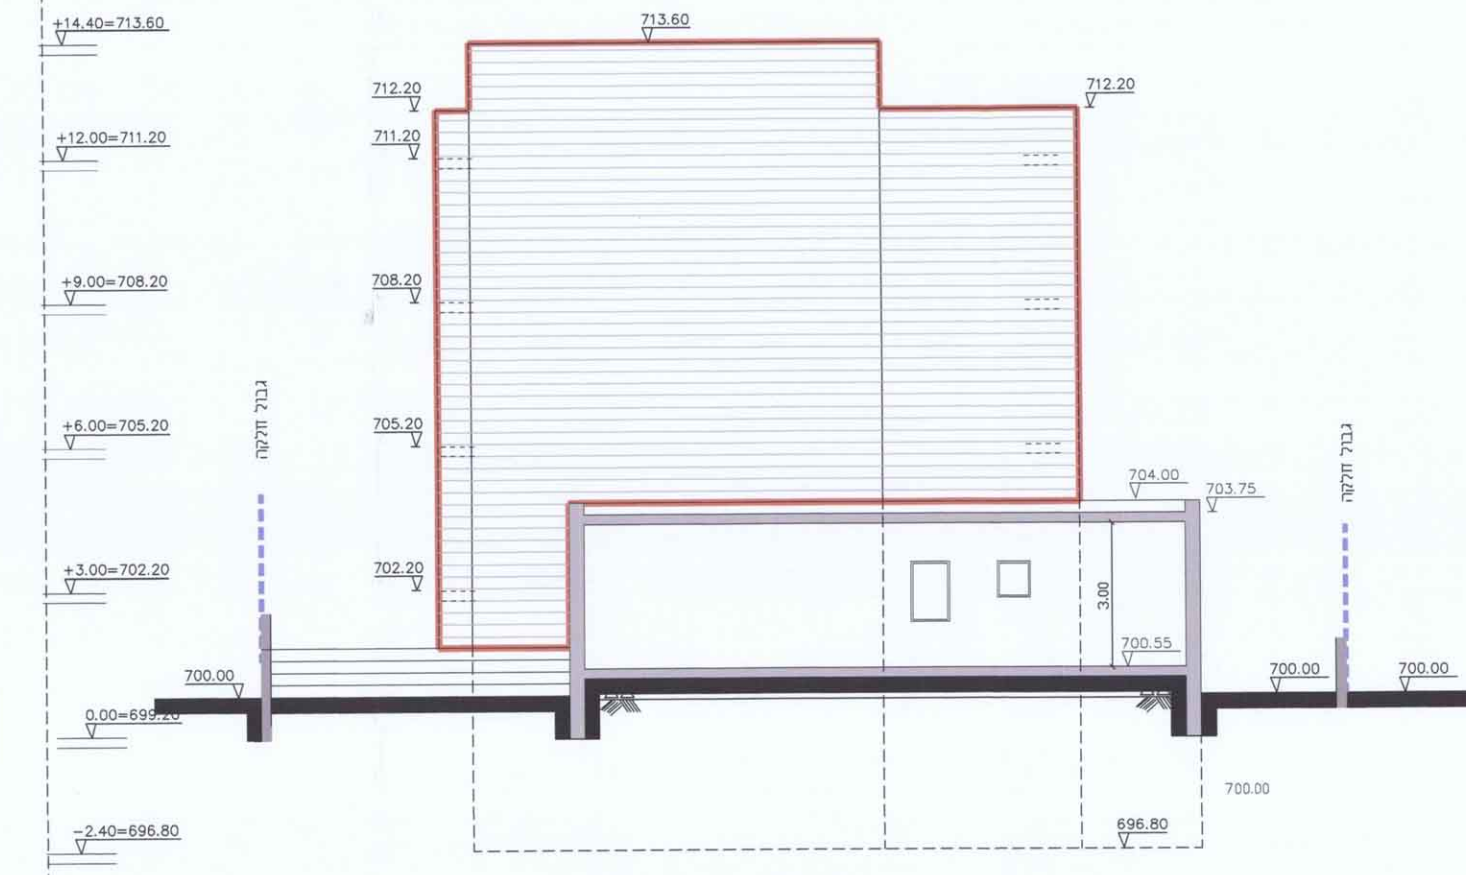


חזית צפונית ק.מ. 1/100

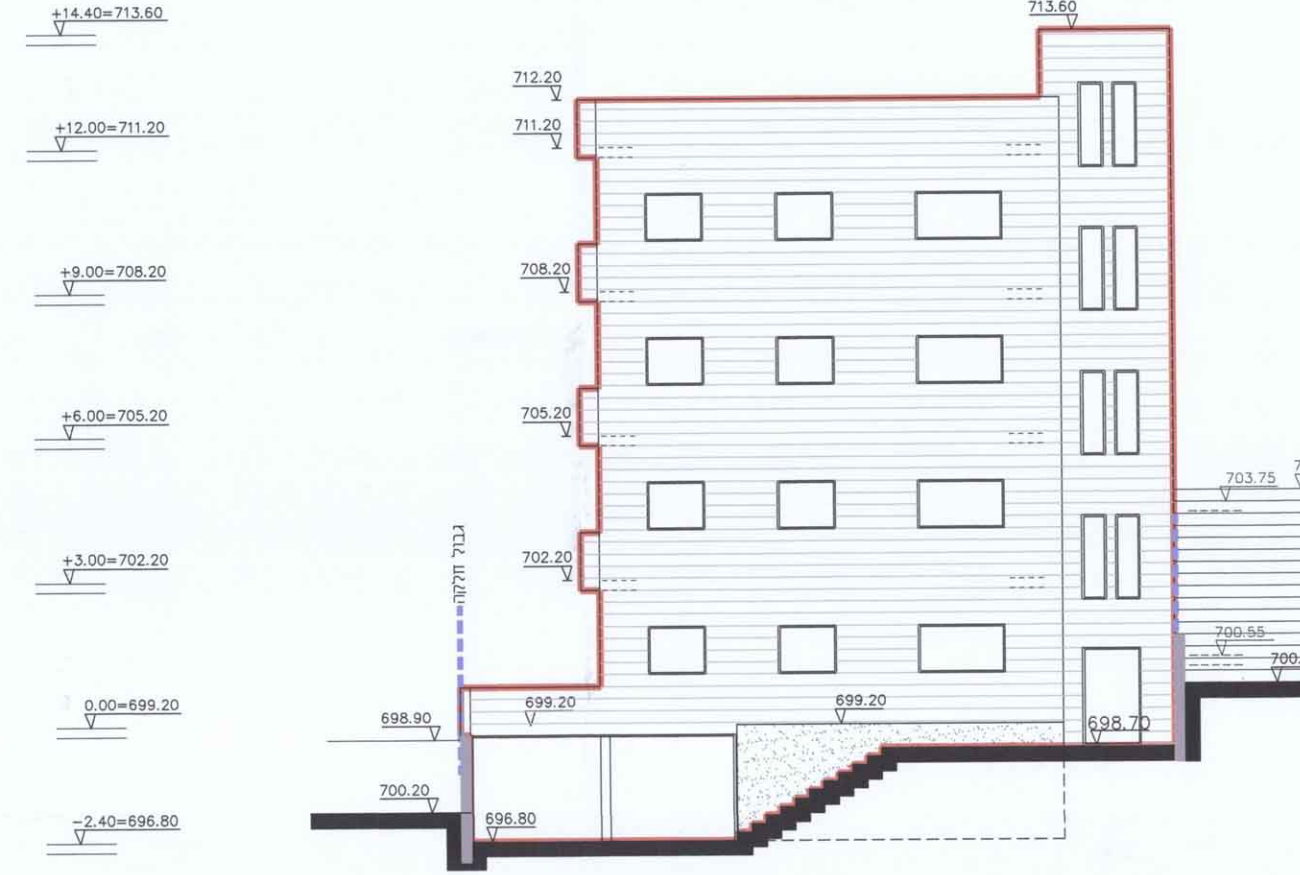


חזית מזרחית ק.מ. 1/100

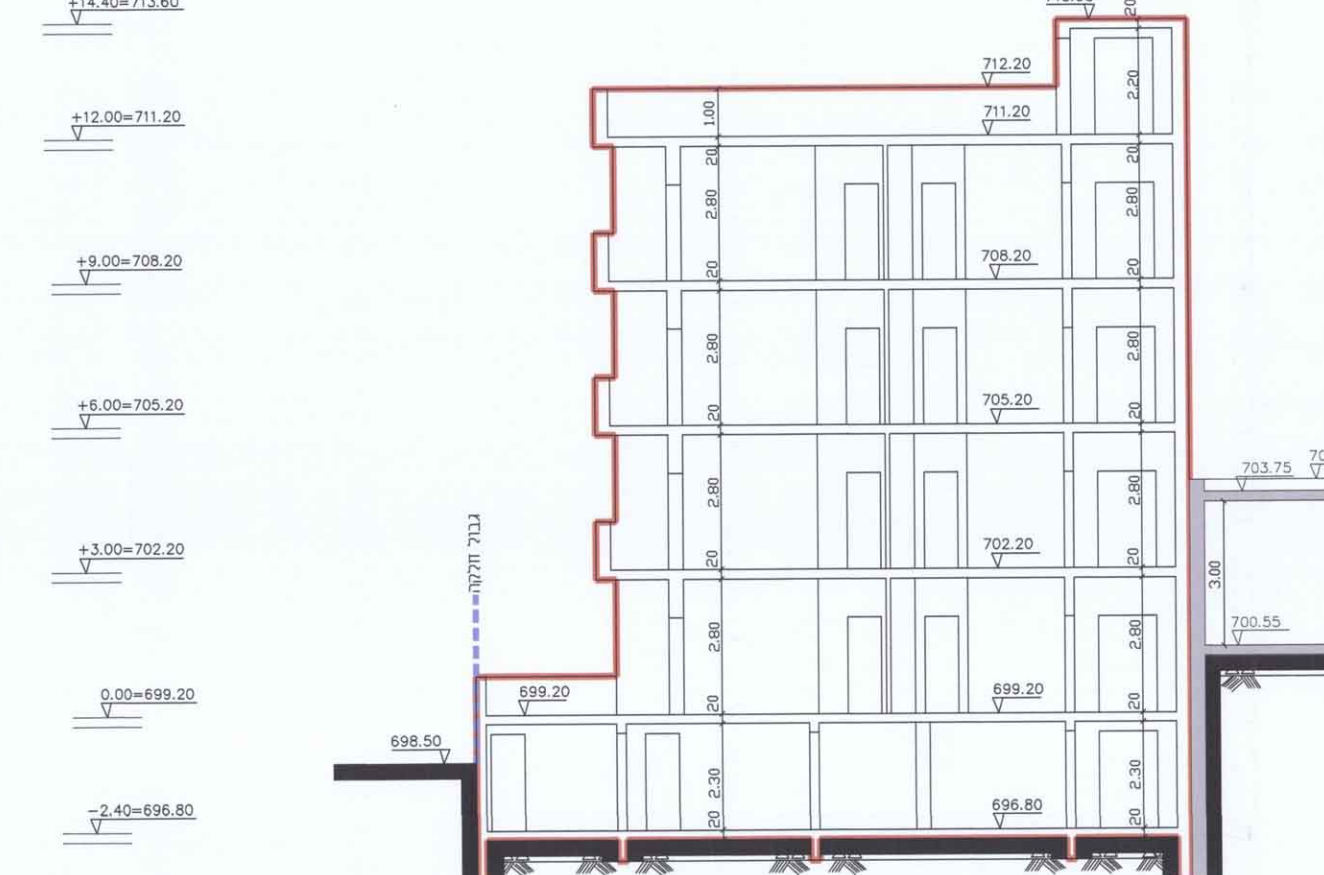


חזית א-א ק.מ. 1/100

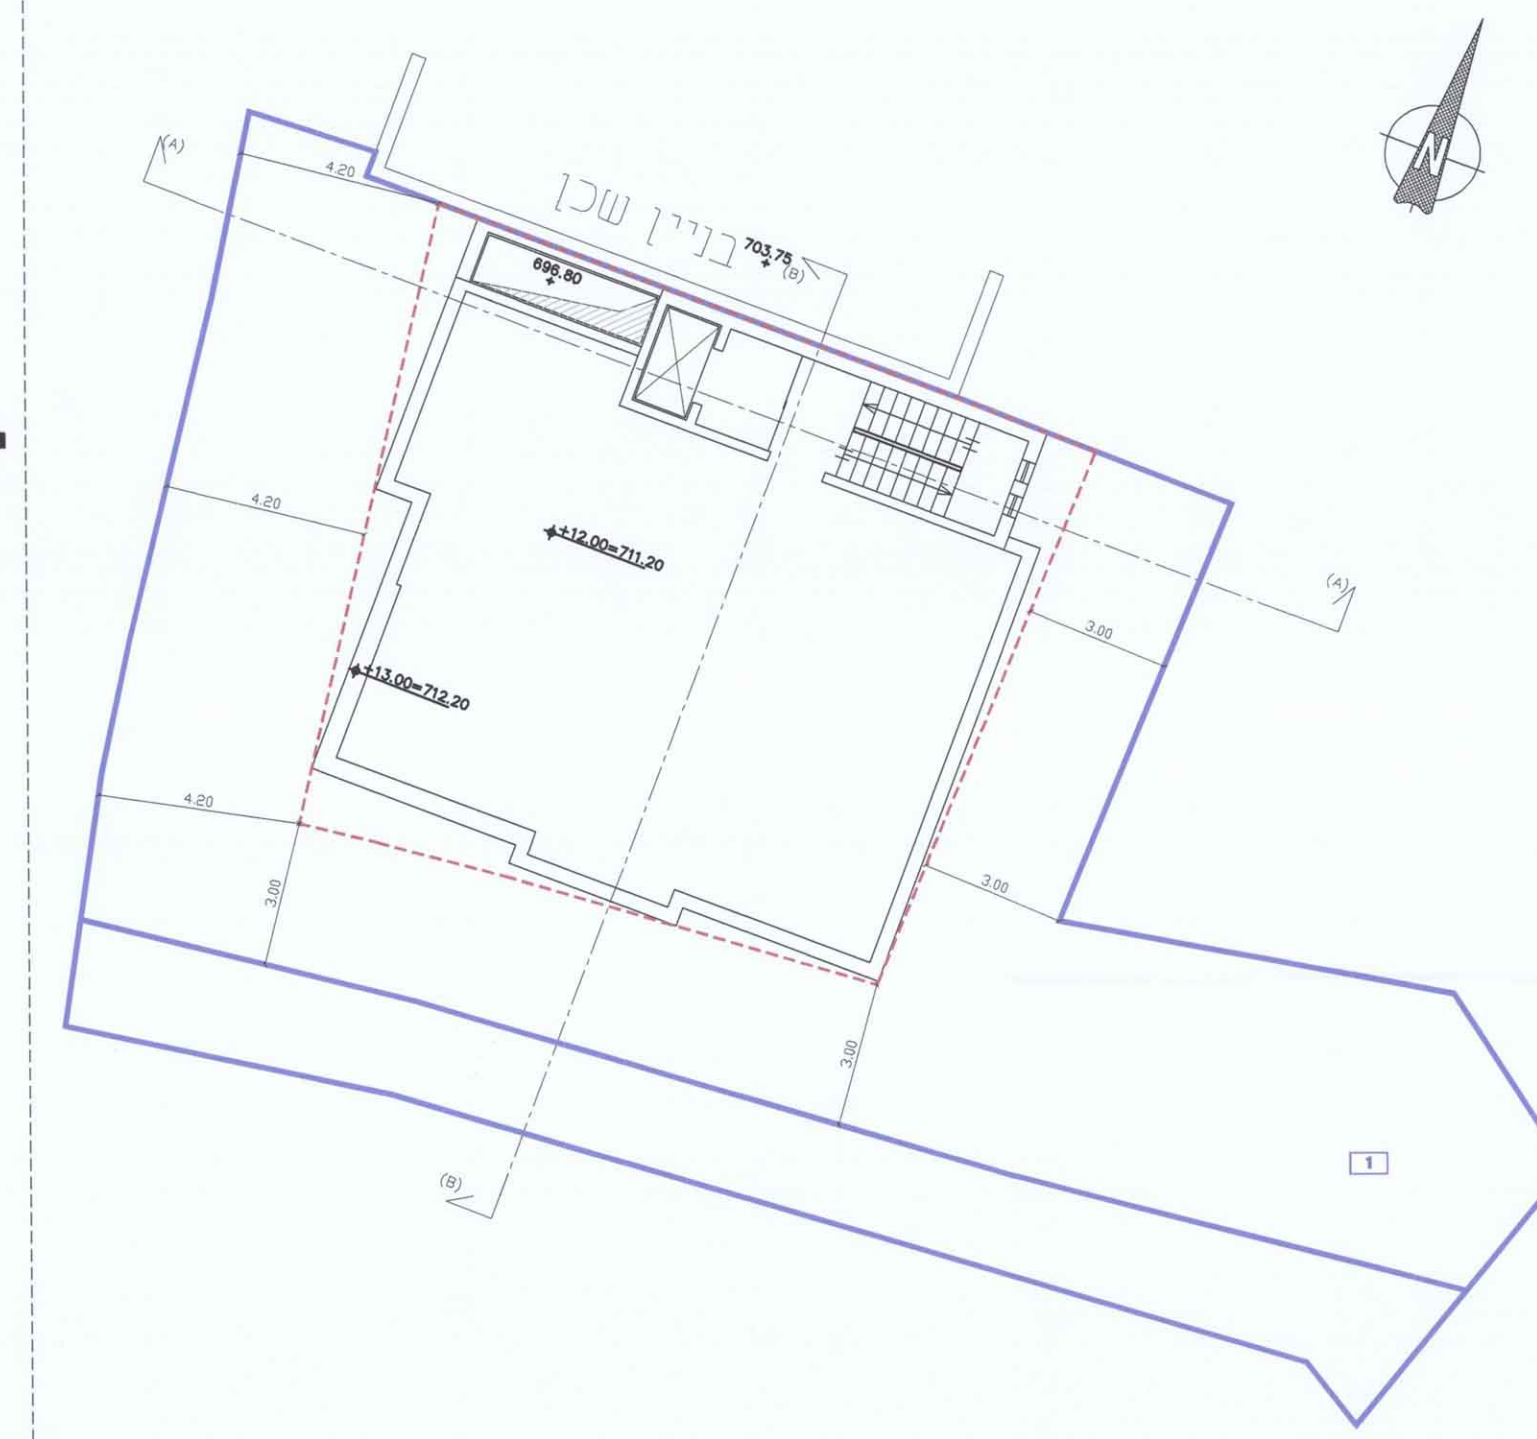


קומת גג 1/100
מפלס: +12.00=711.20

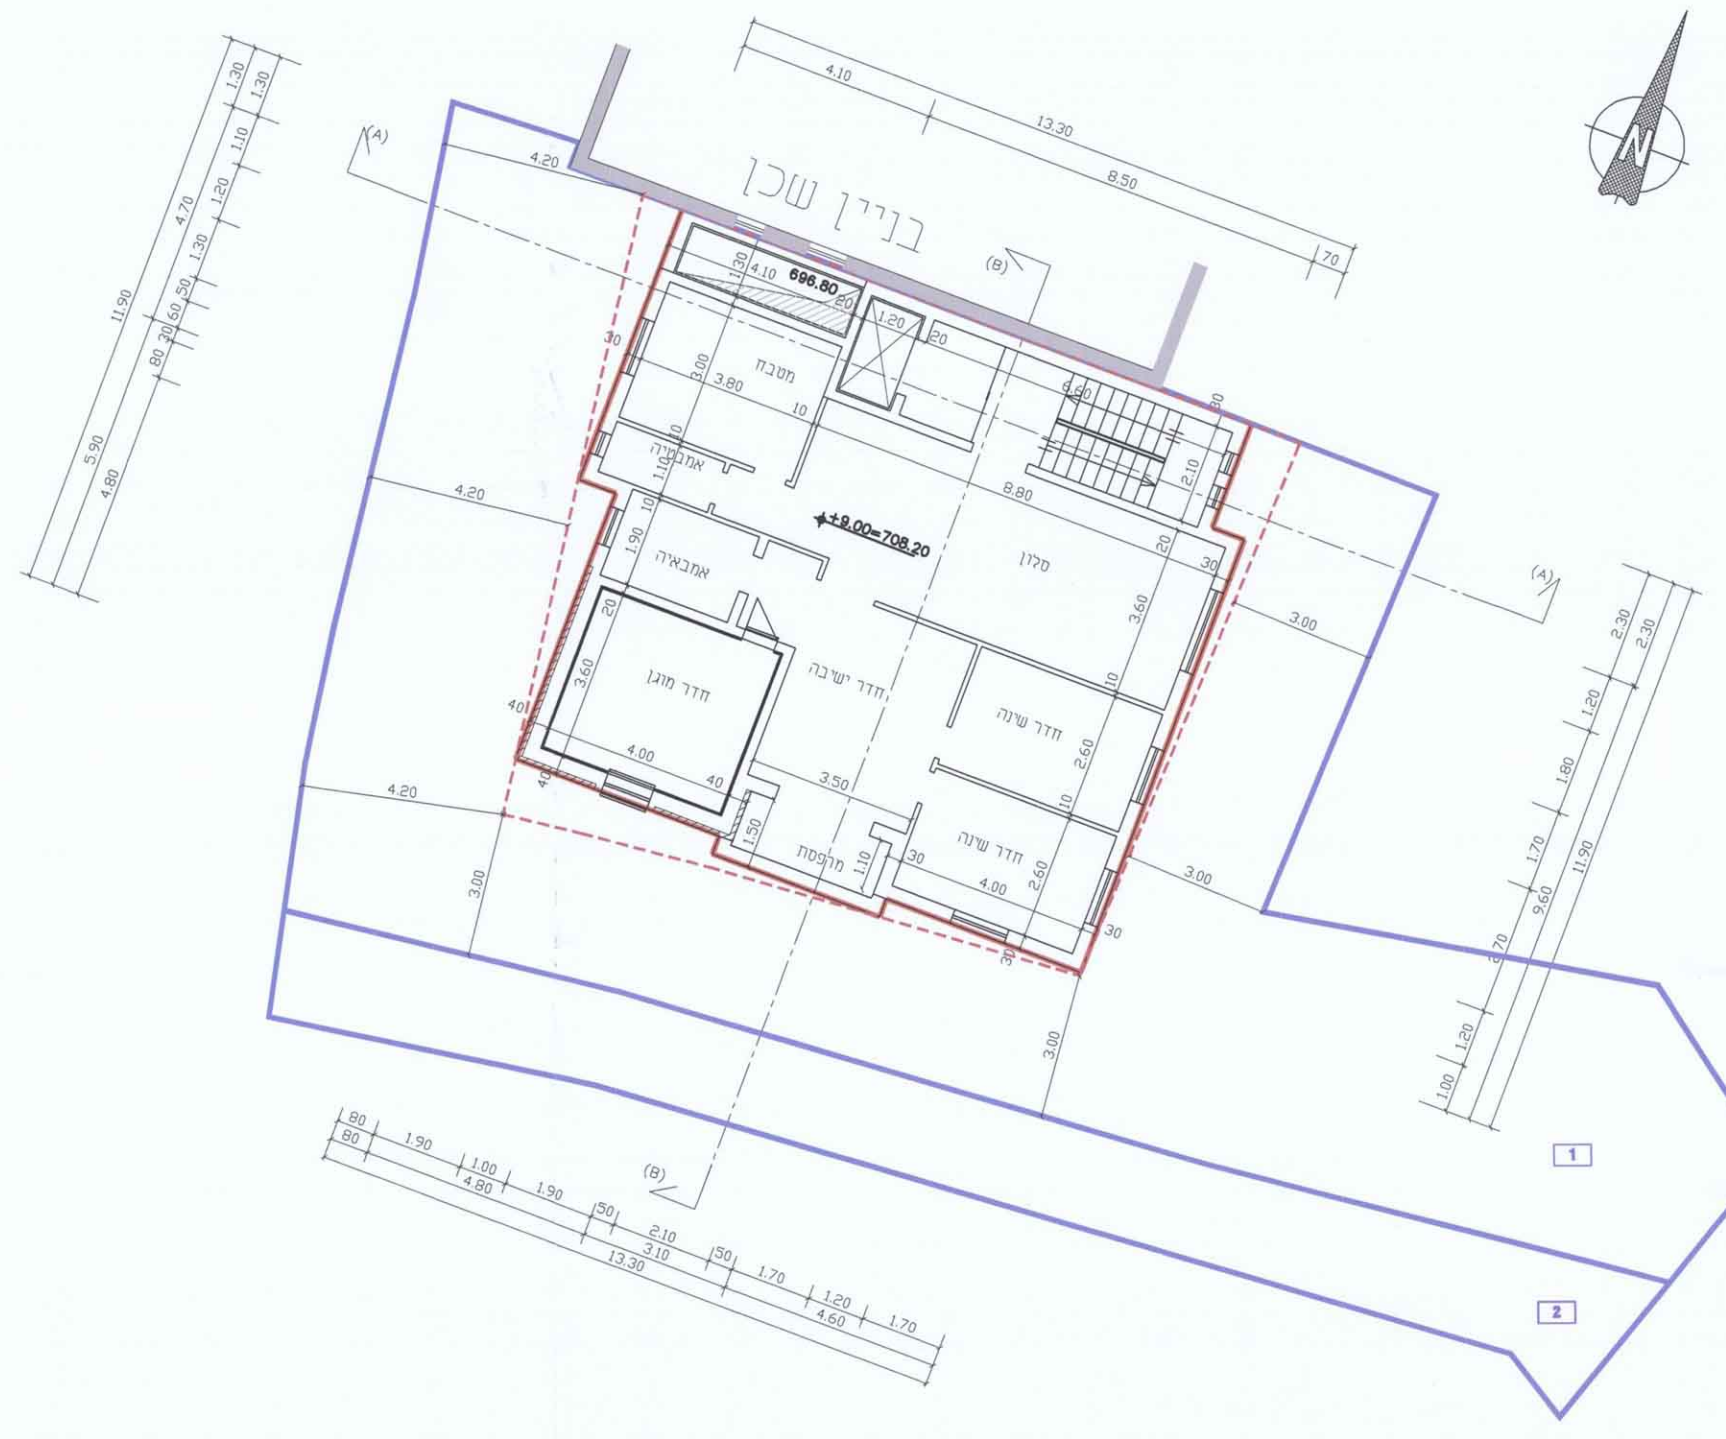

קומה שלישית 1/100
מפלס: +9.00=708.20

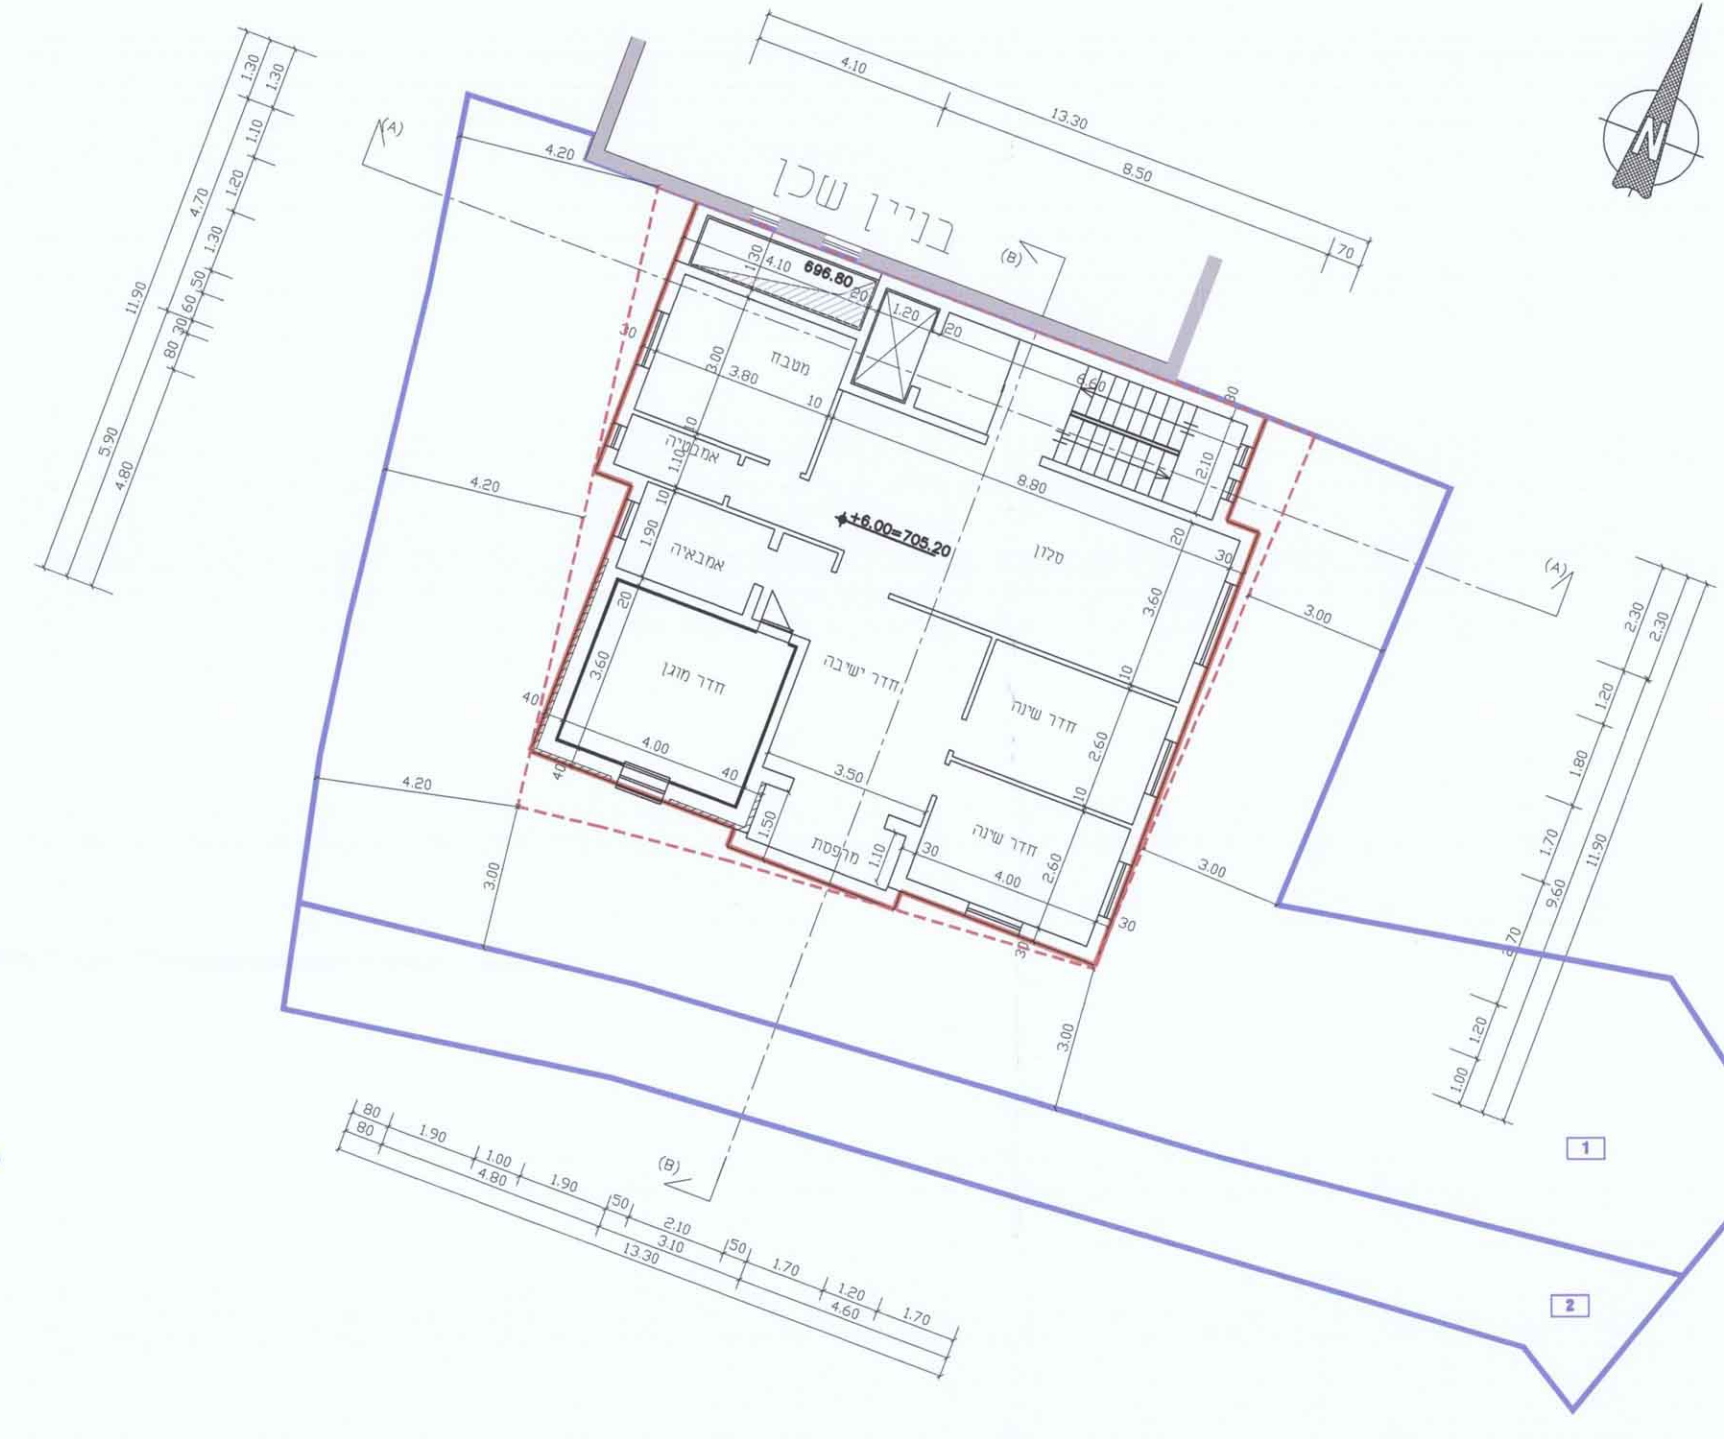

קומה שנייה 1/100
מפלס: +6.00=705.20

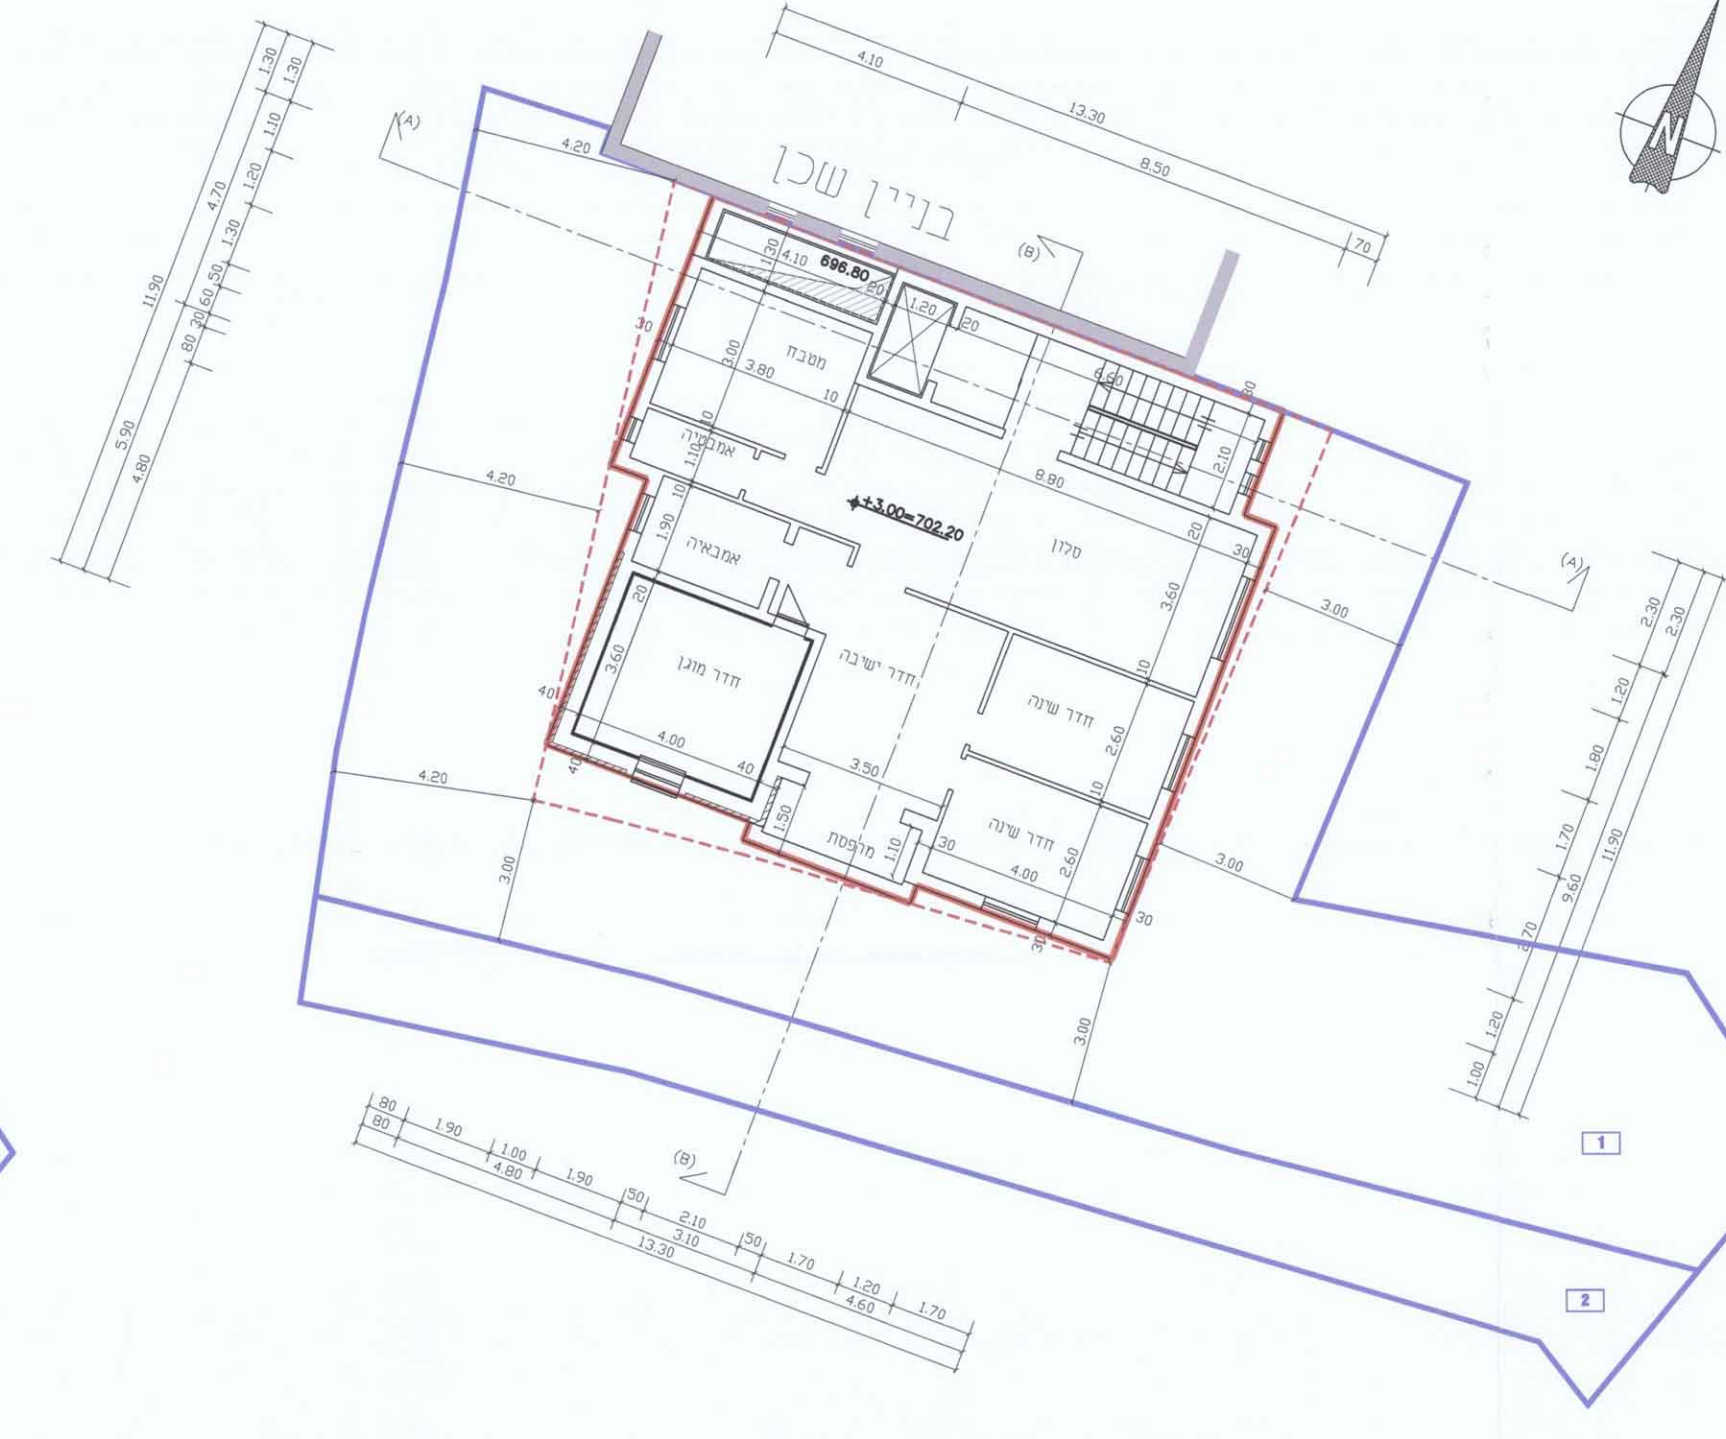

קומה ראשונה 1/100
מפלס: +3.00=702.20