



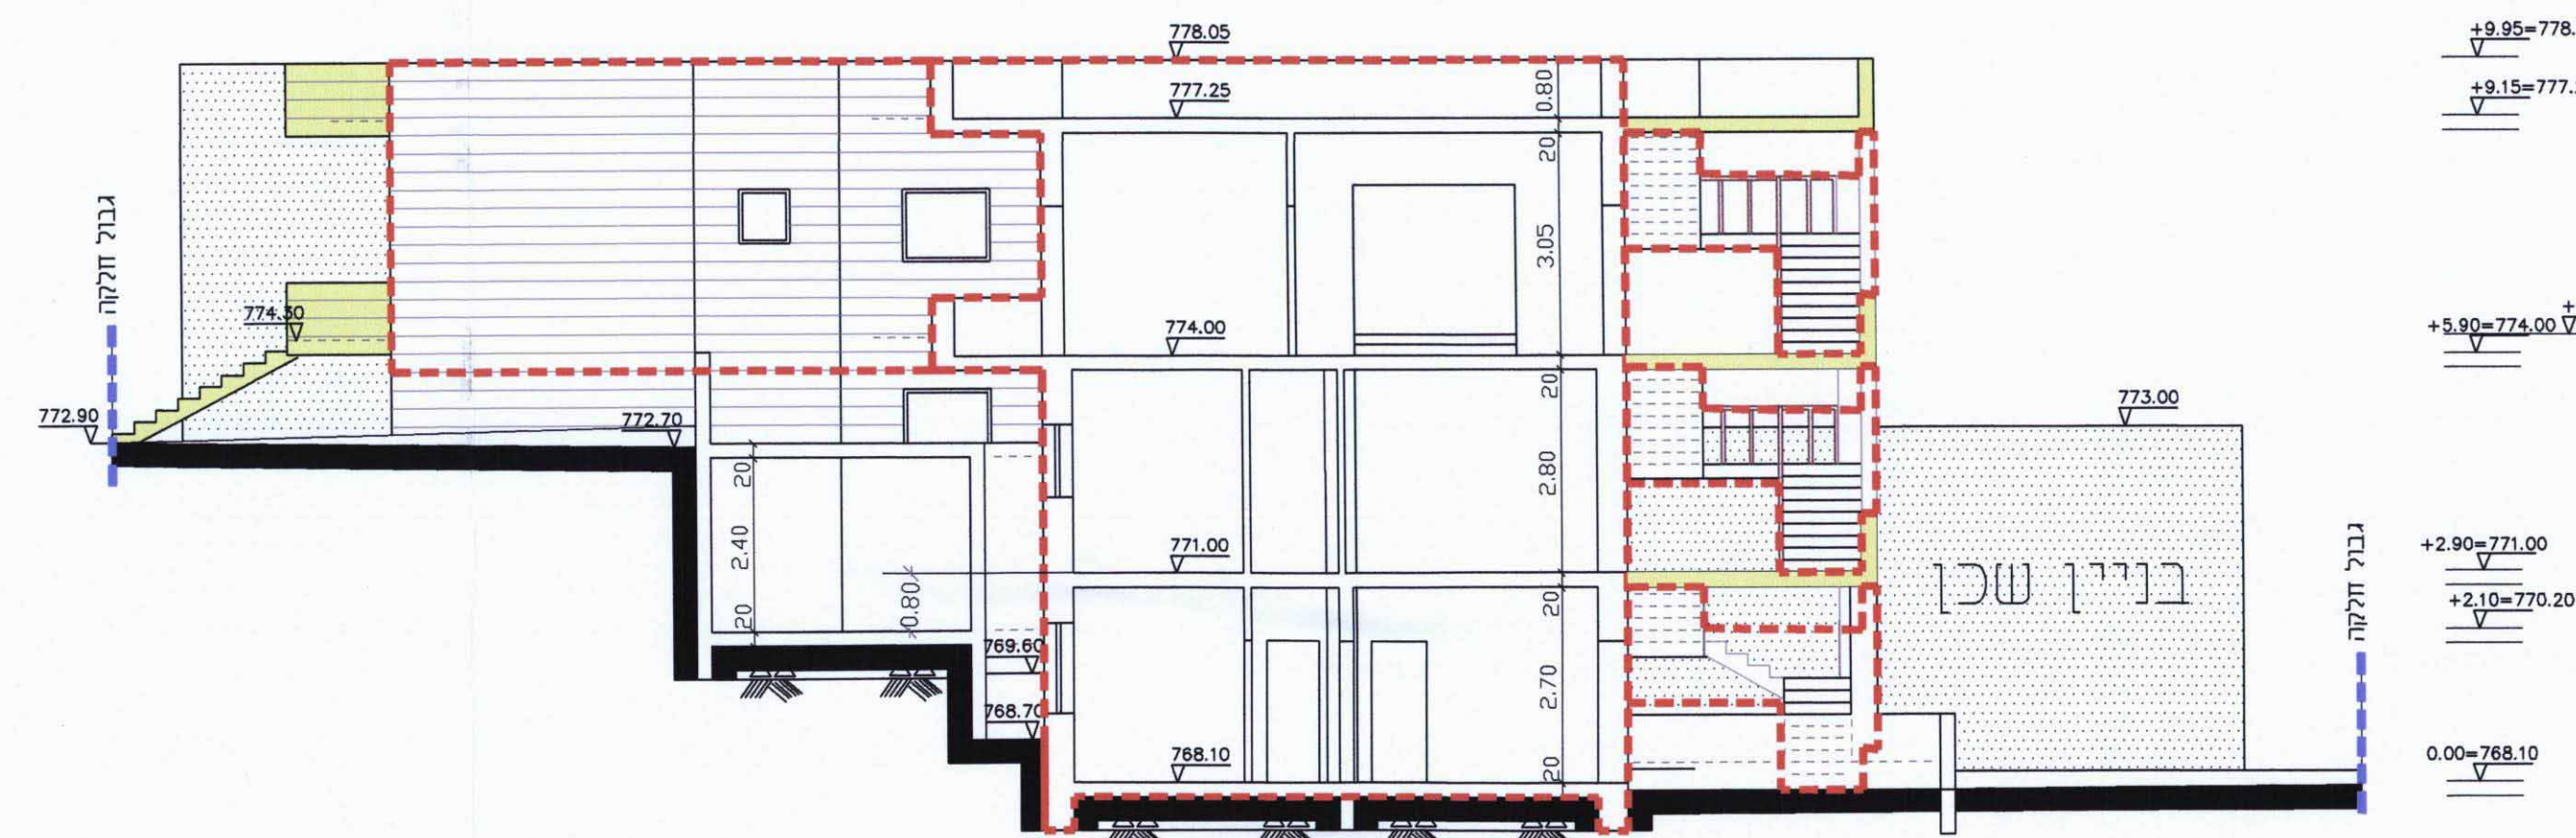

חיתך א-א' ק.מ. 1:100




חזית מערבית ק.מ. 1:100

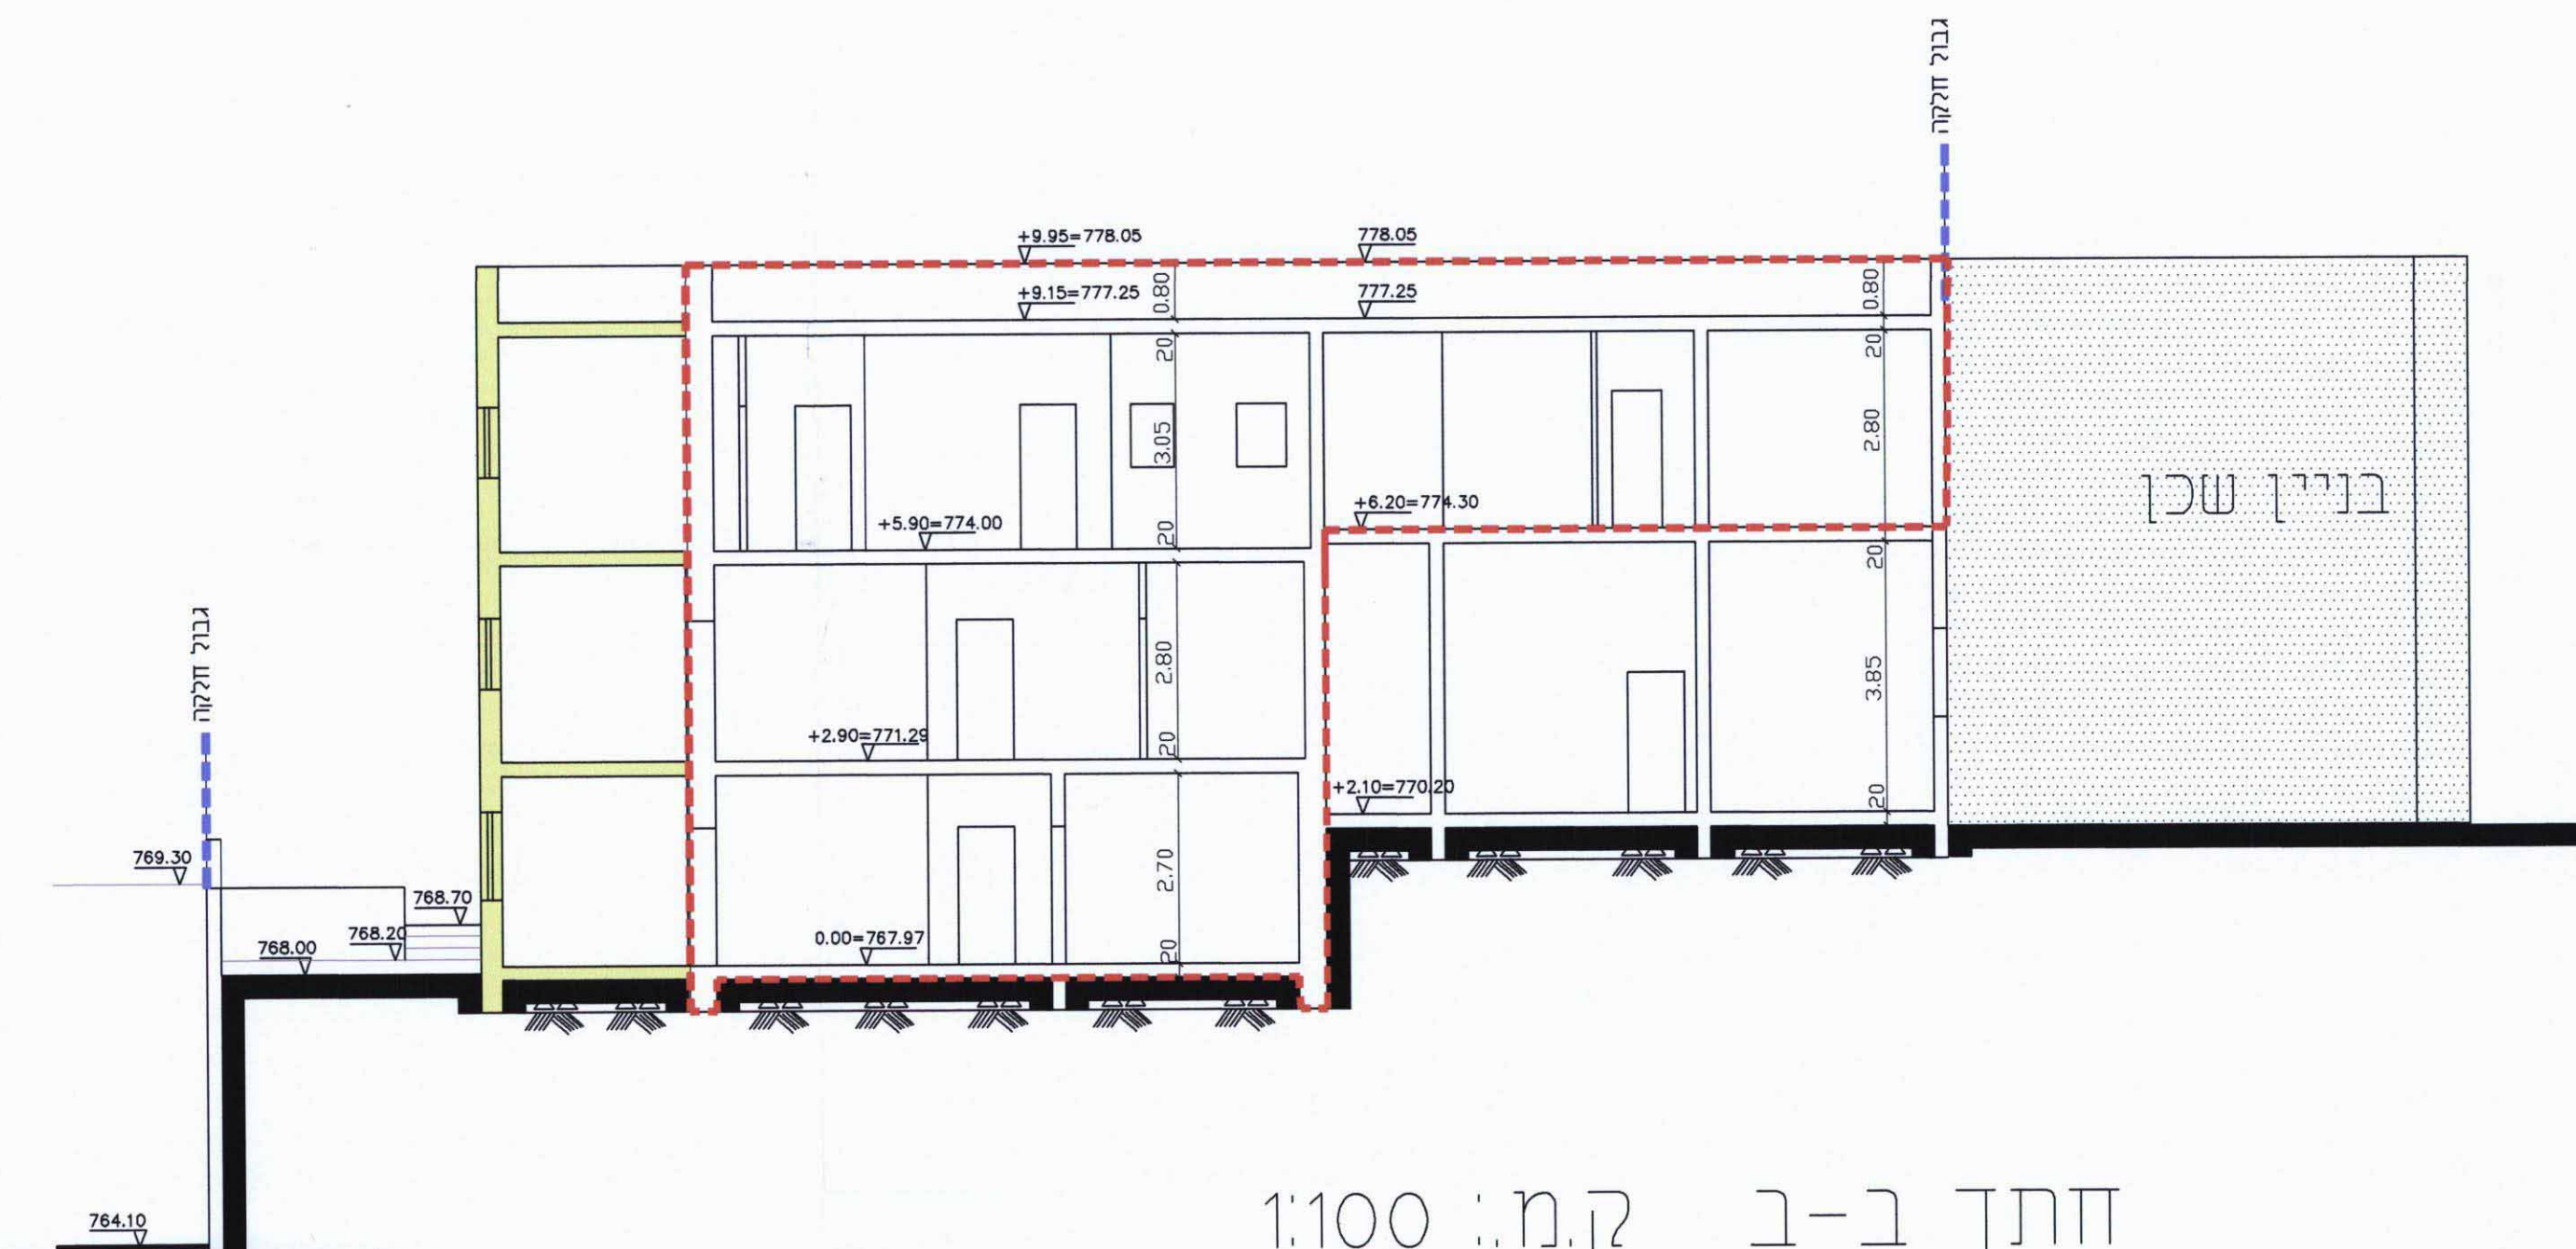


חיתך ב-ב' ק.מ. 1:100




חזית דרומית ק.מ. 1:100

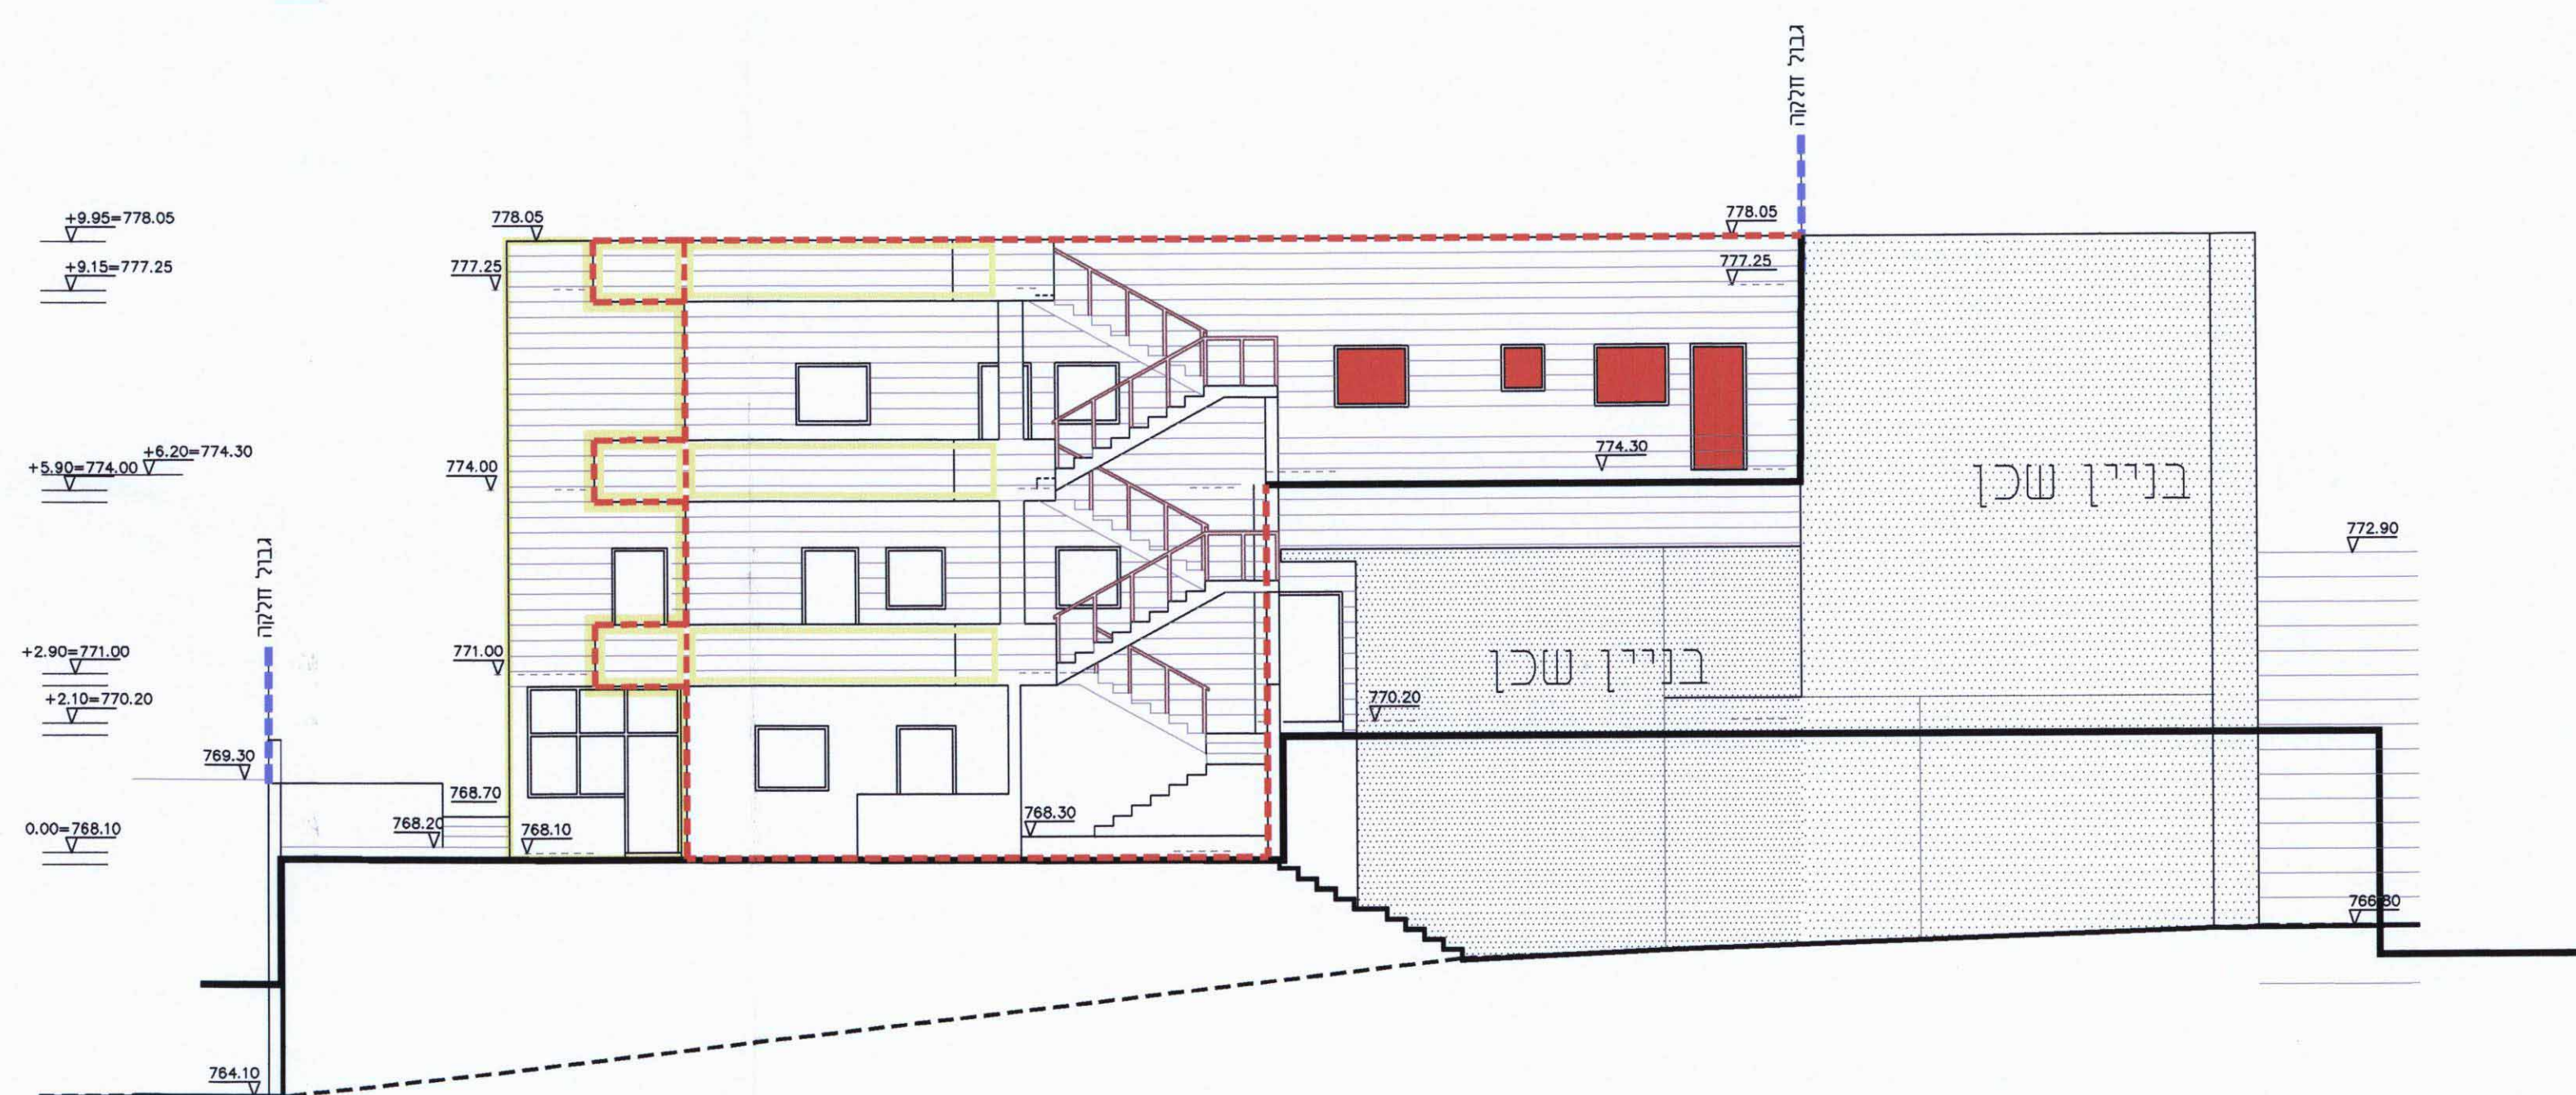

חזית מזרחית ק.מ. 1:100

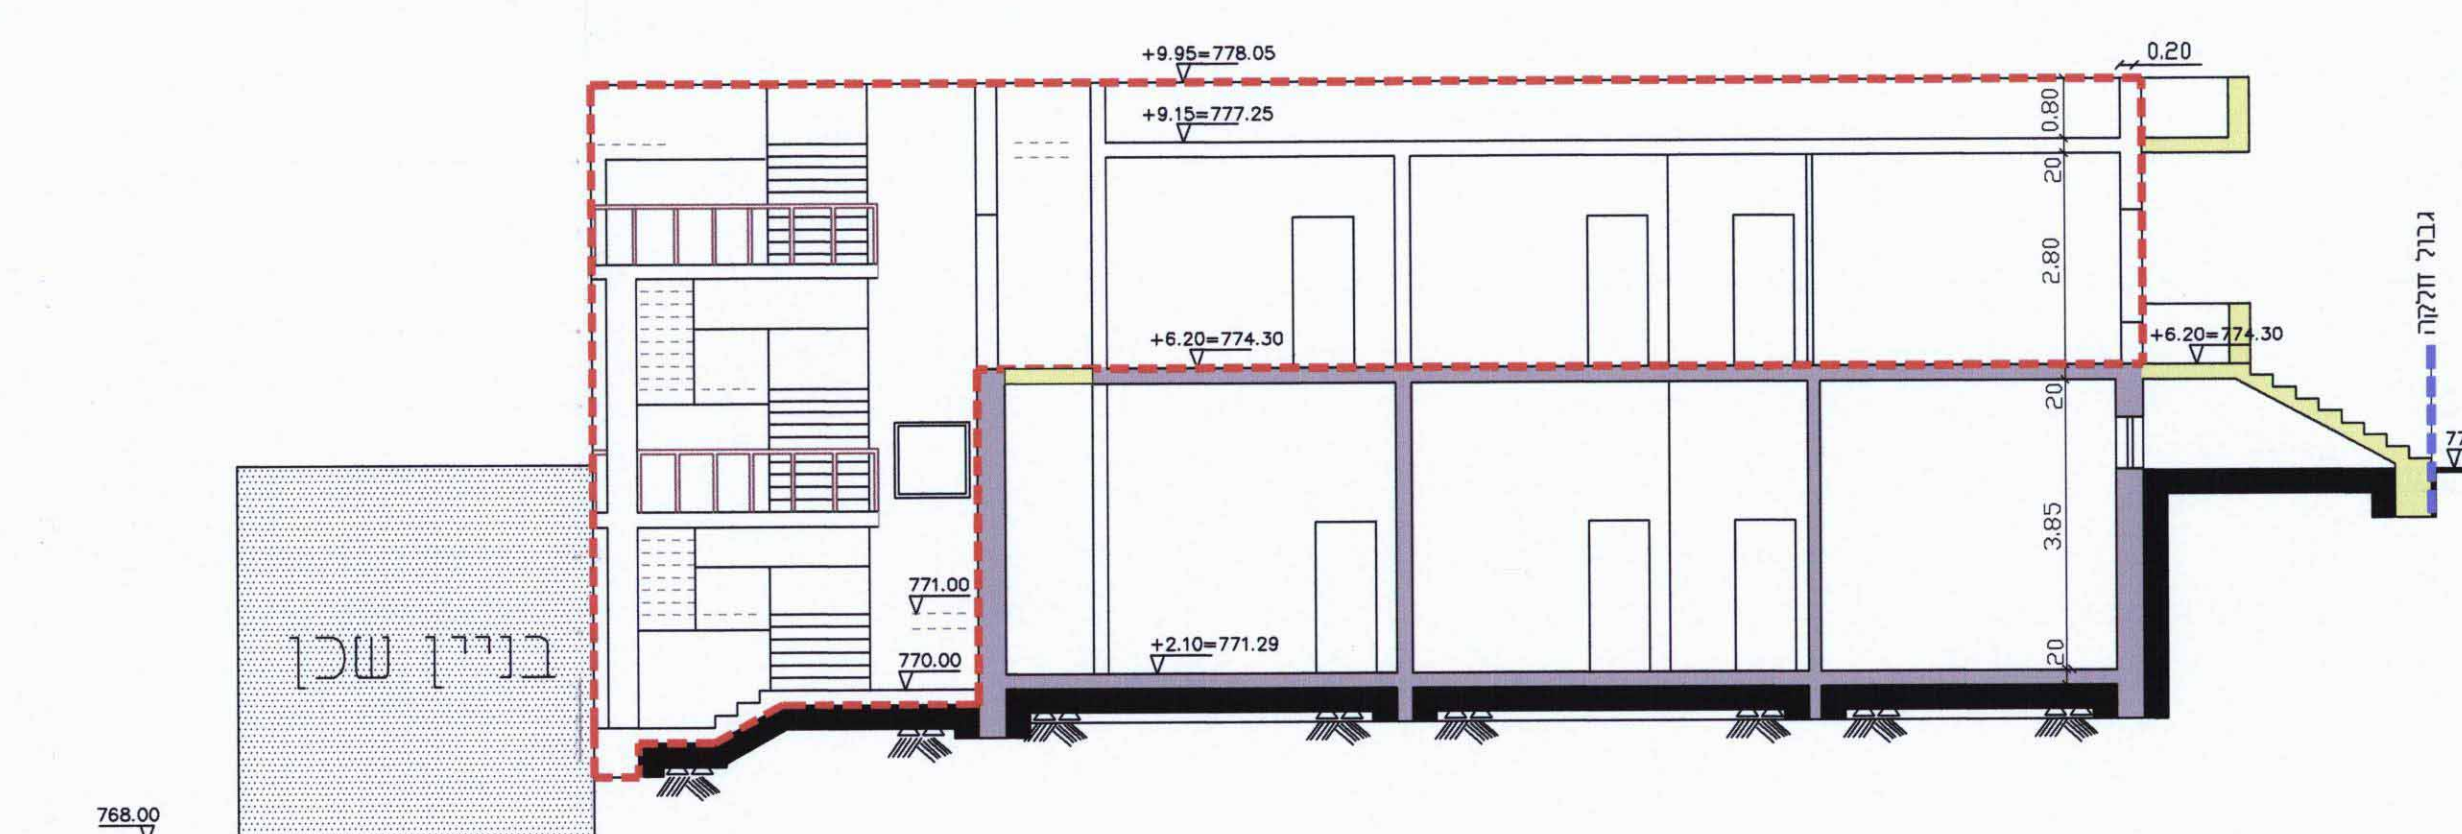

חזית צפונית ק.מ. 1:100

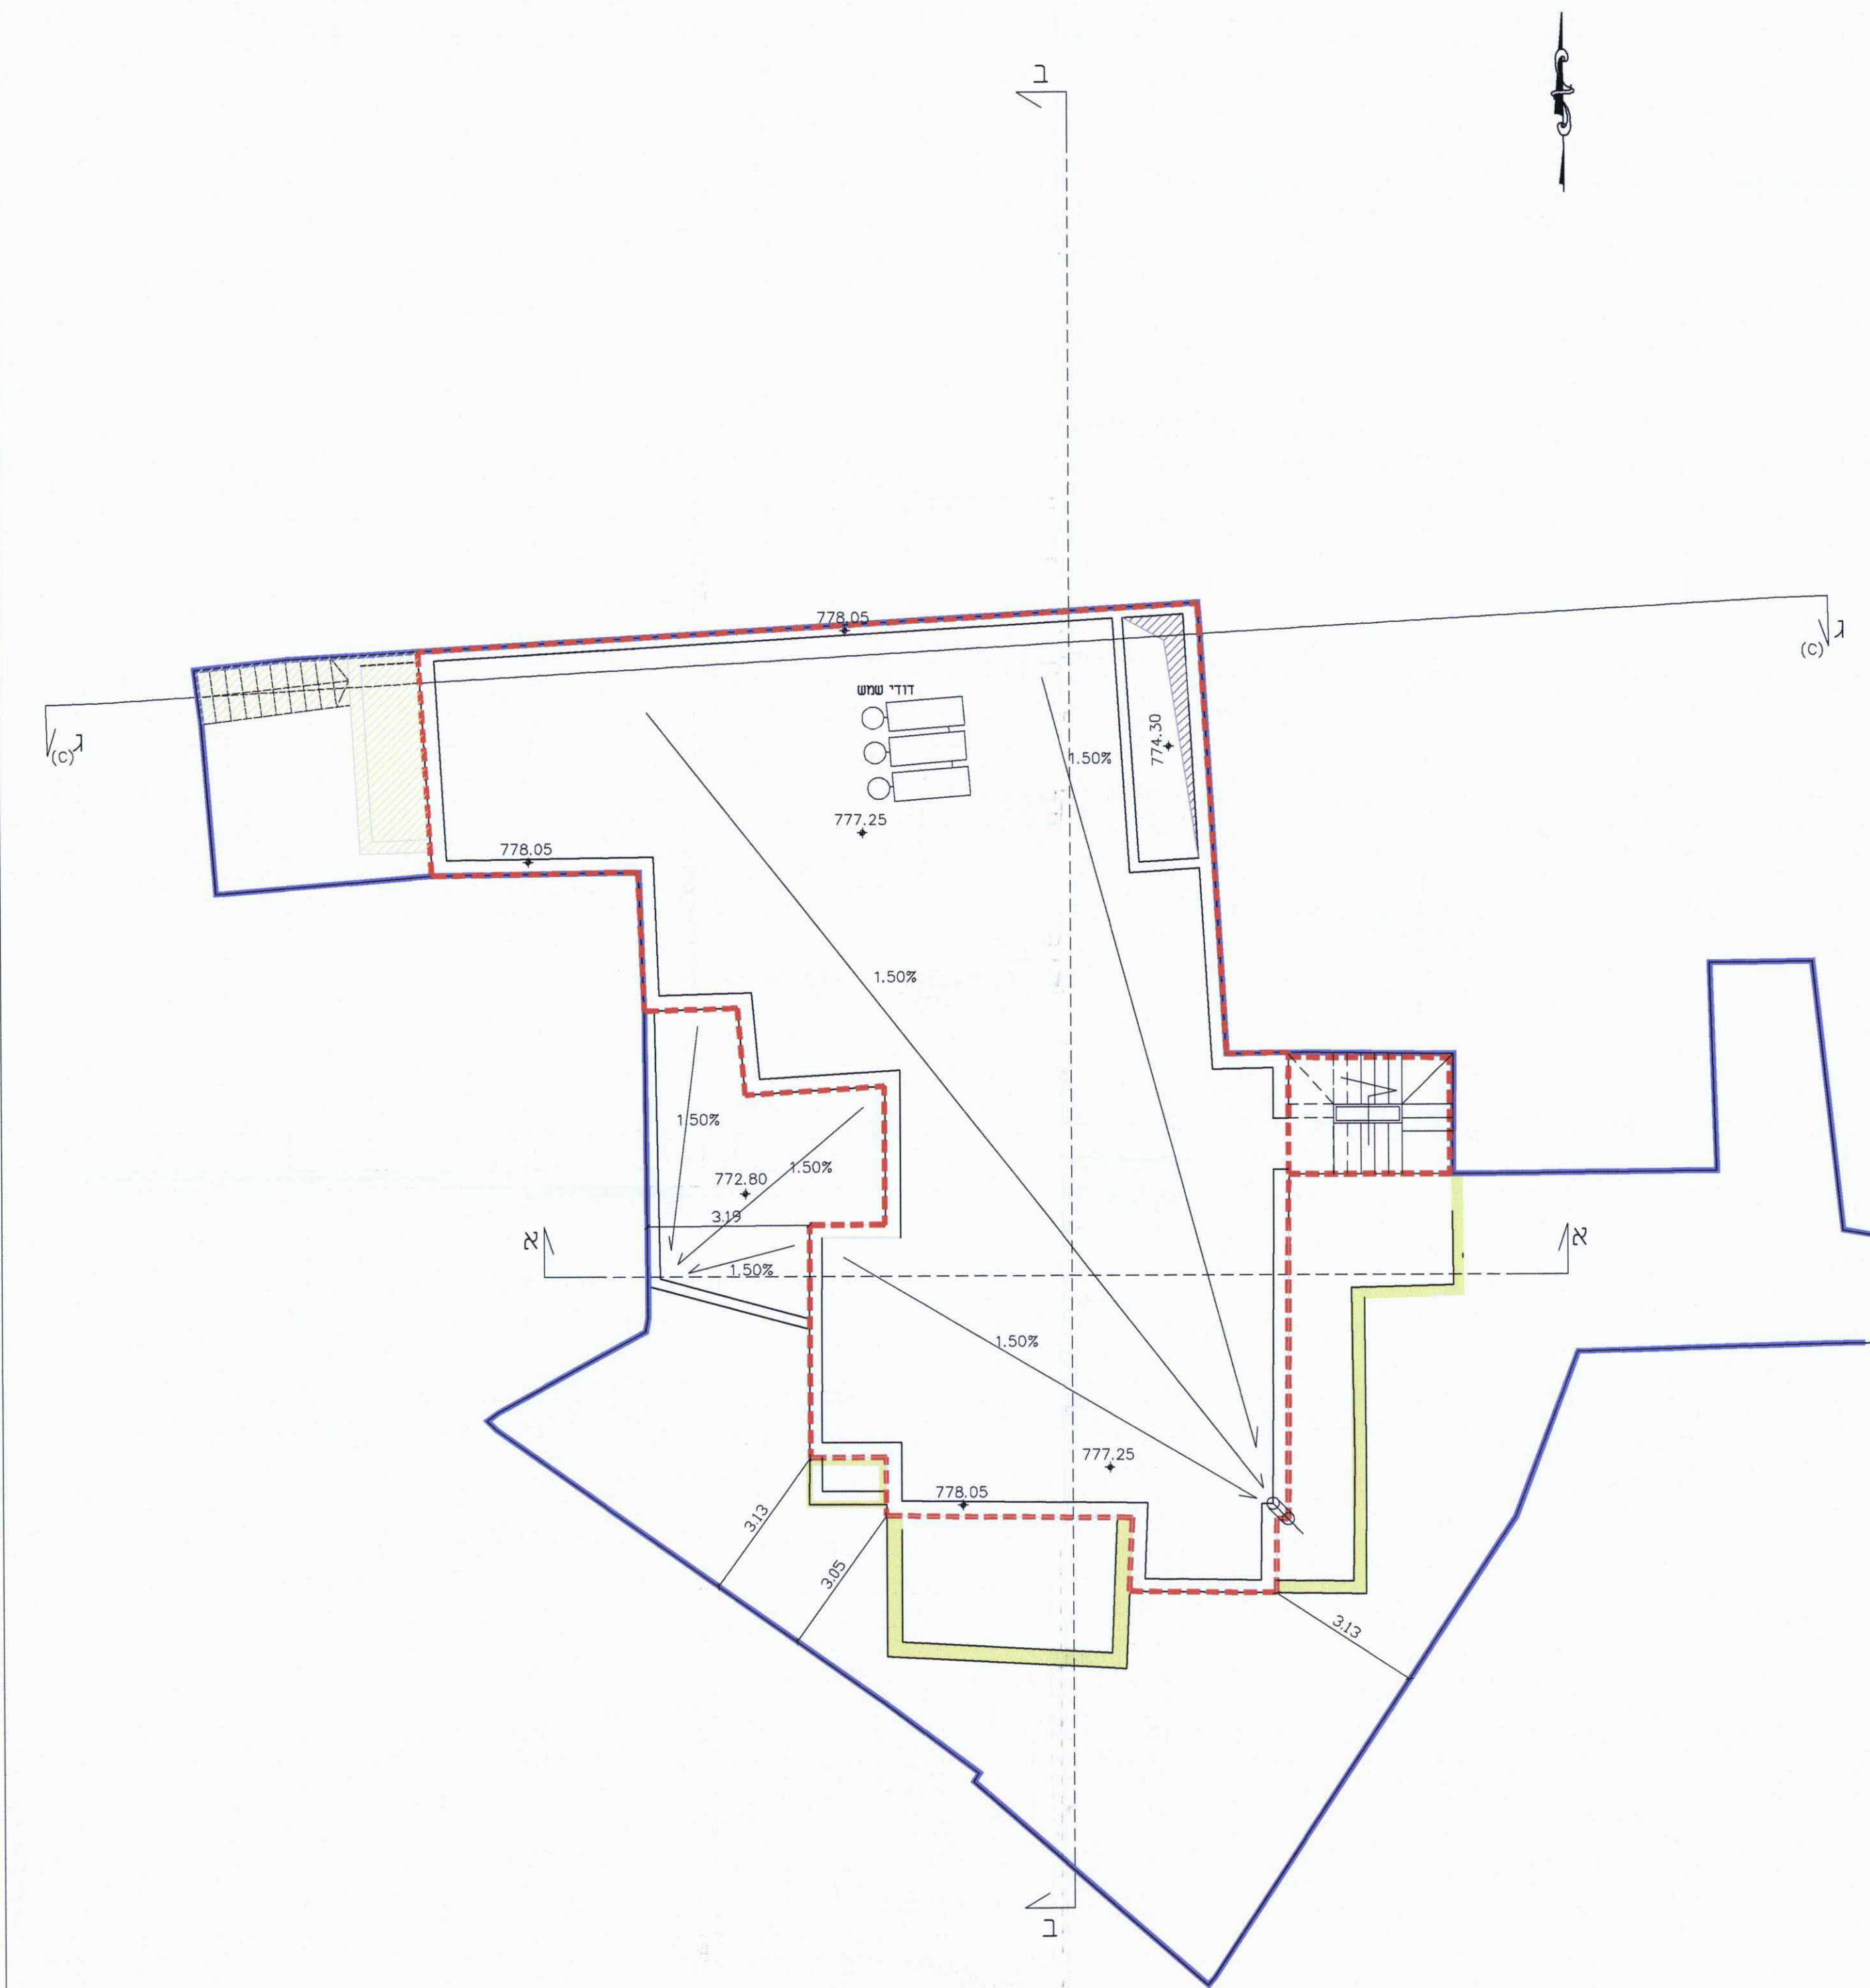

תכנית קומת גג ק.מ. 1:100

מפלס: +9.28=777.25

