



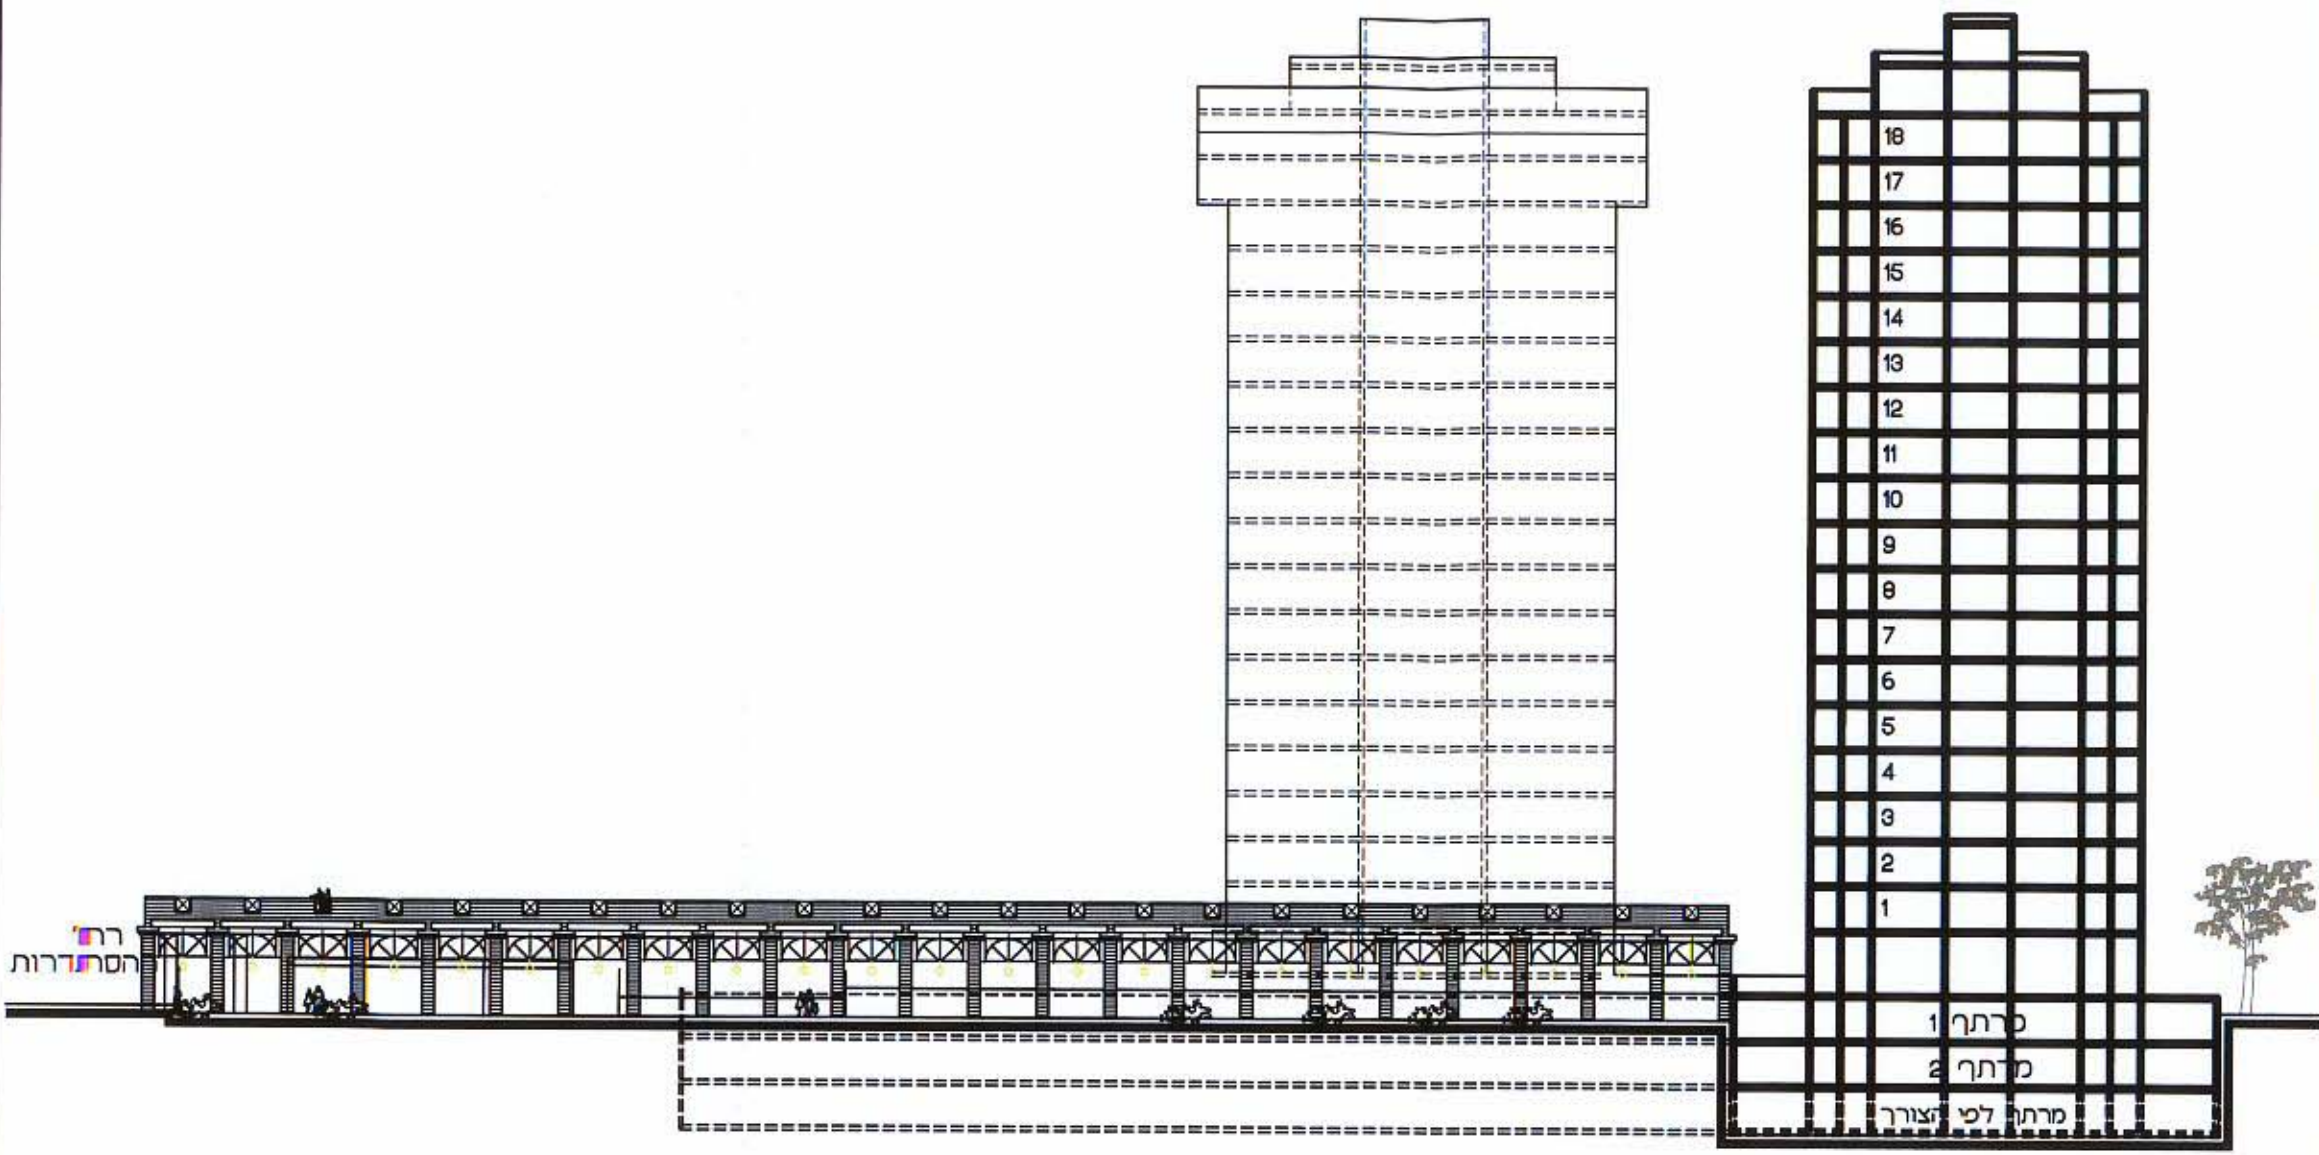

חתך א' - א'

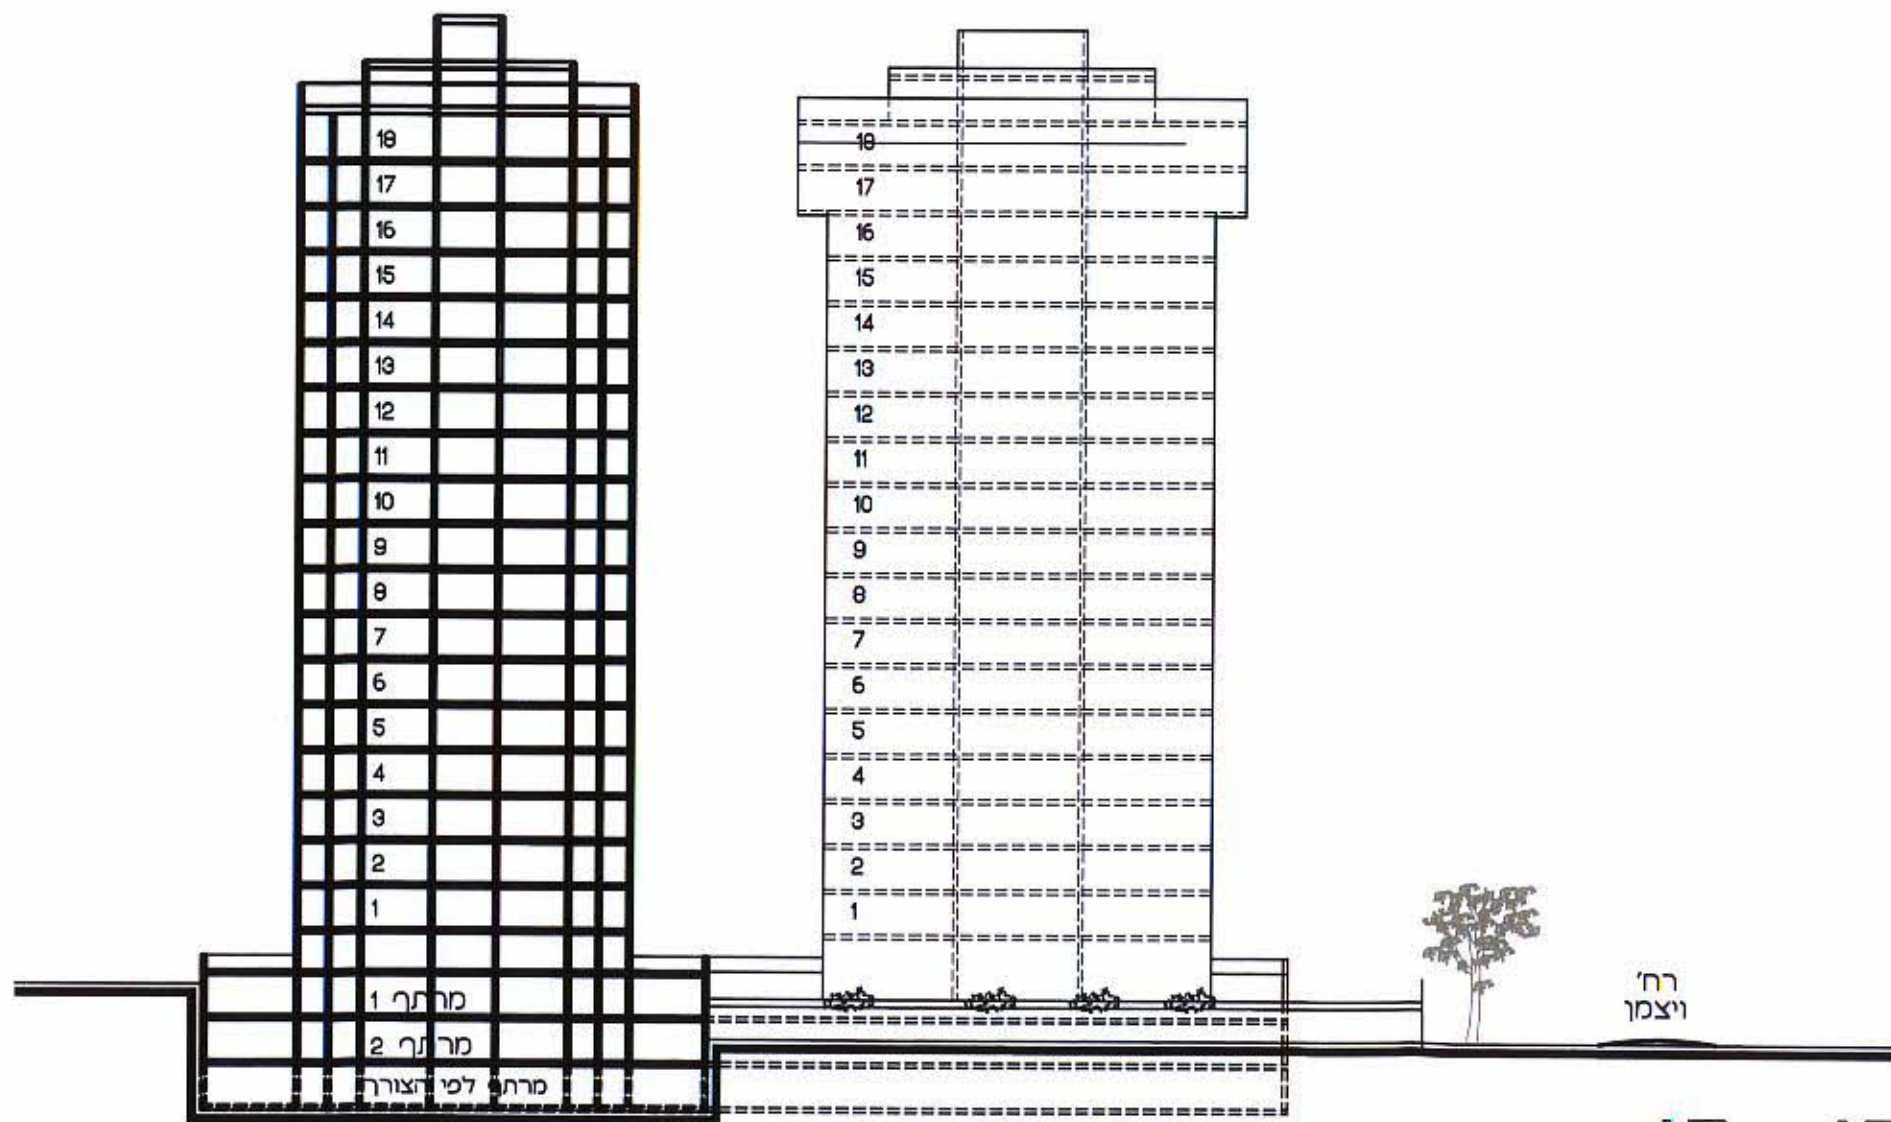

חתך ב' - ב'

חתך עקרוני ק.מ 1:500

