

נתקבל בתאריך 13.5.82

אילת

תכנית ביון ערים מפורטת מס.

מחוז :	הדרום
נפה :	באר-שבע
מקום :	אילת
נוש :	
חלקה :	
שטח :	18.900 מ"ר

בעל

הקרקע: מינהל מקרקעי ישראל

המתכון: אליאס כץ

אדריכל, בונה-ערים

אליאס כץ
אדריכל, בונה ערים
טסיו 1195 אילת טל. 059/2477


A.3.1981

אליאס בן אדריכל, בונה-ערים
סנין 1195 אילת 72477 / 059

תרשים הסביבה

מלא ומוצא

1:2500


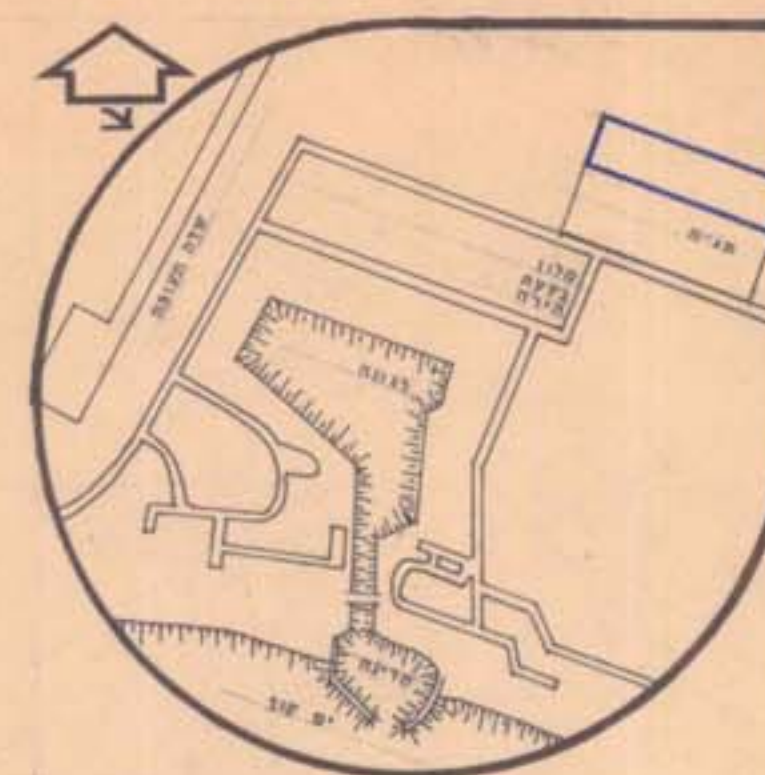


לוח שטחים

חוצע	קיים	
	18.900	שטח ציבורי כתוח
18.900		שטח מתקנים הנדסיים

סקר

-  - גבול התכנית
-  - גבול ת.ב.ע. קיימת
-  - שטח מתקנים הנדסיים
-  - שטח ציבורי פתוח

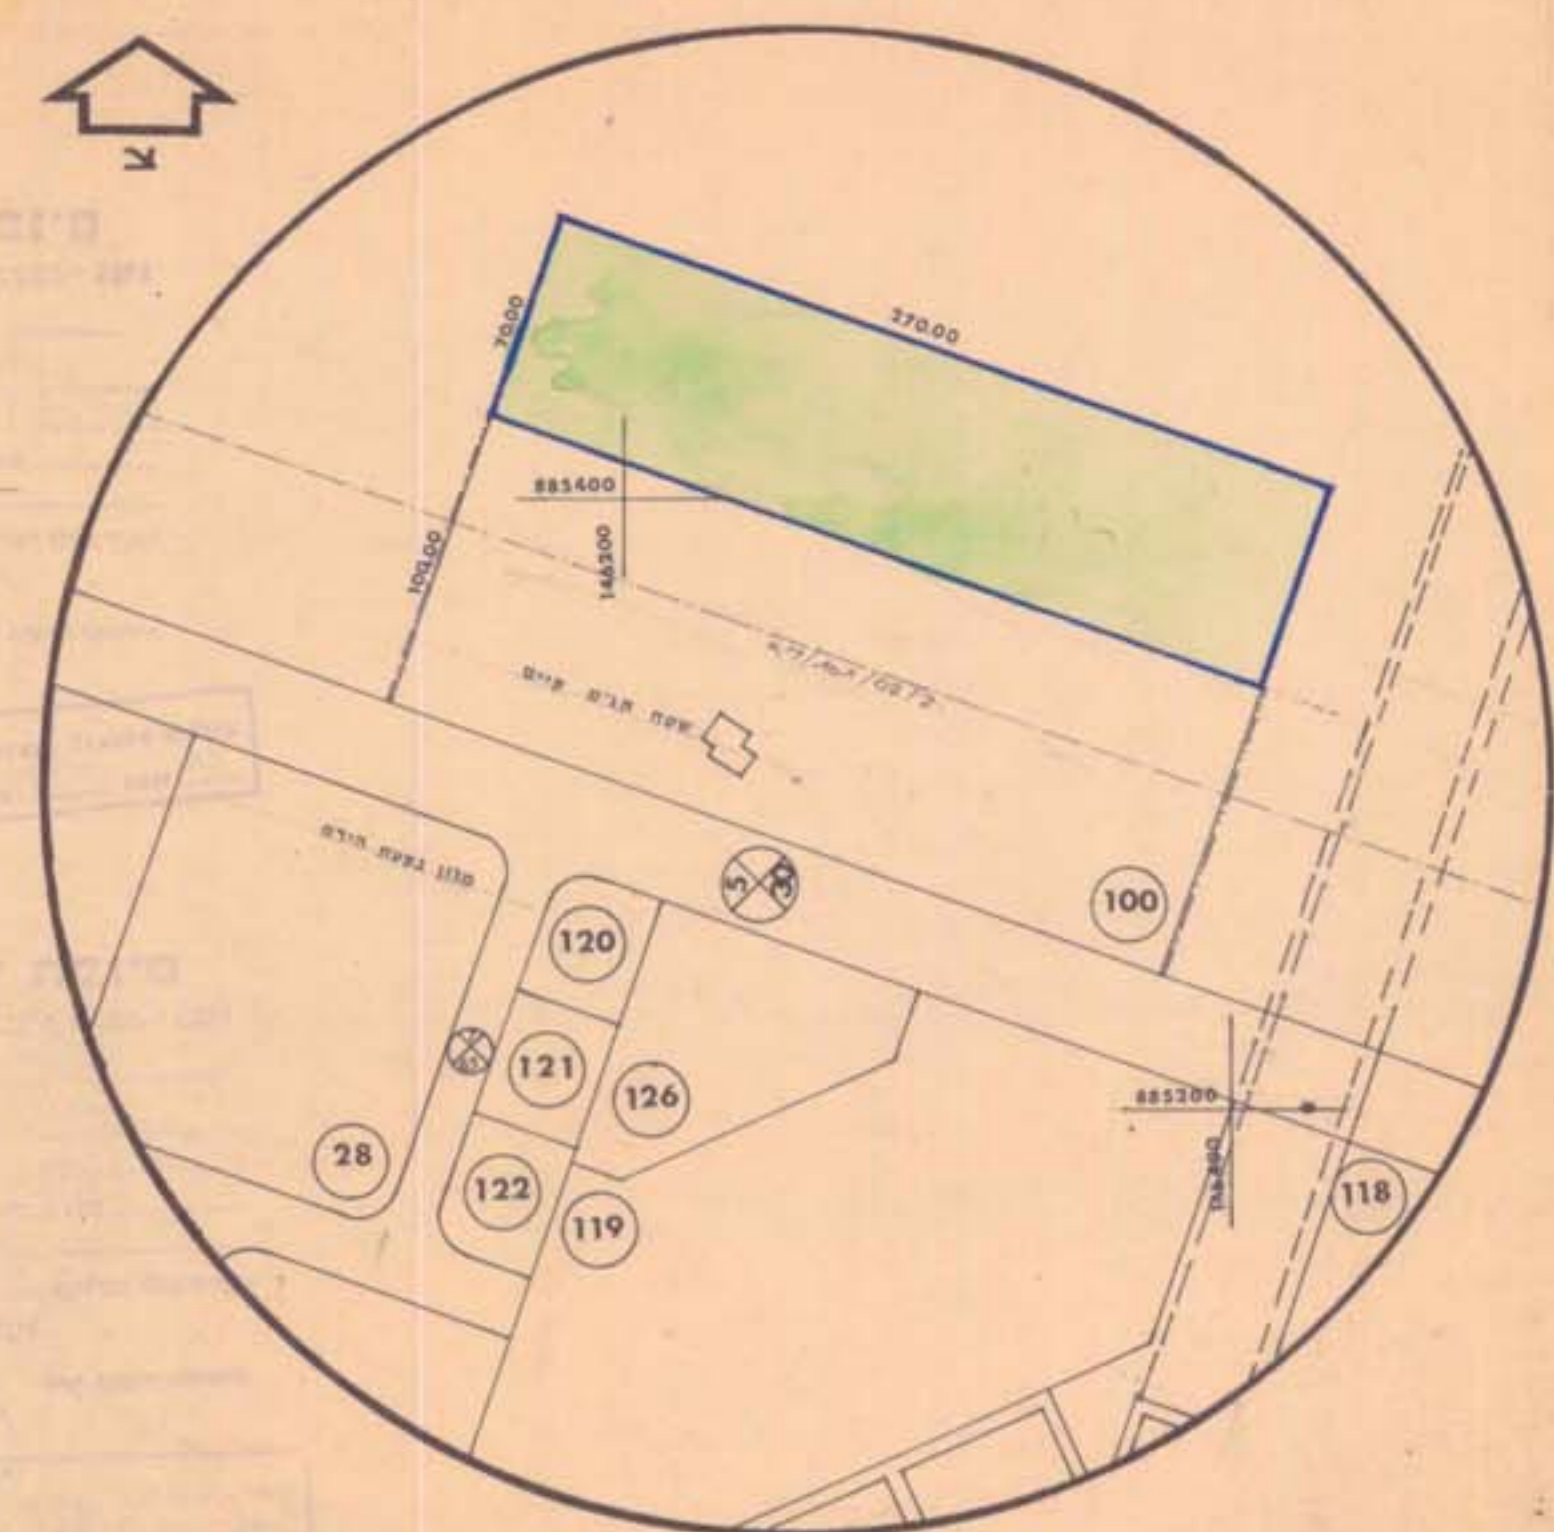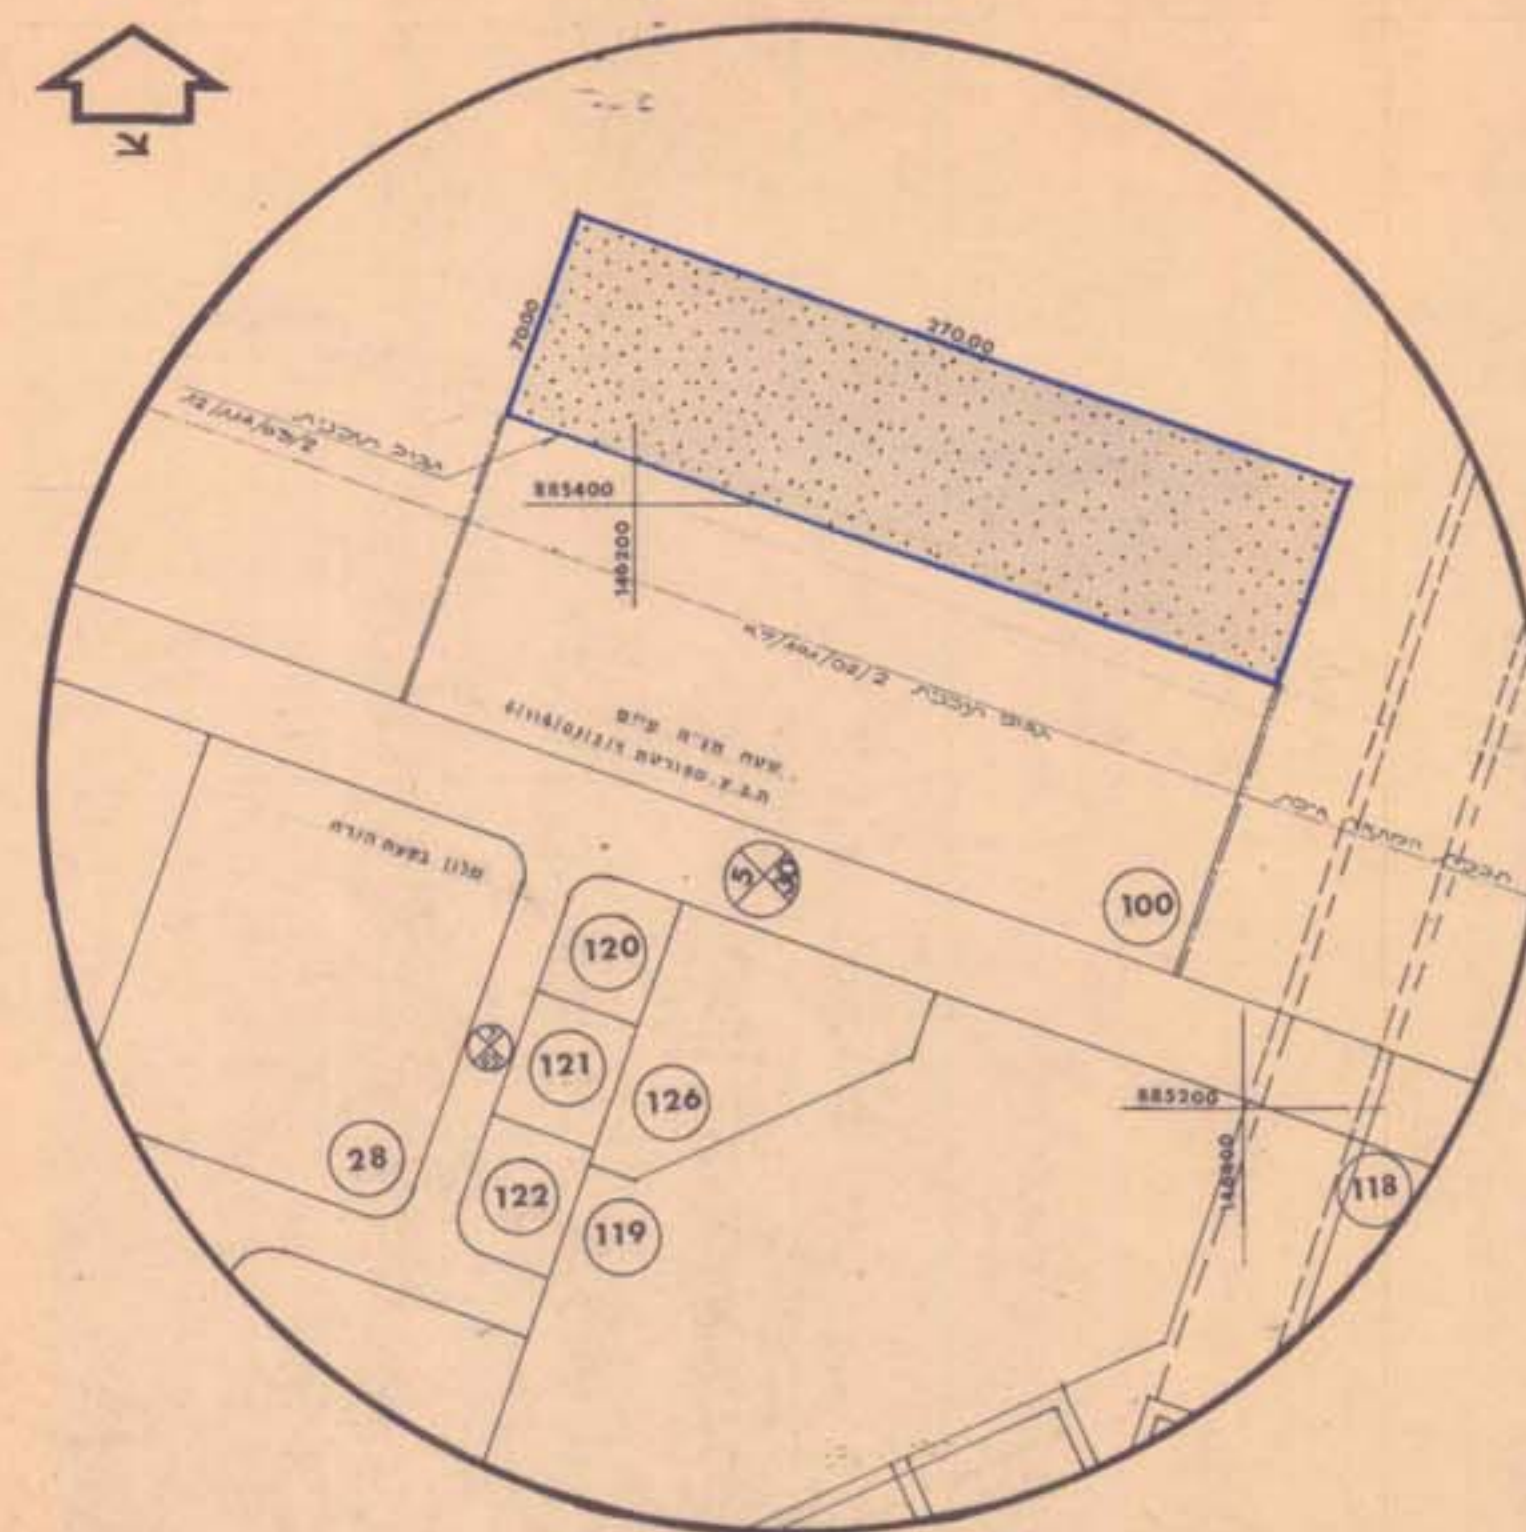

משרד השו"ס

חוק התקנות והתנאים הסמכה - 1968
מ 111

פרט הבין בקושי
 תאריך: 24/10/2014
 שם: ד"ר רותם רותם
 תפקיד המועמד / מילת נסת: ד"ר רותם רותם
 משרתת ב: ד"ר רותם רותם
 מועד: 24/10/2014
 הליכה להקיד את: ד"ר רותם רותם
 המועמד המועמד לעל: ד"ר רותם רותם
 שם המועמד: ד"ר רותם רותם

תכנית 501
הפרויקט 501
שם 257
תאריך 4/12/92
שם הפרויקט 257
שם הפרויקט 257

משרד הפנים

[illegible]

The image shows a document with Hebrew text. At the top, there is a header with the text "משרד המשפטים" (Ministry of Justice) and "התביעה" (Prosecution). Below this, there is a section titled "הודעה" (Notice). The main body of the document contains several lines of text, some of which are handwritten. A large, stylized signature or stamp is visible in the center. At the bottom, there is a section titled "החלטות" (Decisions) and a date "1987".

תאריך: 16.9.82
מספר: 2849
מספר תעודת זהות: 308