

**DETAILED
PARCELLATION SCHEME**
 REHOVOT TOWN PLANNING AREA
 DISTRICT - LYDDA
 VILLAGE - REHOVOT
 BLOCK - 3703
 PARCEL - 198
 OWNER - SHALOM WERTHEIM
 SER. N° 111/46



№ 23

מפורטת 4019293

תכנית חלוקה

אזור ועדת בנין ערים ברחובות
 מחוז - לוד
 כפר - רחובות
 גוש - 3703
 חלקה - 198
 הבעל - שלום ורטהיים
 מ"ס מדורי 111/46

SCALE - 1:625 - קנה המדה

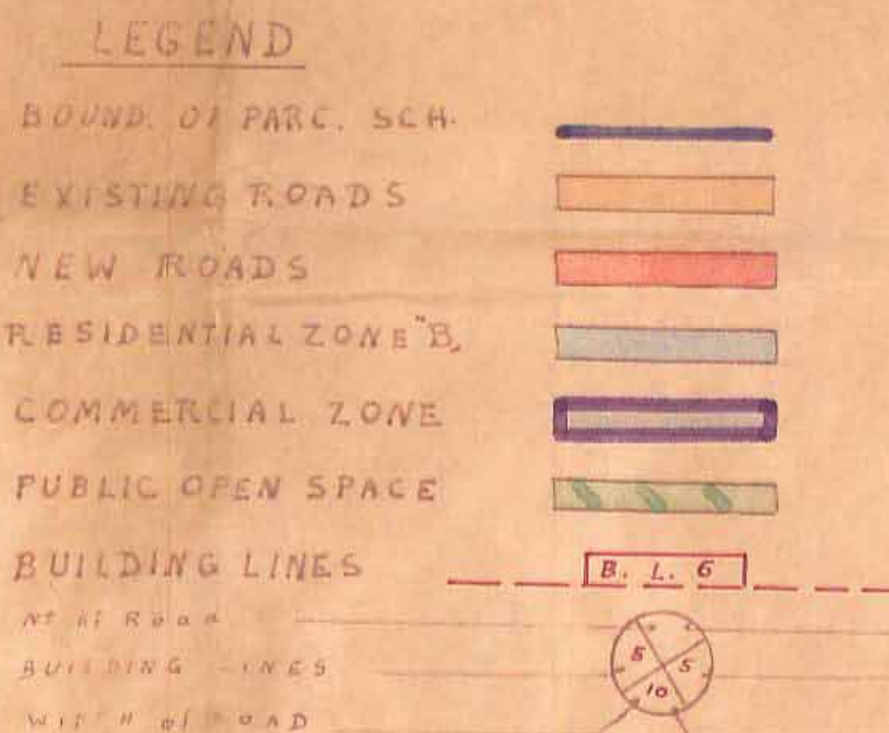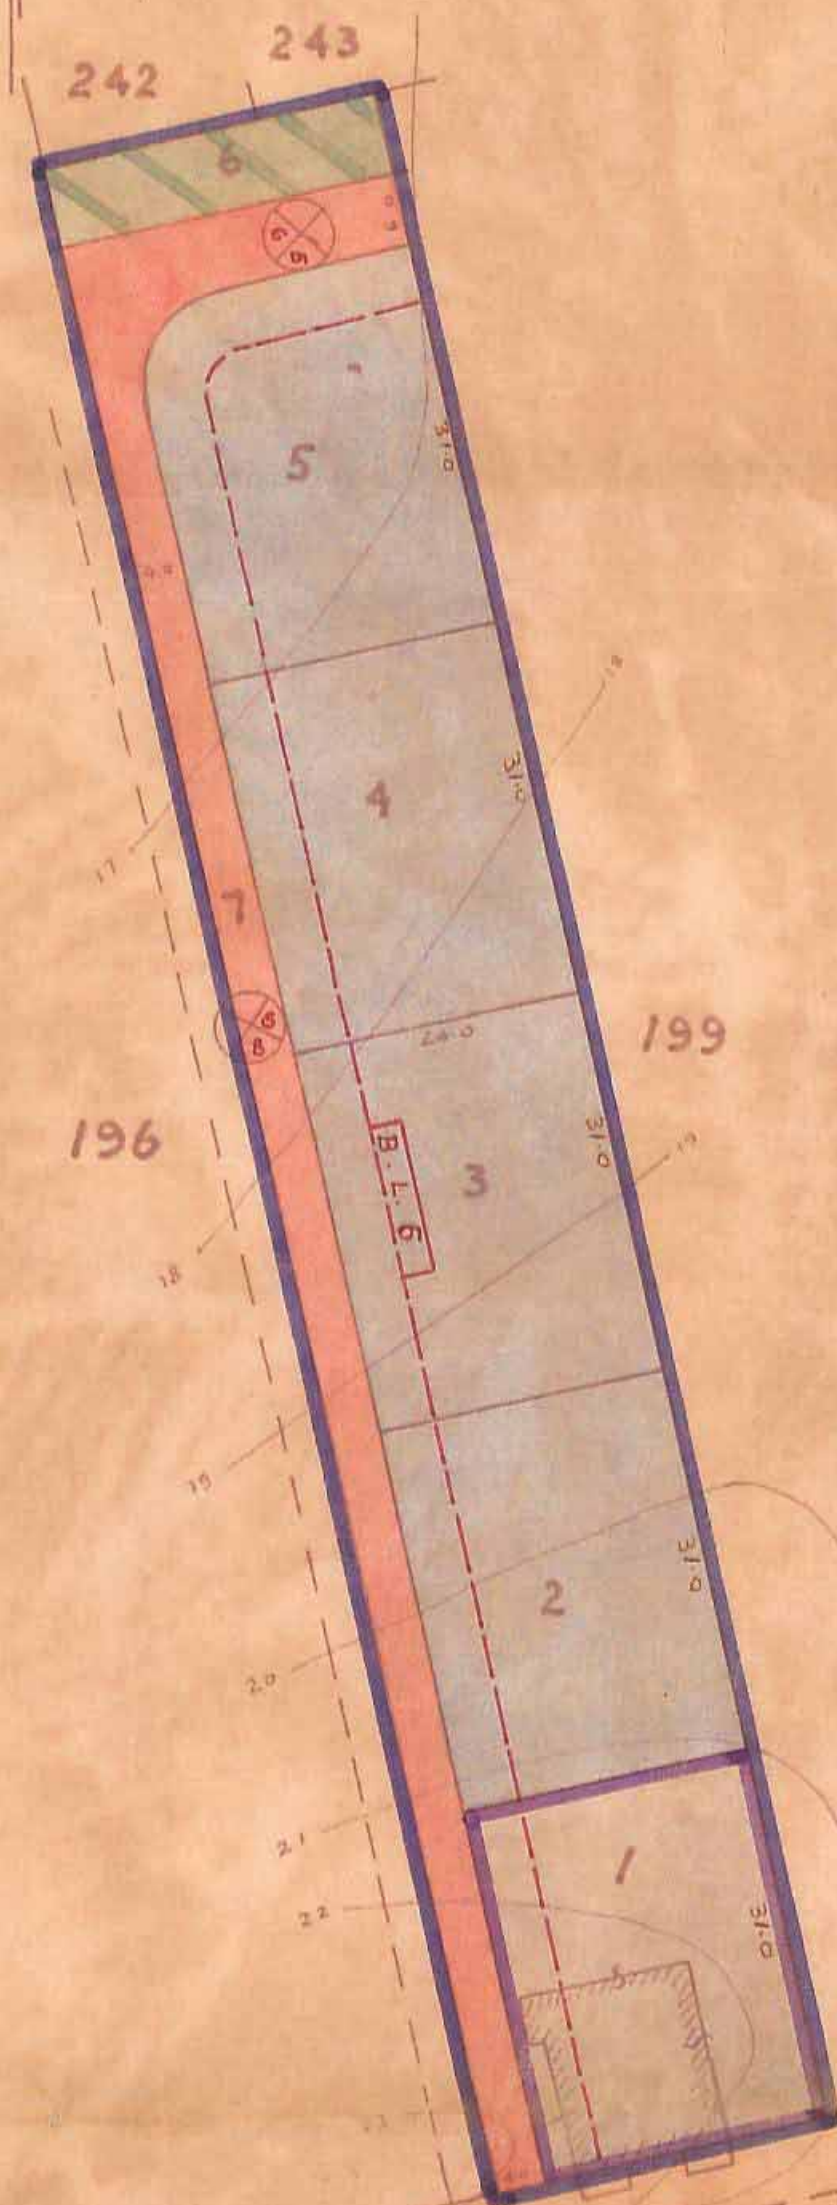


באזורים
 גבול תכנית החלוקה
 דרכים קיימות
 דרכים חדשות
 אזור דירות "B"
 אזור מסחרי
 מגרש ציבורי
 קווי בנין
 סמל כרמוב
 קווי בנין
 רוחב הרחוב

OWNER : הבעל

שלום ורטהיים

תרשים המקום - 1:2500 - SITUATION PLAN

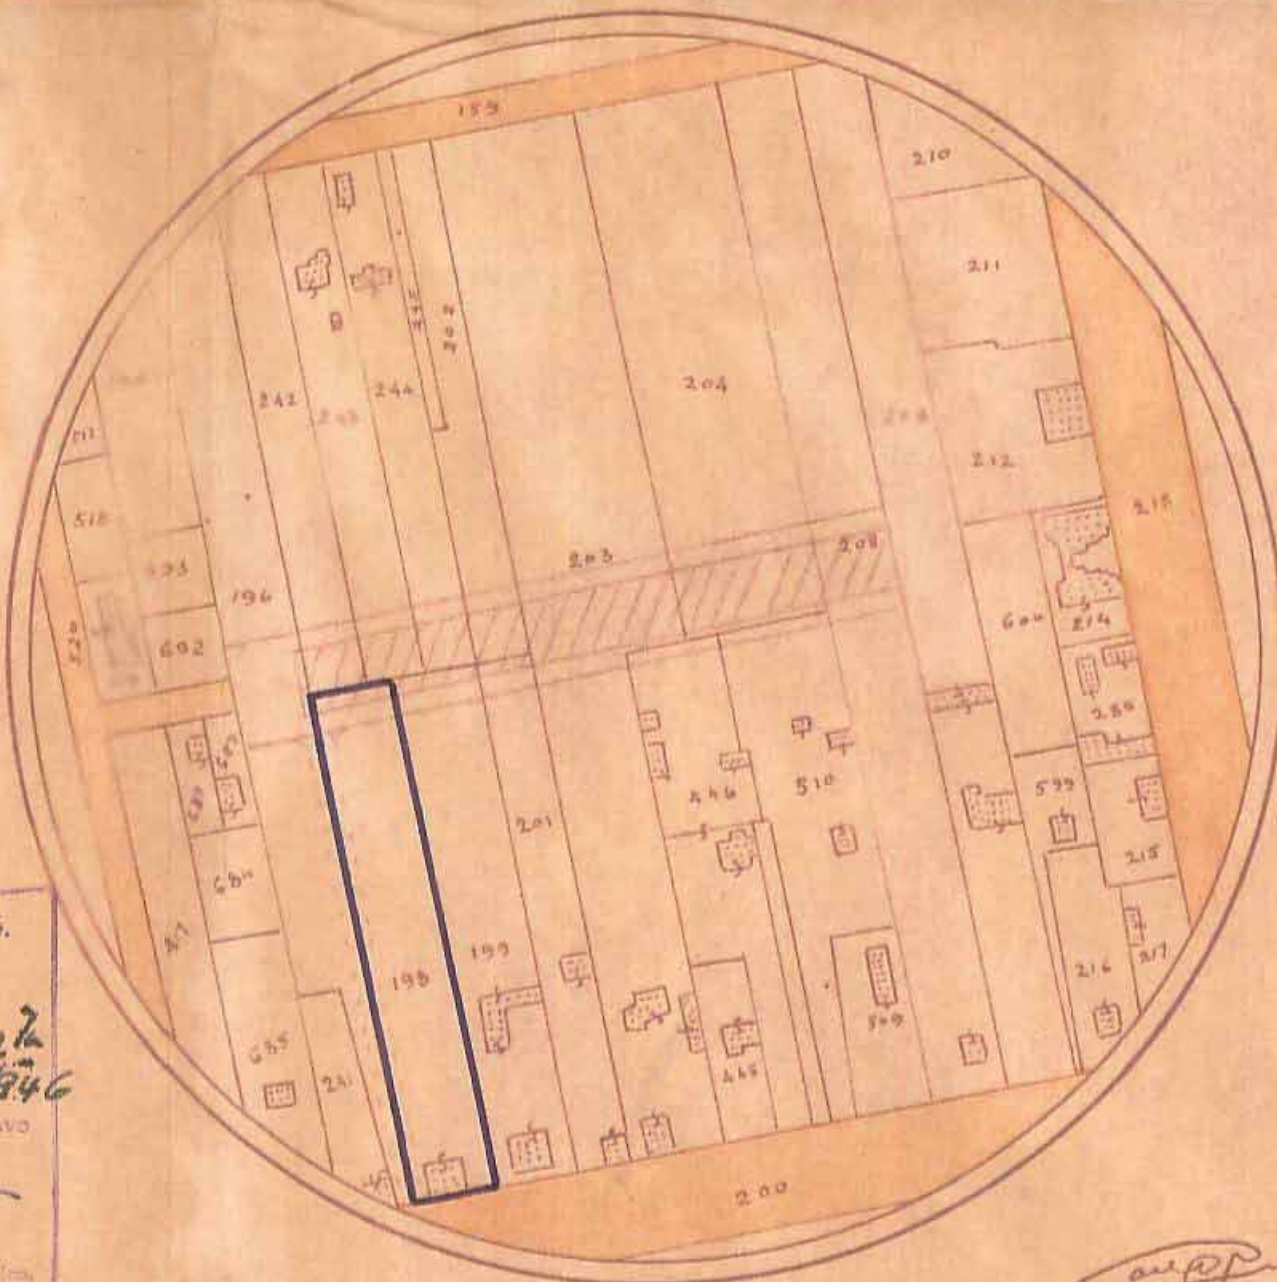

חלקה	שטח ב"מ
1	740
2	740
3	740
4	740
5	735
6	196
7	576
Total	4707

P.D.S.
ROAD

REHOVOT TOWN PLANNING ORDINANCE, 1936.
 REHOVOT TOWN PLANNING AREA.
 Detailed Scheme No. 23
 The District Commission, at its 106th meeting held on 28th Feb. 1946 resolved to approve the above scheme.
 (Sgd) R.C.H. Grogg
 Chairman
 Lydda District Building and Town Planning Commission.

REHOVOT LOCAL BUILDING & TOWN PLANNING COMMISSION
 Scheme passed to District Commission for final approval at the 11th meeting held on 26-7-46
 21547
 Chairman

REHOVOT TOWN PLANNING ORDINANCE, 1936.
 REHOVOT TOWN PLANNING AREA.
 Detailed Scheme No. 23
 The District Commission, at its 112th meeting held on 4th Oct. 1946 resolved to put the above scheme into force.
 R. L. Hume
 Chairman
 Lydda District Building and Town Planning Commission.

21547
 6.1.1946