




96

3099-3

PLAN OF DETAILED SCHEME NO. 96 תוכנית התכנית המפורטת מס' 96


DEVELOPMENT SCHEME OF TEL-AVIV PORT AREA

תכנית לפתוח אזור נמל תל-אביב

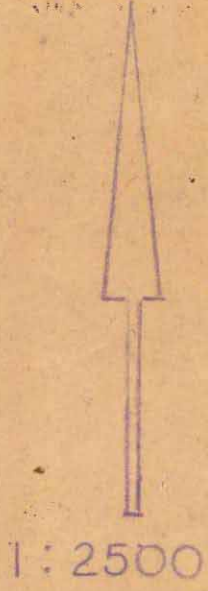

TOWN PLANNING ORDINANCE, 1936.
TEL-AVIV TOWN PLANNING AREA.
Detailed Scheme No. 96
 The District Commission, at its 107th meeting held on the 28th day of March, 1946, resolved to deposit the above scheme.
 (Sgd) H. Kendall (Sgd) A. C. H. Greig
 Town Planning Adviser. Chairman Lydda District Building and Town Planning Commission.

TOWN PLANNING ORDINANCE, 1936.
TEL-AVIV TOWN PLANNING AREA.
Detailed Scheme No. 96
 The District Commission, at its 119th meeting held on the 29th day of May, 1947, resolved to grant authority to put the above scheme into force.
 (Sgd) H. Kendall W. V. Fuller
 Town Planning Adviser. Chairman Lydda District Building and Town Planning Commission.

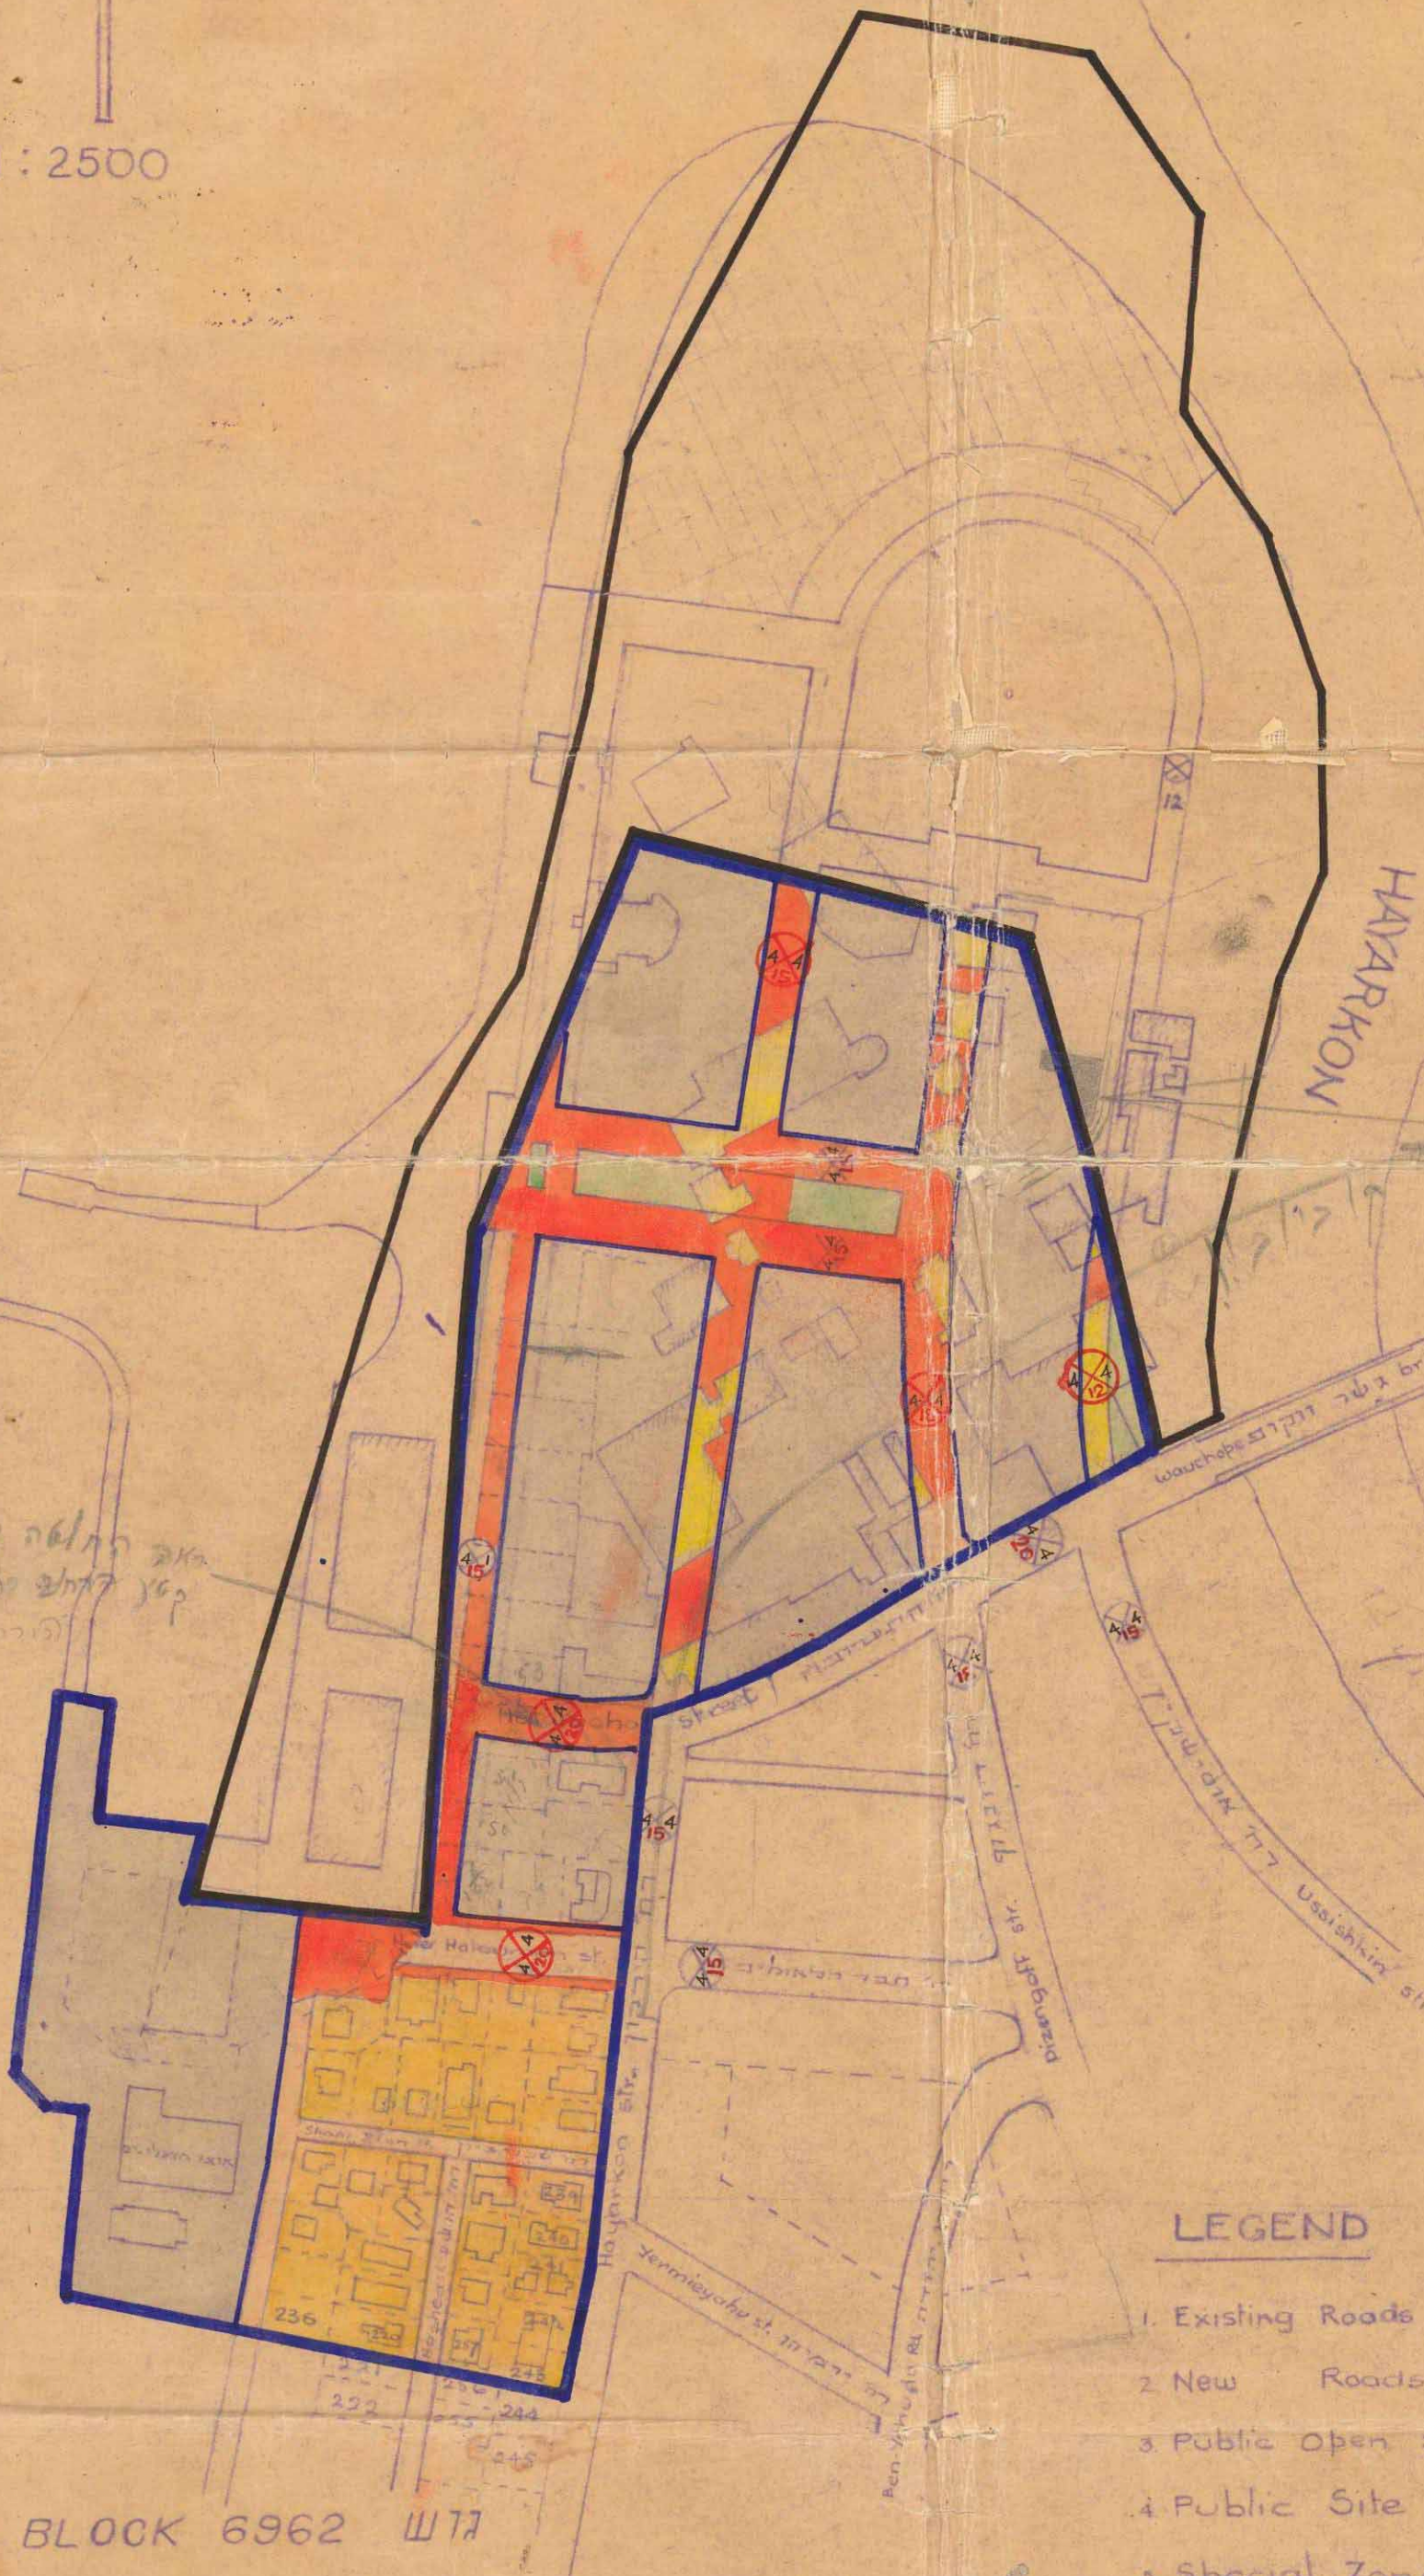

LEGEND

- Existing Roads
- New Roads
- Public Open Space
- Public Site
- Special Zone
- Fishing and Boating Zone
- Area for Widening of the river Hayarkon
- BUILDINGS TO BE DEMOLISHED
- Boundary of Scheme
- Boundary of State Domain
- Building Line
- Width of road
- RESIDENTIAL ZONE I

באורים

- רחובות קיימים
- חדשים
- פני צבורי
- מגרש
- אזור מיוחד
- אזור הדיג והשיט
- שטח מיוחד להרחבת הנהר
- בניינים להריסה
- גבול התכנית
- גבול אדמות הממשלה
- קו בנין
- רוחב הדרך
- אזור מגורים I

ט.ר.ת תל-אביב
 מחלקת התכנון
 כ"ר ערים
TEL-AVIV MUNICIPALITY
ENGINEERING DEPARTMENT
 SCHEME NO. 84 תכנית מס' 84
 SCALE 1:2500
 CHECKED BY: [Signature] DRAWN BY: [Signature]
 CITY ENGINEER: [Signature]
 DATE: 17.7.47

הוועדה המקומית לבנין ובנין ערים תל-אביב
LOCAL BUILDING AND TOWN PLANNING COMMISSION TEL-AVIV
 תכנית המפורטת מס' 96
 נדונה ונכנסה לתוקף ביום 8.1.47
 פ.פ. Scheme No 96
 Approved at the meeting of the Commission held on 8.1.47
 [Signature]
 CHAIRMAN

96