



1:250      1-1    חתך

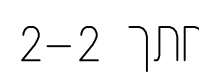

1:250      2-2 חתך

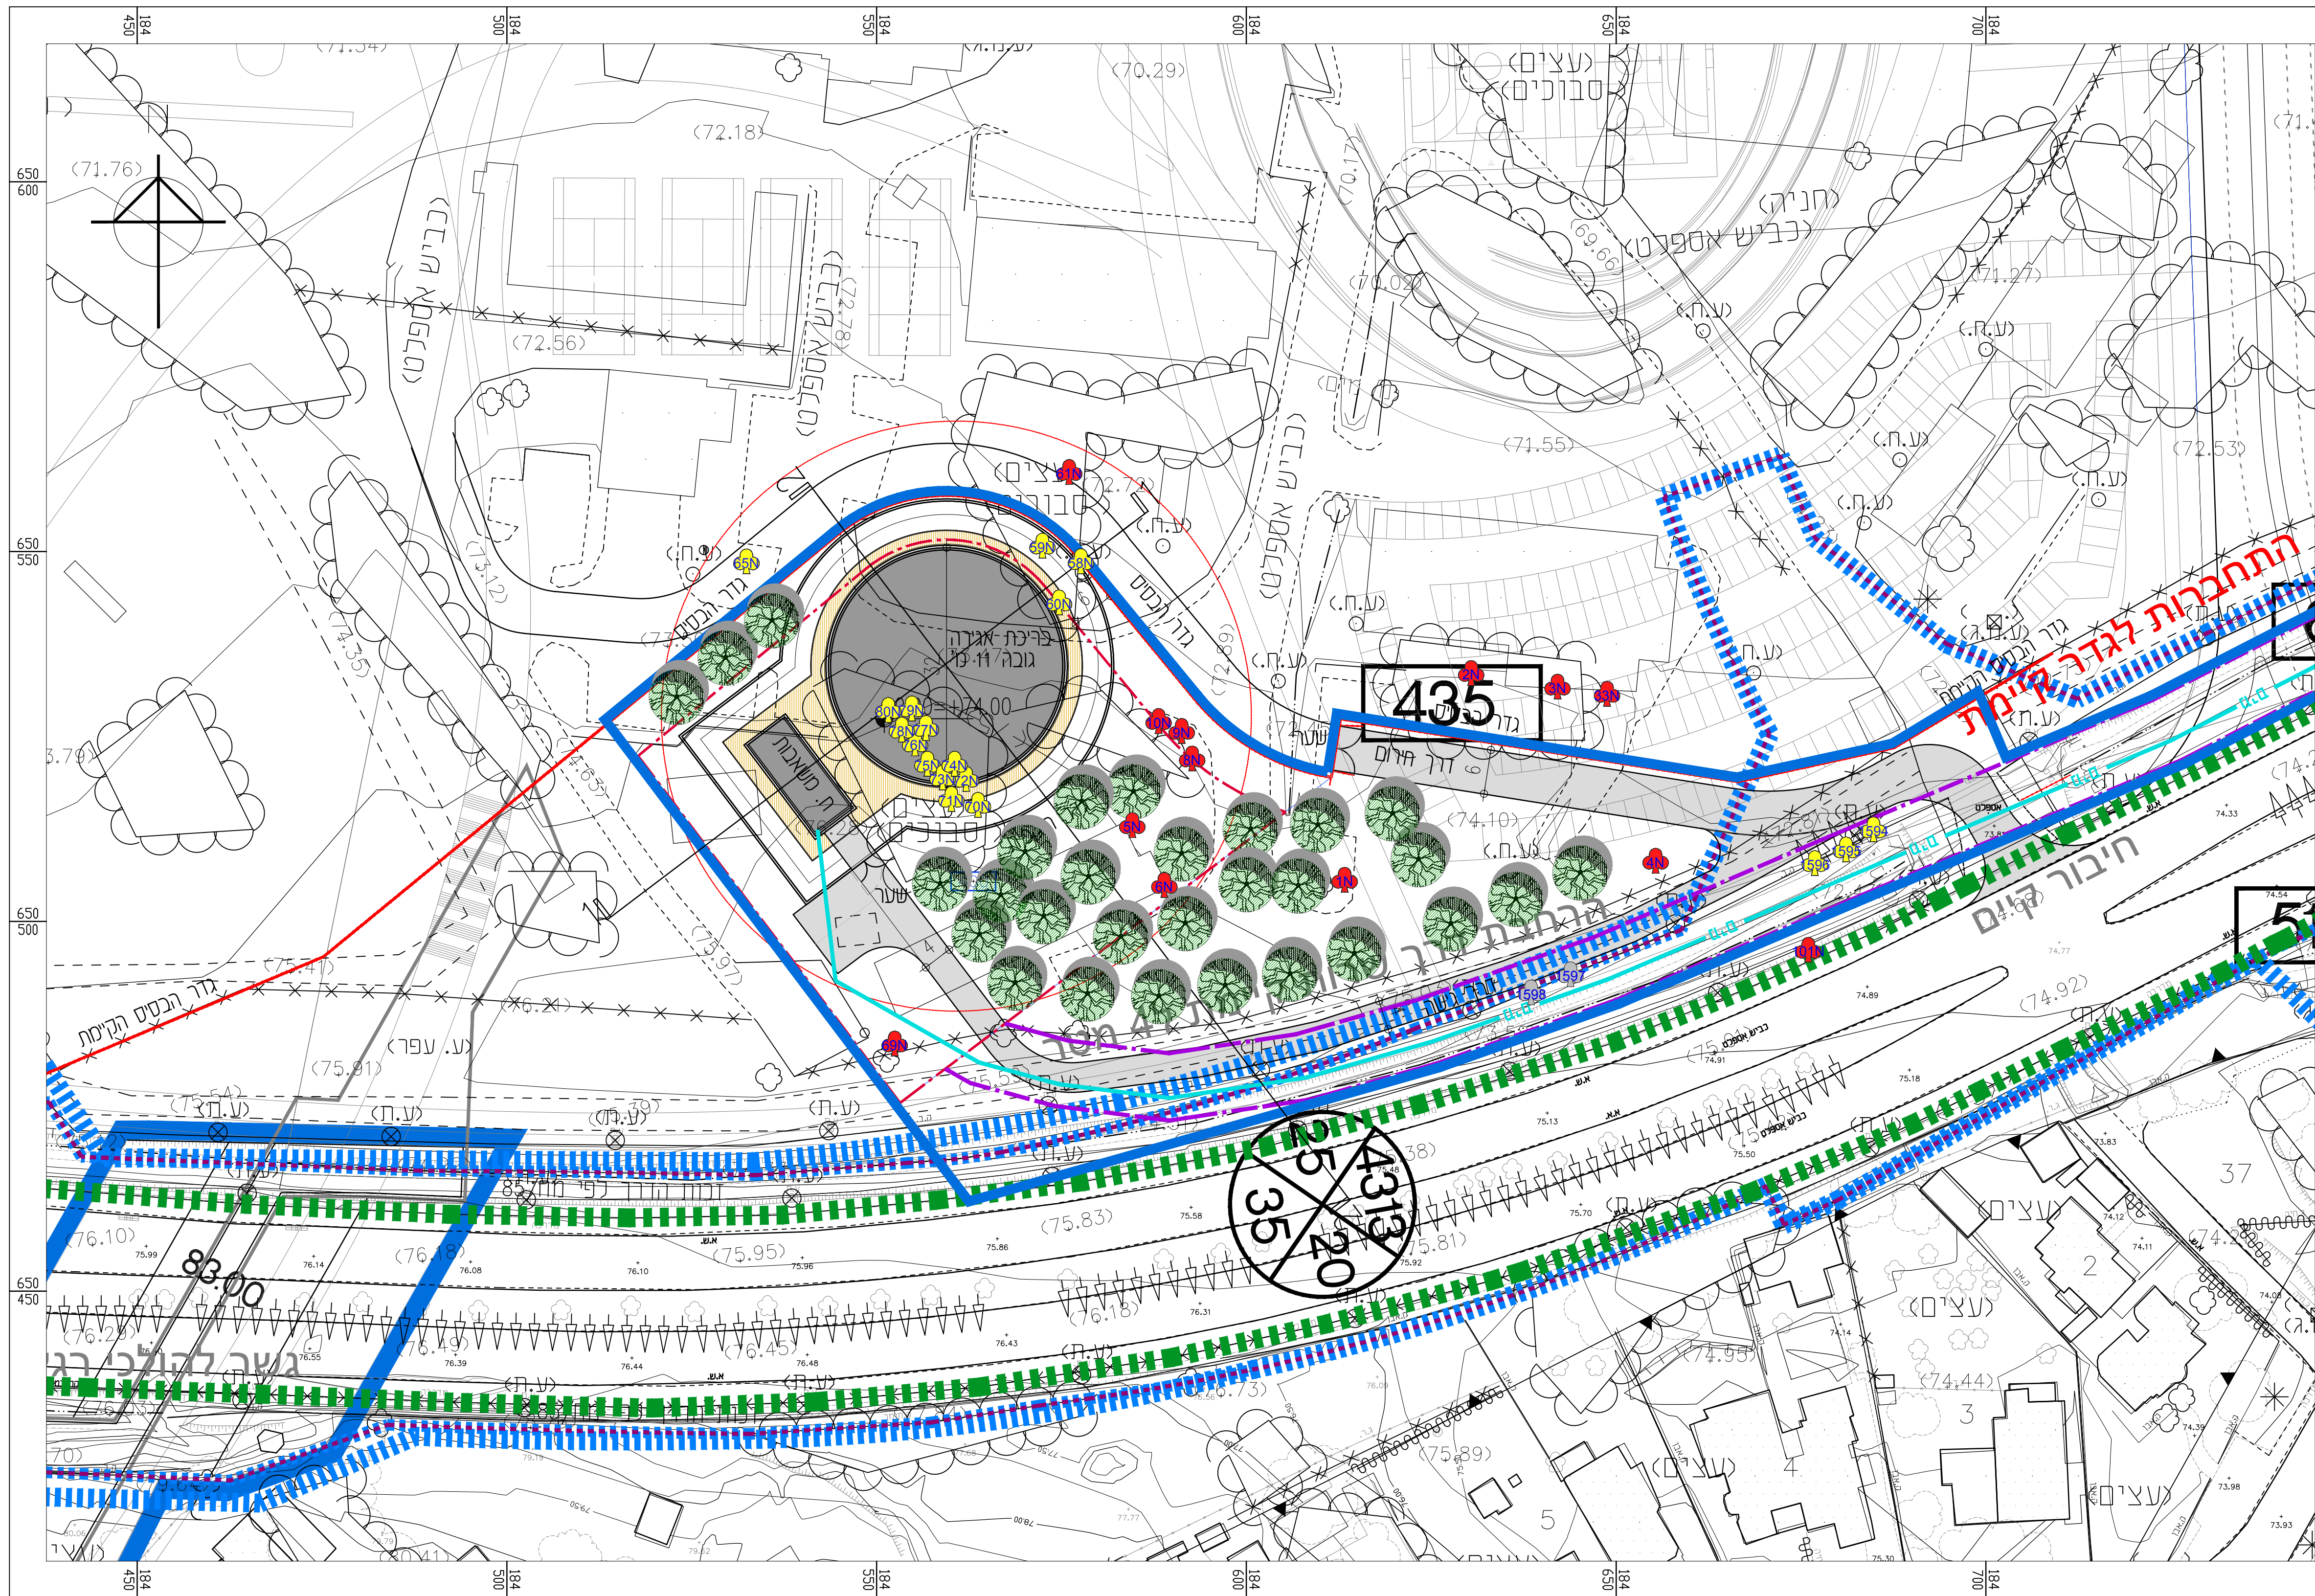

תכנית 1:500

קשת מ.כ. ניהול פרויקטים בע"מ