




ק. נו. 1 : 250

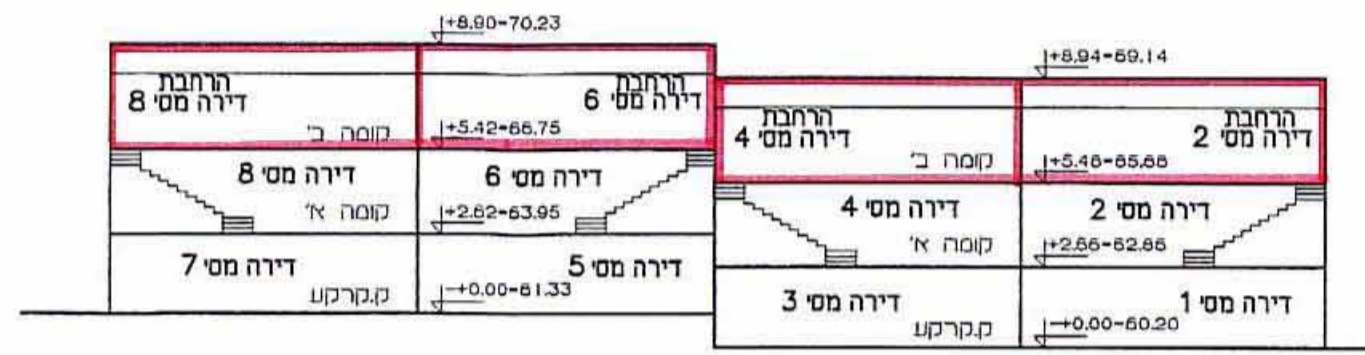


חתך C-C

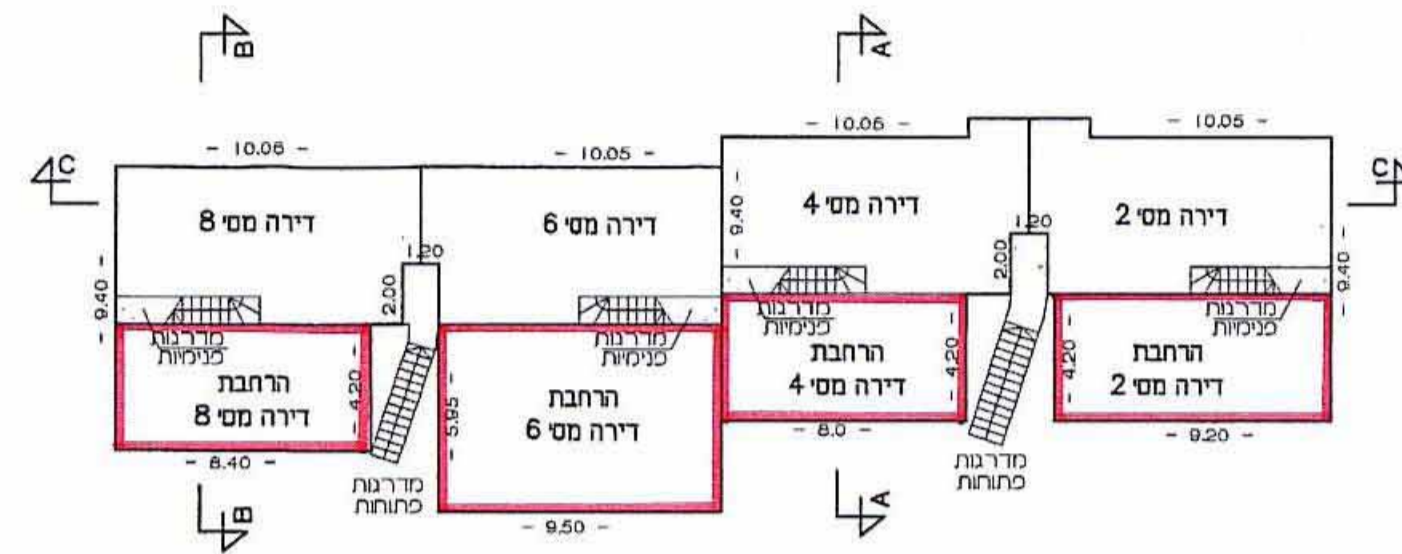


קומה א' ק.מ. 1:250

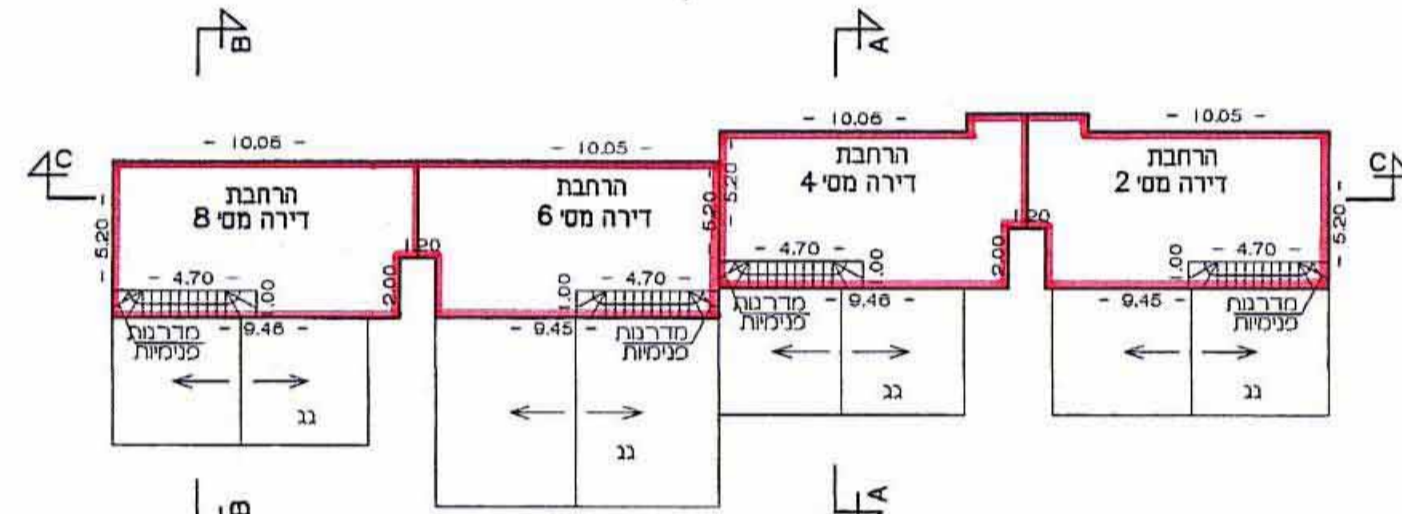

קומה ב' ק.מ. 1:250

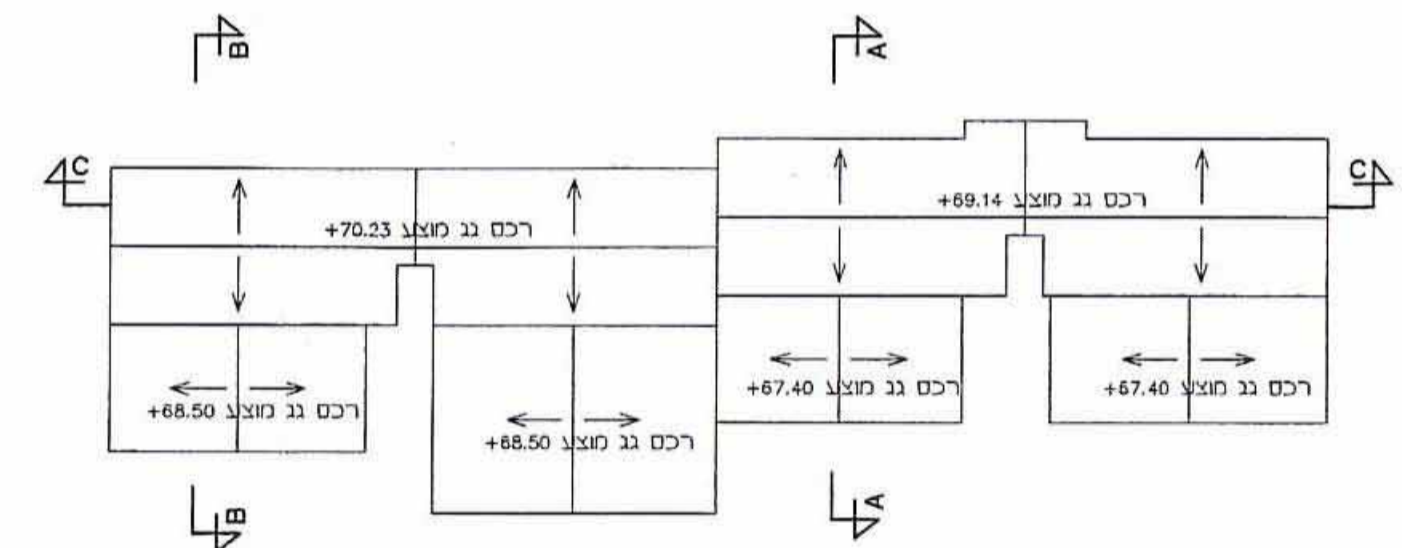

תכנית הגג ק.מ. 1:250

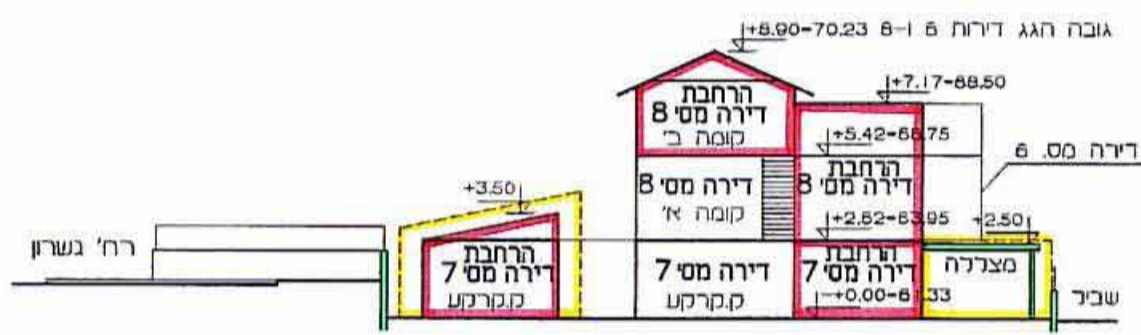

חתך B-B



חתך A-A

זכויות הבניה לדירות:

מס' בית	מס' דירה	שטח קיים (מ"ר)	שטח מבוקש (מ"ר)	סה"כ מצללה (מ"ר)
411	1	52.36	38.64	91.00
	2	52.36	91.00	143.36
	3	52.36	33.60	85.96
	4	52.36	85.96	138.32
	5	52.36	82.35	134.71
	6	52.36	107.64	160.00
	7	52.36	85.51	137.87
	8	52.36	87.64	140.00
סה"כ			1031.22	152.0

