



מבנה טיפוסי A

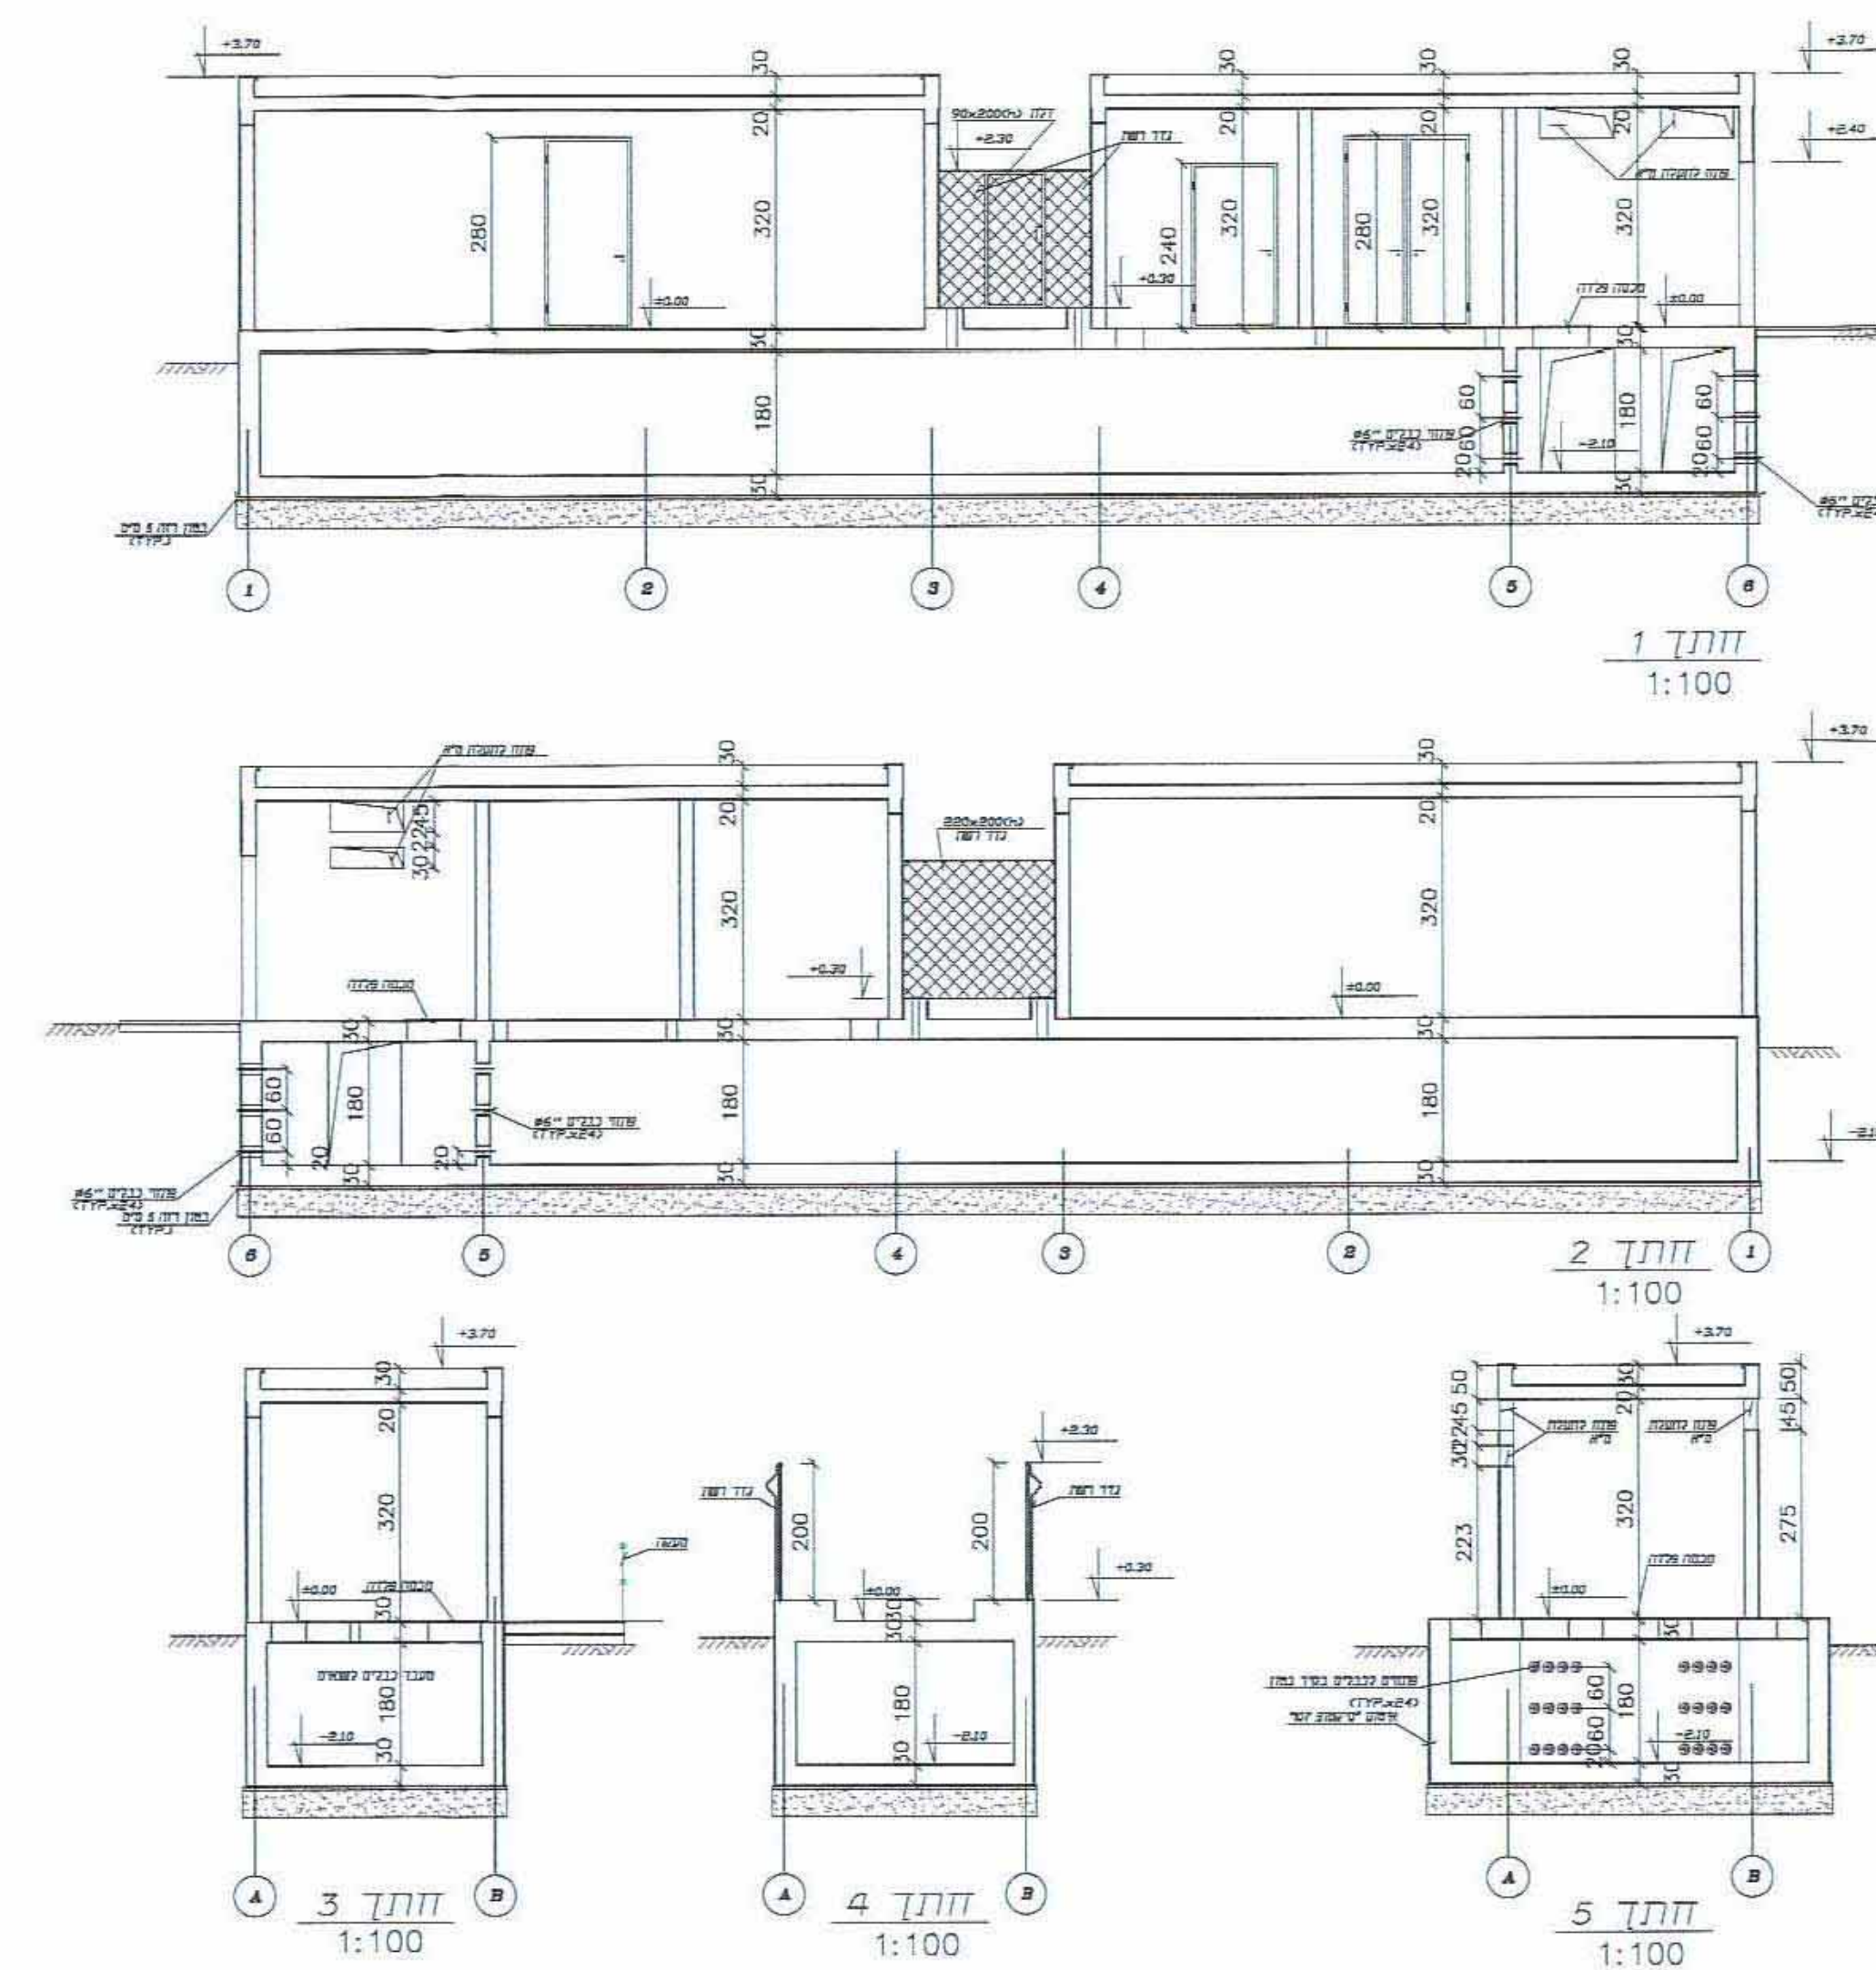

$$\begin{array}{r} 10.14 \times 3.74 = 37.92 \text{ 7"} \\ 9.59 \times 3.74 = 35.87 \text{ 7"} \end{array}$$

סה"כ שטח מבנה טיפוס A : מ"ר 73.79

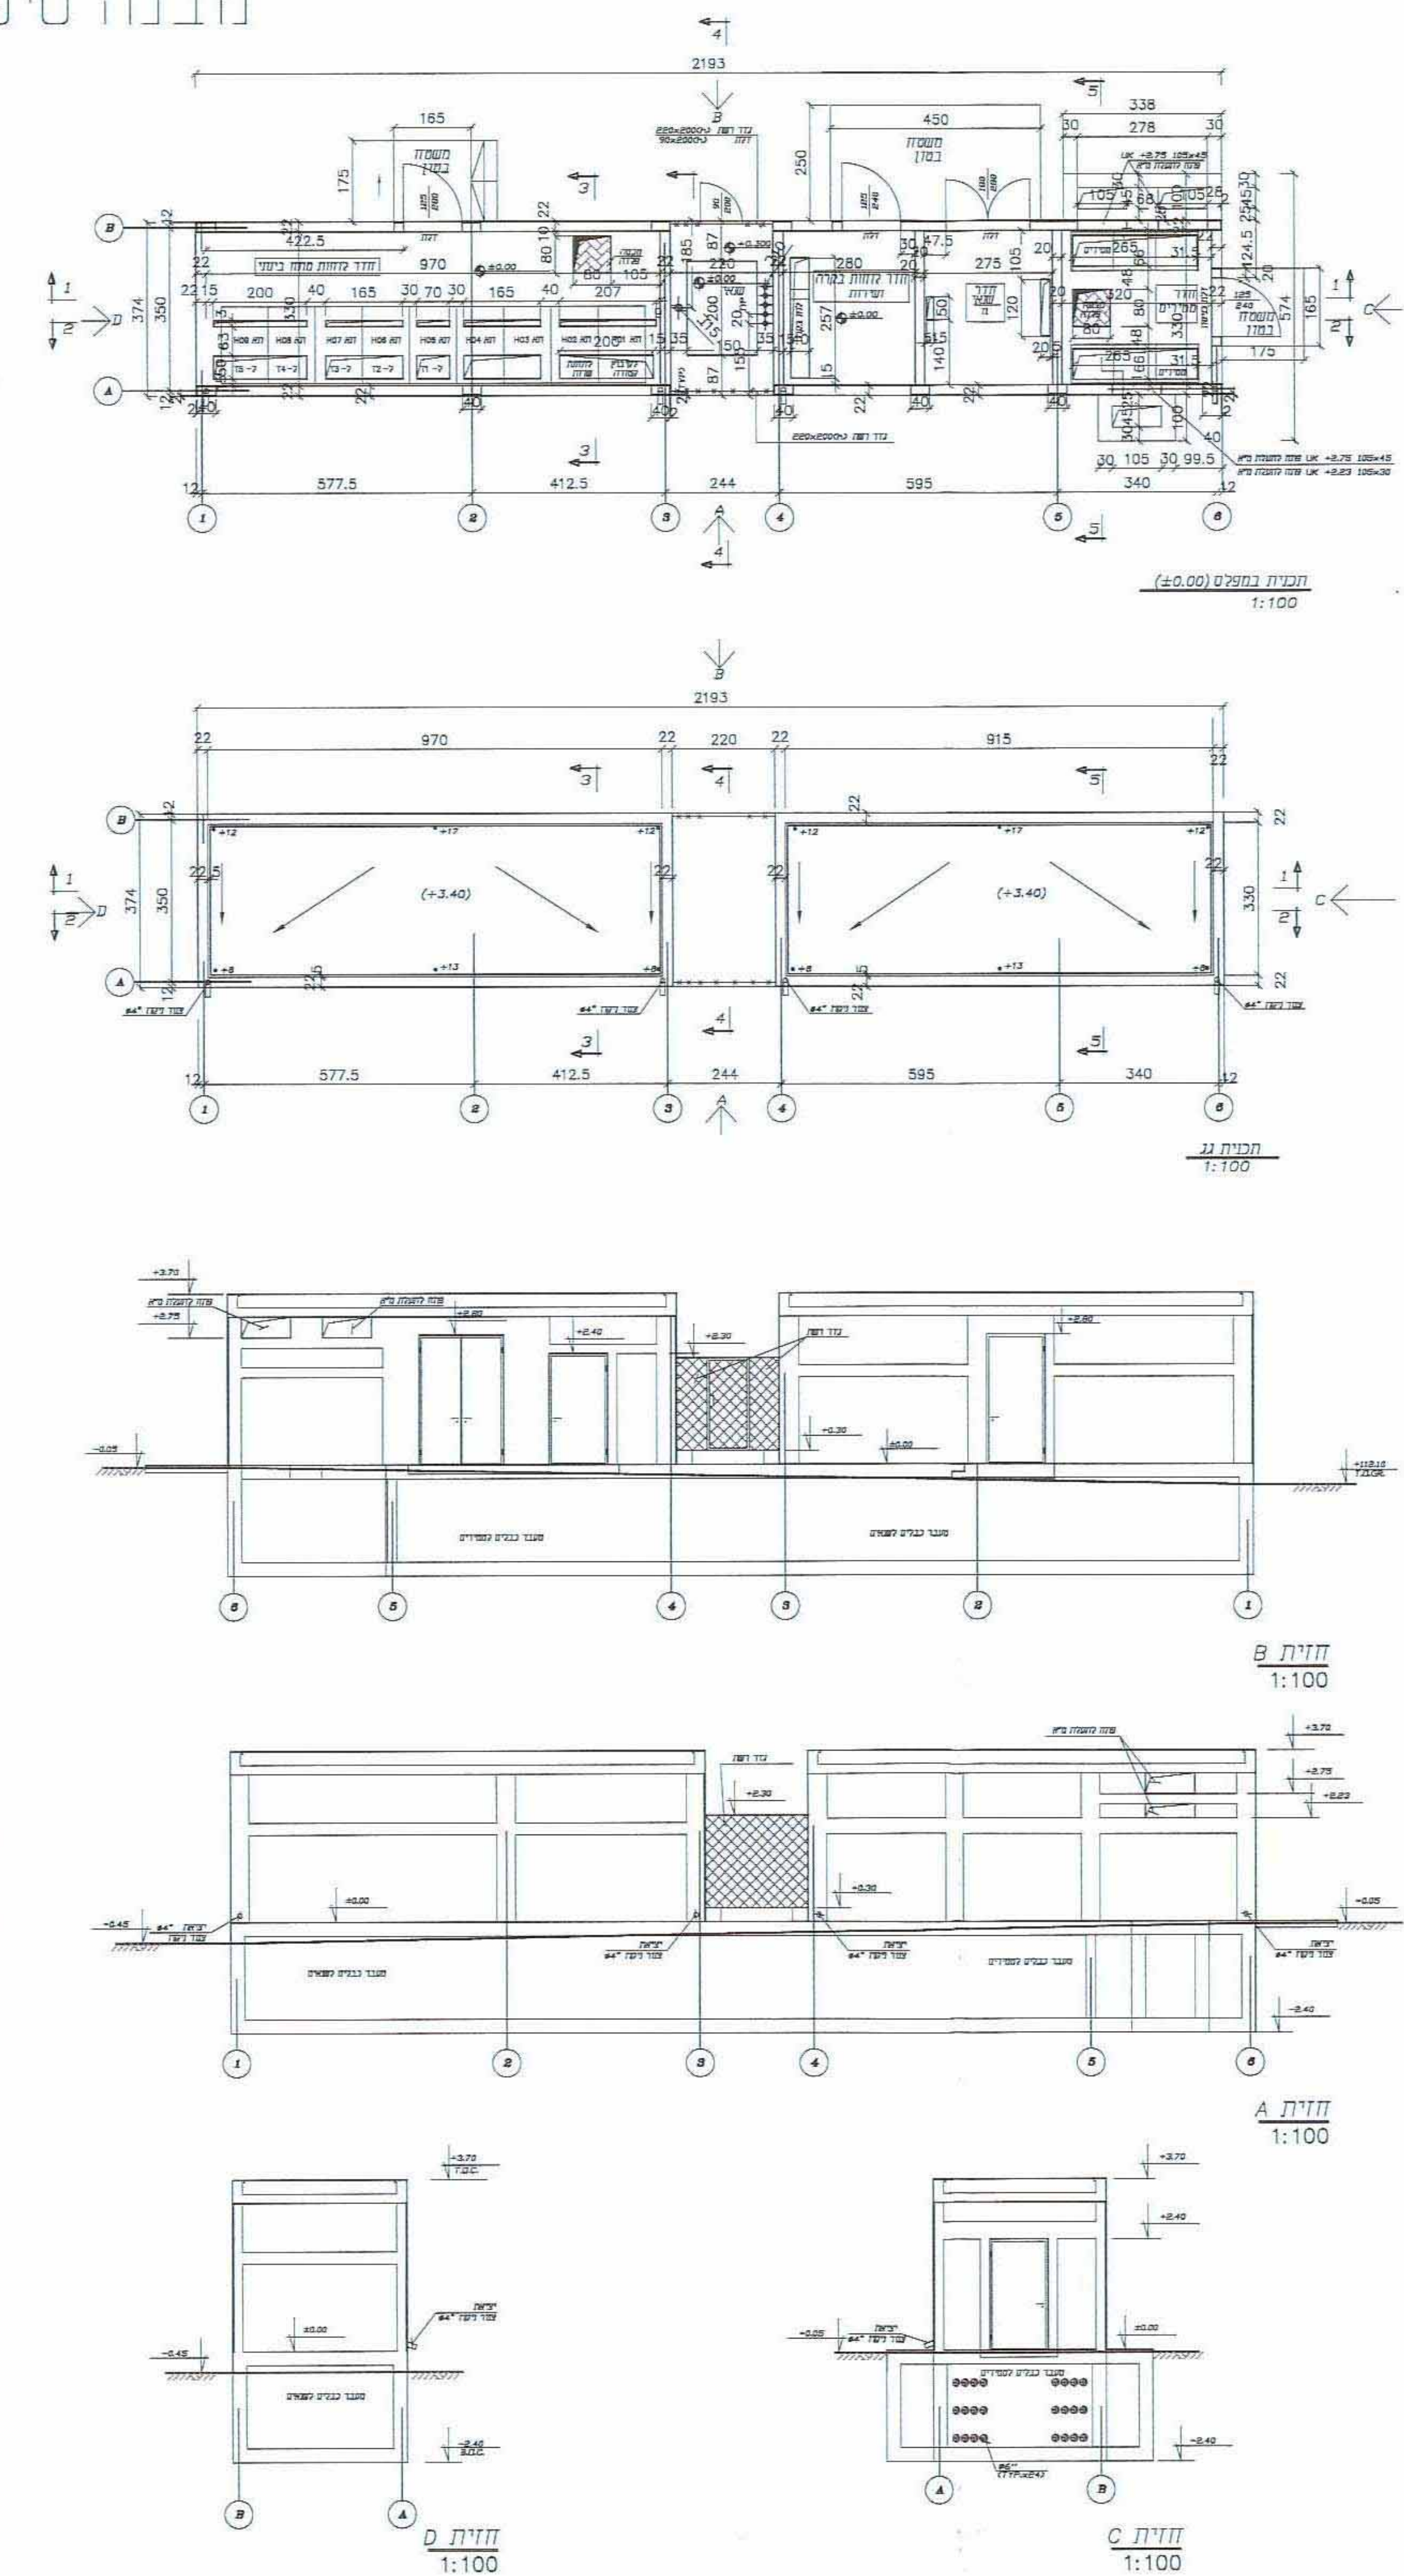

הדמייה מכביש מס' 241 לכיוון מושב מסלול

