


Longitudinal Section

חתך אורכי
SCALE 1:1000/1 : 1000 קנה מידה

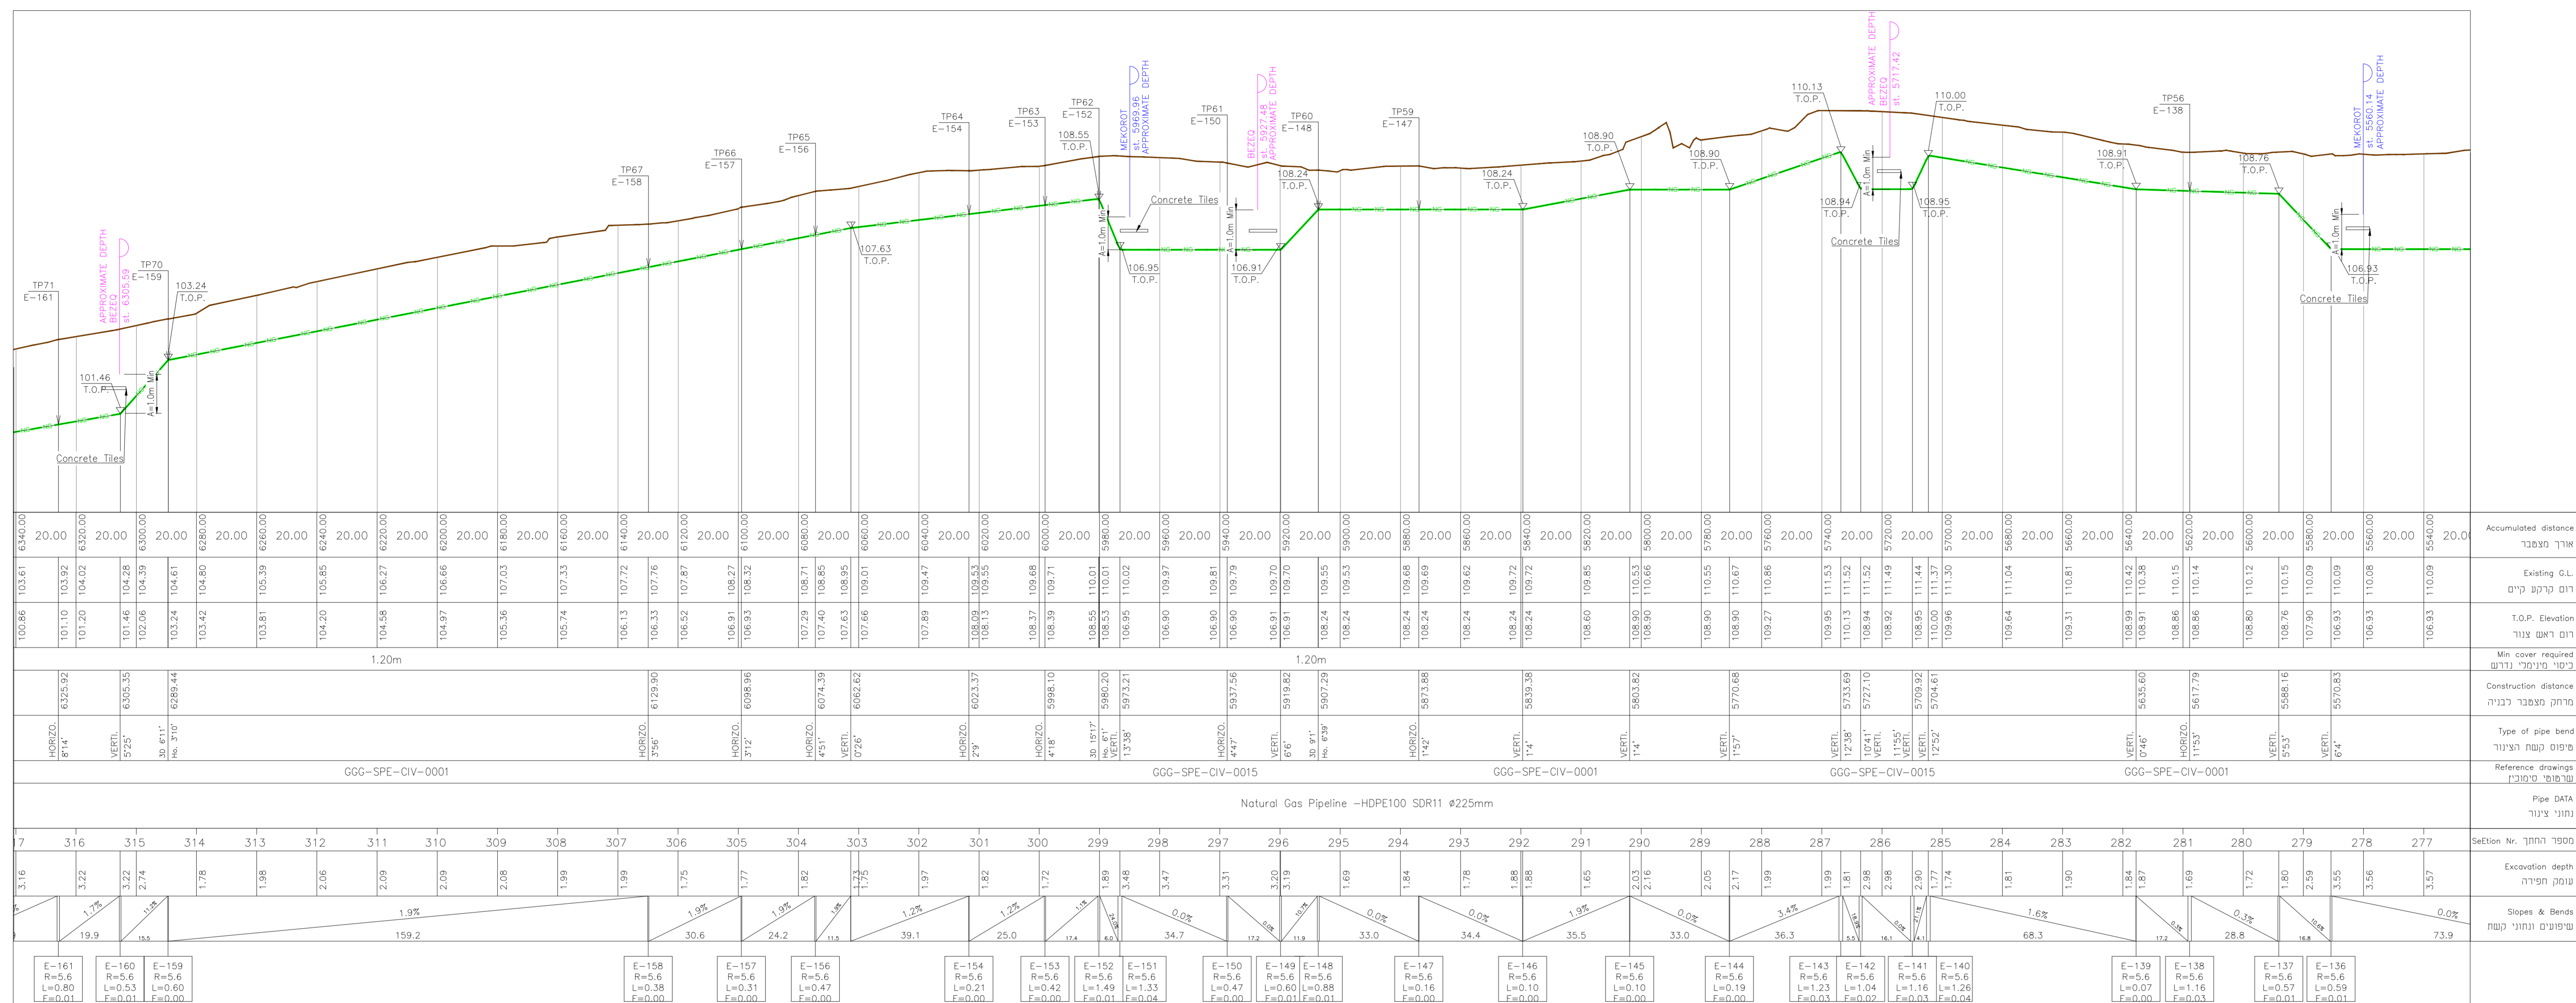

חוק התכנון והבנייה, התשנ"ו - 1965
תכנית מפורטת


מס' 651-0626739

נספח בינוי
ותאום תשתיות
עוטף עדה


גליון 10 מתוך 33

מחזור	דרום
מרחב תכנון מקומי	רשות מקומית
רשות מקומית	מ.א. שער הנגב, מ.א. אשכול, נתיבות
ישרב	15/11/2018
תאריך	
מפתח גיליונות	1:50000
תרשים סביבה	1:50000
ותאום תשתיות	1:1000
תרשים נוסף	-
תמונה נוספת	-

עורך התוכנית: דוד כהן, טל: 052-555014, דואר: dcohen@baran-epco.com

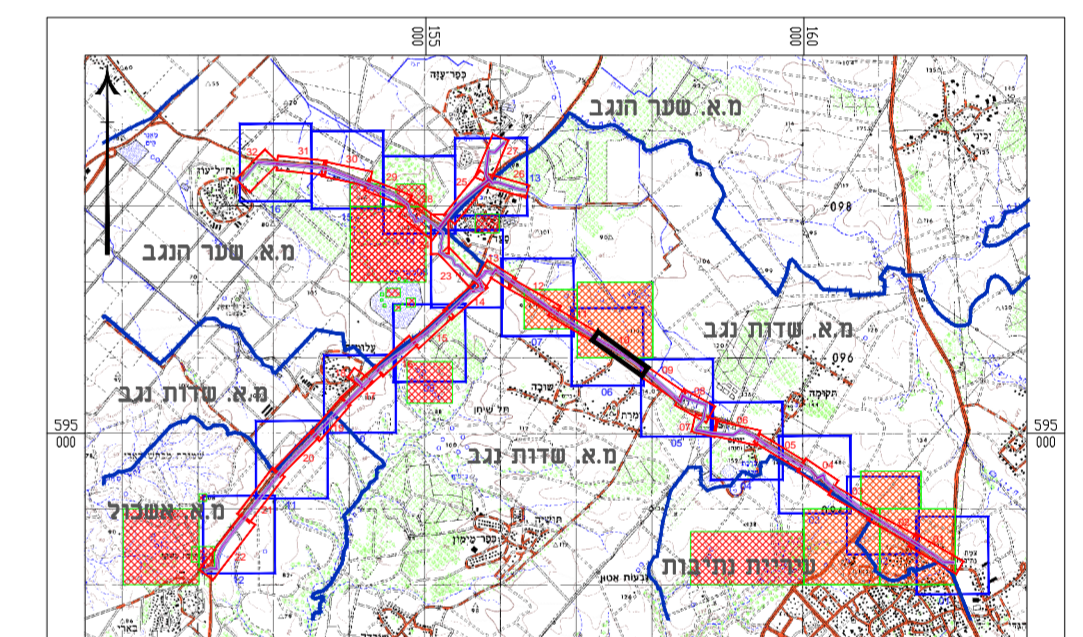

תרשים סביבה 1:50000

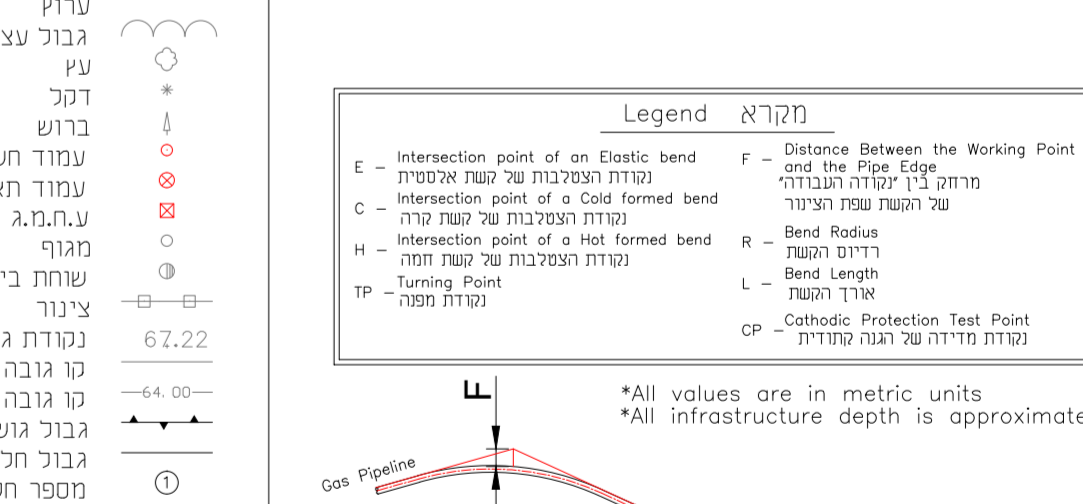

Legend

Legend Between the Working Point and the Pipe Top

- E - Intersection point of an duct bend
- R - Radius of the duct bend
- L - Length of the duct bend
- F - Intersection point of a duct formed structure
- B - Bend Radius
- L - Bend Length
- CP - Center of Protection Test Point

*All values are in metric units
*All infrastructure depth is approximate

2017-2018-2019 GENERAL PLAN
GGG-SPE-CIV-0001 TYPICAL PIPE TRENCH PROFILE

Project No.	Document	File Name
1-460-011	OGD-PLN-PIP-1001	OGD-PLN-PIP-1001.DWG

Scale	1:10000	1:50000	1:1000
Designed	IG	IG	IG
Drawn	IG	IG	IG
Checked	IG	IG	IG
Approved	IG	IG	IG

