

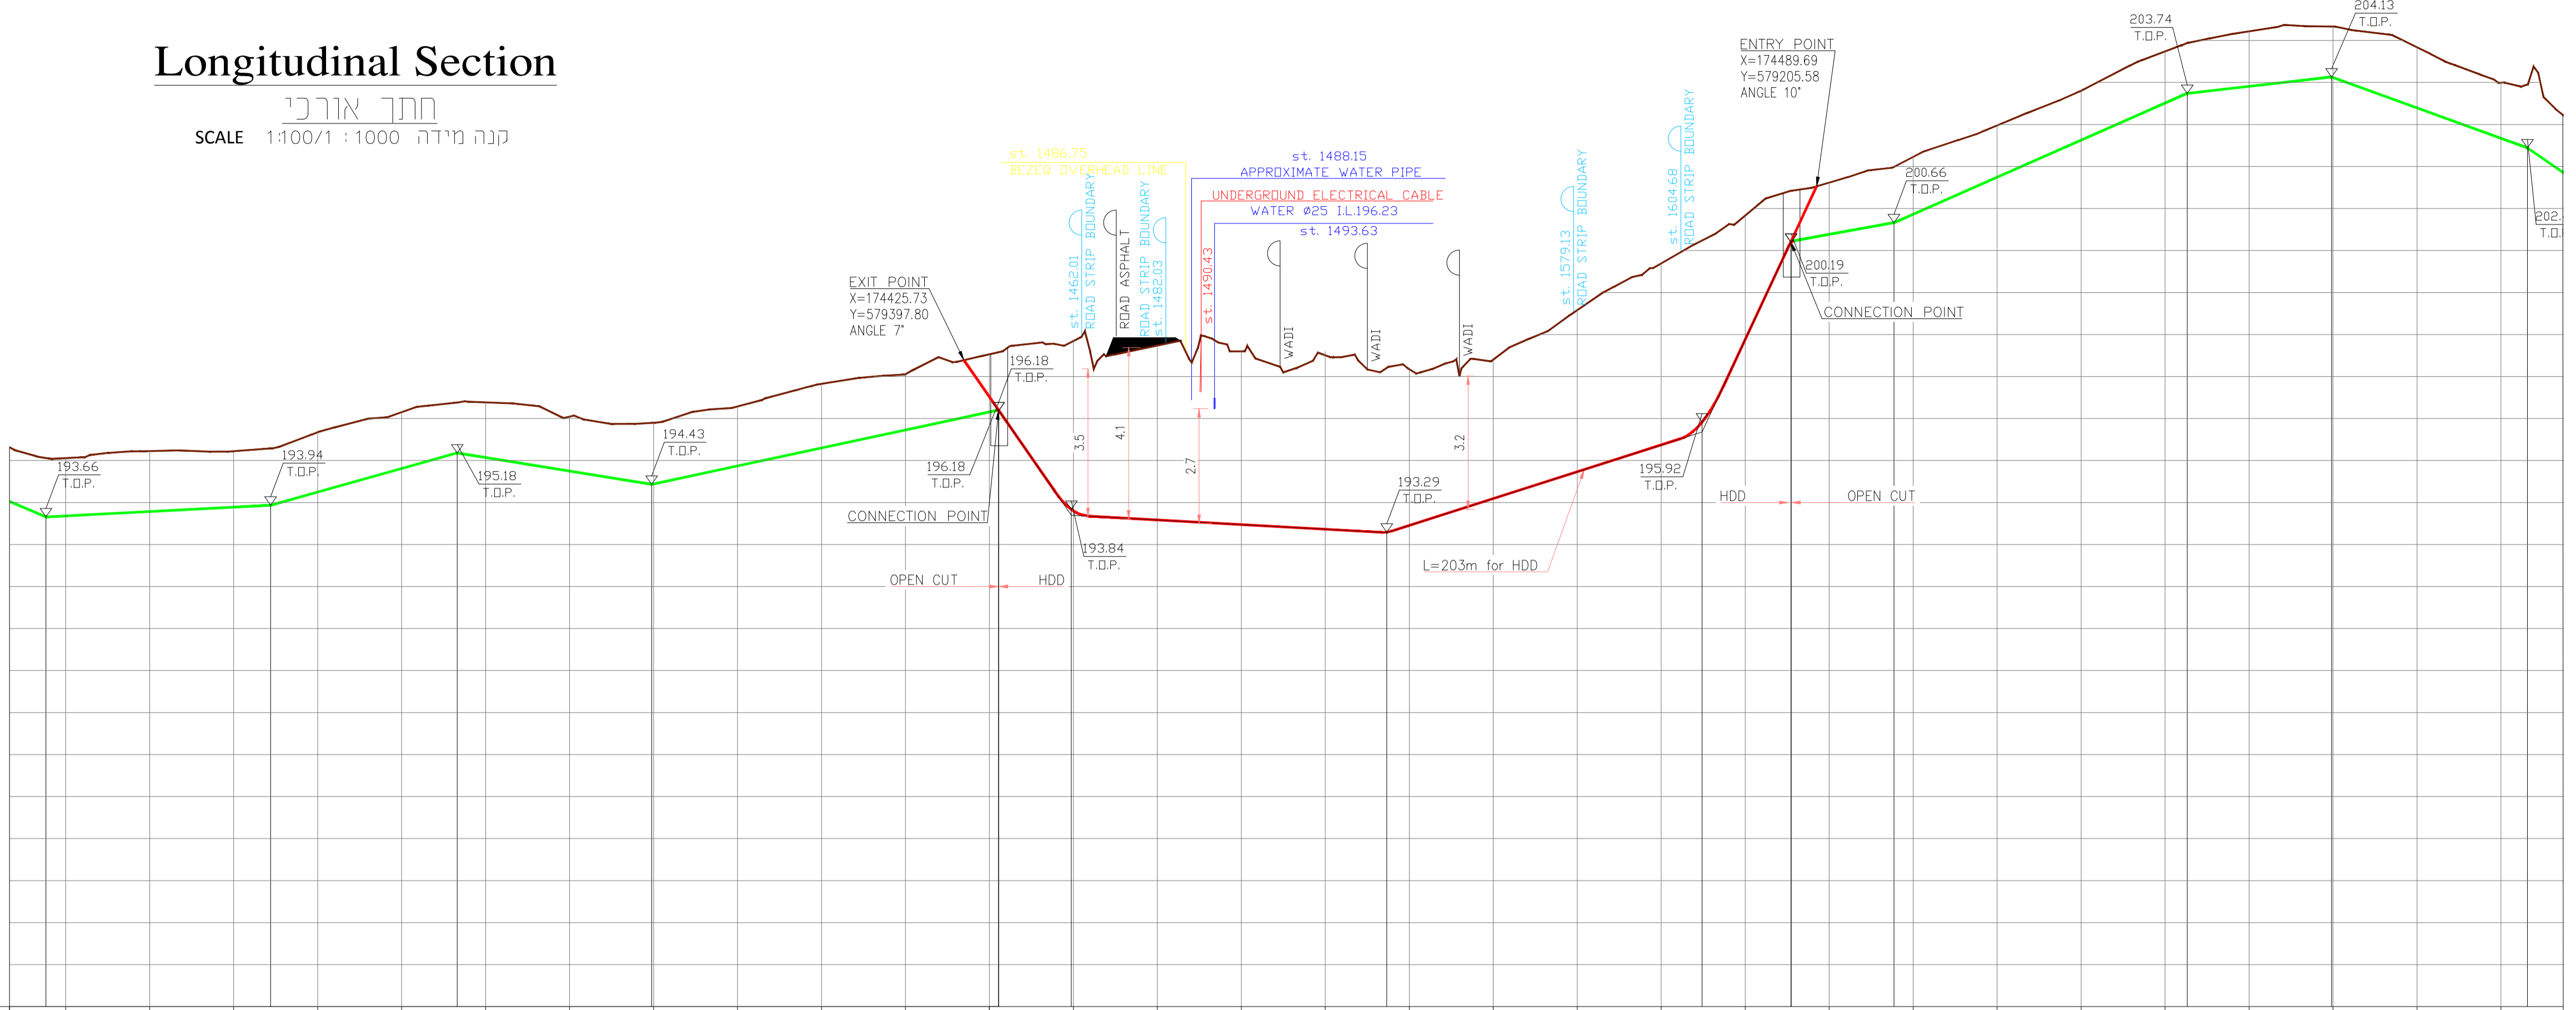


Longitudinal Section

חתך אורכי
 קנה מידה 1:1000

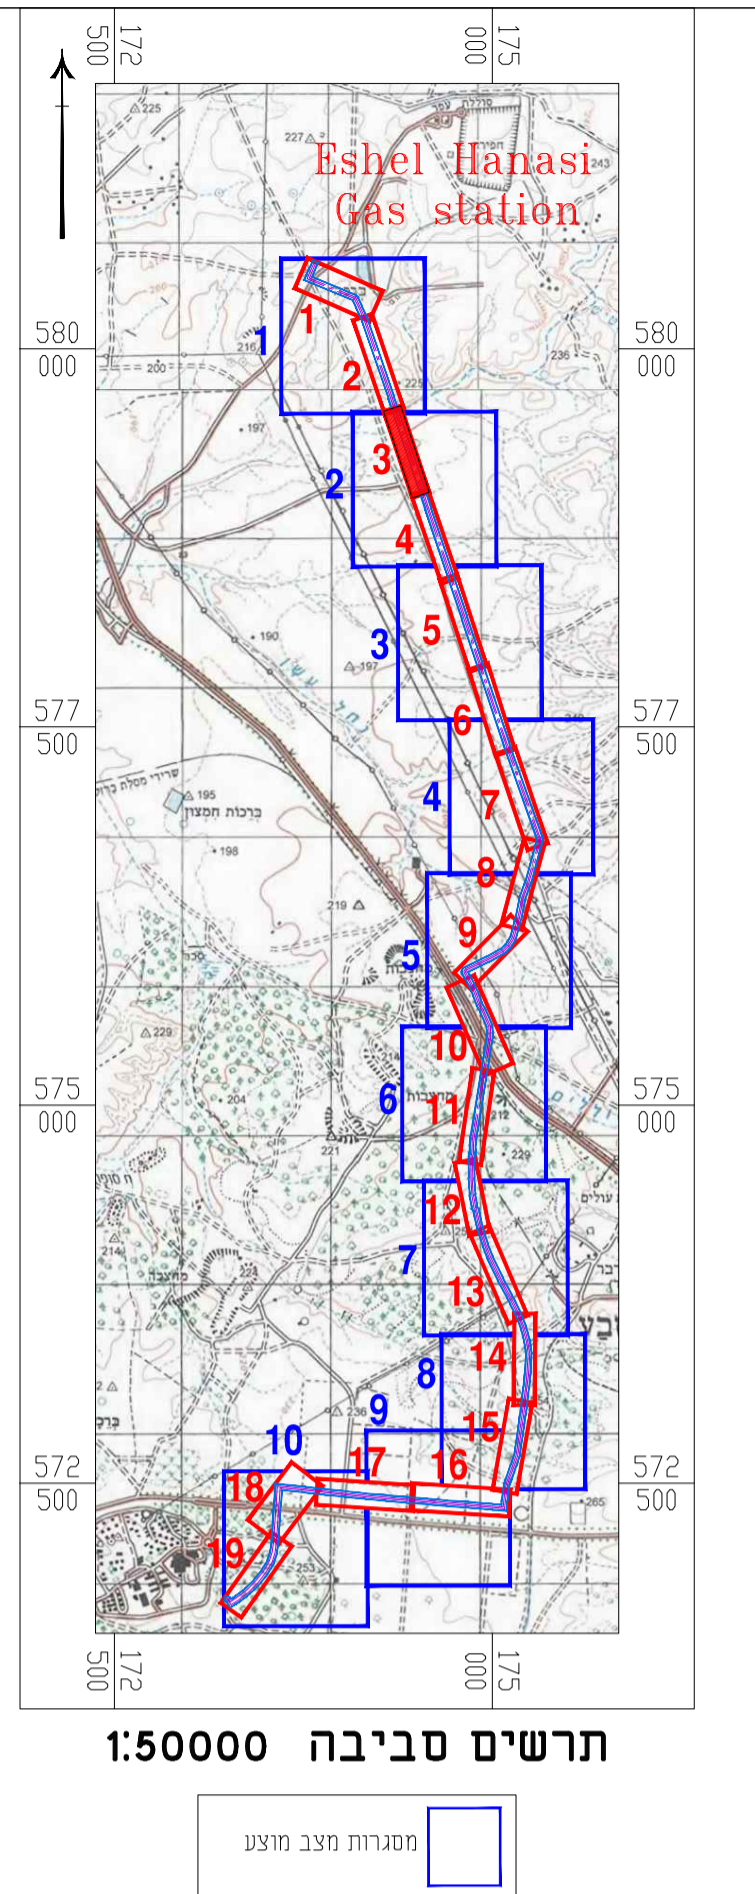

Accumulated distance	Existing G.L.	T.O.P. Elevation	Min cover required	Construction distance	Type of pipe bend	Reference drawings	Pipe DATA	Section Nr	Excavation depth	Slopes & Bends	Vertical Curve Data

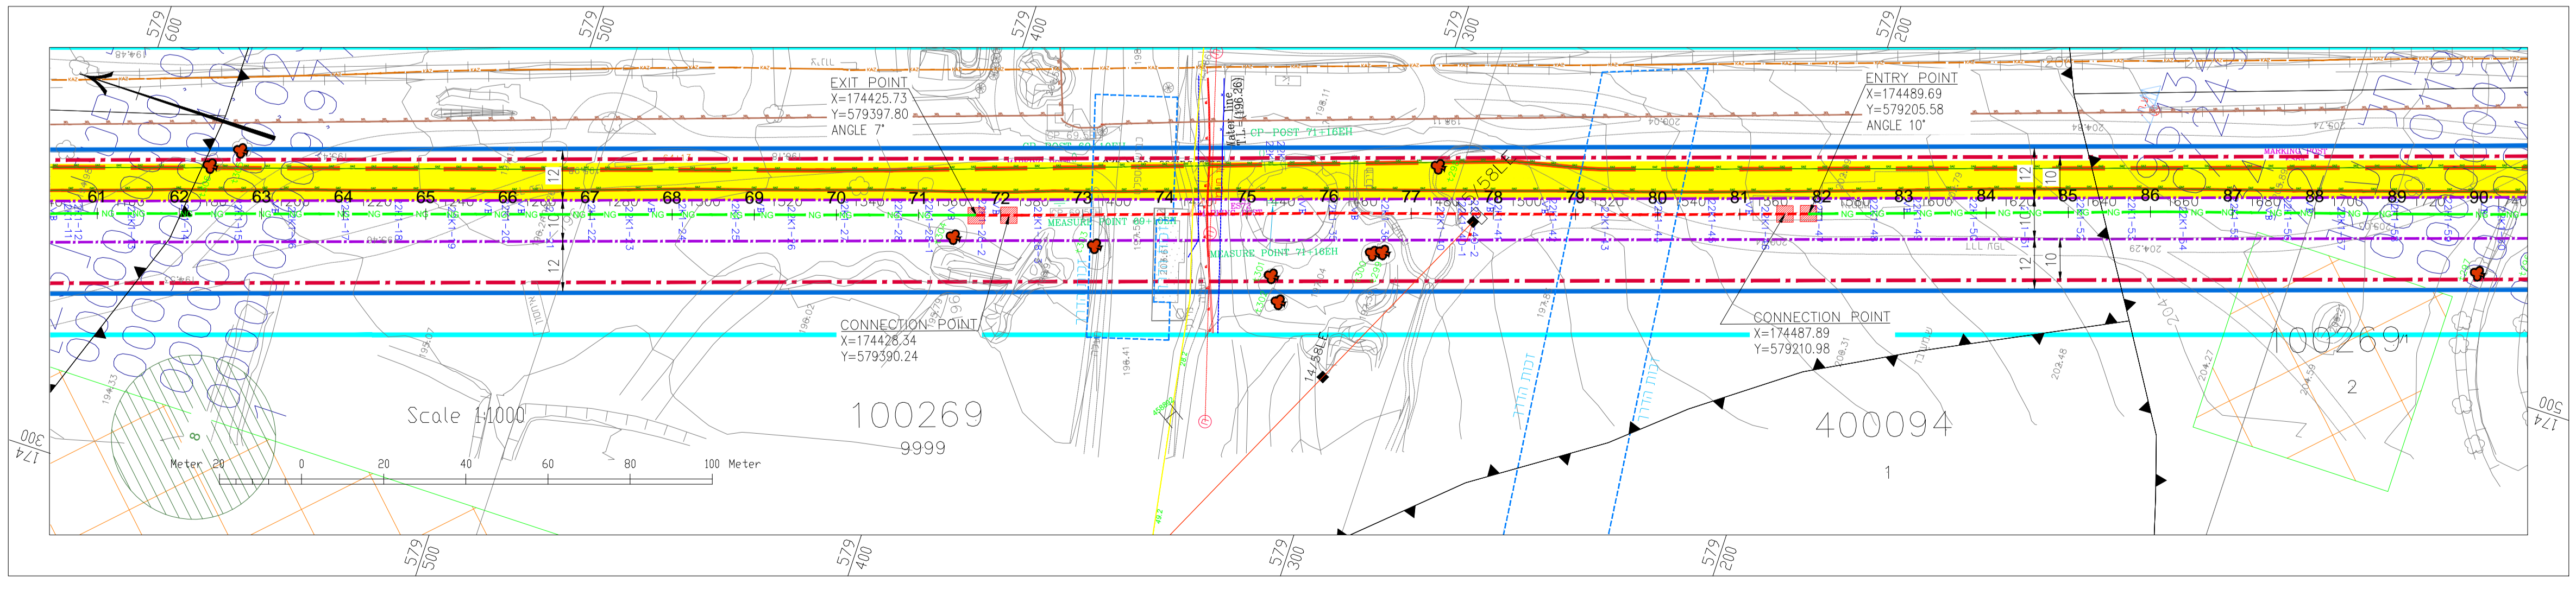

חוק התכנון והבנייה, התשכ"ה - 1965
תכנית מפורטת

מס' 605-0669150

נספח בינוי ותאום תשתיות קיבוץ חצרים

גליון 03 מתוך 20

מחזור: דרום
מרחב תכנון מקומי: באר שבע, בני שמעון
רשות מקומית: מ.א. בני שמעון עיריית באר שבע
ישוב: ישוב
תאריך: 04/04/2019

מפתח גיליונות: 1:50000
תרשים סביבה: 1:50000
נספח בינוי ותאום תשתיות: 1:1000
תרשים נוסף: -
תמונה נוספת: -


מקרא:

מקרא תכנוני:

מקרא מידות:

רשימת רישוי למתקני גז סביב מחזור דרום:


Legend: E: Intersection point of an Existing bend and the Pipe Edge, C: Intersection point of a Cold formed bend and the Pipe Edge, H: Intersection point of a Hot formed bend and the Pipe Edge, TP: Turning Point, CP: Cathodic Protection Test Point

Company: BARAN EPCO, NREG NATURAL GAS

Document Title: KIBUTZ HATZERIM NATURAL GAS DISTRIBUTION NETWORK PIPELINE - PLAN & LONGITUDINAL SECTION