


שיפועי כבישים

קנ"מ 2 500

מקרא

0.0%	2.0%	
2.0%	4.0%	
4.0%	6.0%	
6.0%	8.0%	
8.0%	10.0%	
10.0%	12.0%	
12.0%	14.0%	

גבול השכונה

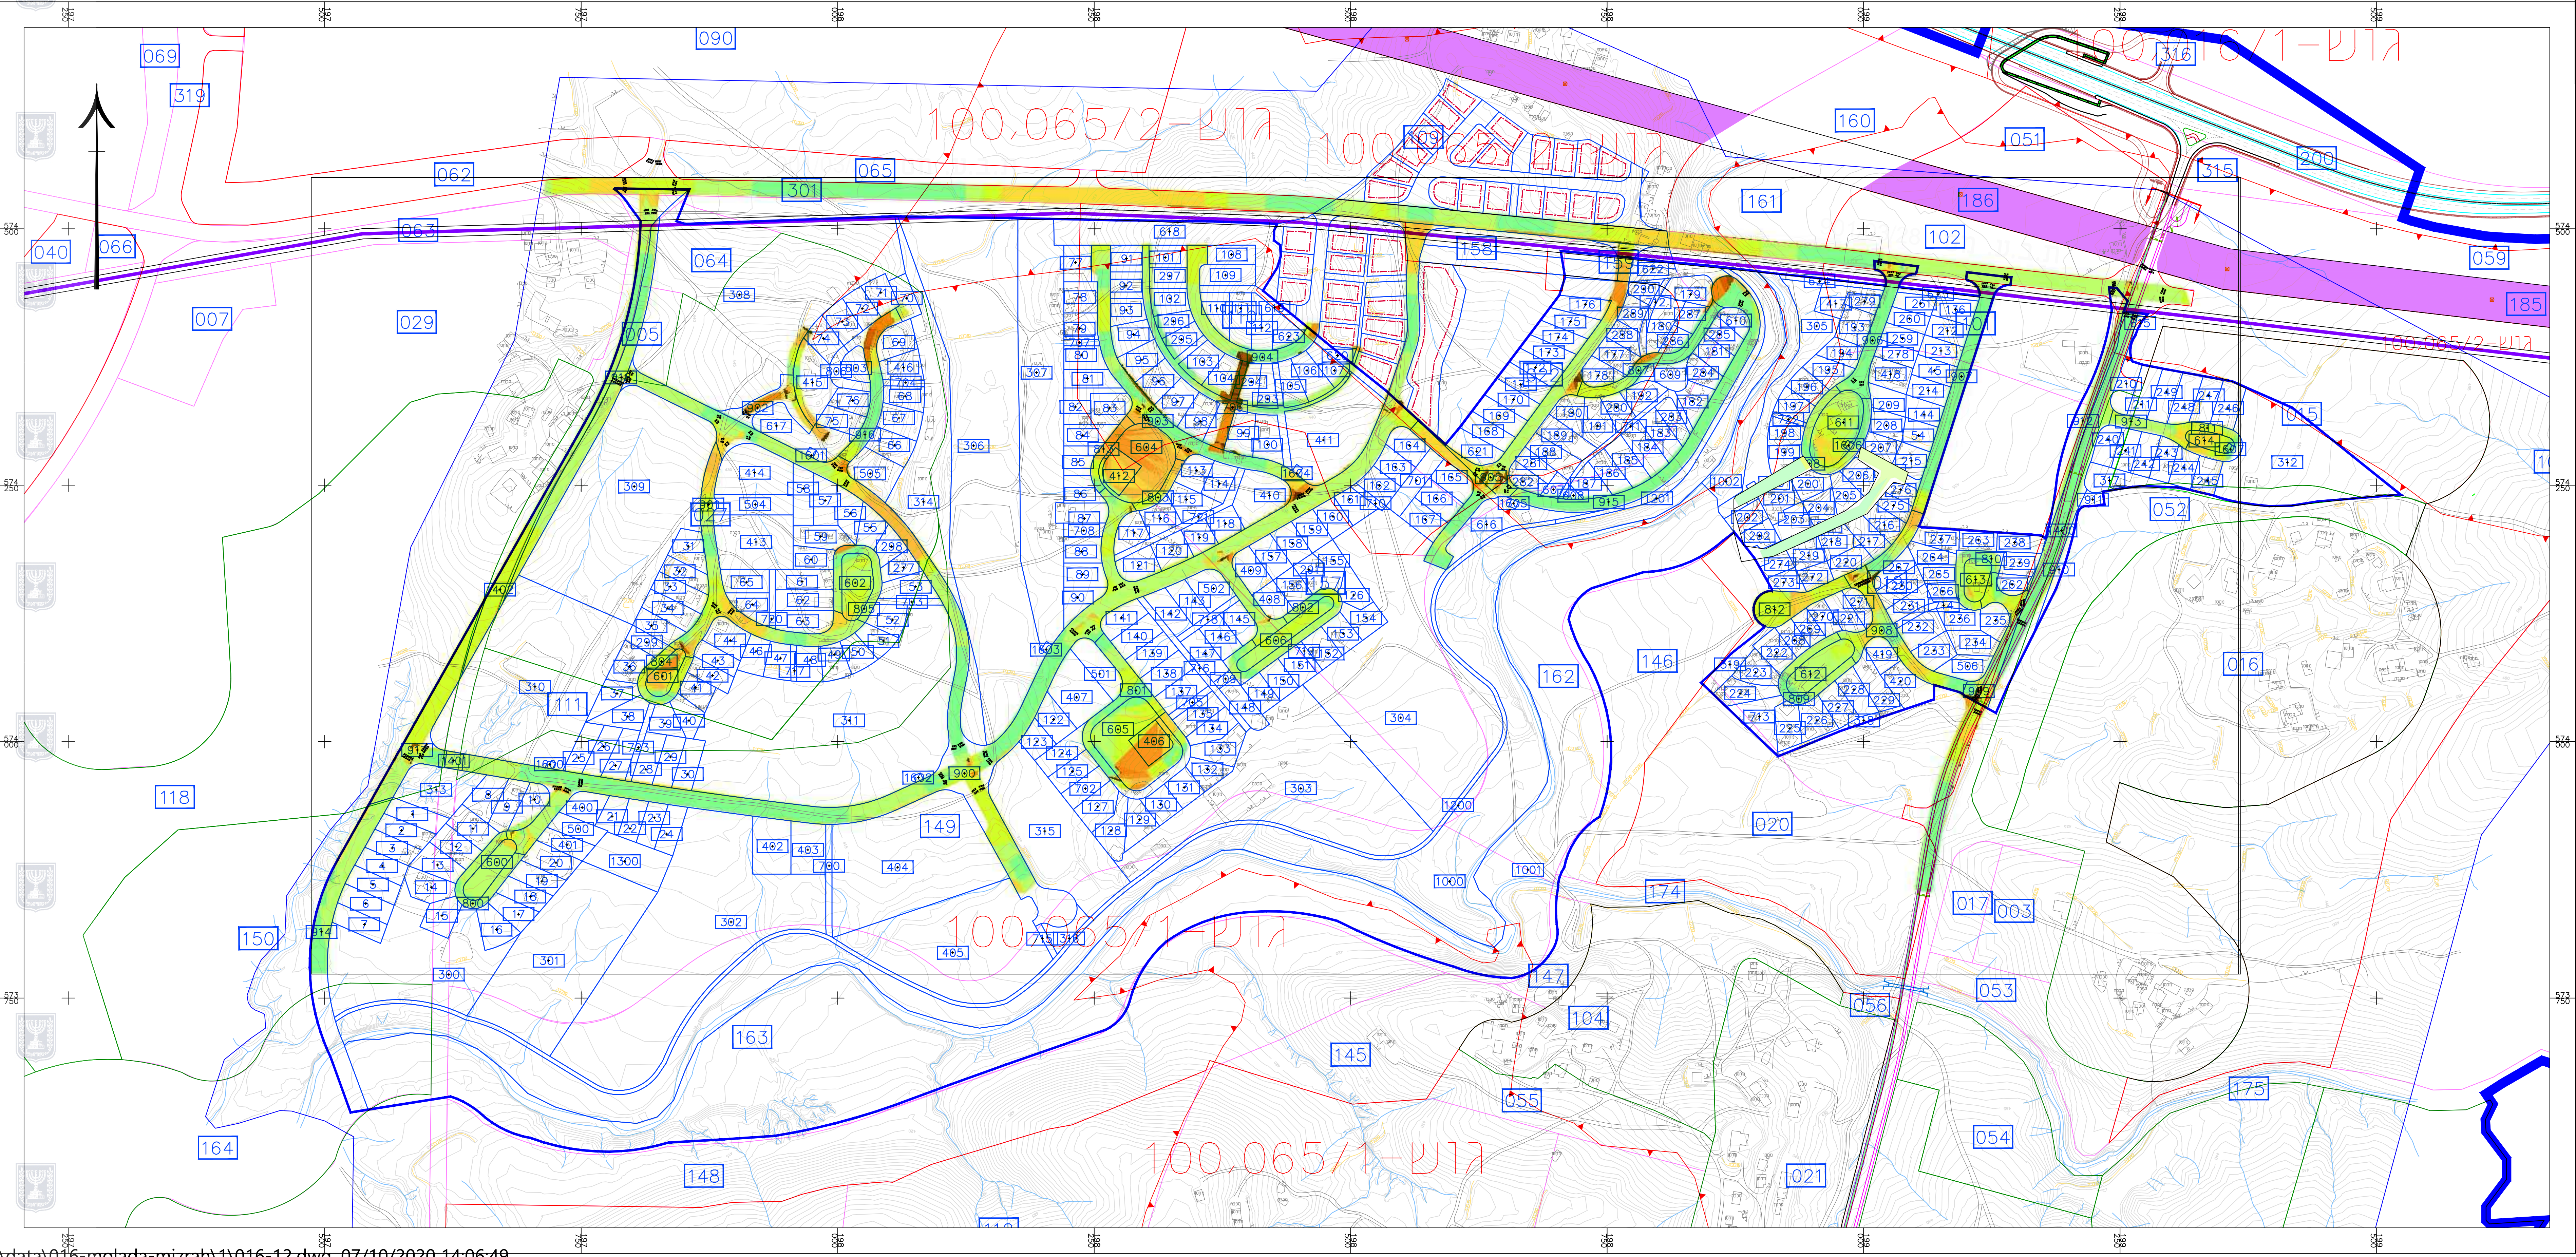

נספח תנועה	
נספח שיפועי כבישים	
נספח לתכנית מס' 624-060187	
שכונה 7 - סעווה	
גליון 1 מתוך 1	
תחולה	מנחה
תיאור תאריך עריכת הנספח	שיפועי כבישים
29/07/2017	
קנ"מ	1:2,500
עורך הנספח	
ss: יואב קושני	j,hnv:
tdhs: "תלם"	