

F = 661 A (10)

PLAN ATTACHED TO

HAIFA TOWN PLANNING SCHEME No 661A מ"ס

DETAILS


תכנית מצורפת

לתכנית בנין ערים חיפה

פרטים

DISTRICT BUILDING
AND
TOWN PLANNING COMMISSION
HAIFA DISTRICT
District Serial No. of Plan 318
District File No. 271/694

SCALE 1:500

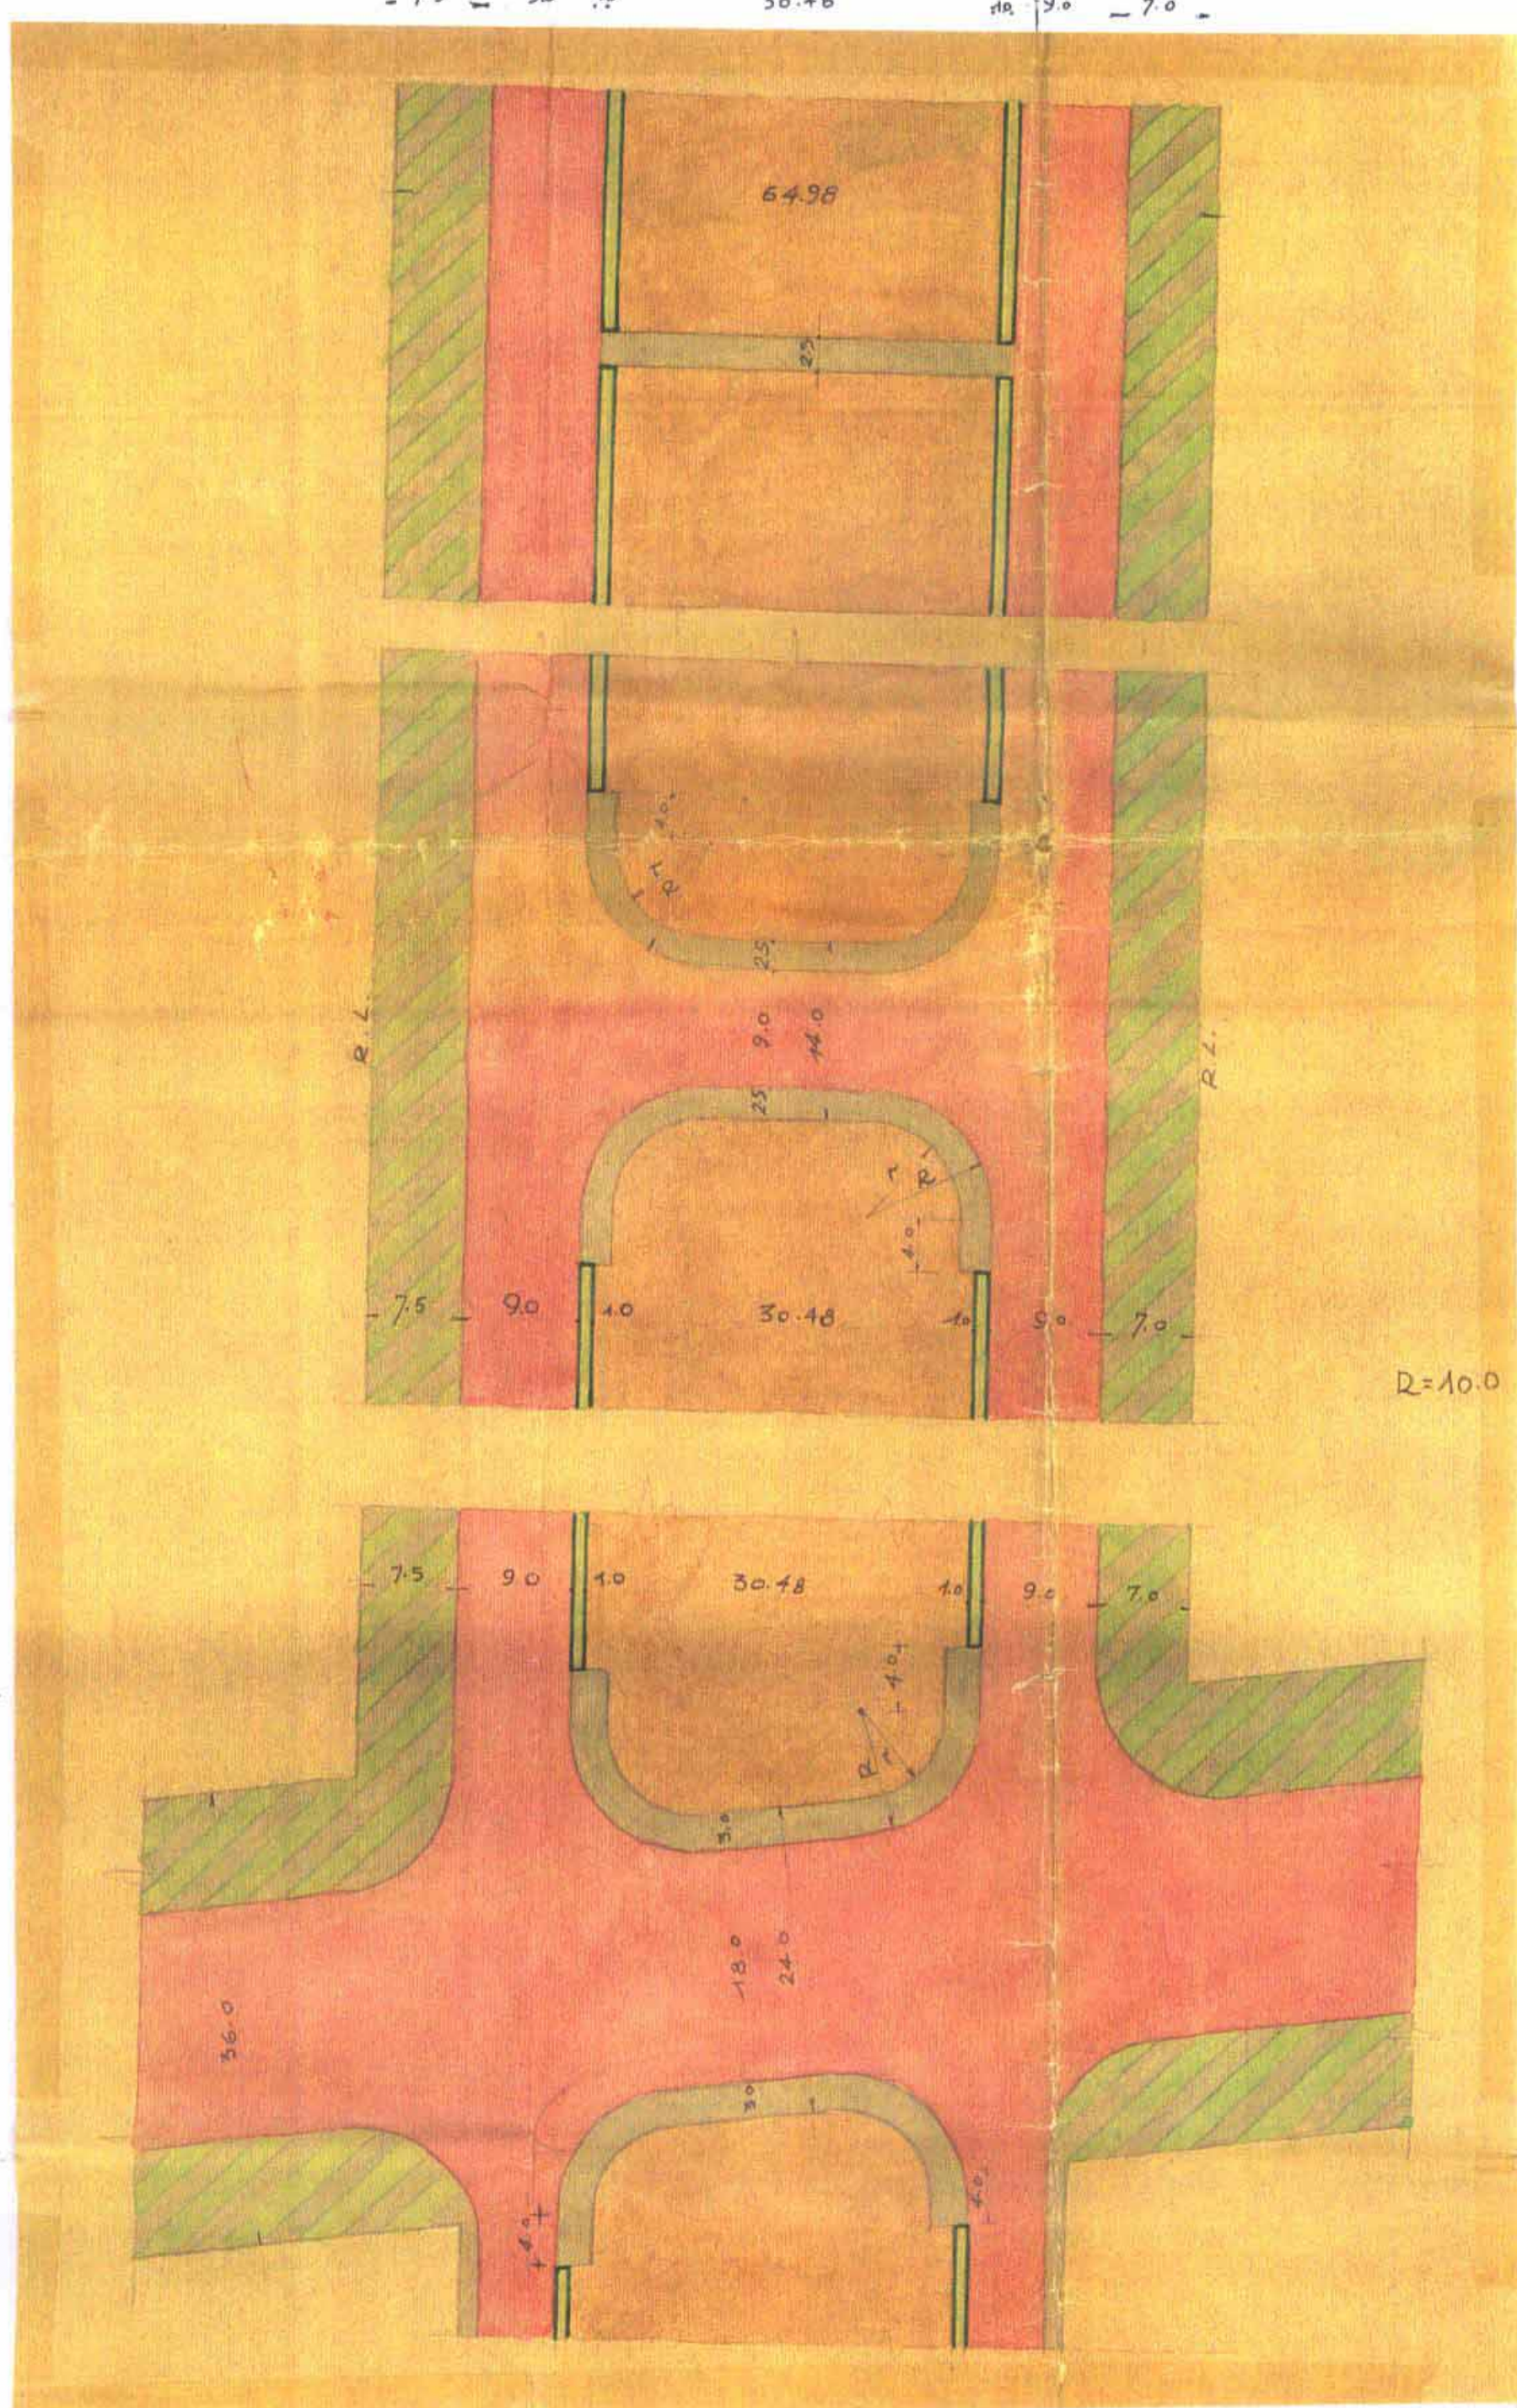


TOWN PLANNING ORDINANCE, 1936.
TOWN PLANNING AREA.
Scheme No. 661A
The District Commission, at its 102nd meeting held on 27th day of Aug. 1946, resolved to grant authority to put the above scheme into force.
R.H. Hanna Chairman
Haifa District Building and Town Planning Commission.

HAIFA LOCAL BUILDING & TOWN PLANNING COMMISSION
H. T. P. SCHEME No. 661A
RECOMMENDED TO BE PUT INTO FORCE
AT THE 108th MEETING ON 10.12.46.
J. R. R. City Engineer
Chairman L.B. & T.P.C.

TOWN PLANNING ORDINANCE, 1936.
TOWN PLANNING AREA.
Scheme No. 661A
The District Commission, at its 87th meeting held on 7th day of Aug. 1945, resolved to deposit the above scheme.
R. R. R. City Engineer
Chairman L.B. & T.P.C.

HAIFA LOCAL BUILDING & TOWN PLANNING COMMISSION
H. T. P. SCHEME No. 661A
RECOMMENDED FOR DEPOSIT
AT THE 93rd MEETING ON 10.7.45.
J. R. R. City Engineer
Chairman L.B. & T.P.C.

LEGEND
NEW ROAD
FOOTWAY (SIDEWALK)
PLANTED PEDESTALIAN WALK
PRIVATE OPEN SPACE
P.R.C. PIPE PULLING COR.
ISLAND
בחוץ
דרך חדשה
מדרכה
מדרכה נסועה
שטח פתוח פרט
פרוזדור חנייה
אי

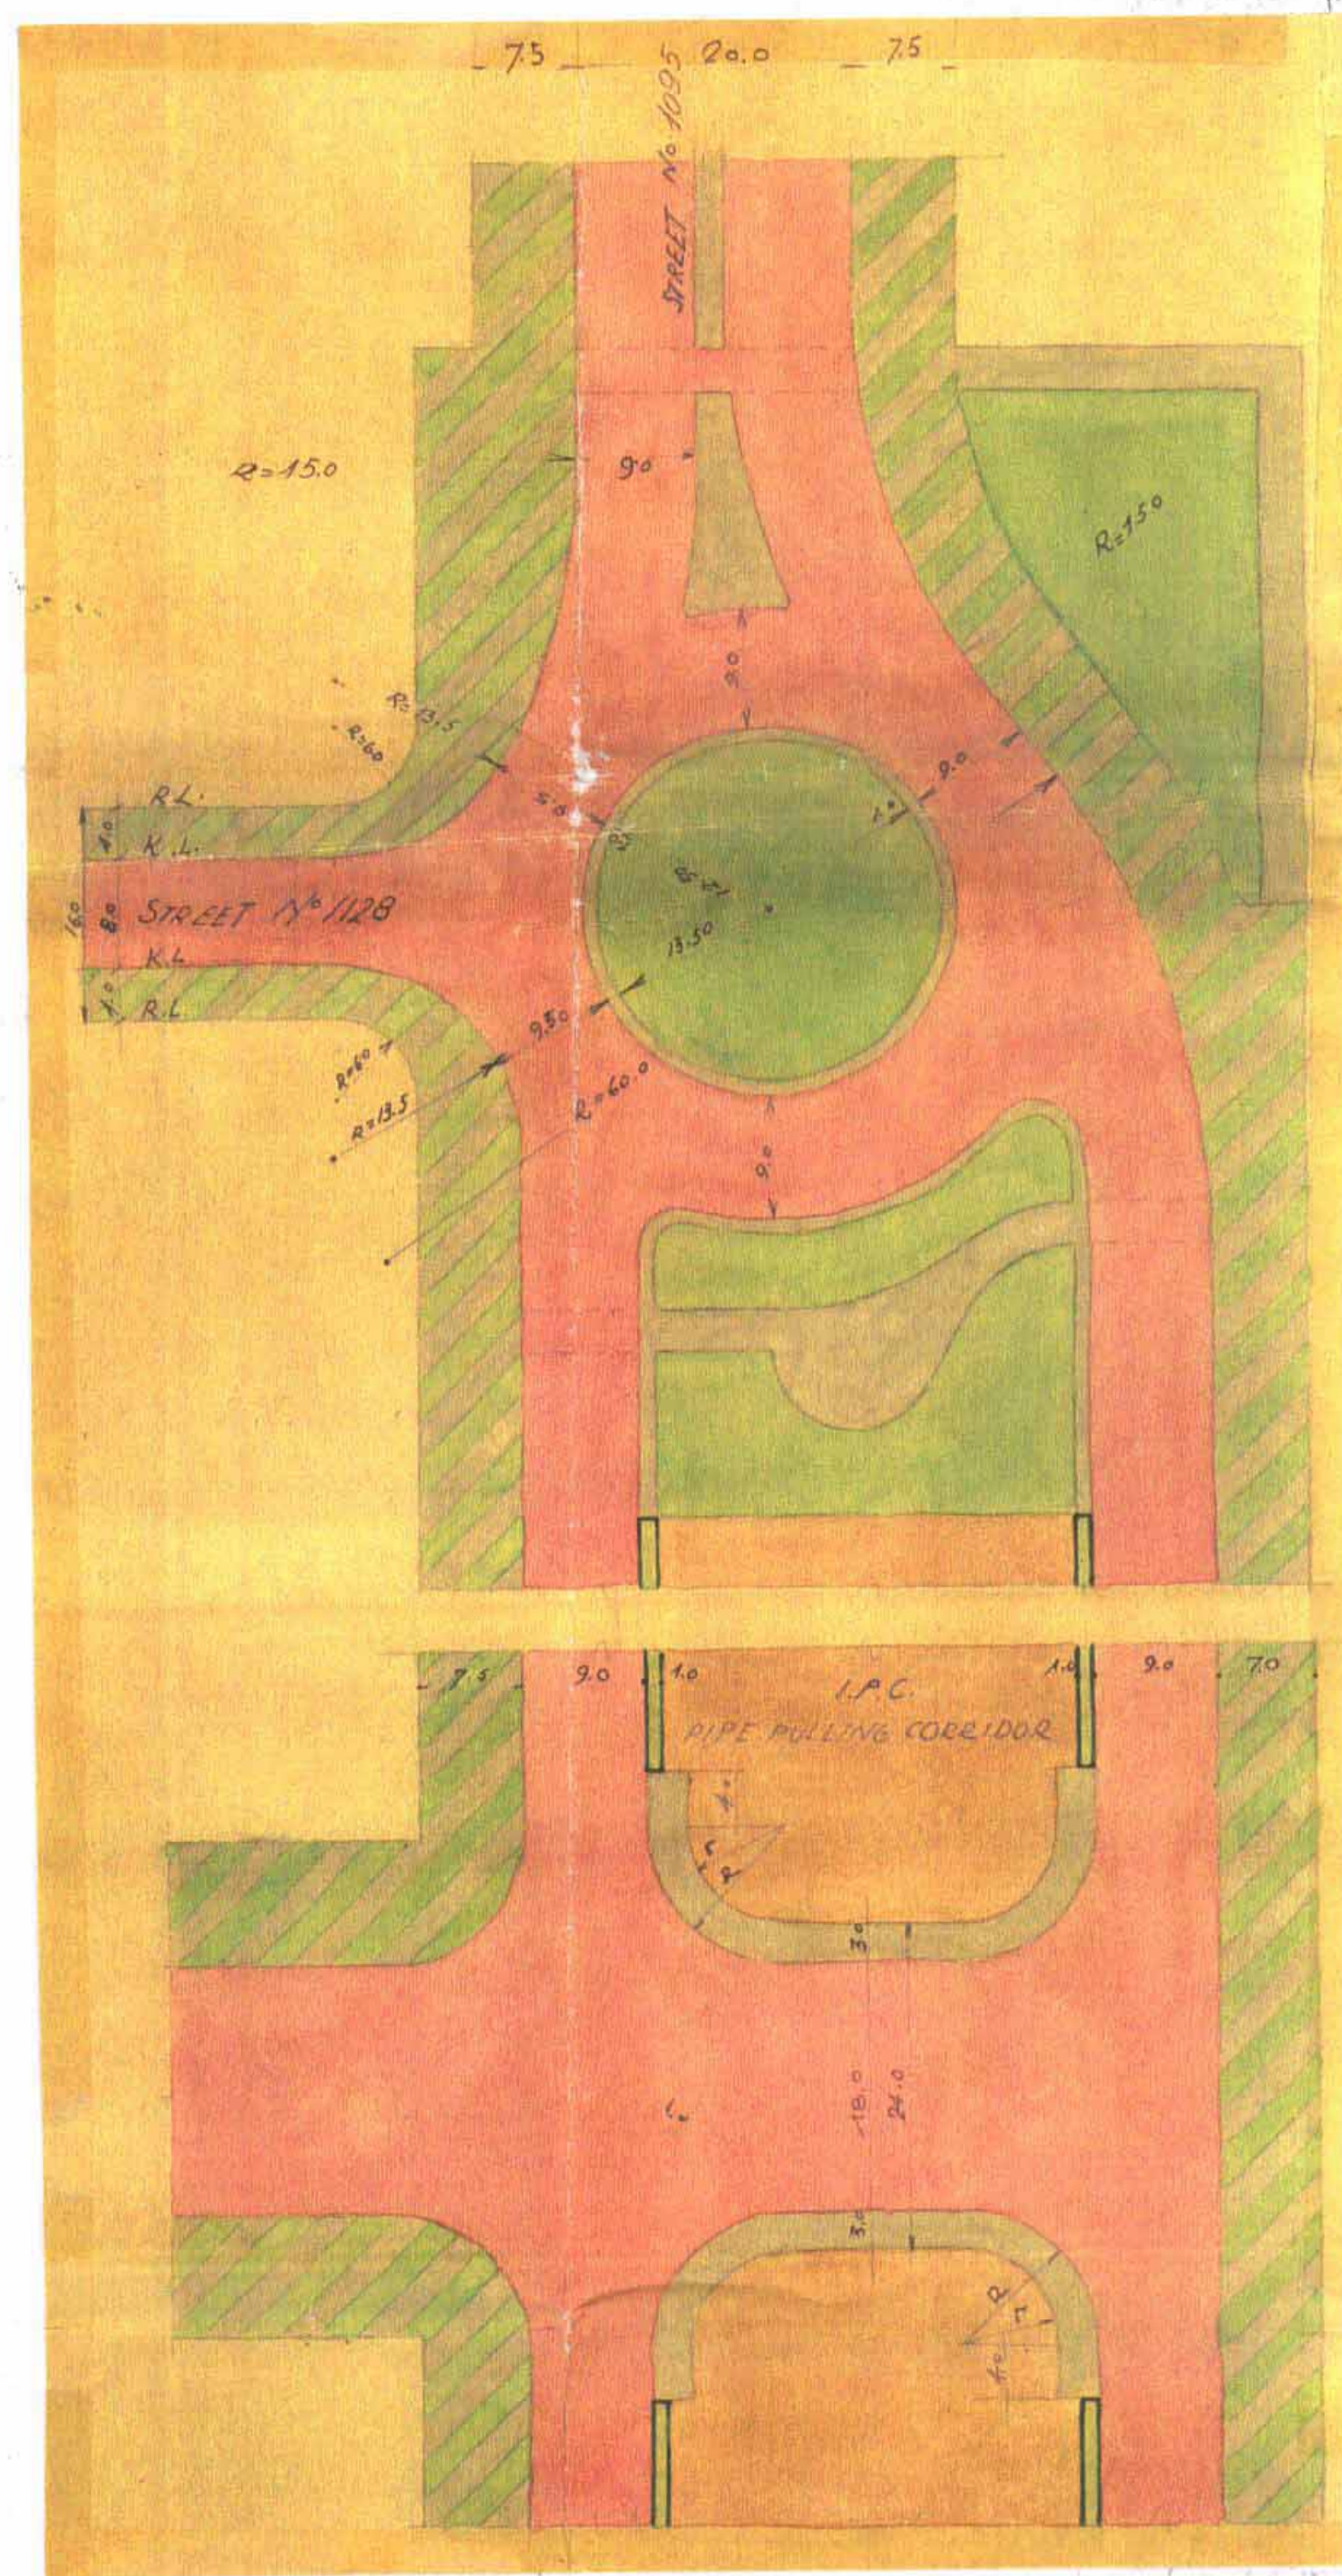

7.5 9.0 1.0 30.48 1.0 9.0 7.0
64.98