





חזית מערבית
קני"מ 1:100
±0.00 = 810.43

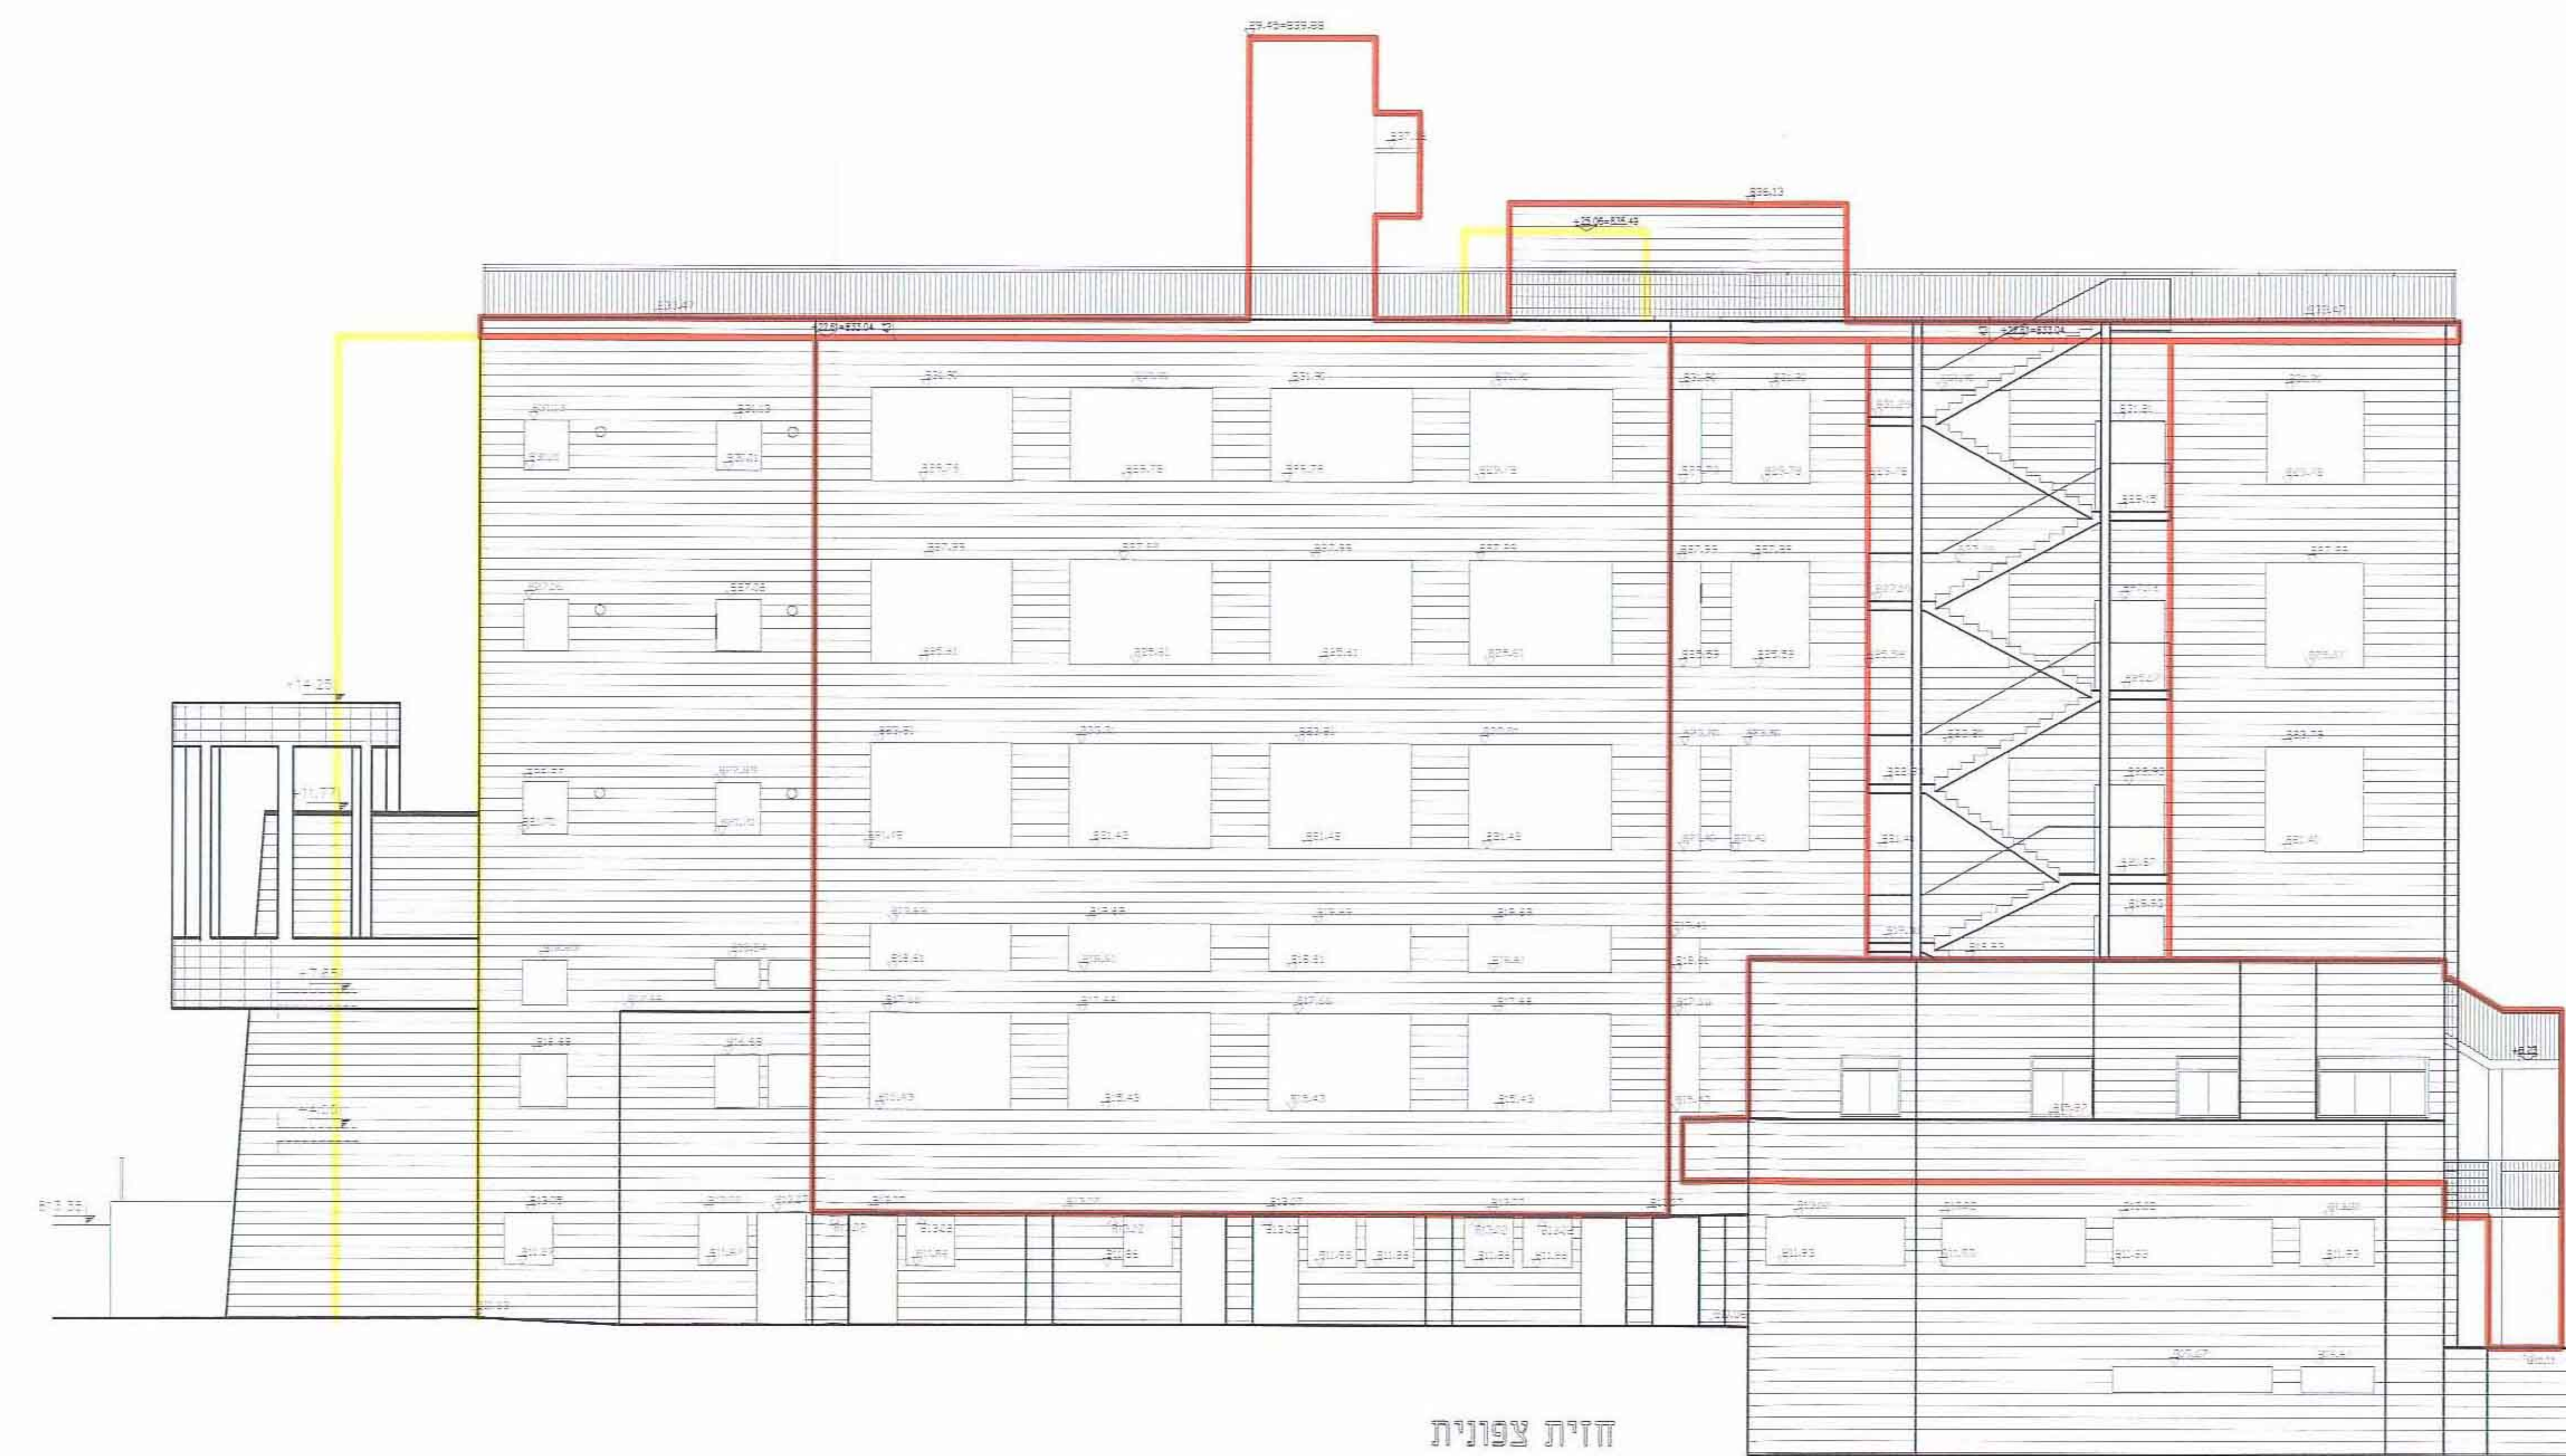


חזית צפונית
קני"מ 1:100
±0.00 = 810.43



חזית דרומית
קני"מ 1:100
±0.00 = 810.43

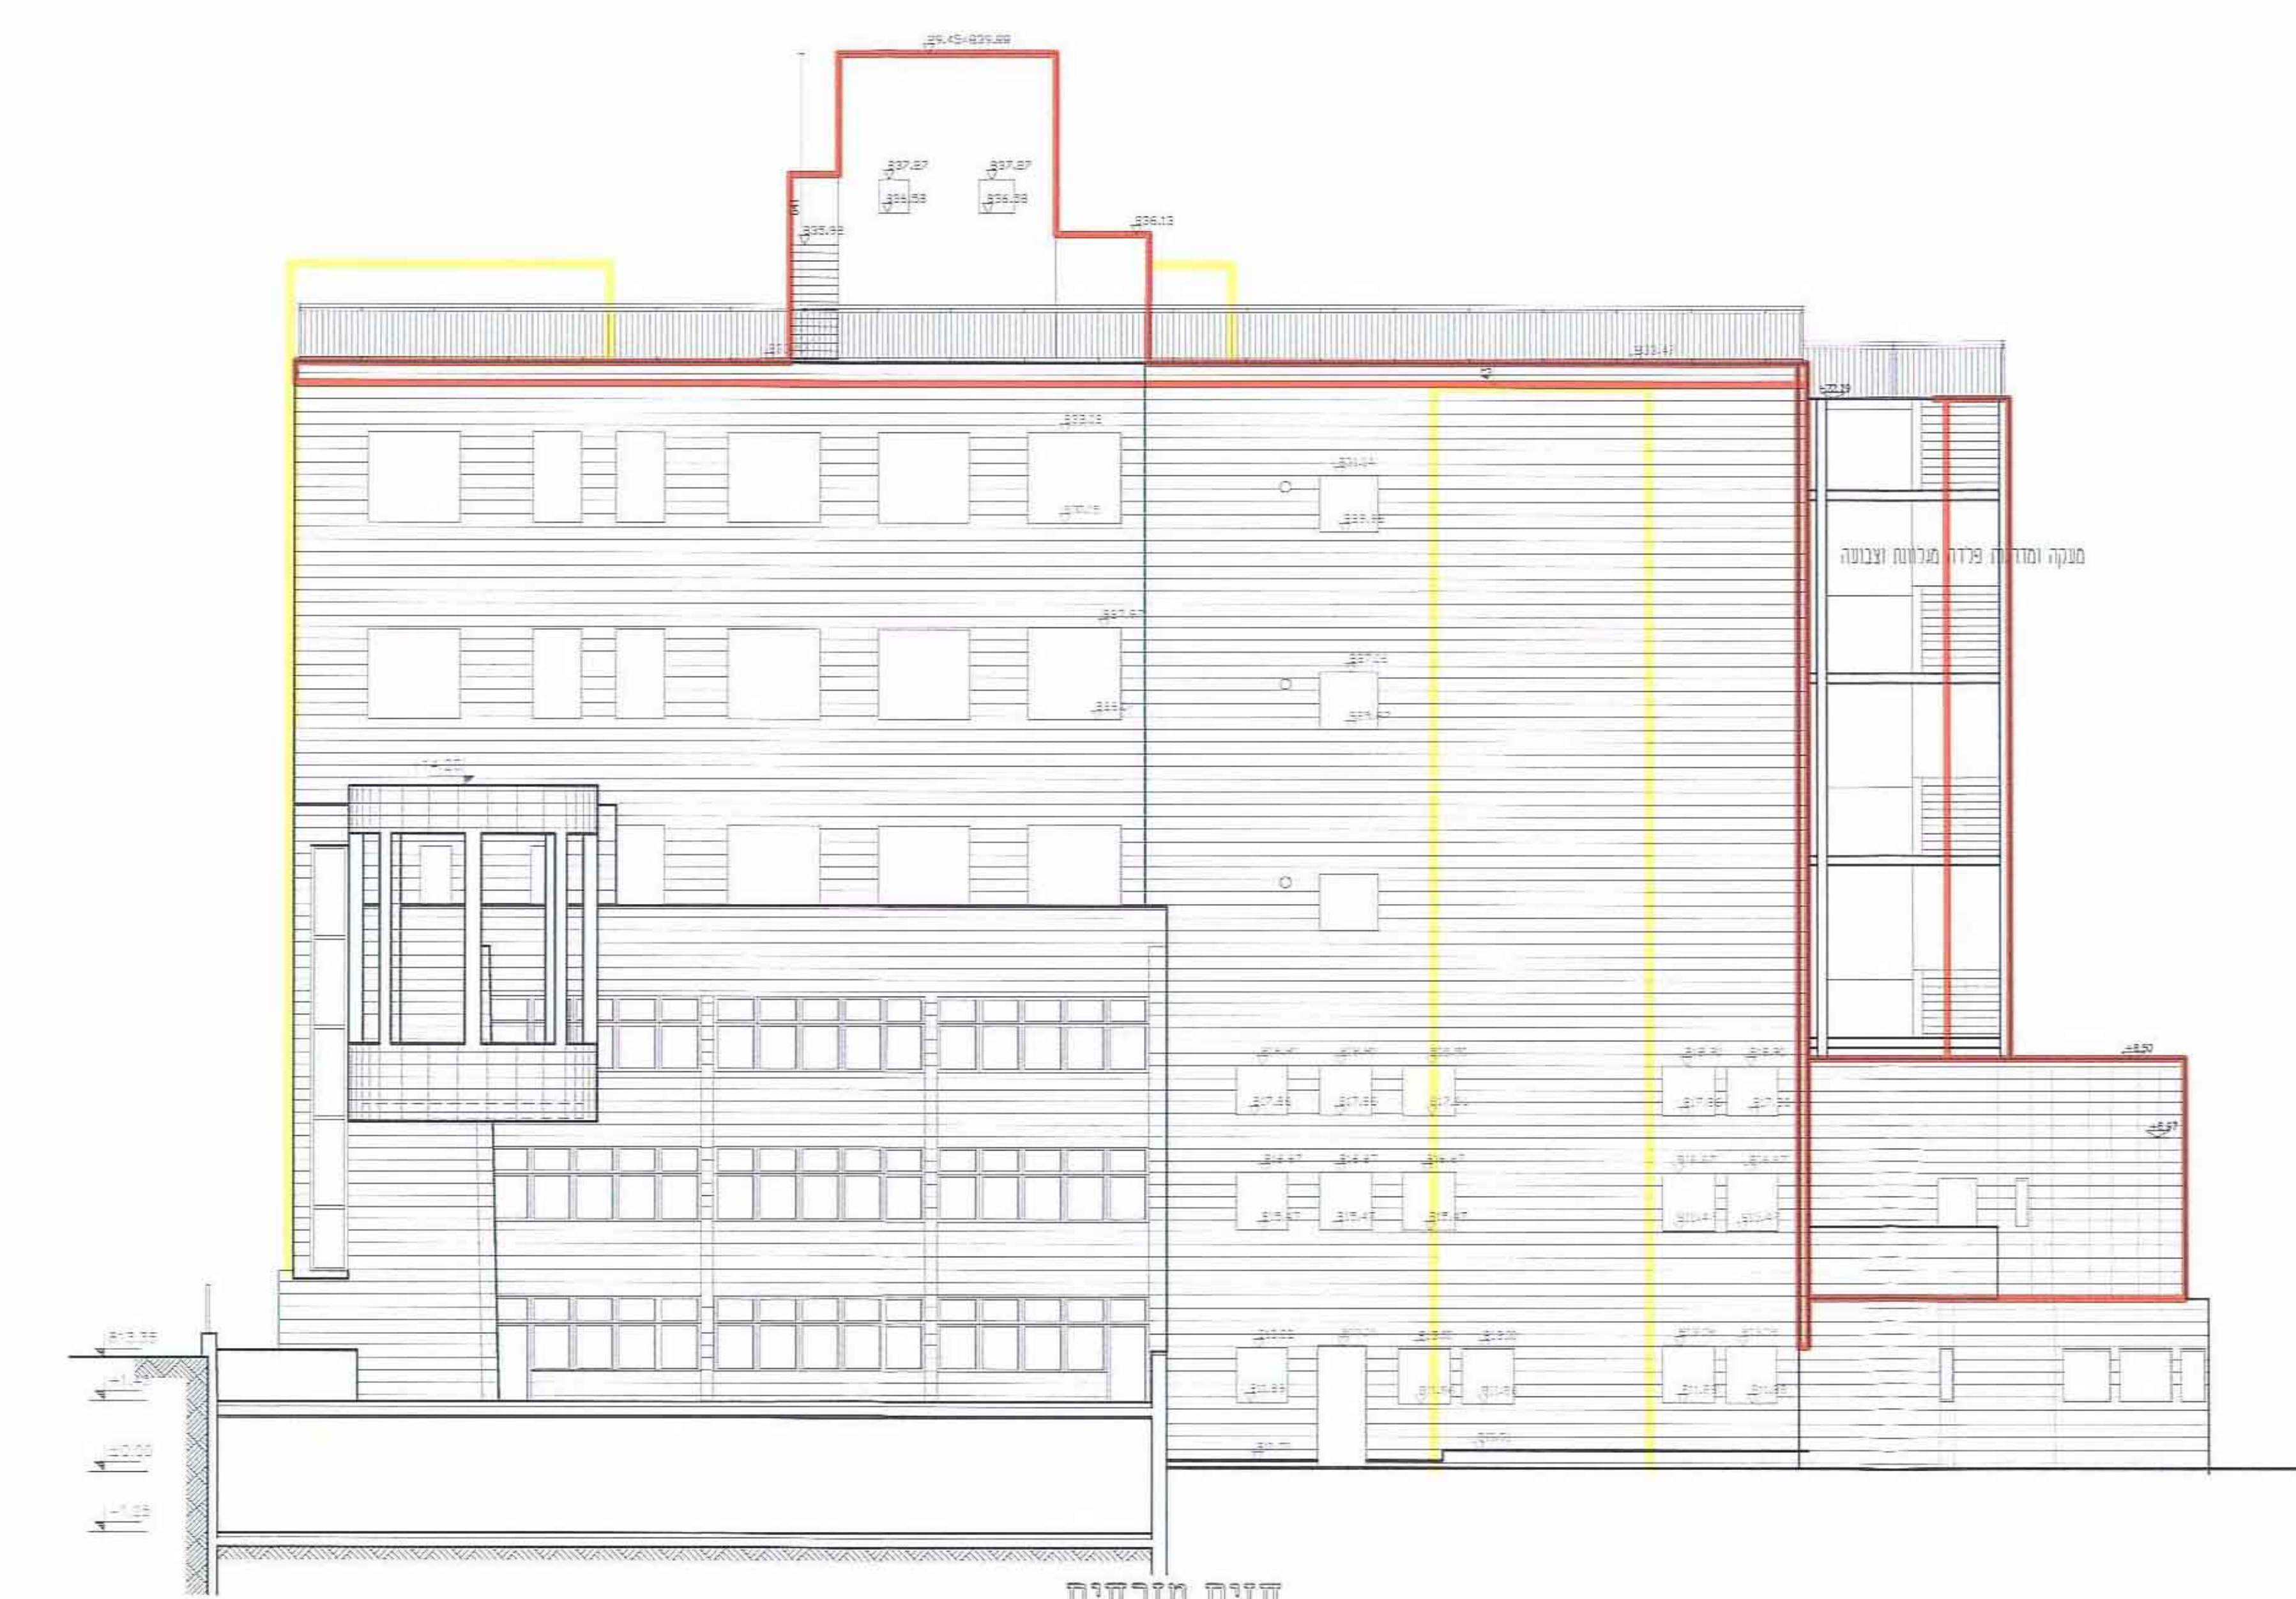

חזית מזרחית
קני"מ 1:100
±0.00 = 810.43

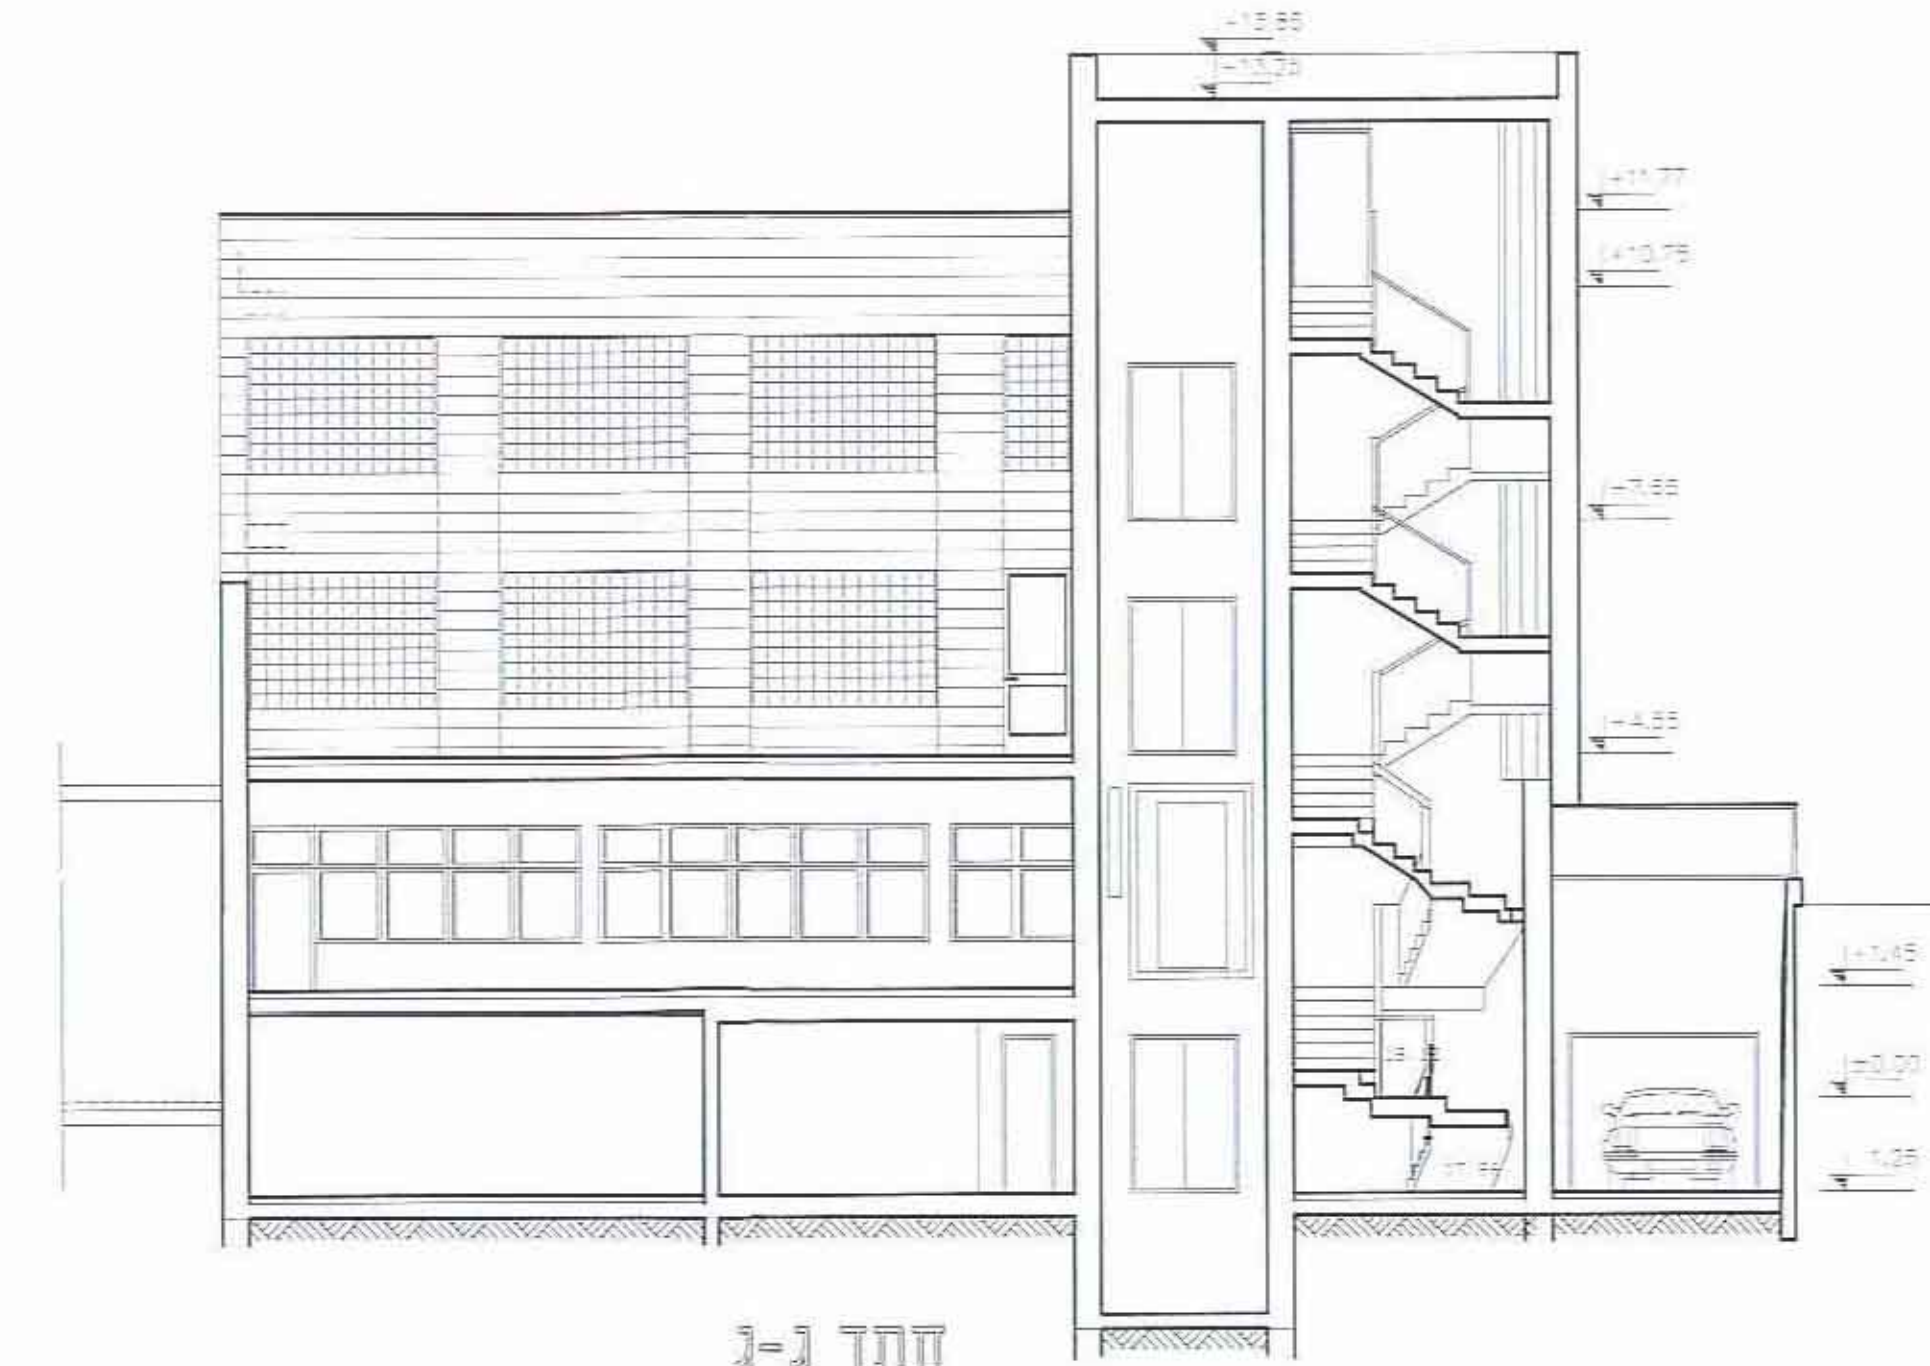

חזית ג-1
קני"מ 1:100
±0.00 = 810.43