

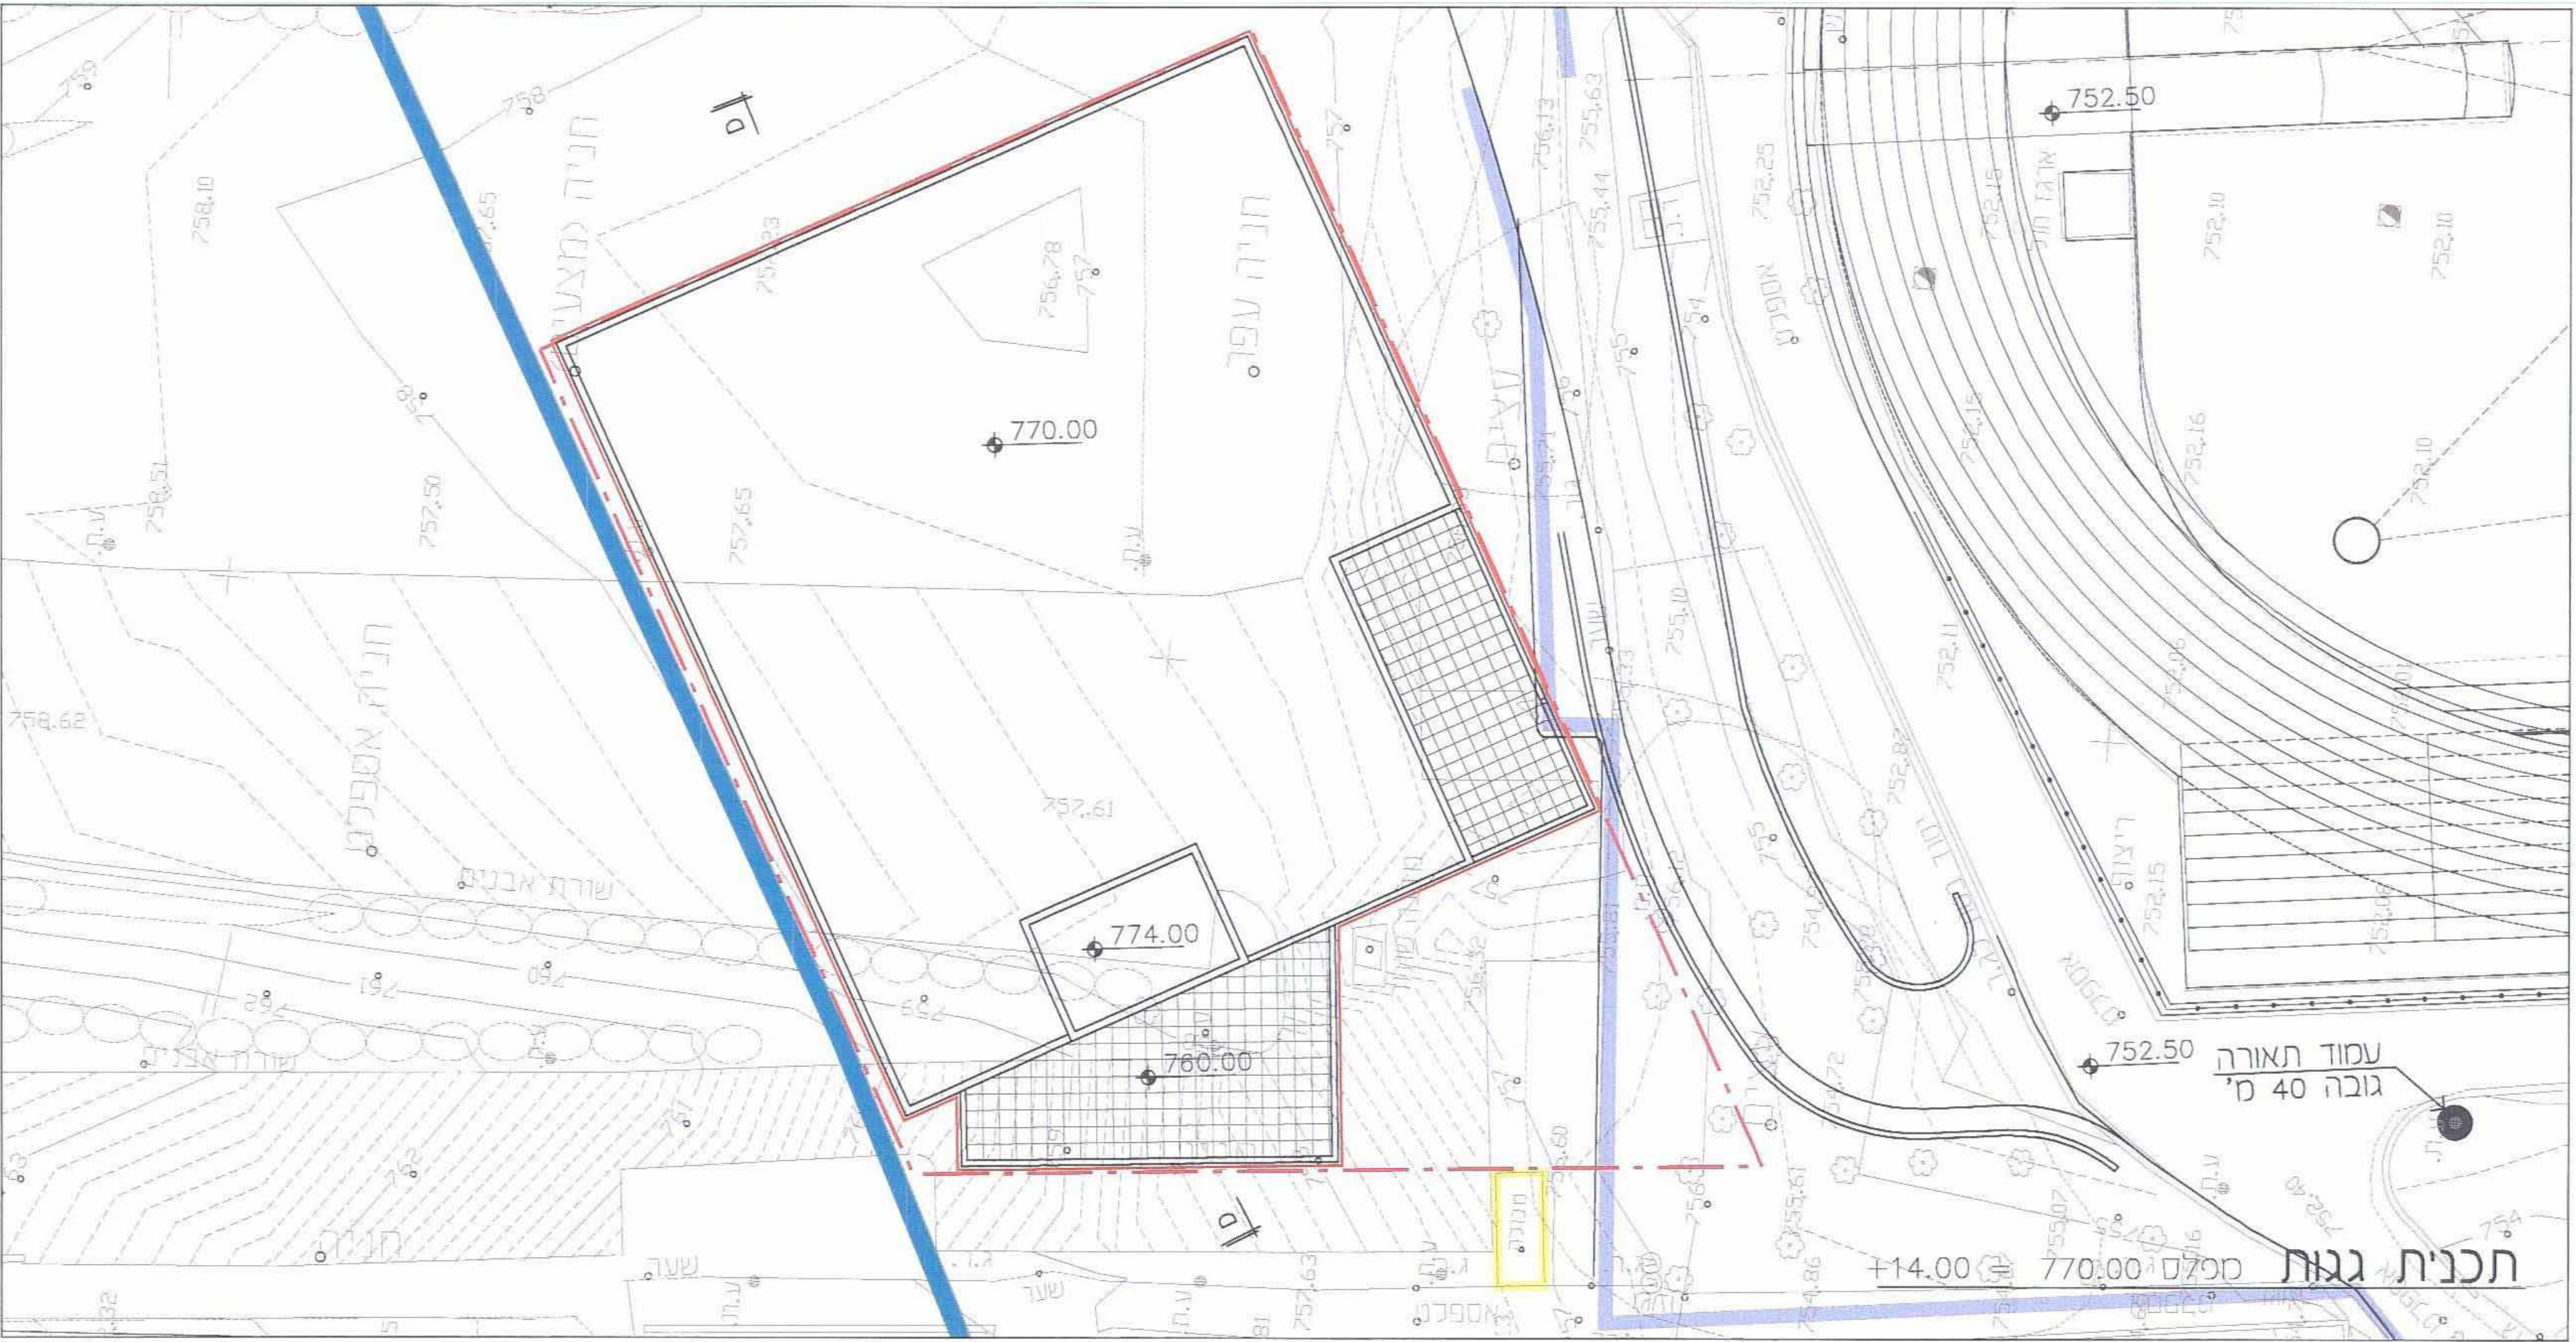
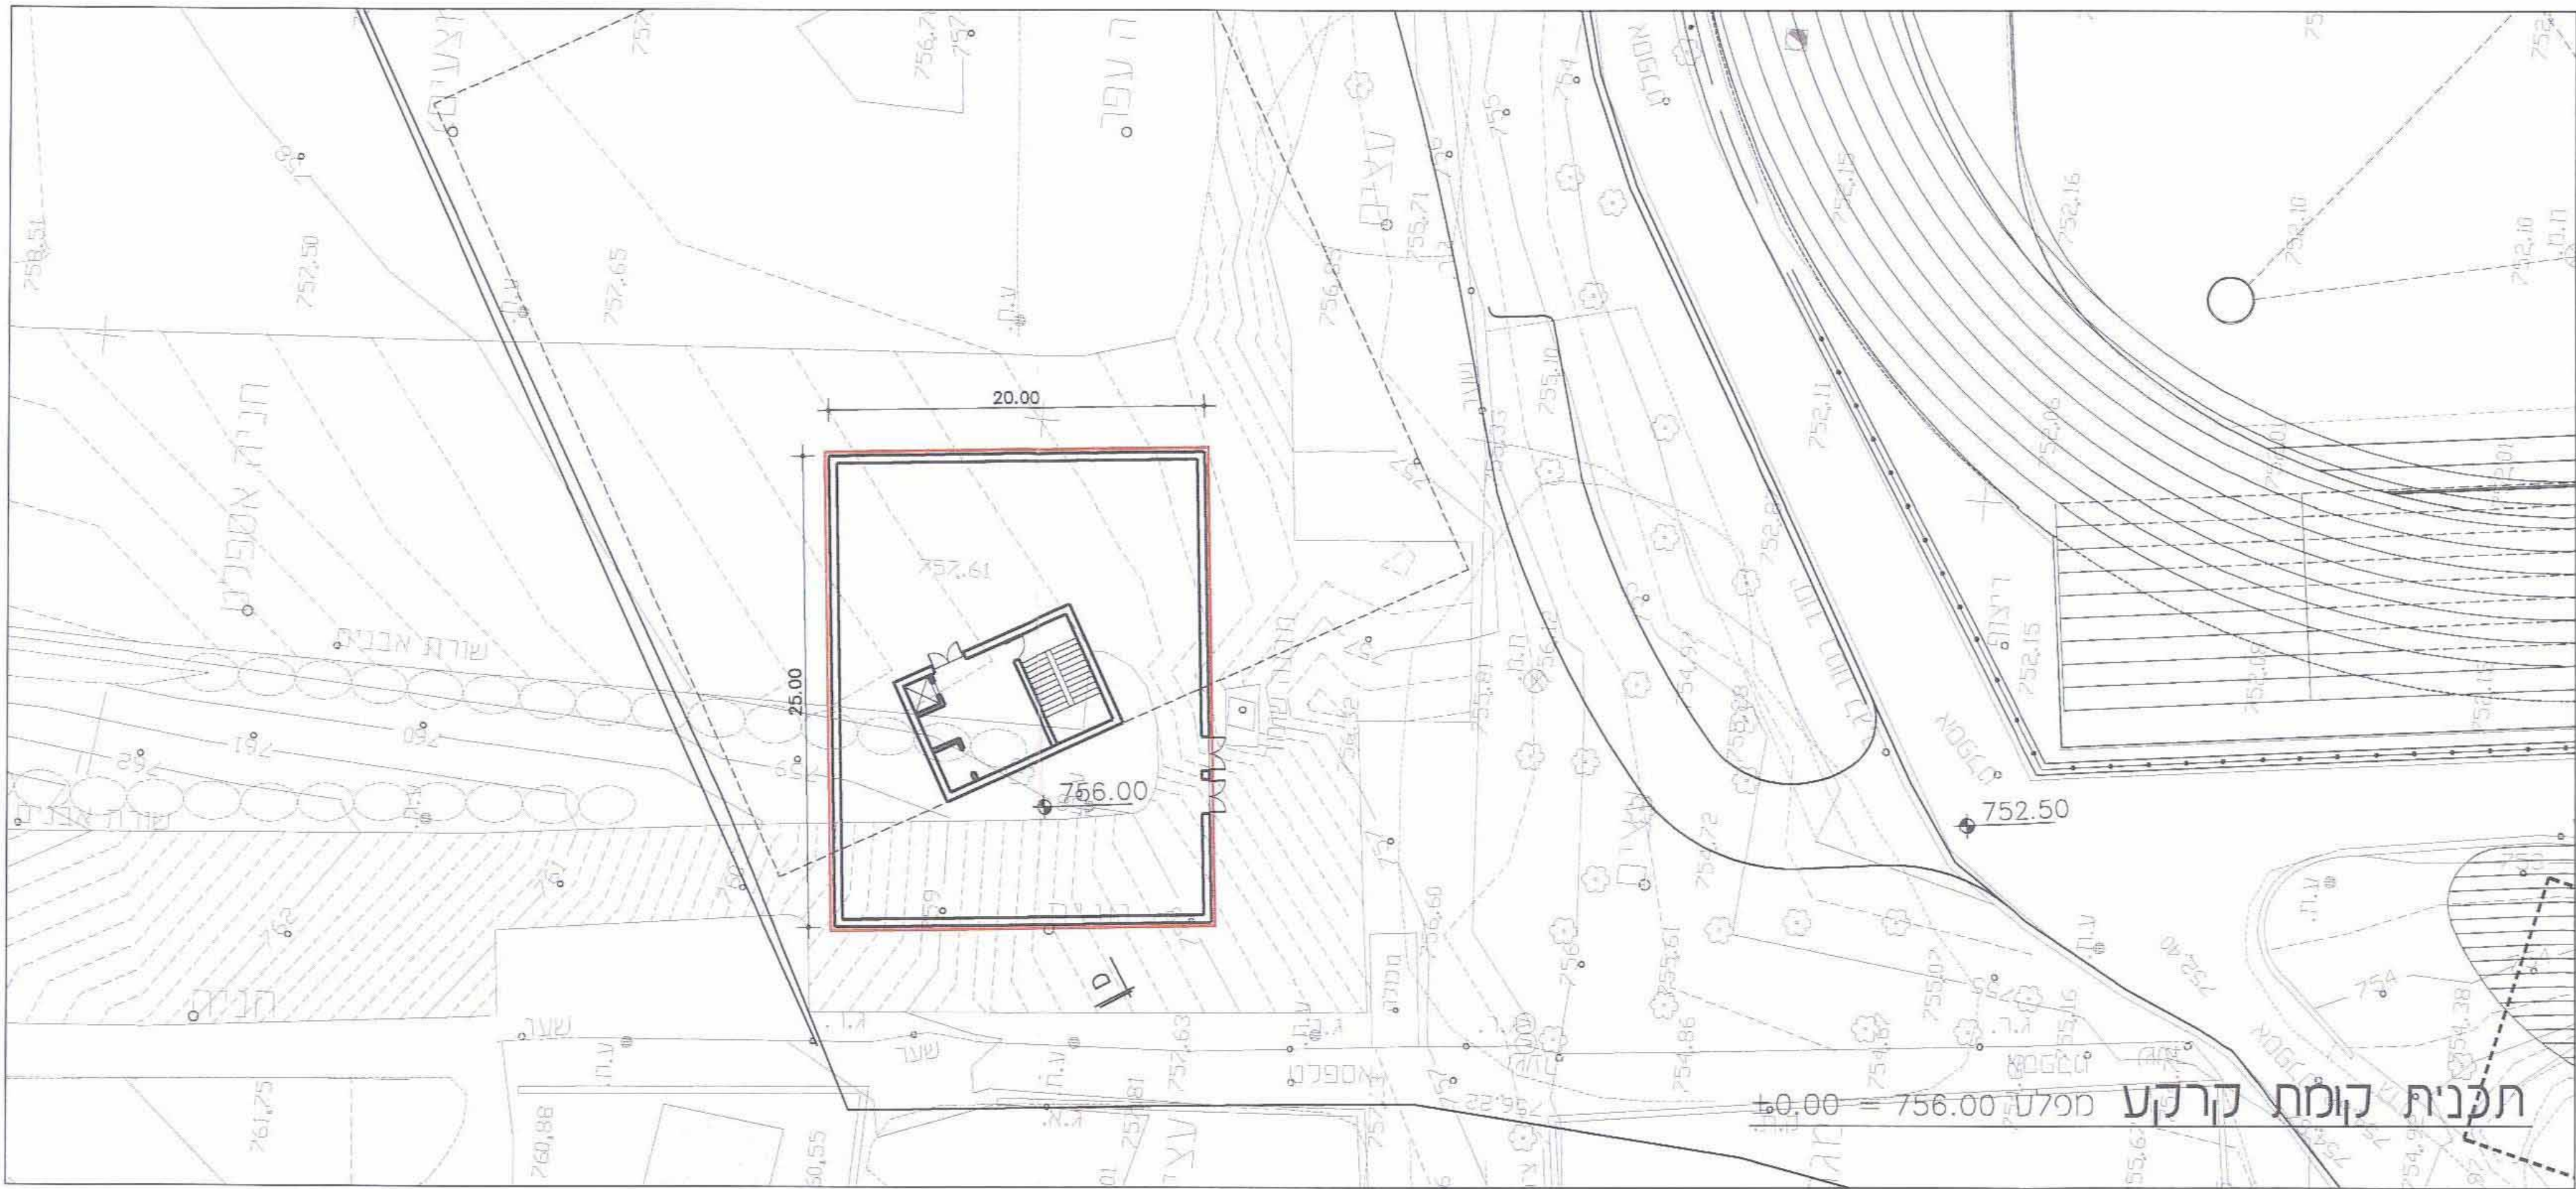
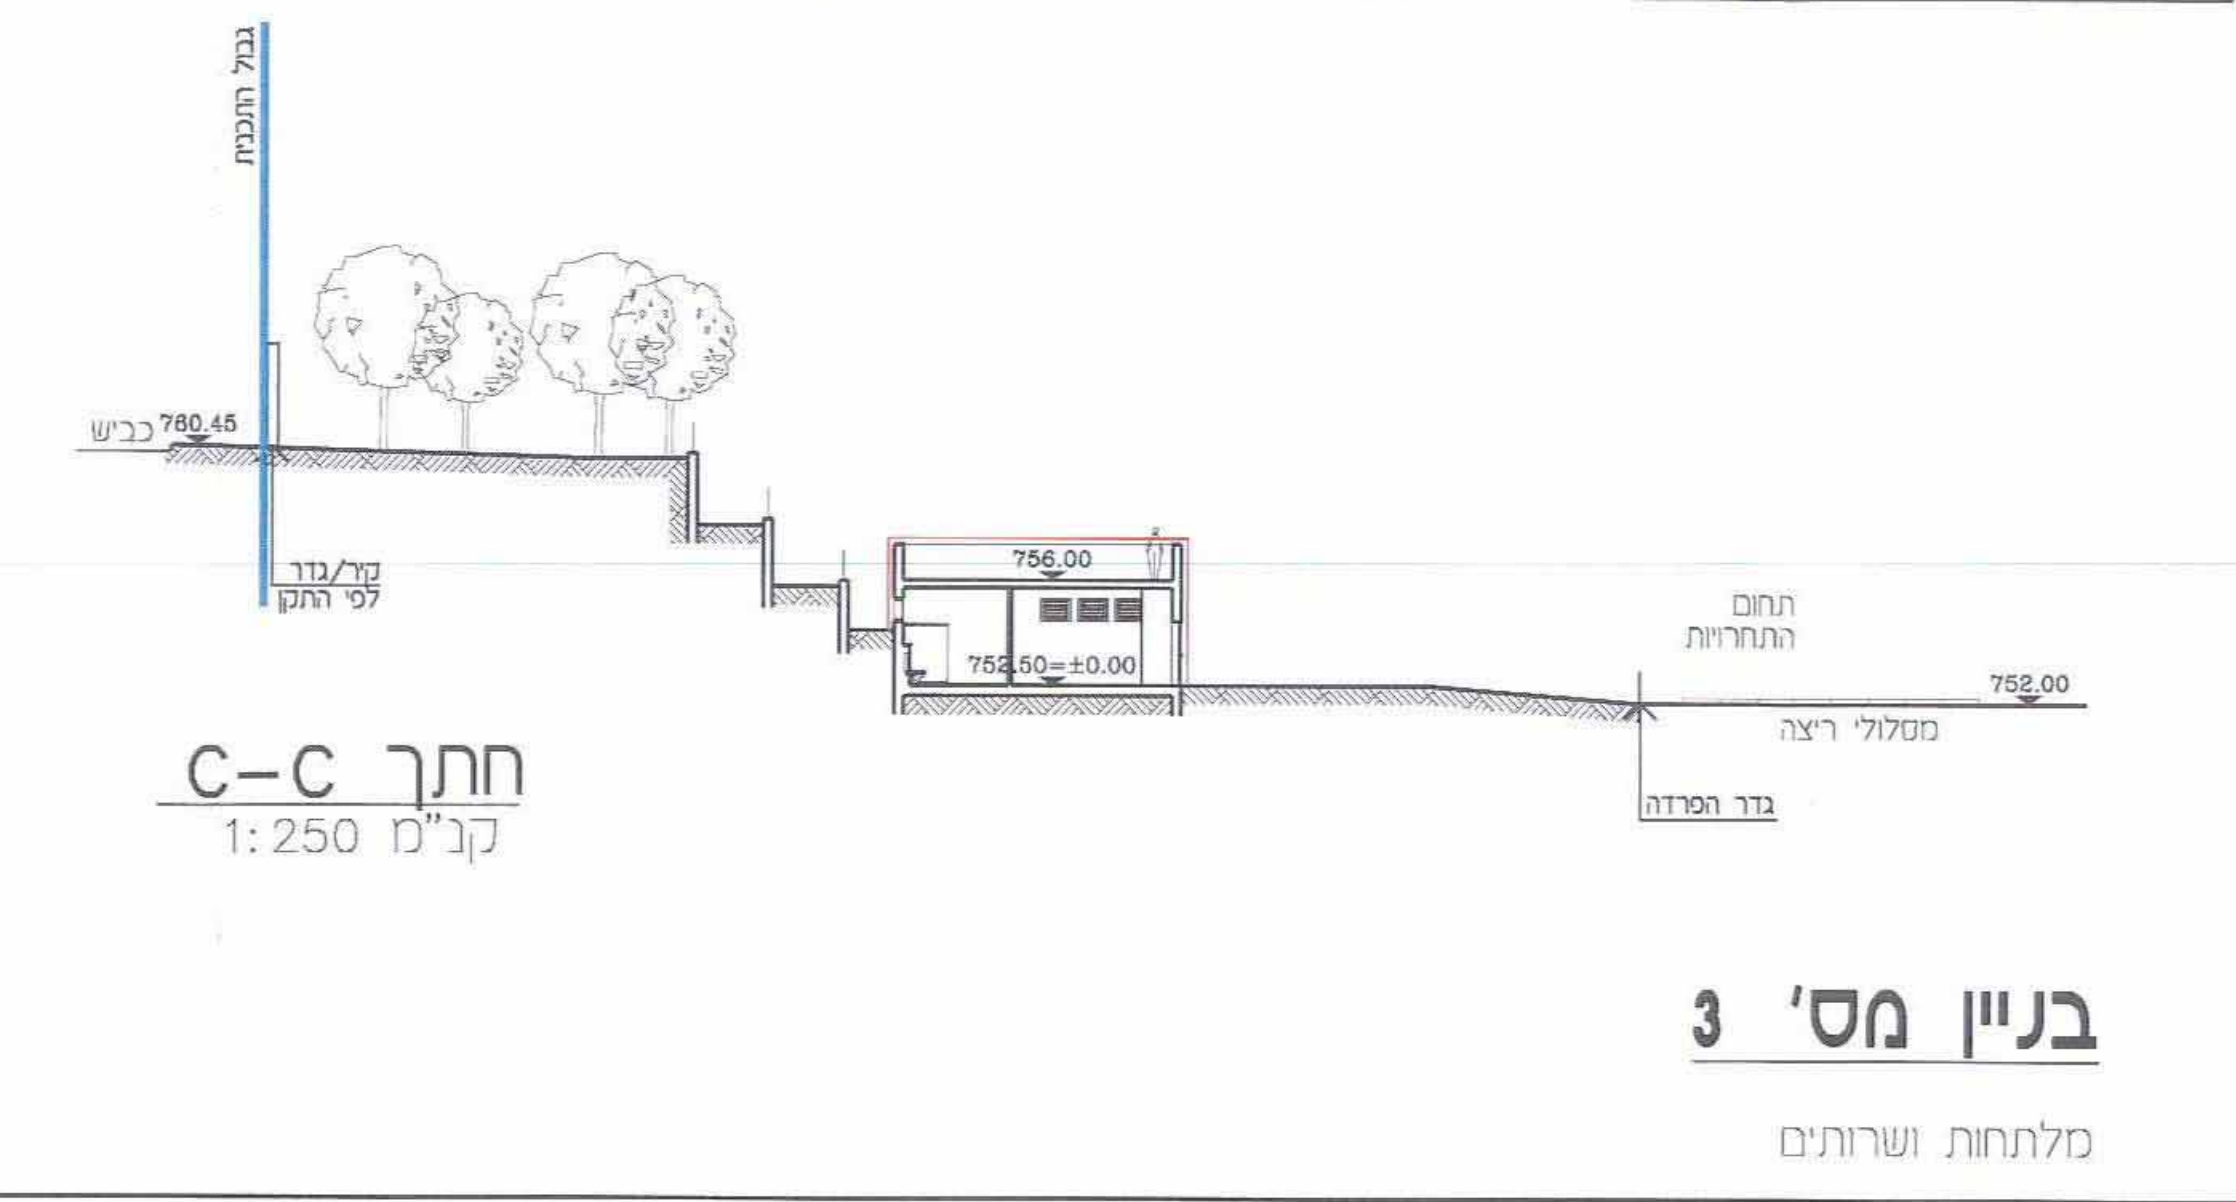



F:\Logi\msh\logi2537\Graf\Bat\2010\msh\msh2537.dwg, 15/7/2010, 08:22:01, 10:49:25

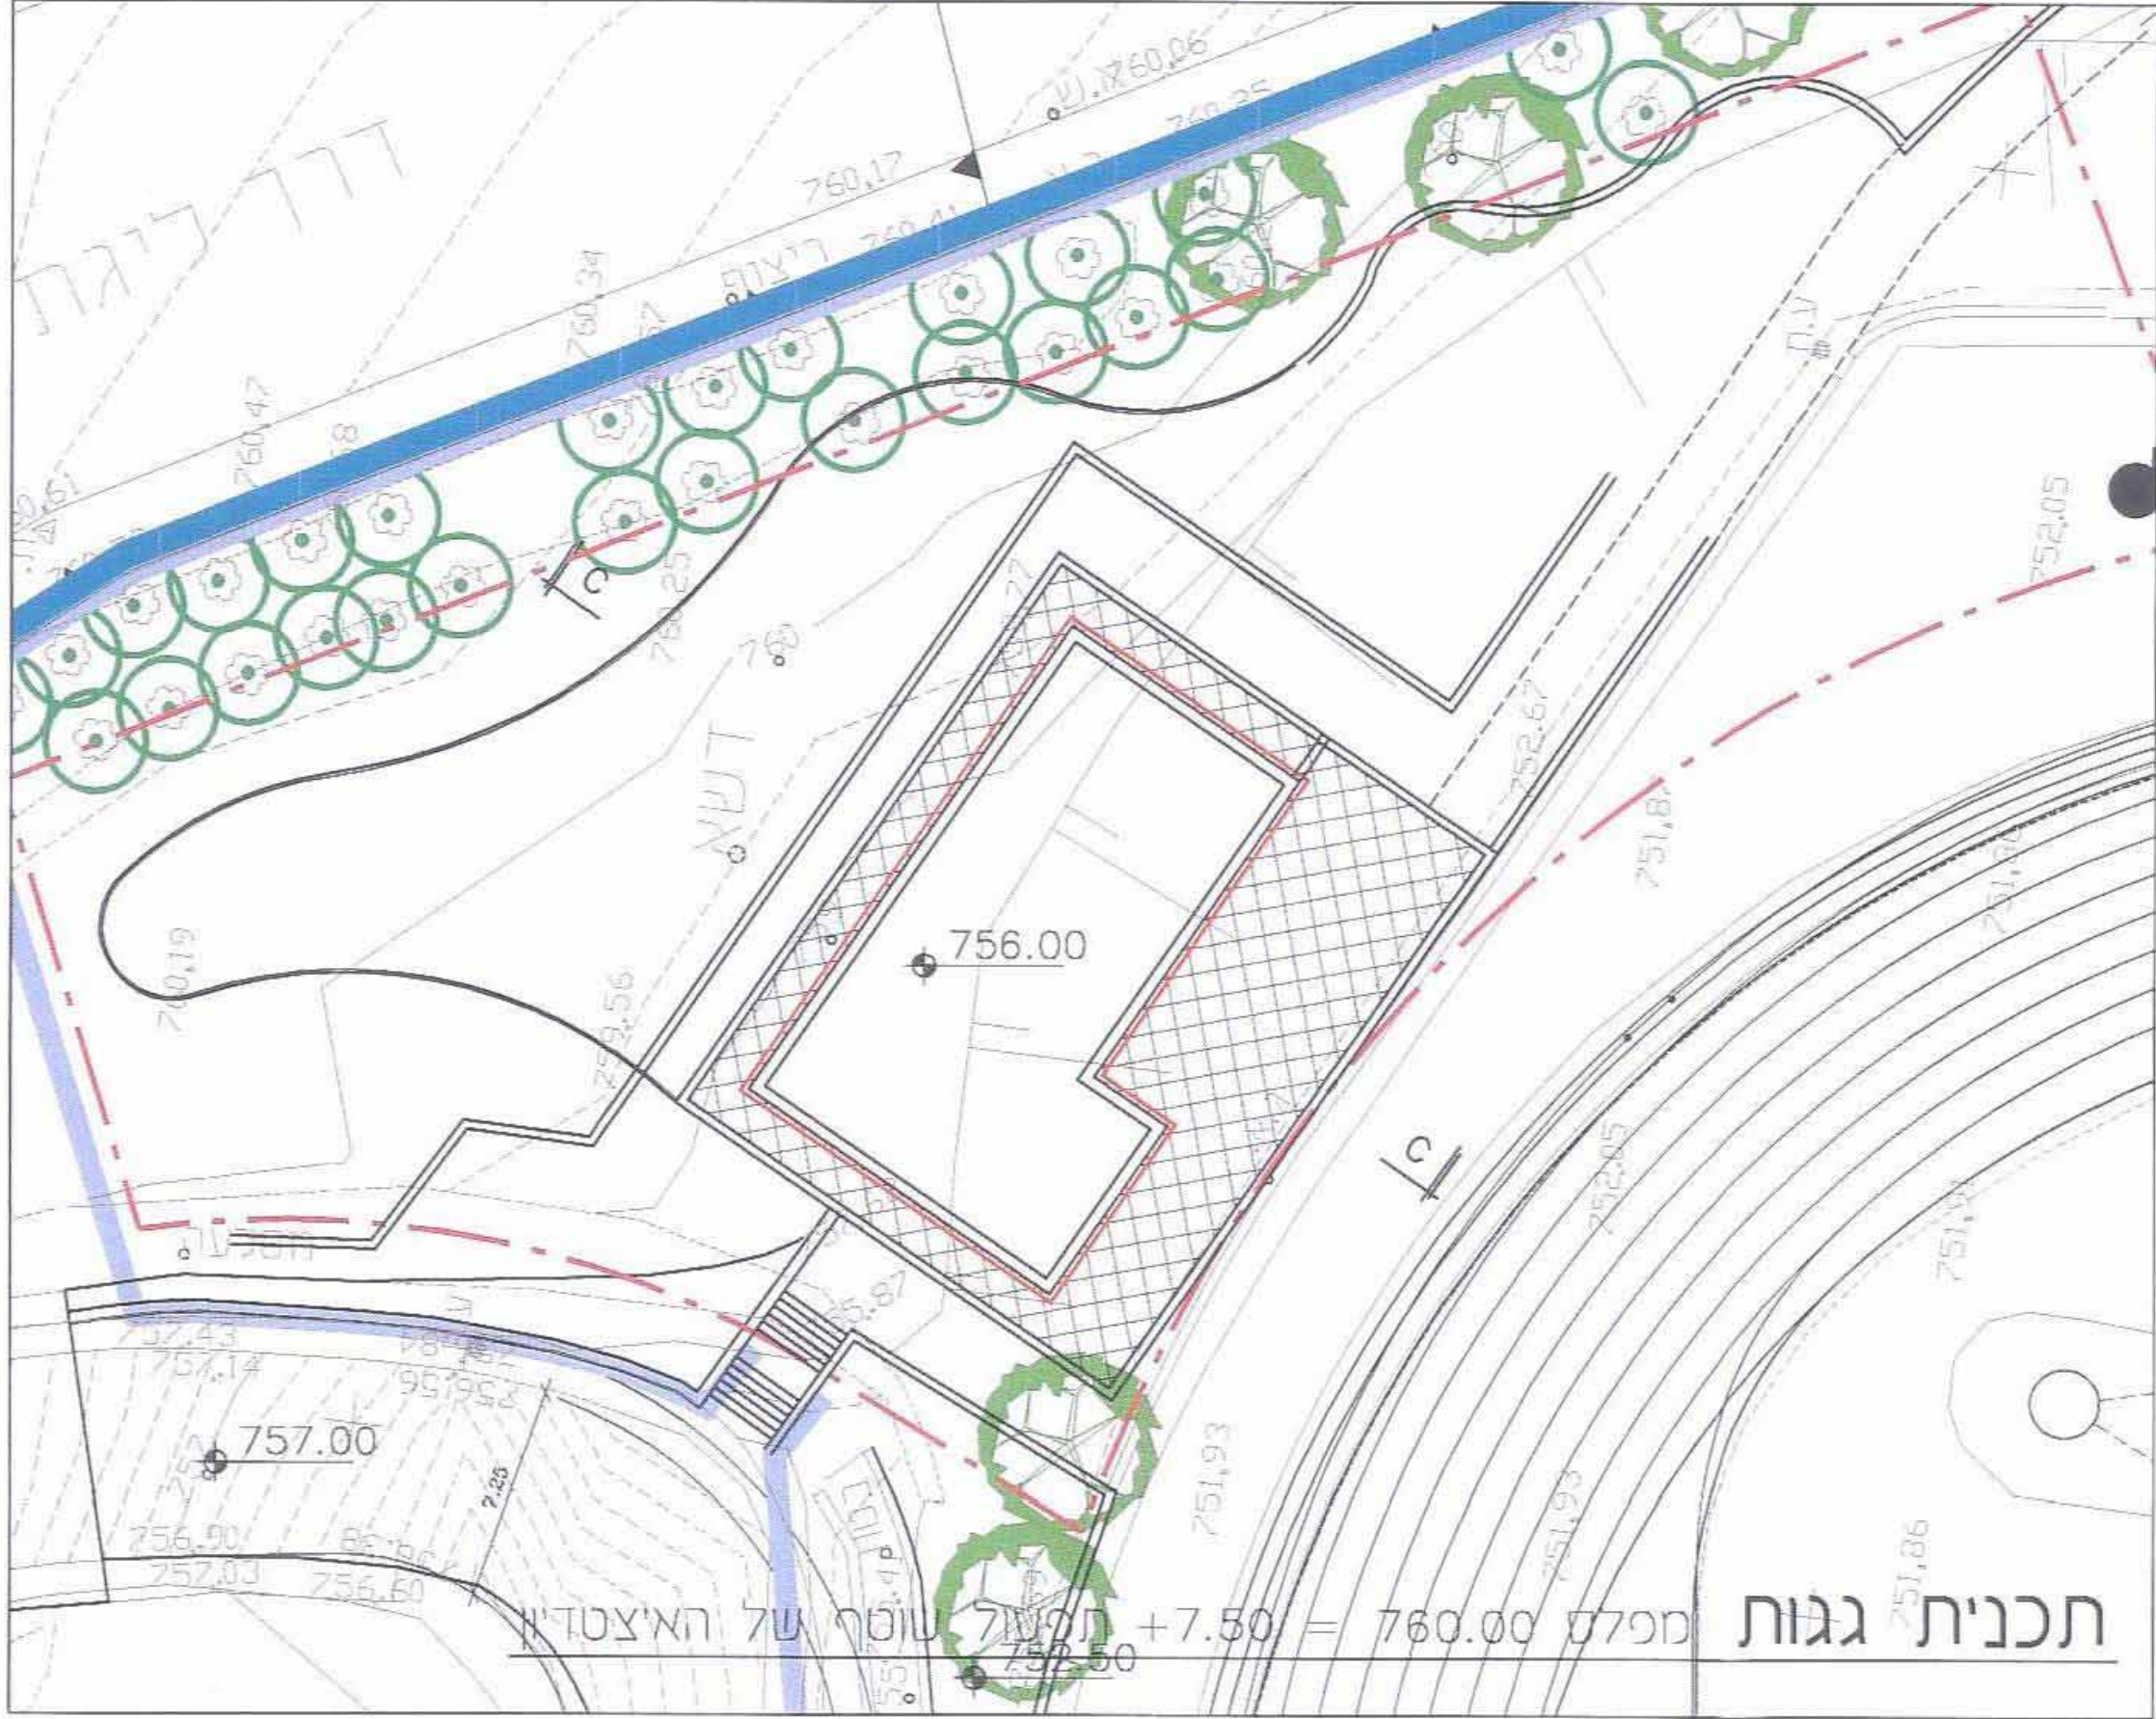





בניין מס' 4 קנ"מ 1:250

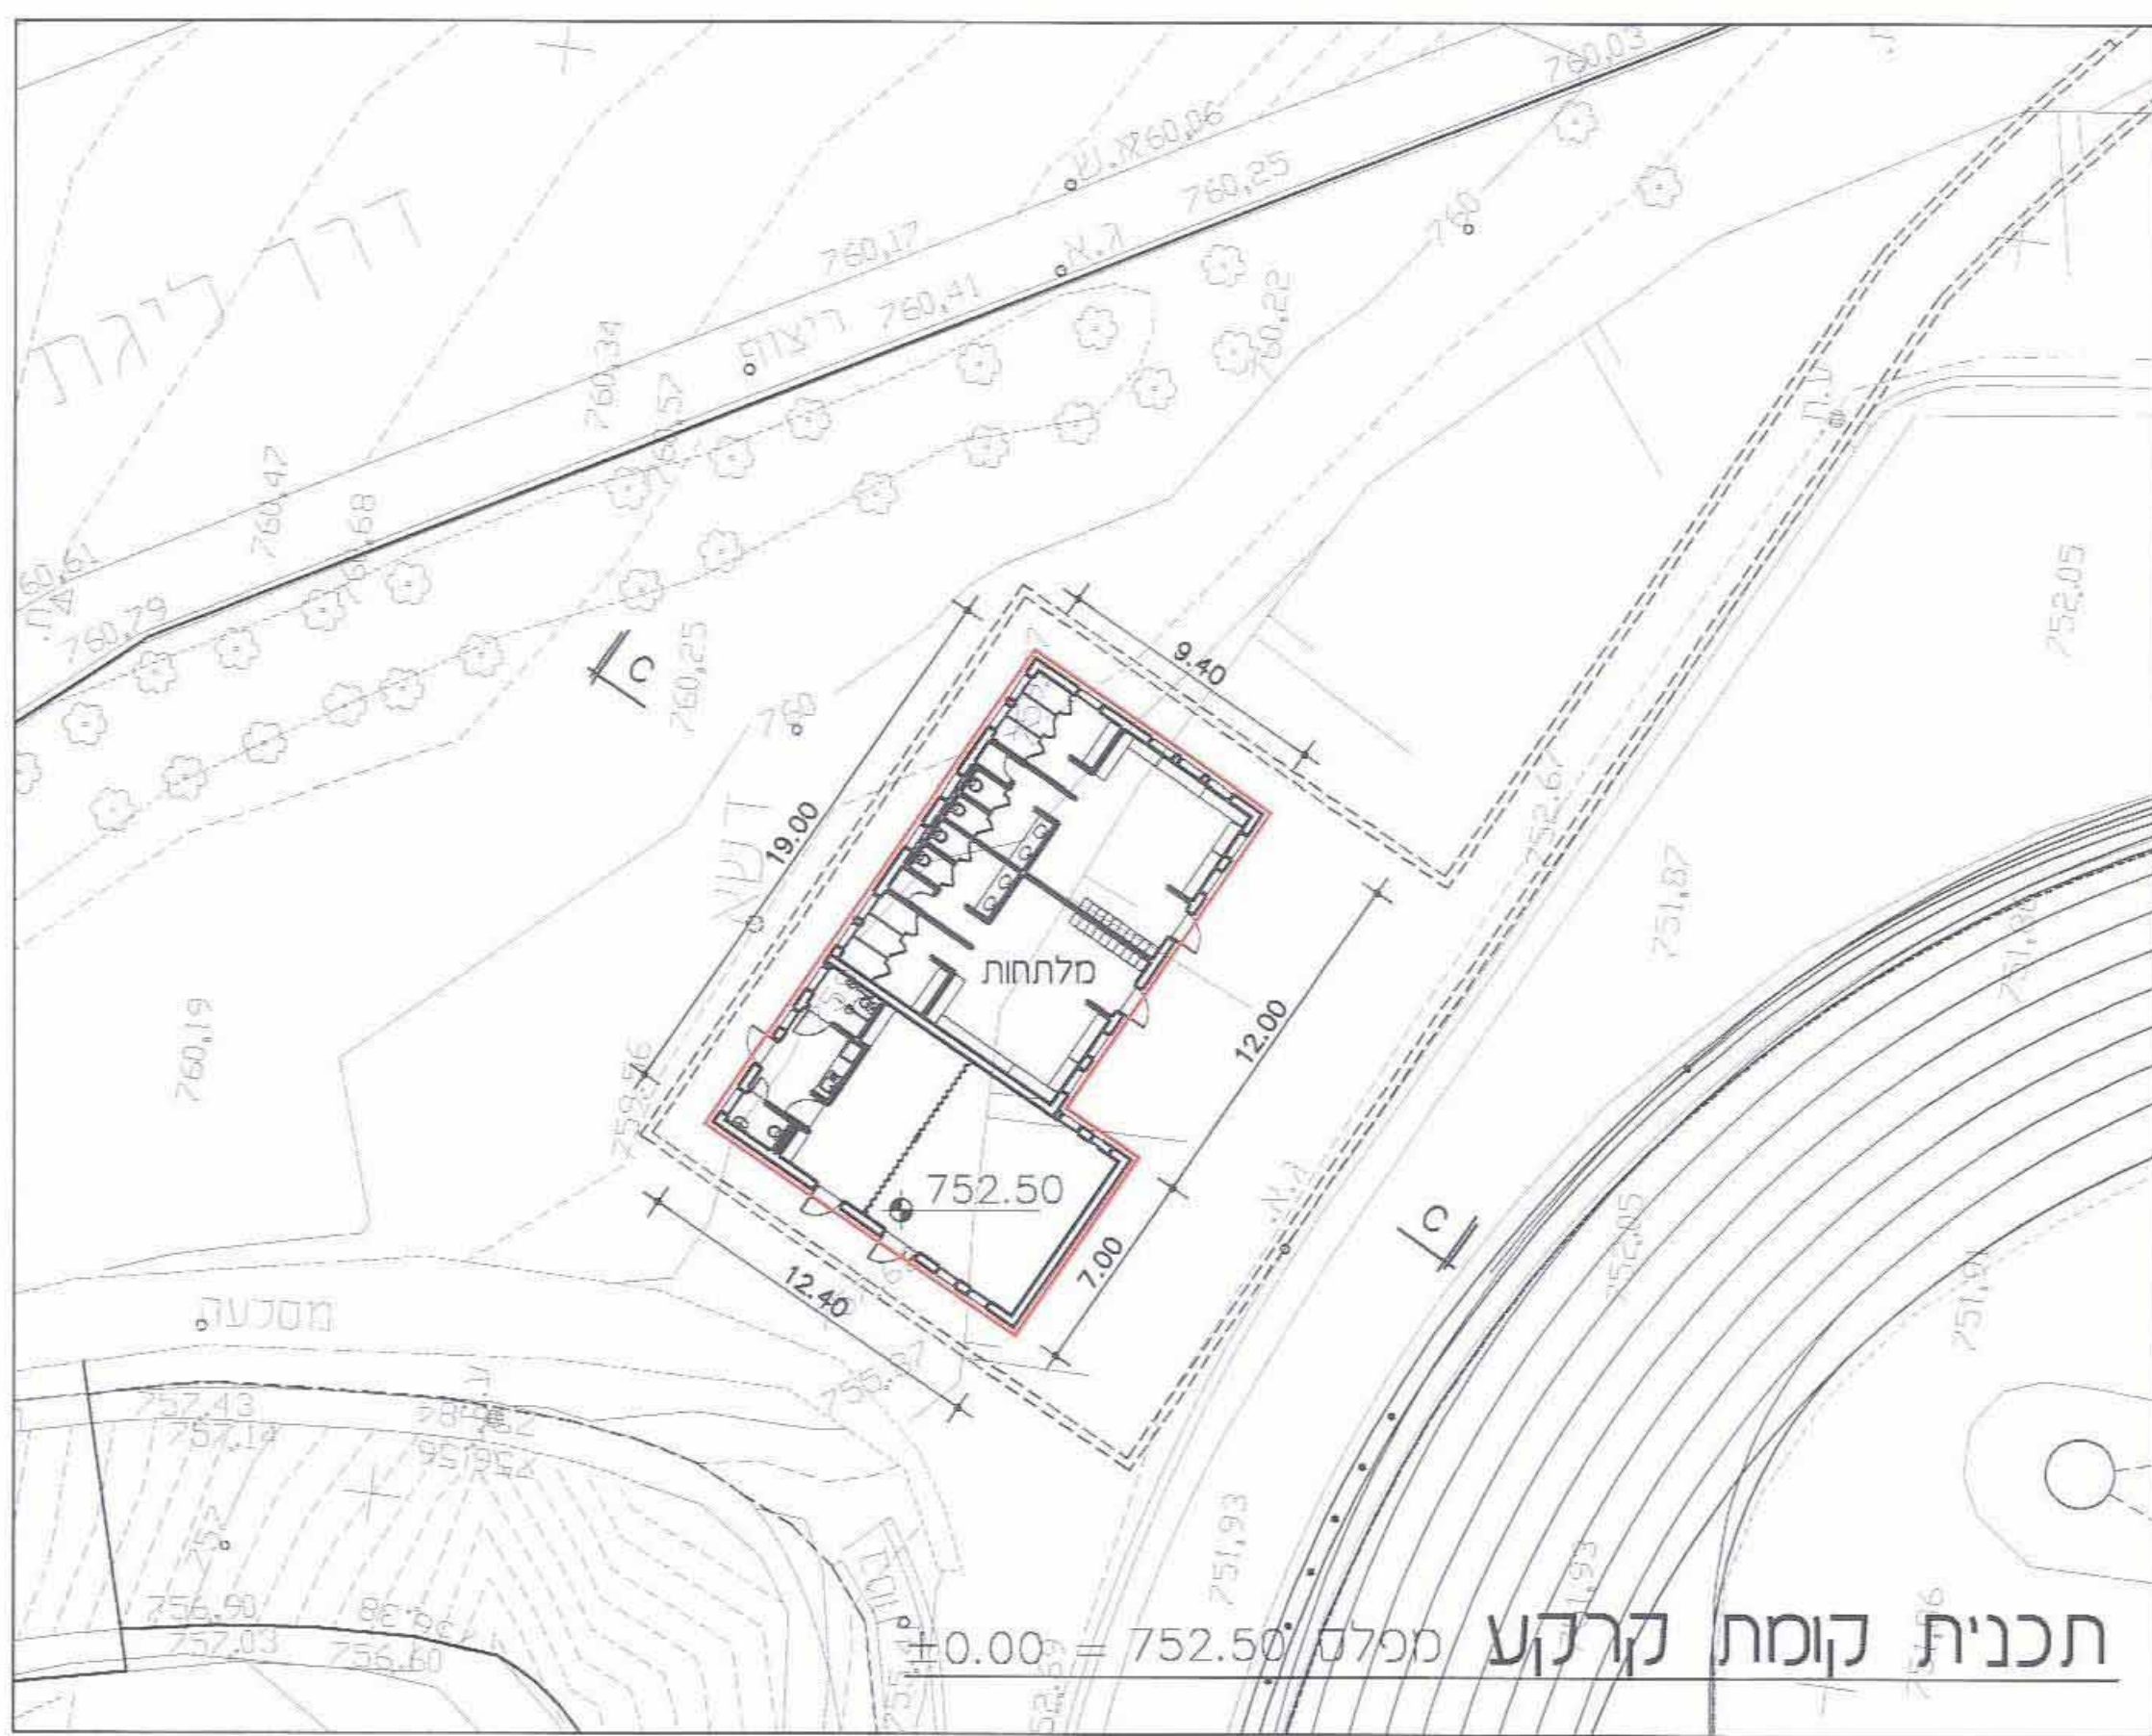

בניין מס' 3 קנ"מ 1:250

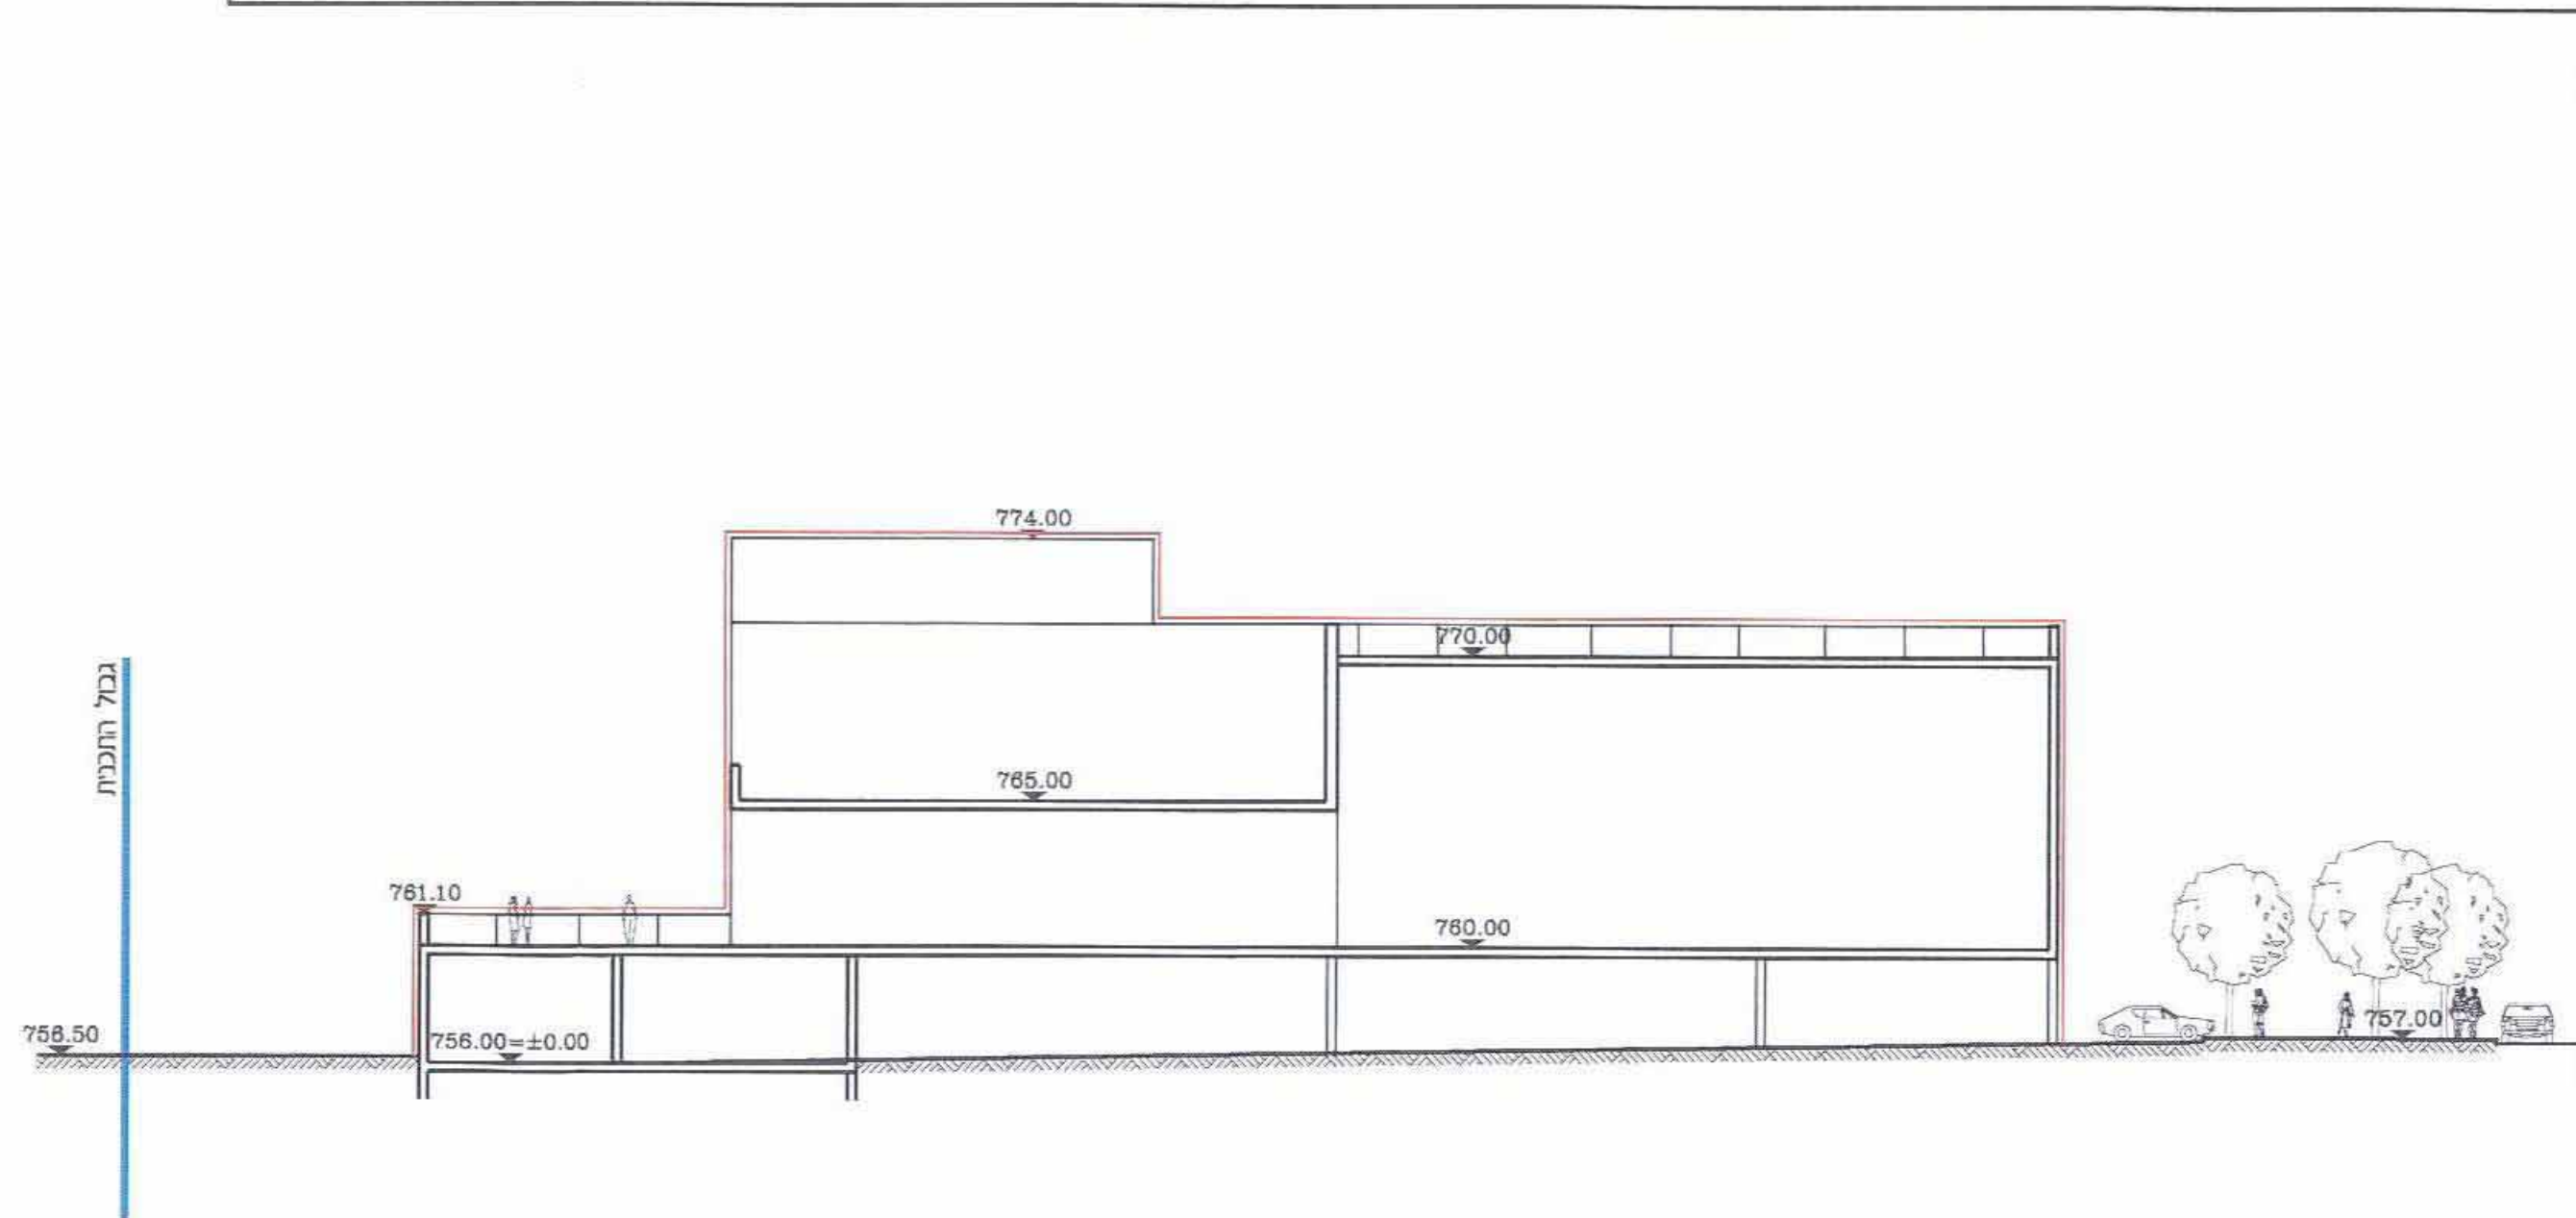

תחת D-D קנ"מ 1:250

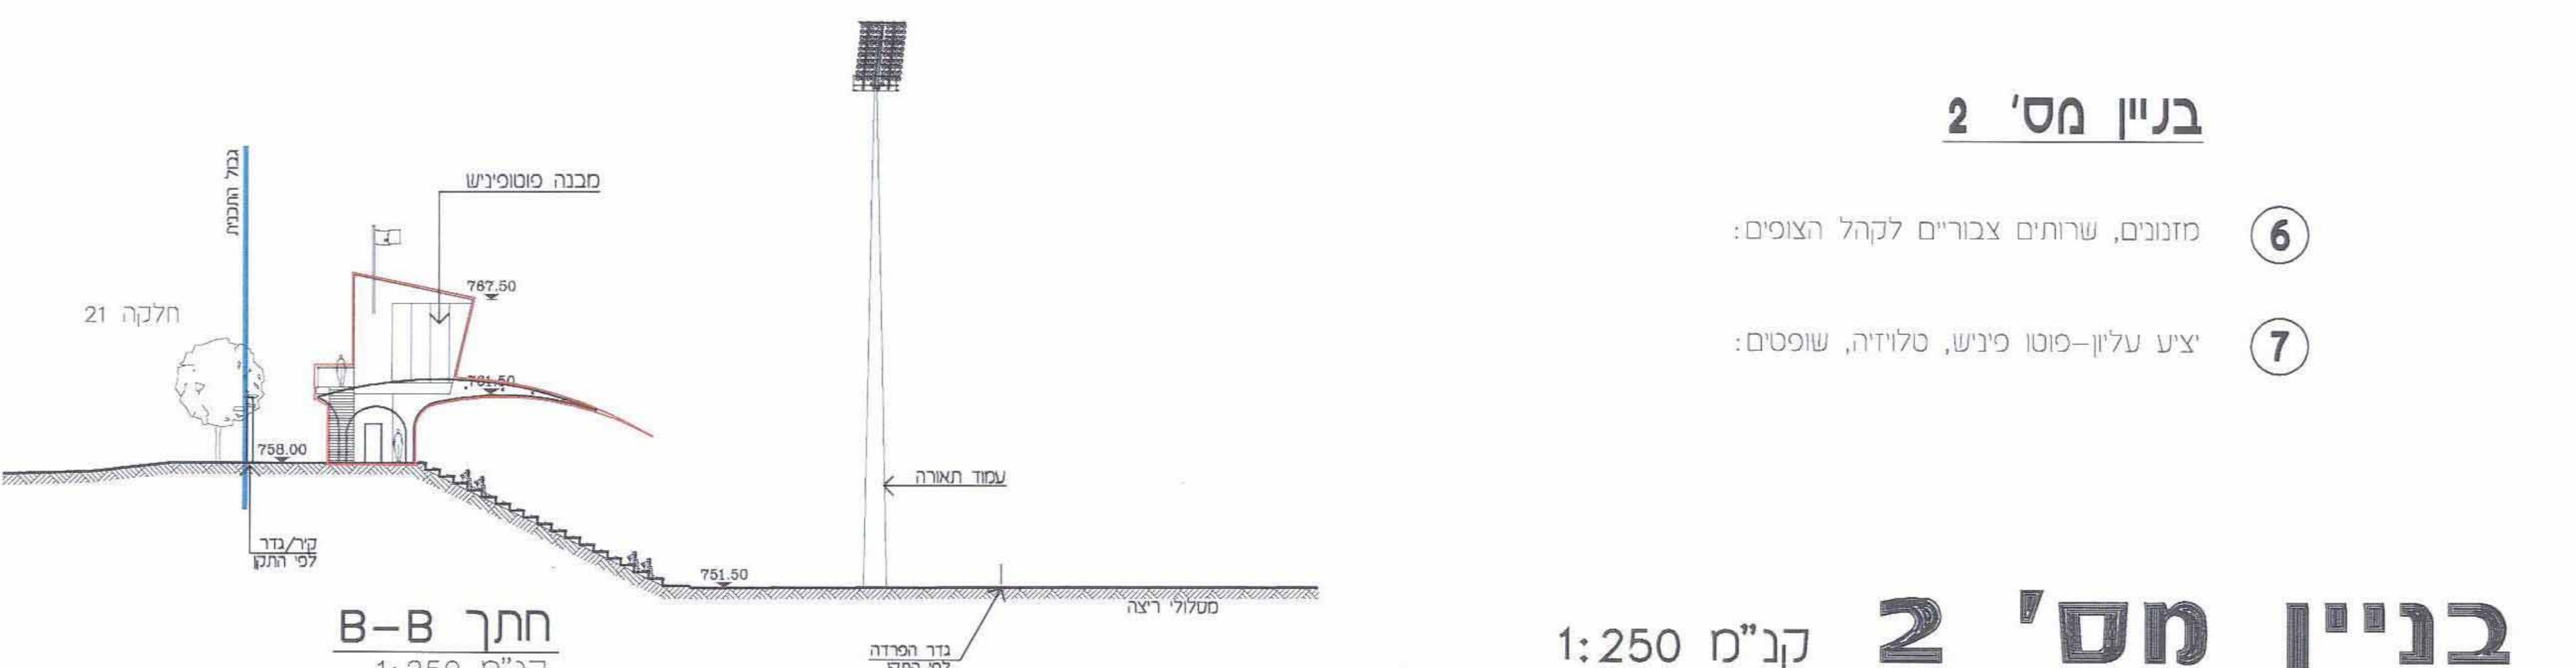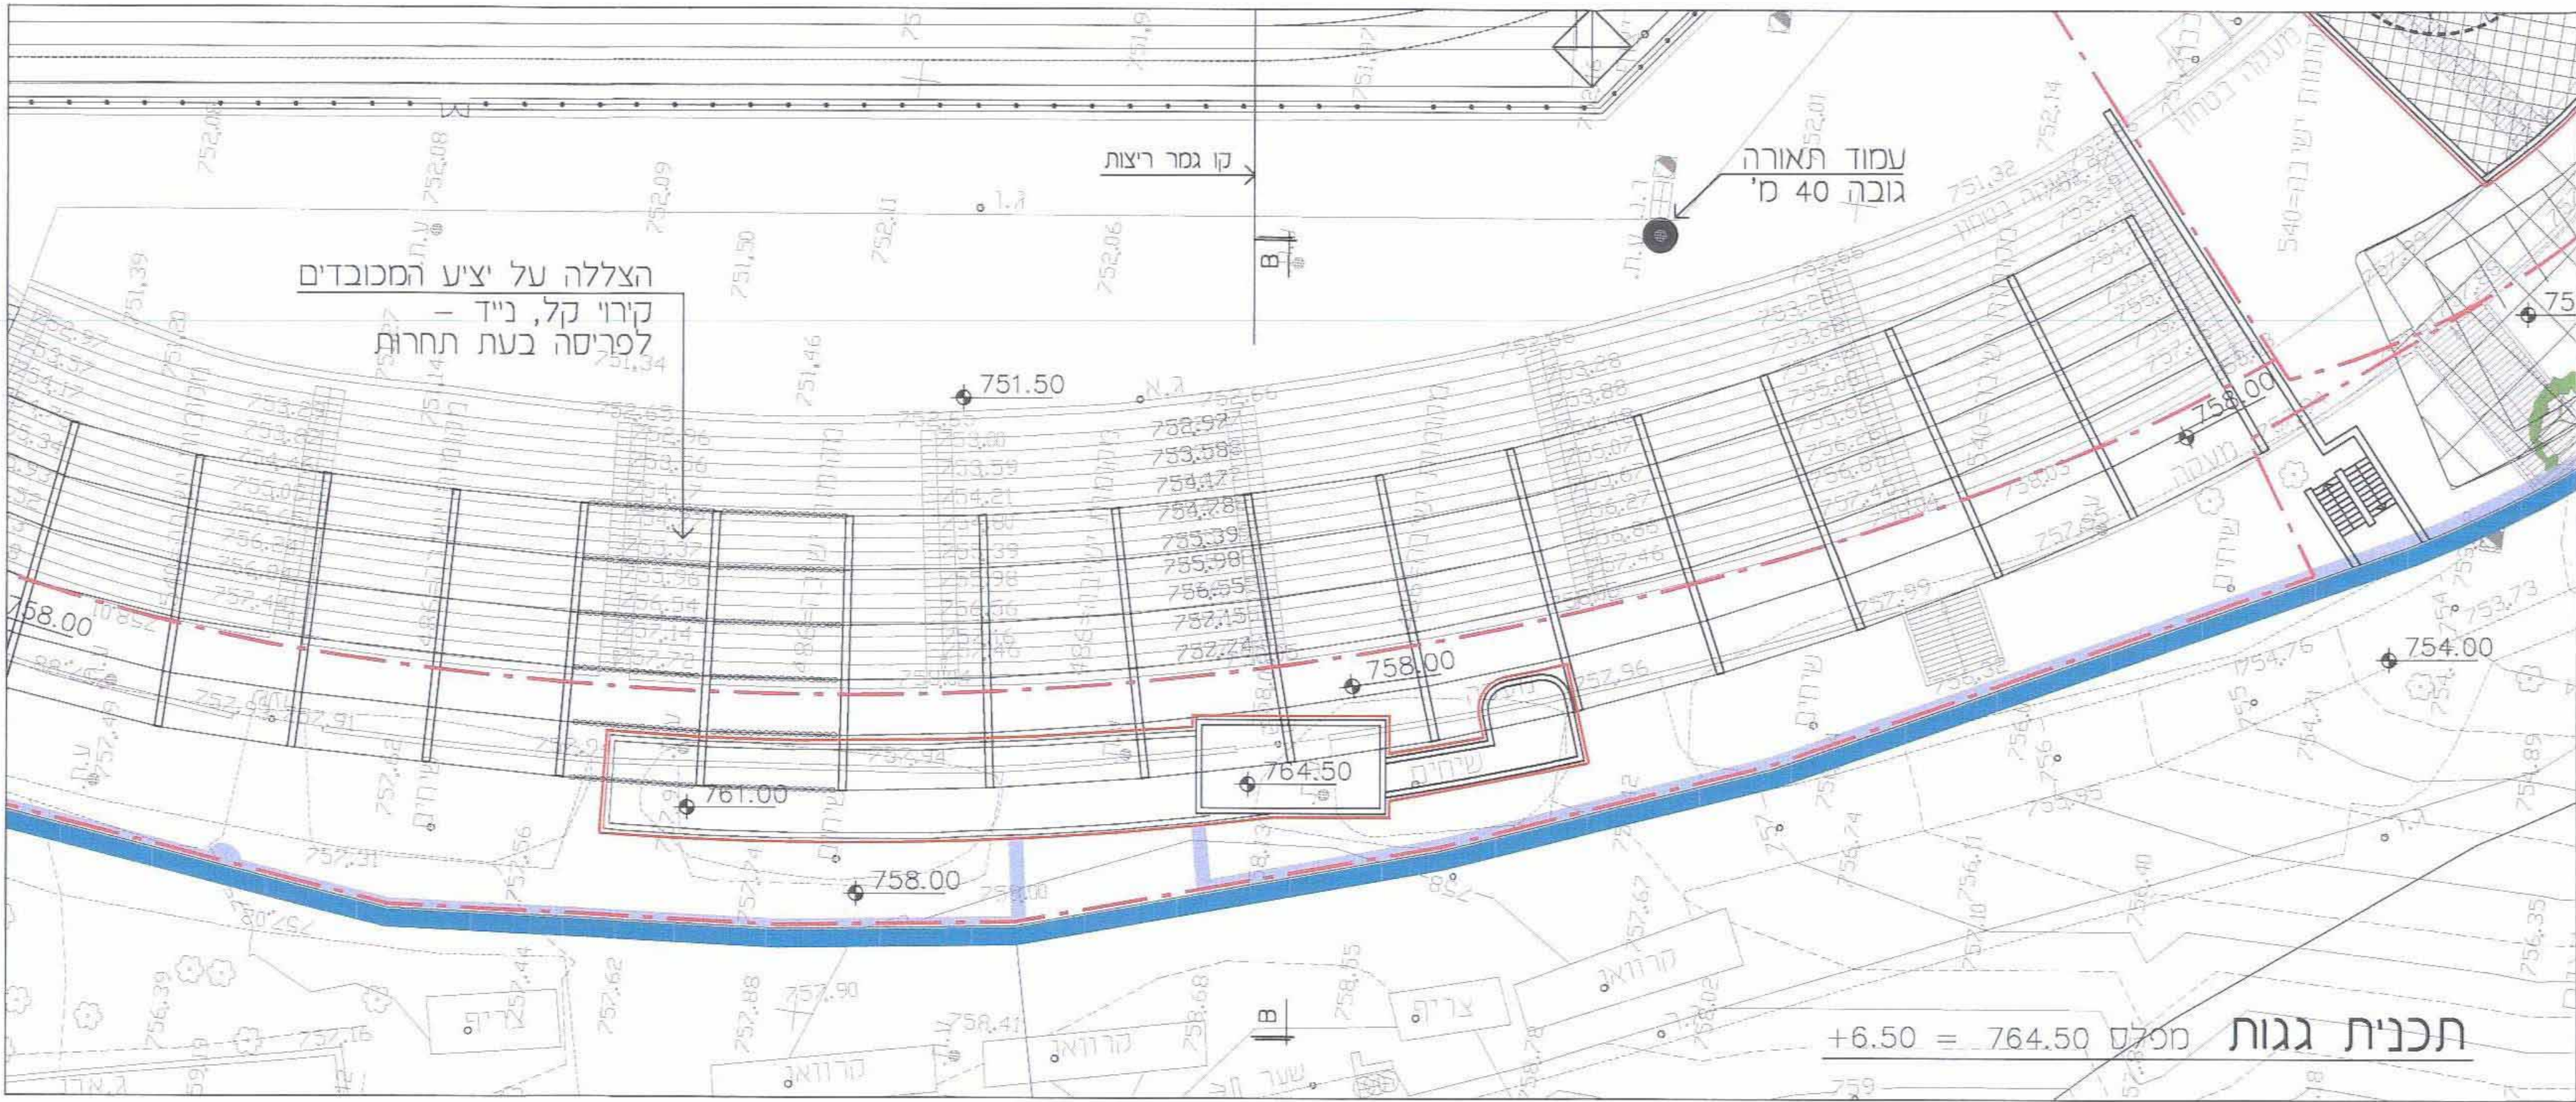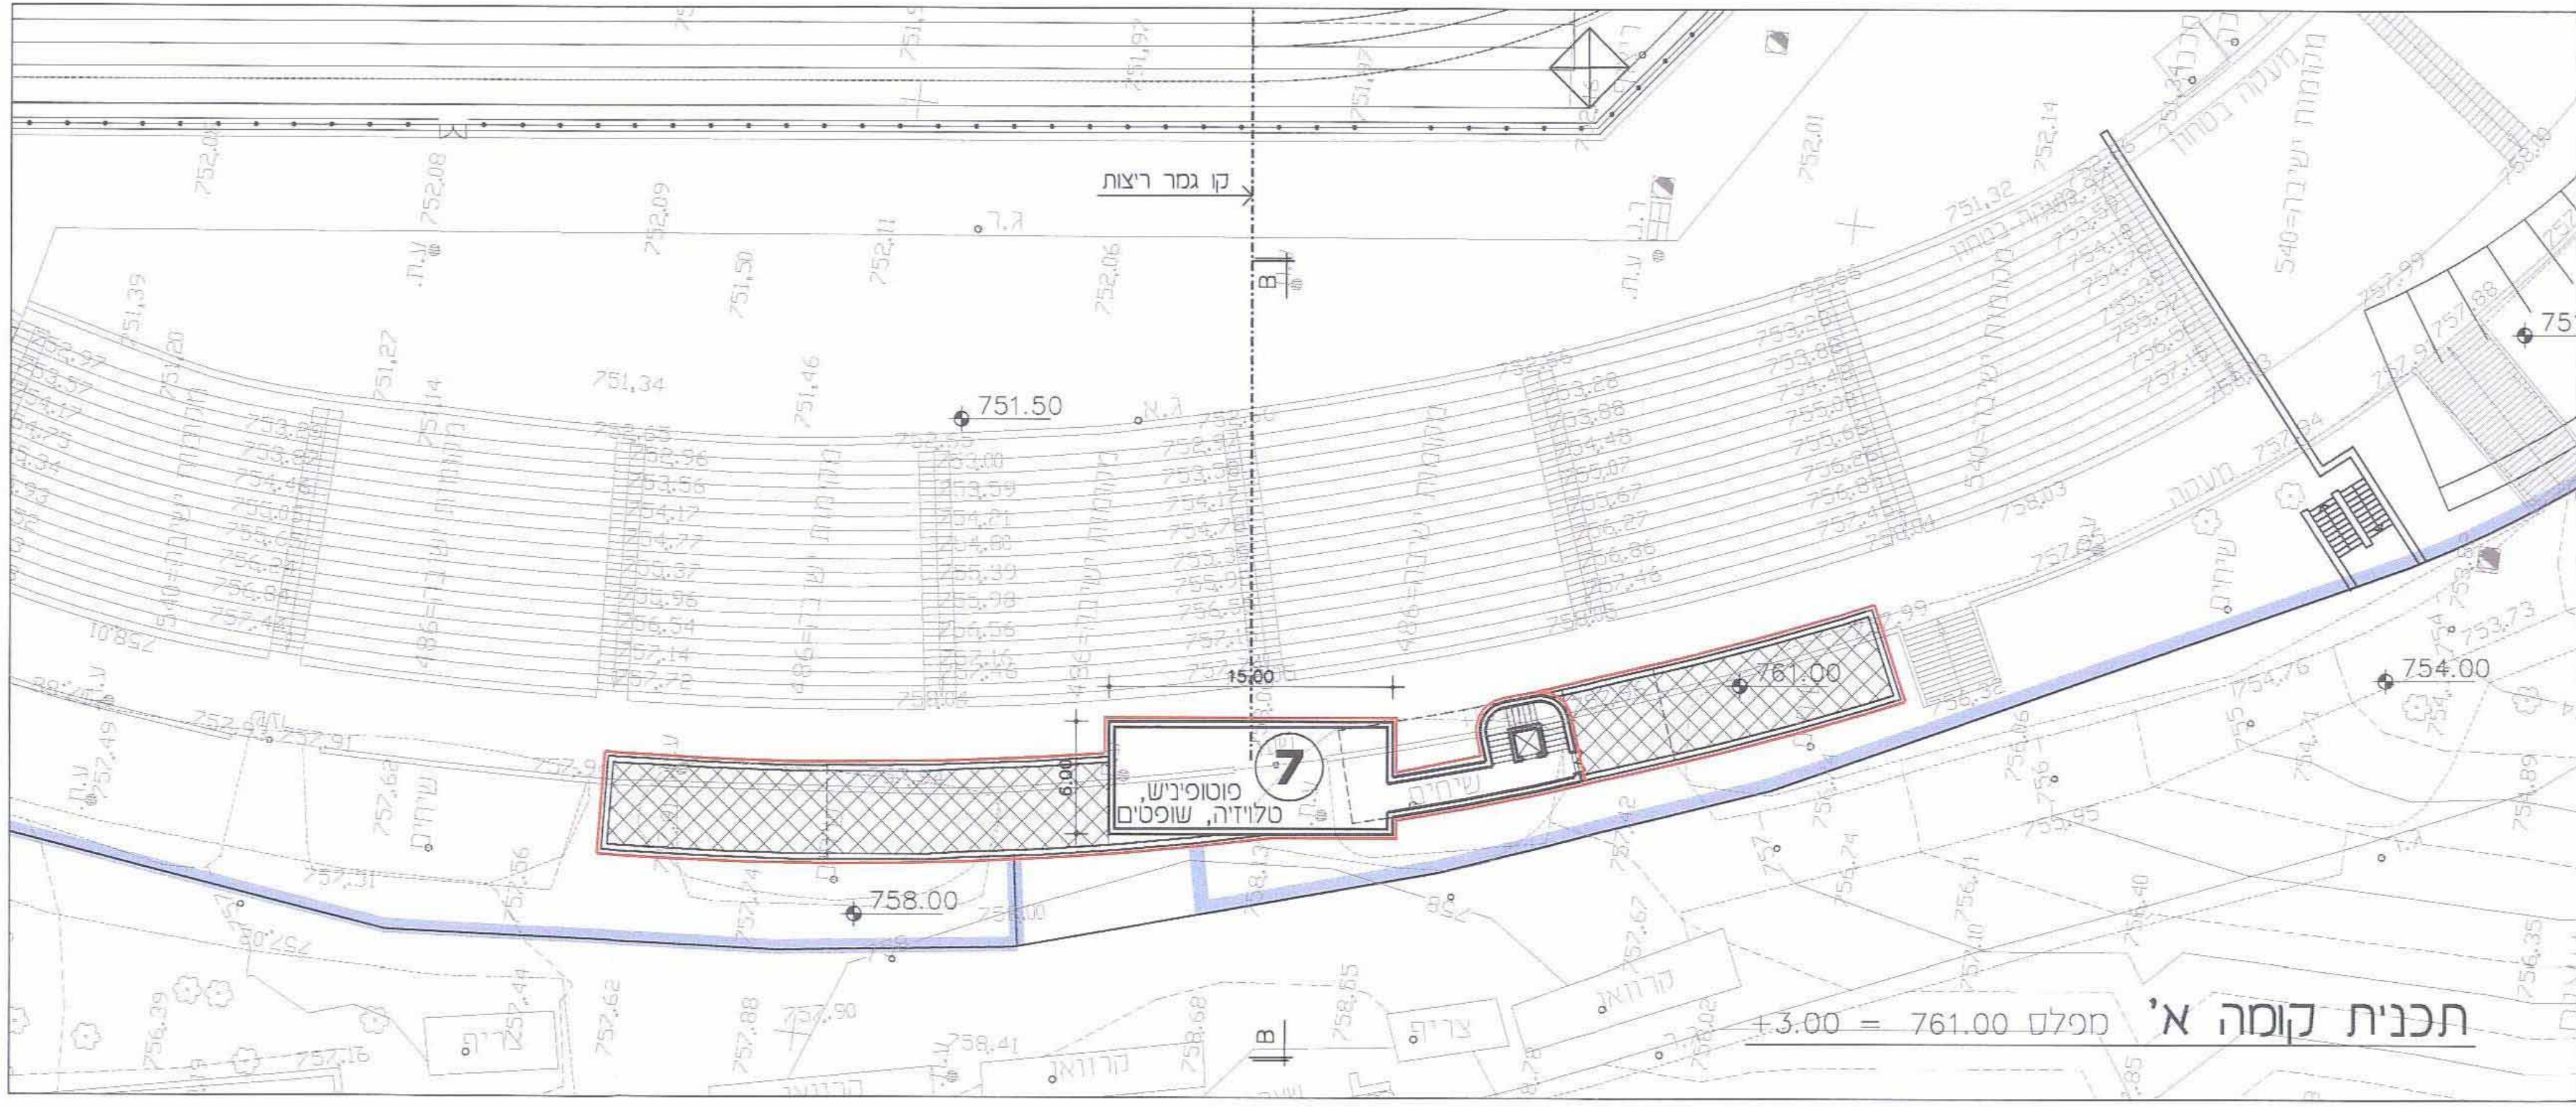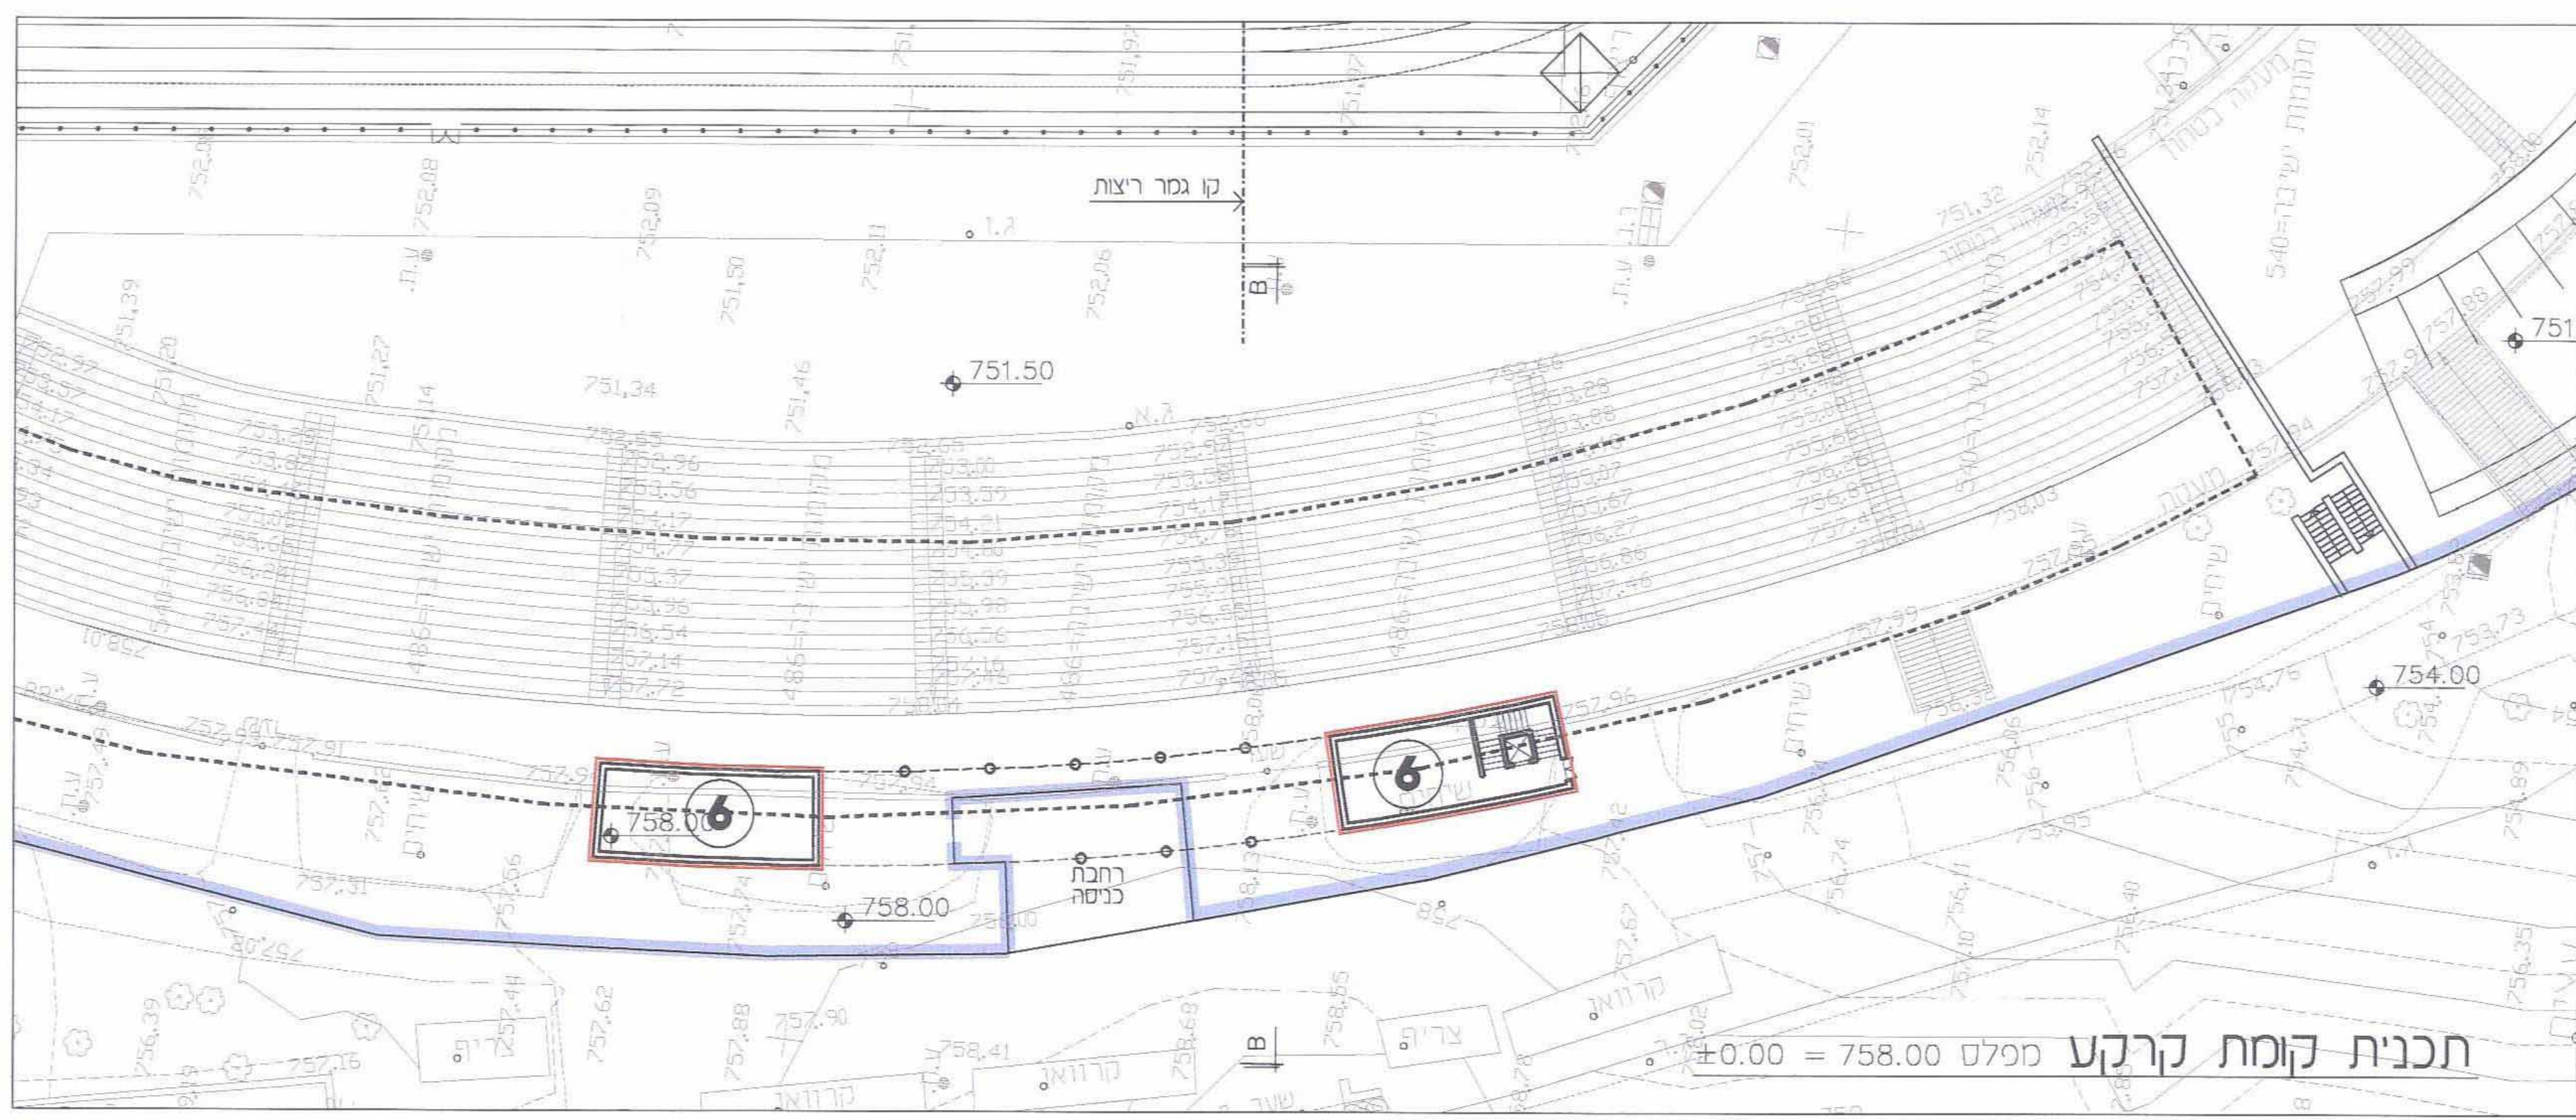

בניין מס' 2 קנ"מ 1:250