




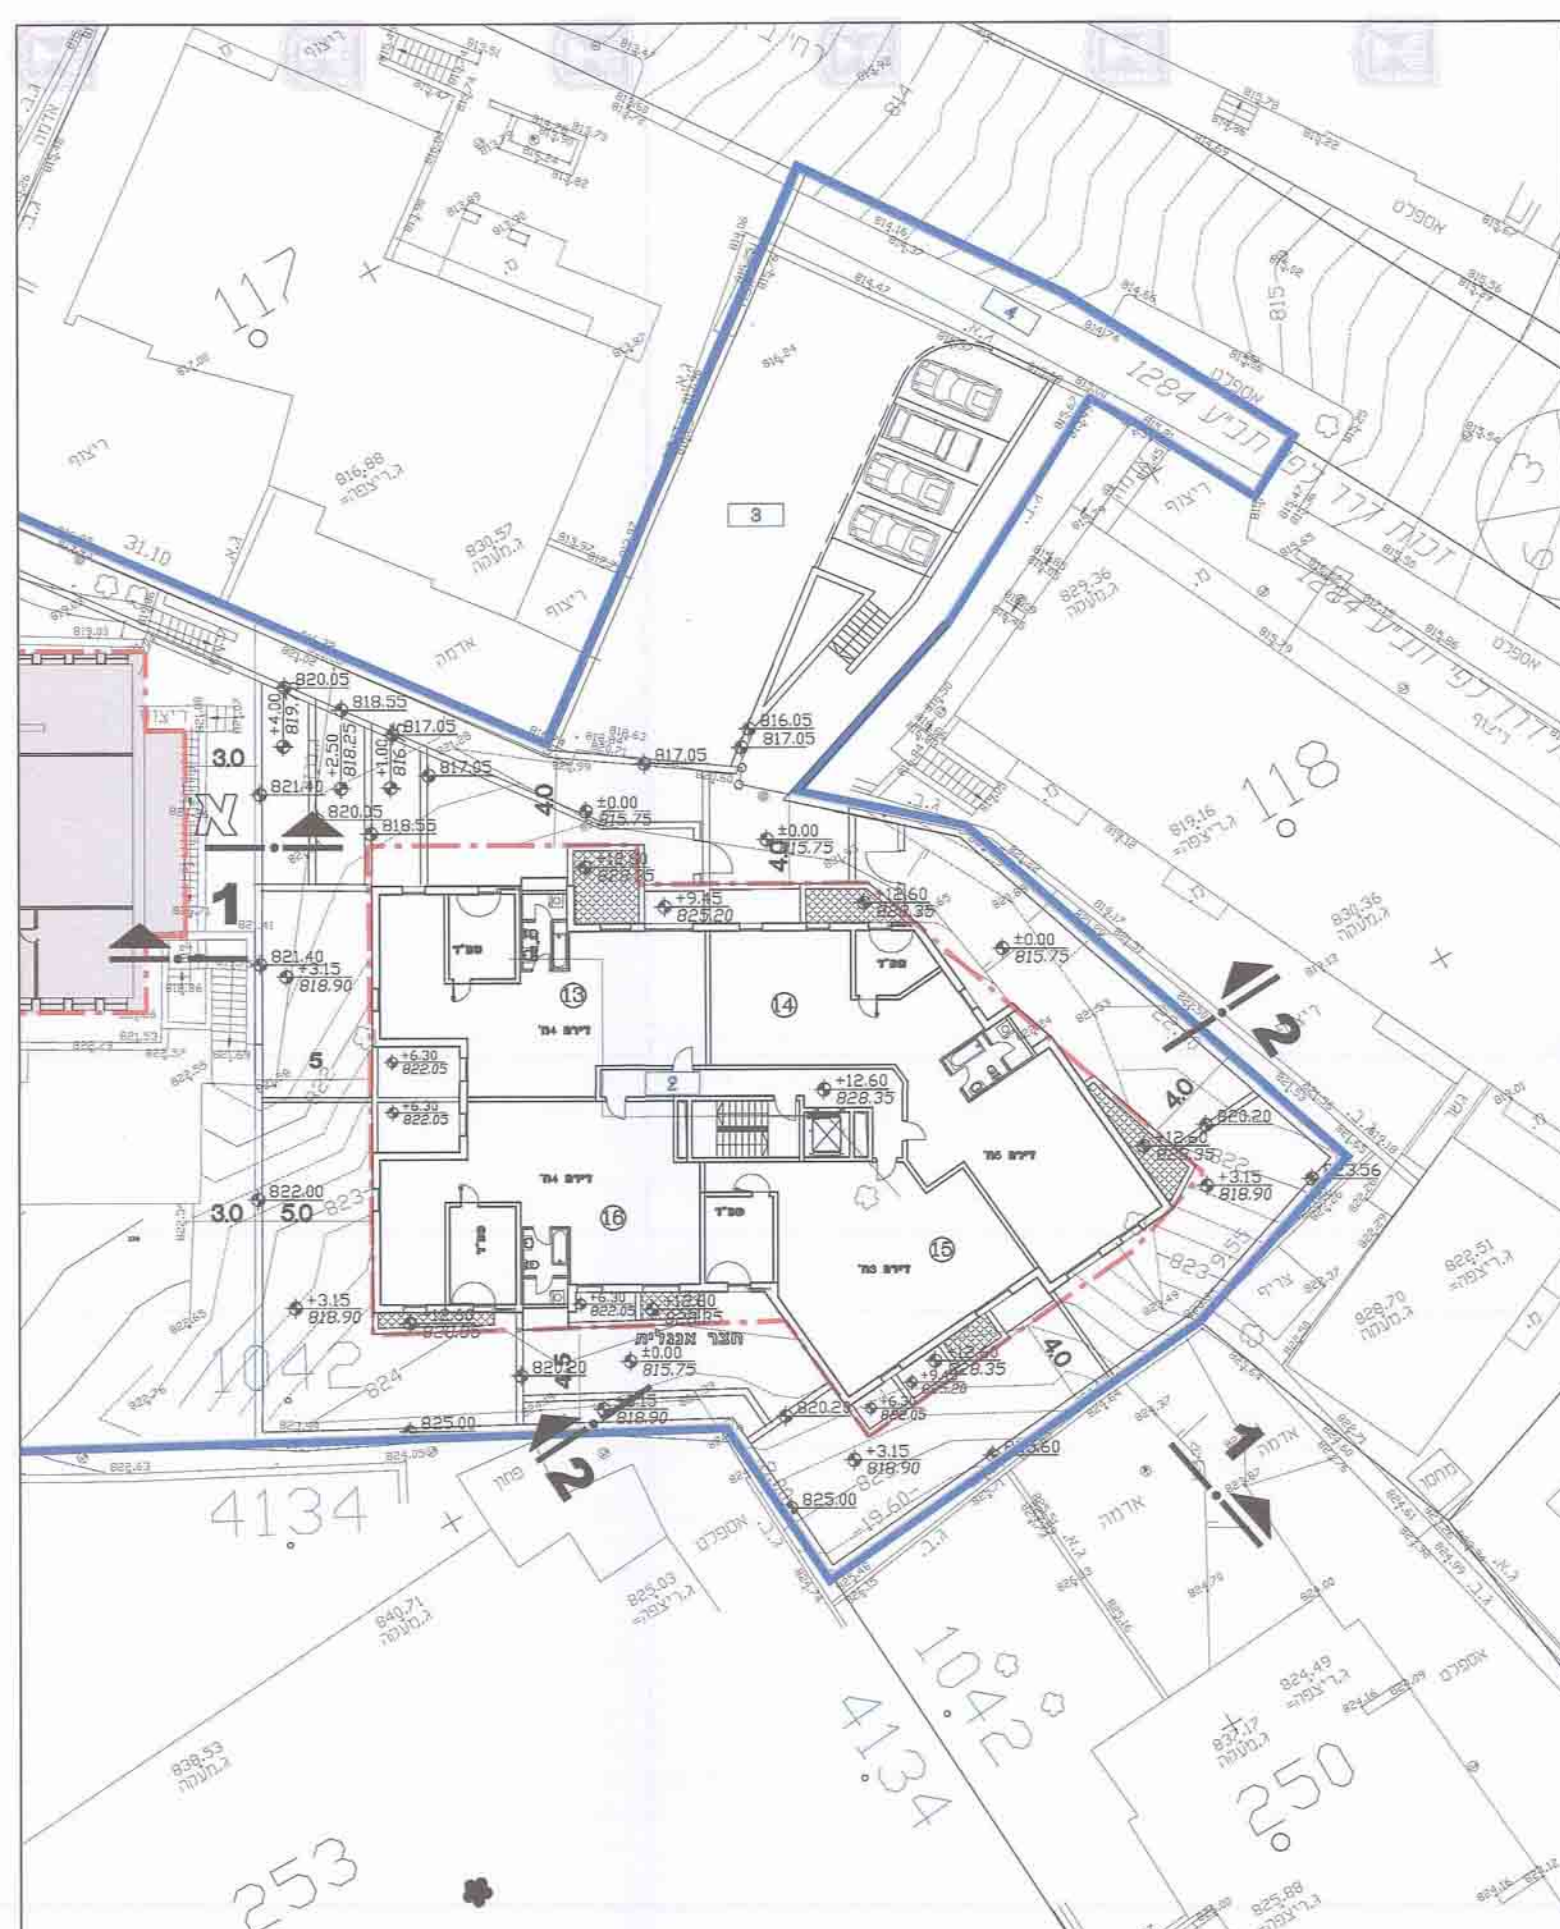


מכלס 12.60 = 828.35
קנ"מ 1:200

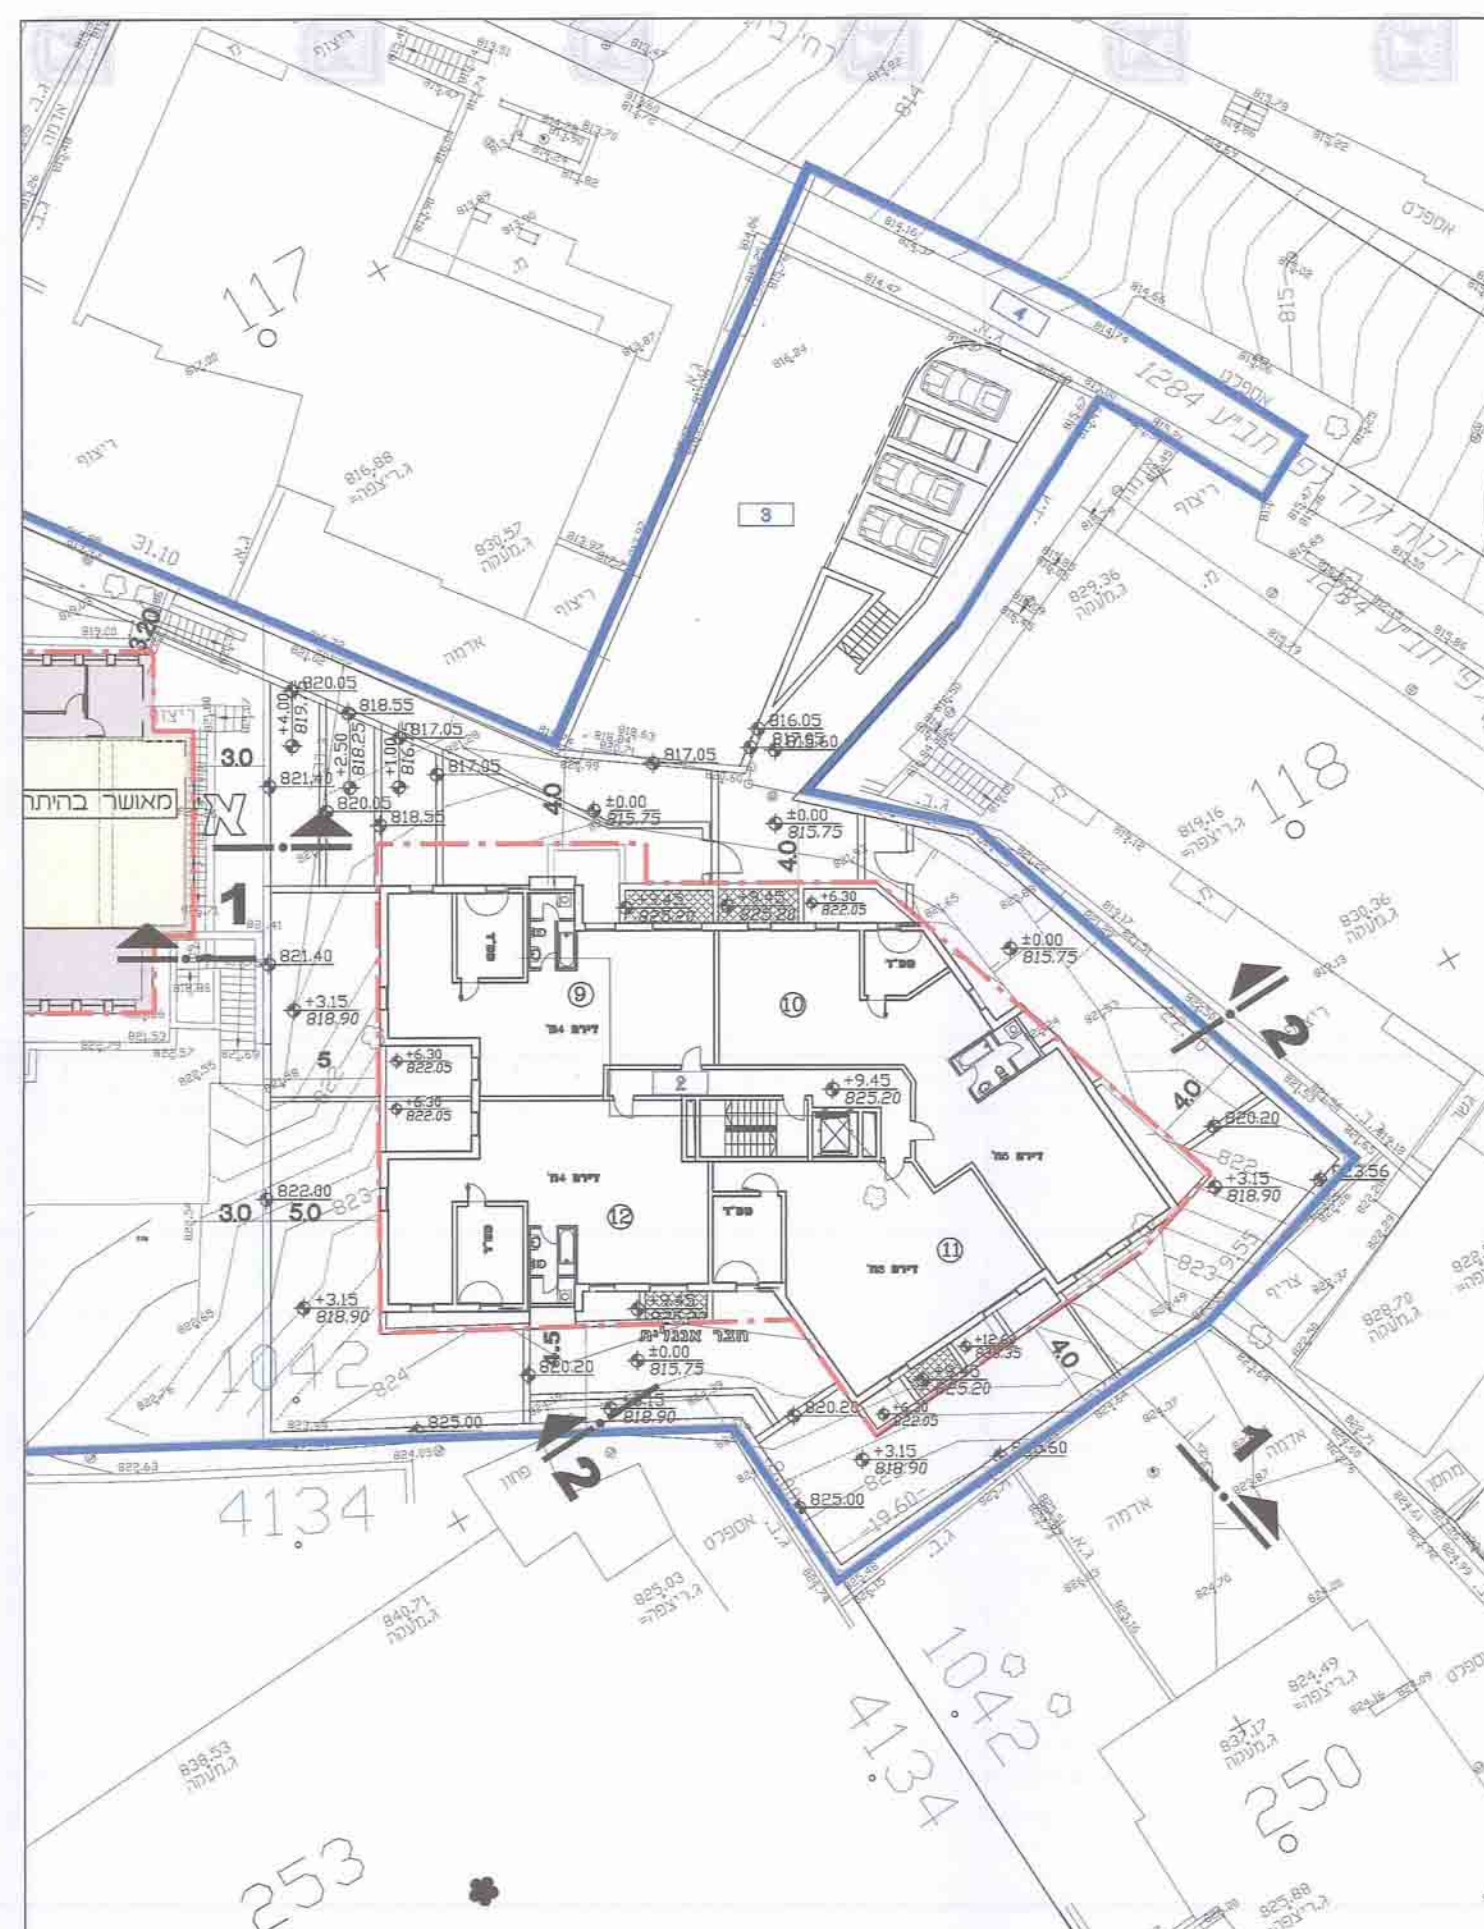


מכלס 9.45 = 825.20
קנ"מ 1:200

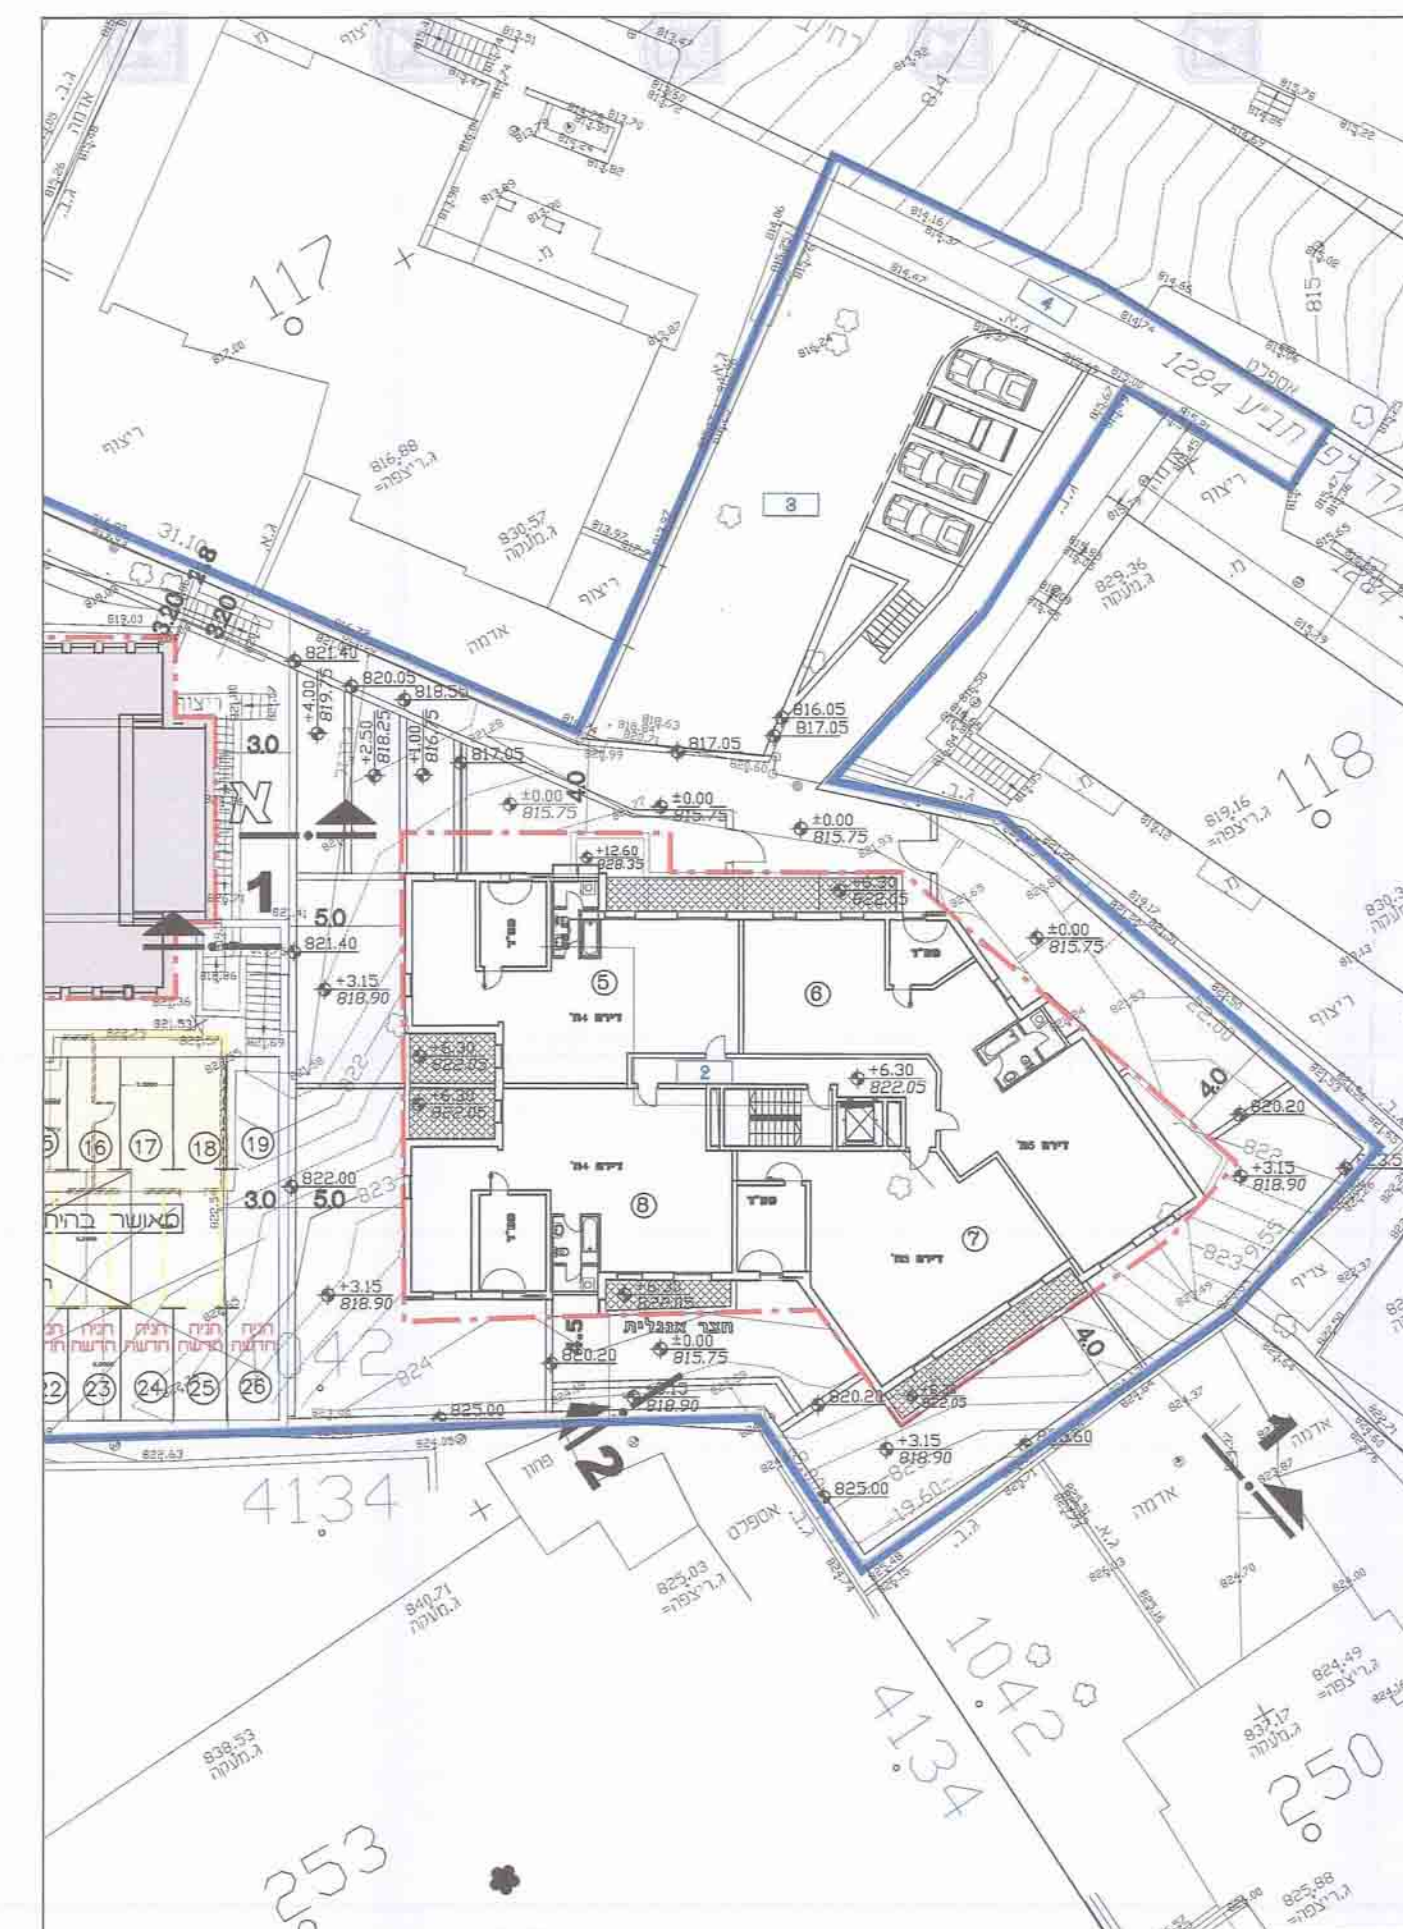


קנ"מ 1:200

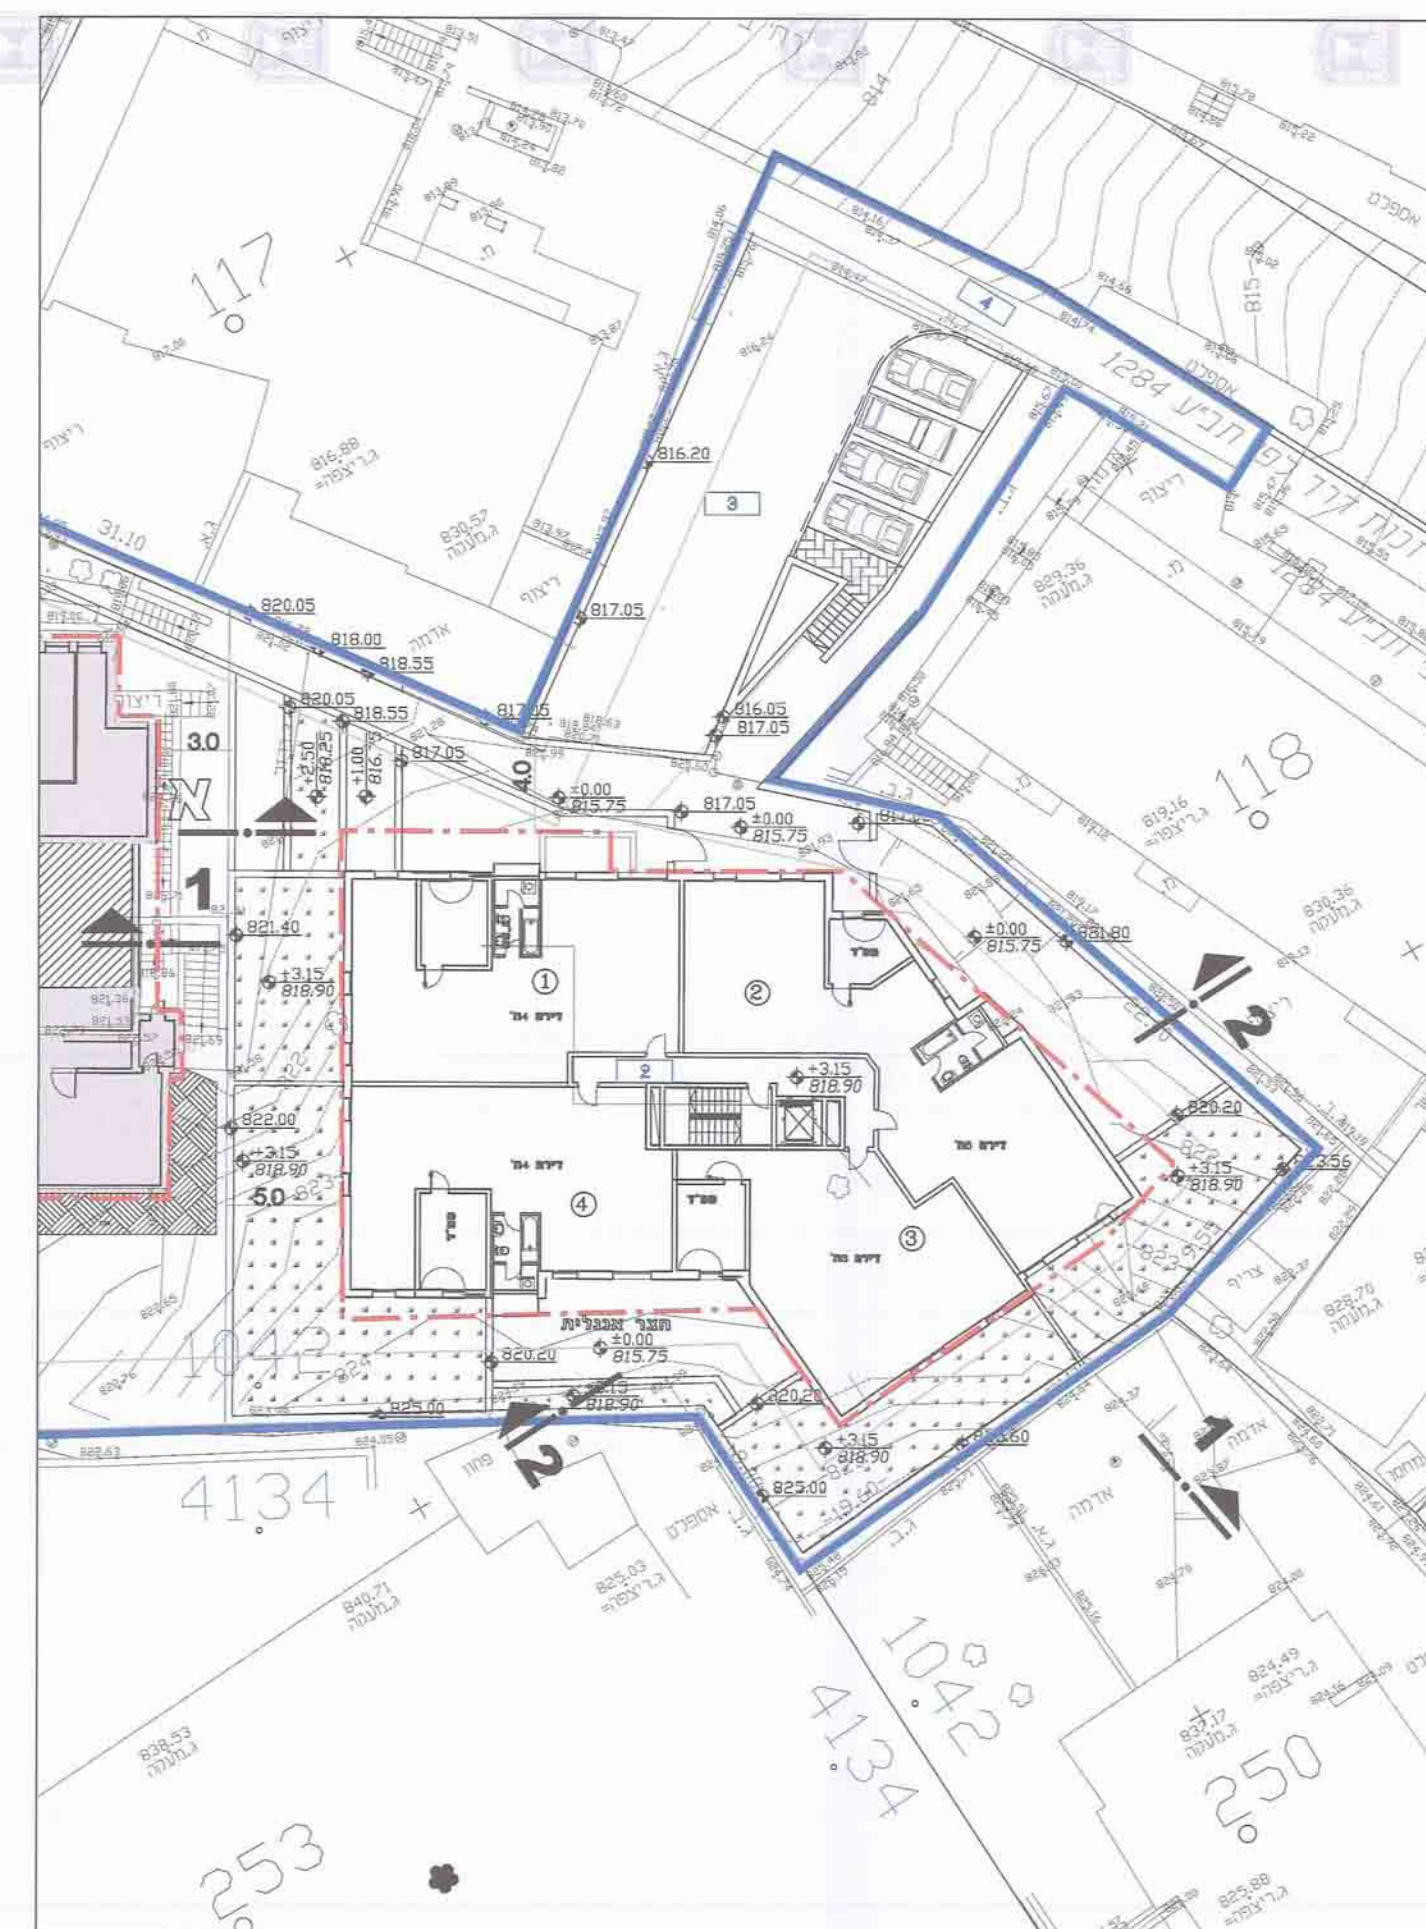


מכלס 3.15 = 818.90
קנ"מ 1:200

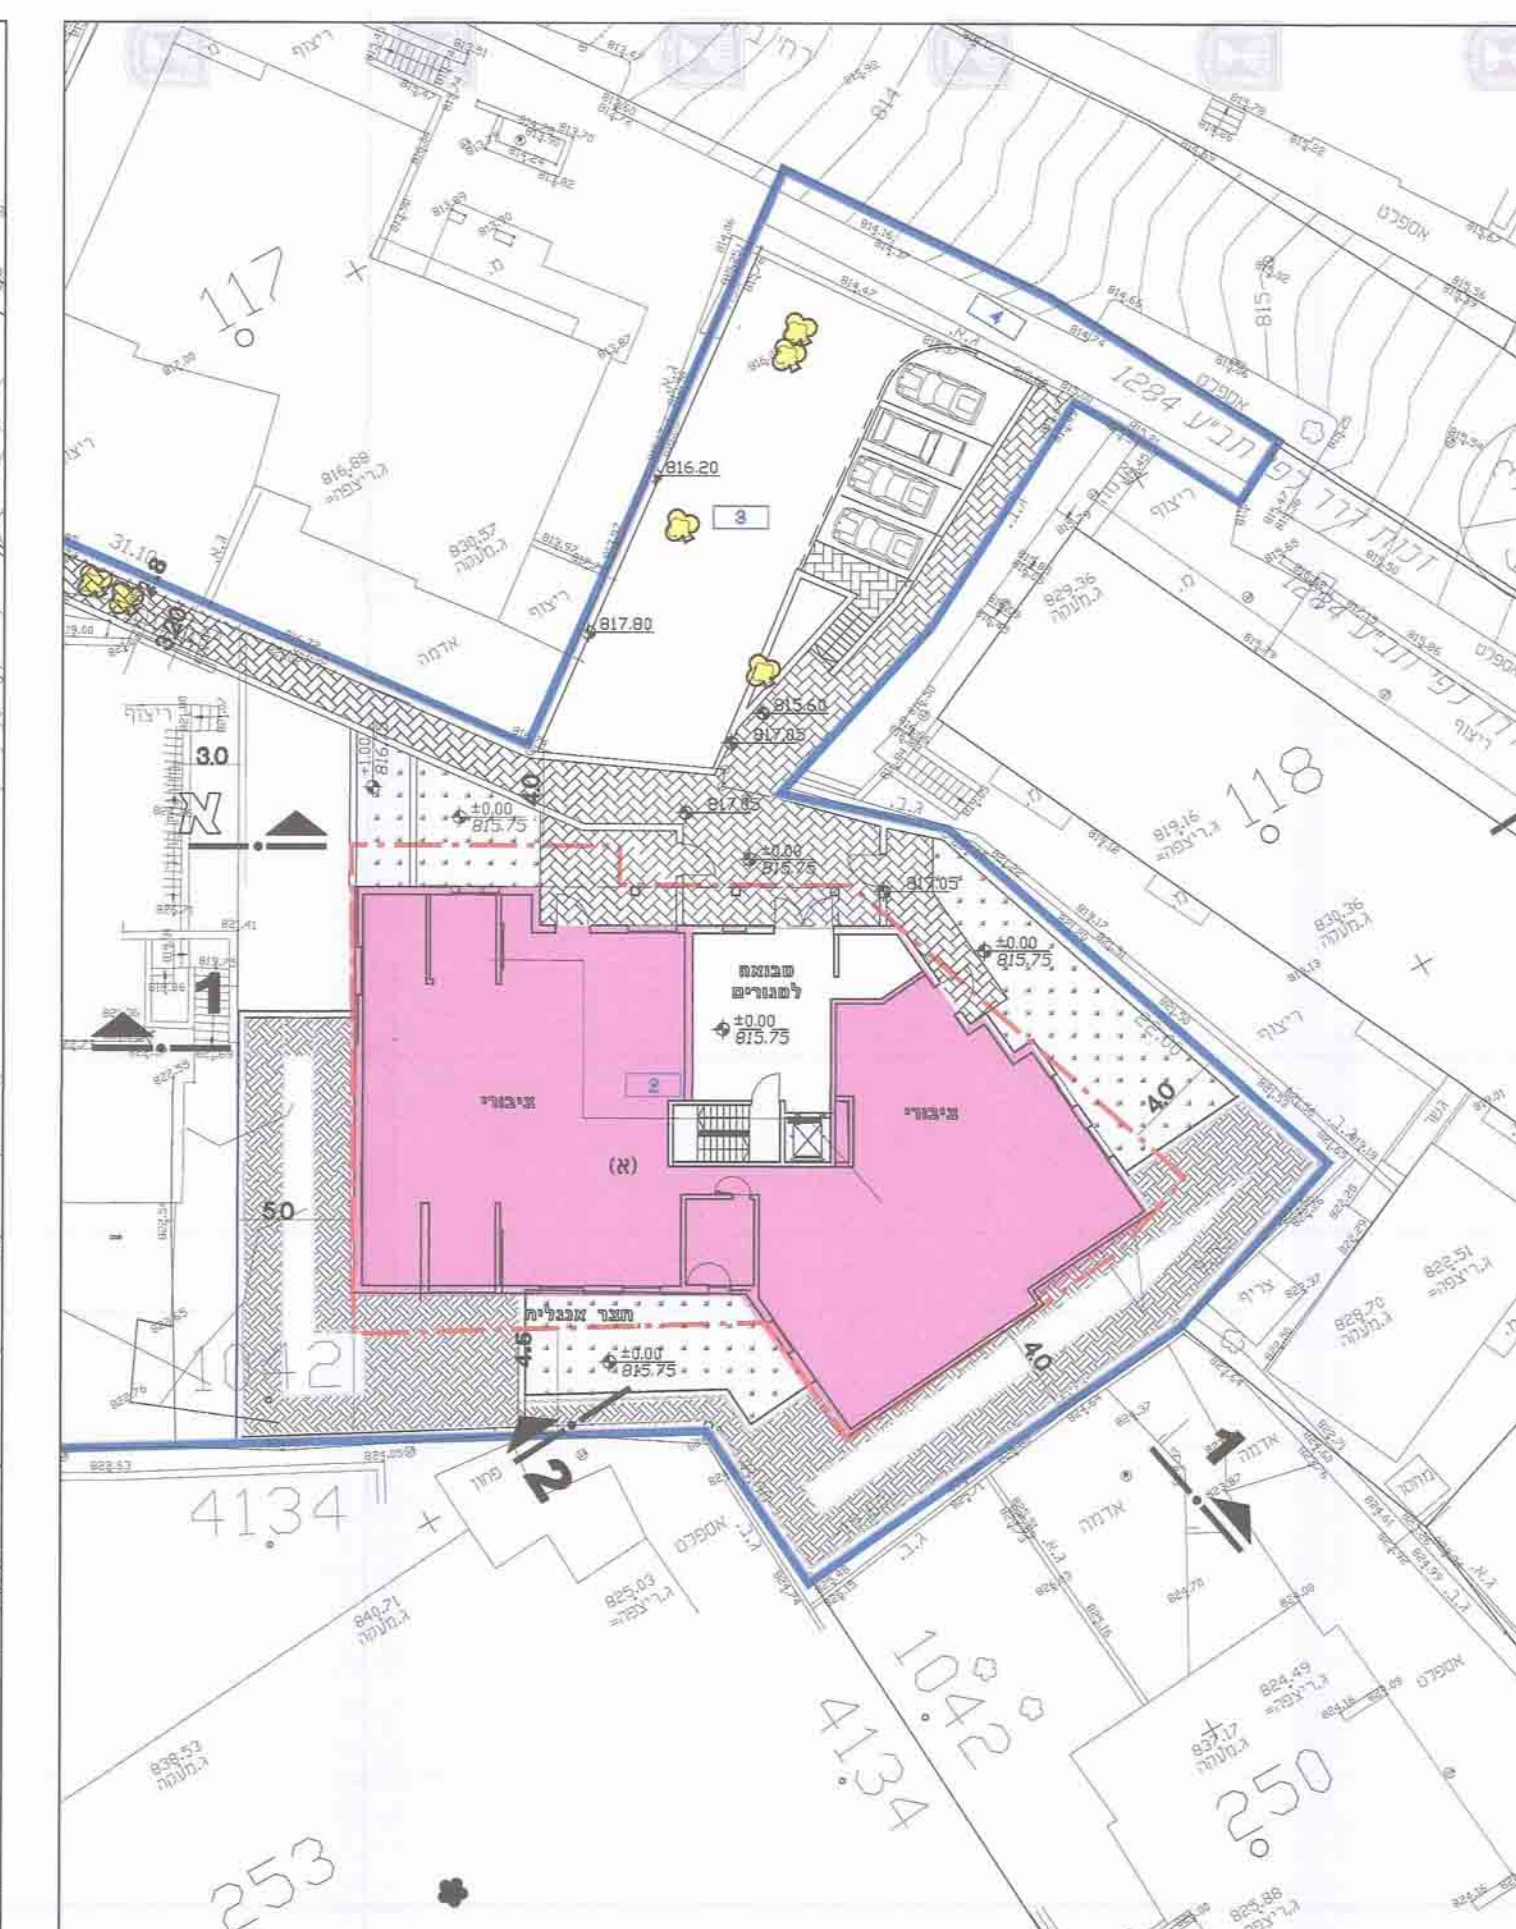

מכלס ±0.00 = 815.75
קנ"מ 1:200

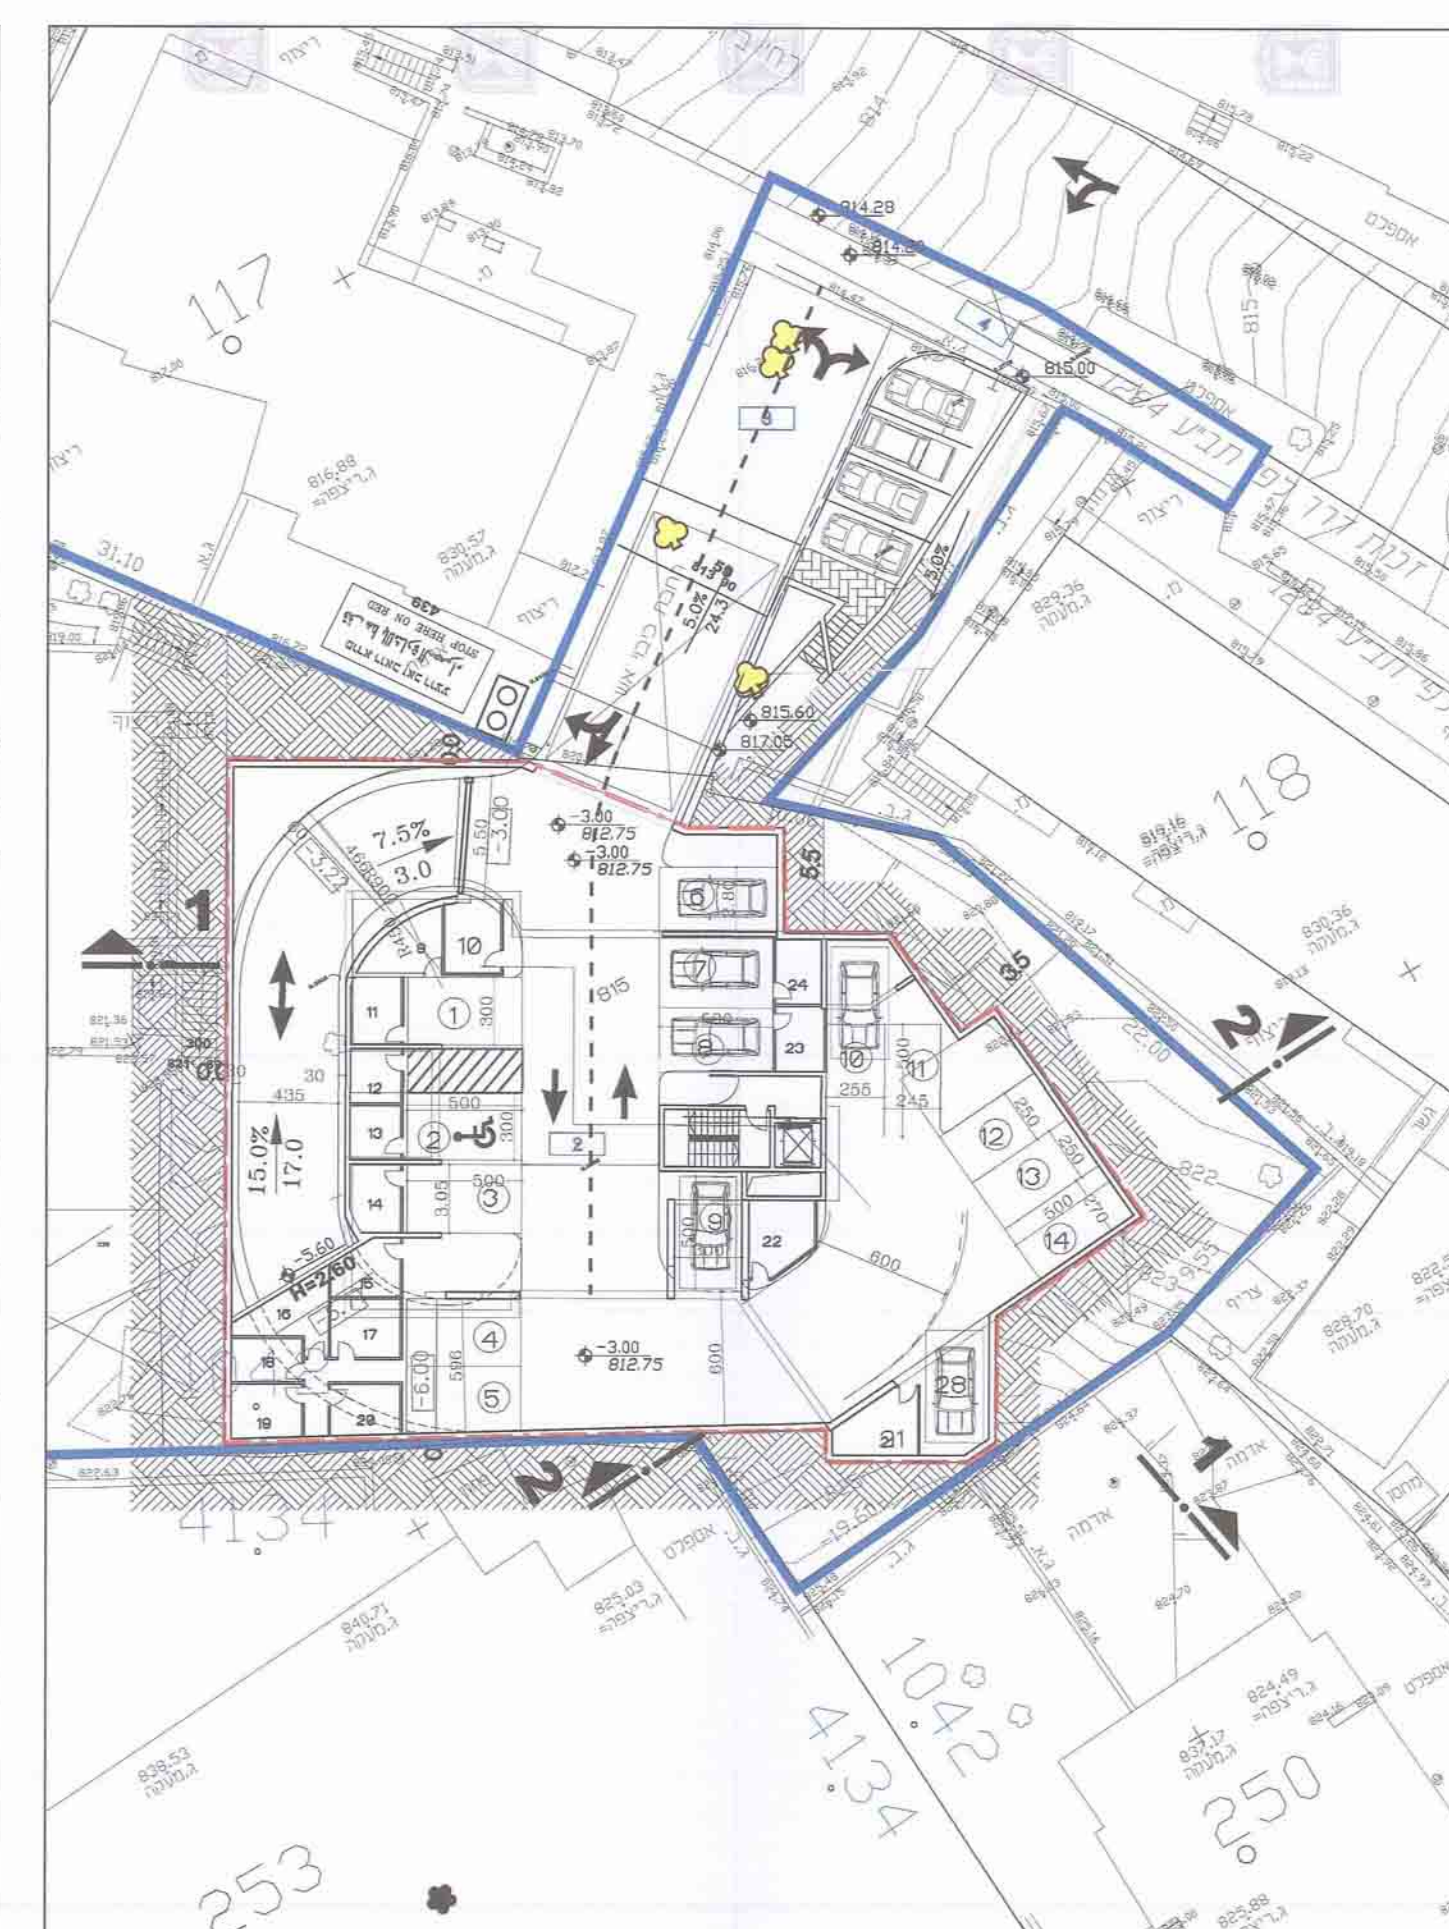

תכנית קומת מרתף חניה 1-
מכלס -3.00 = 812.75
קנ"מ 1:200

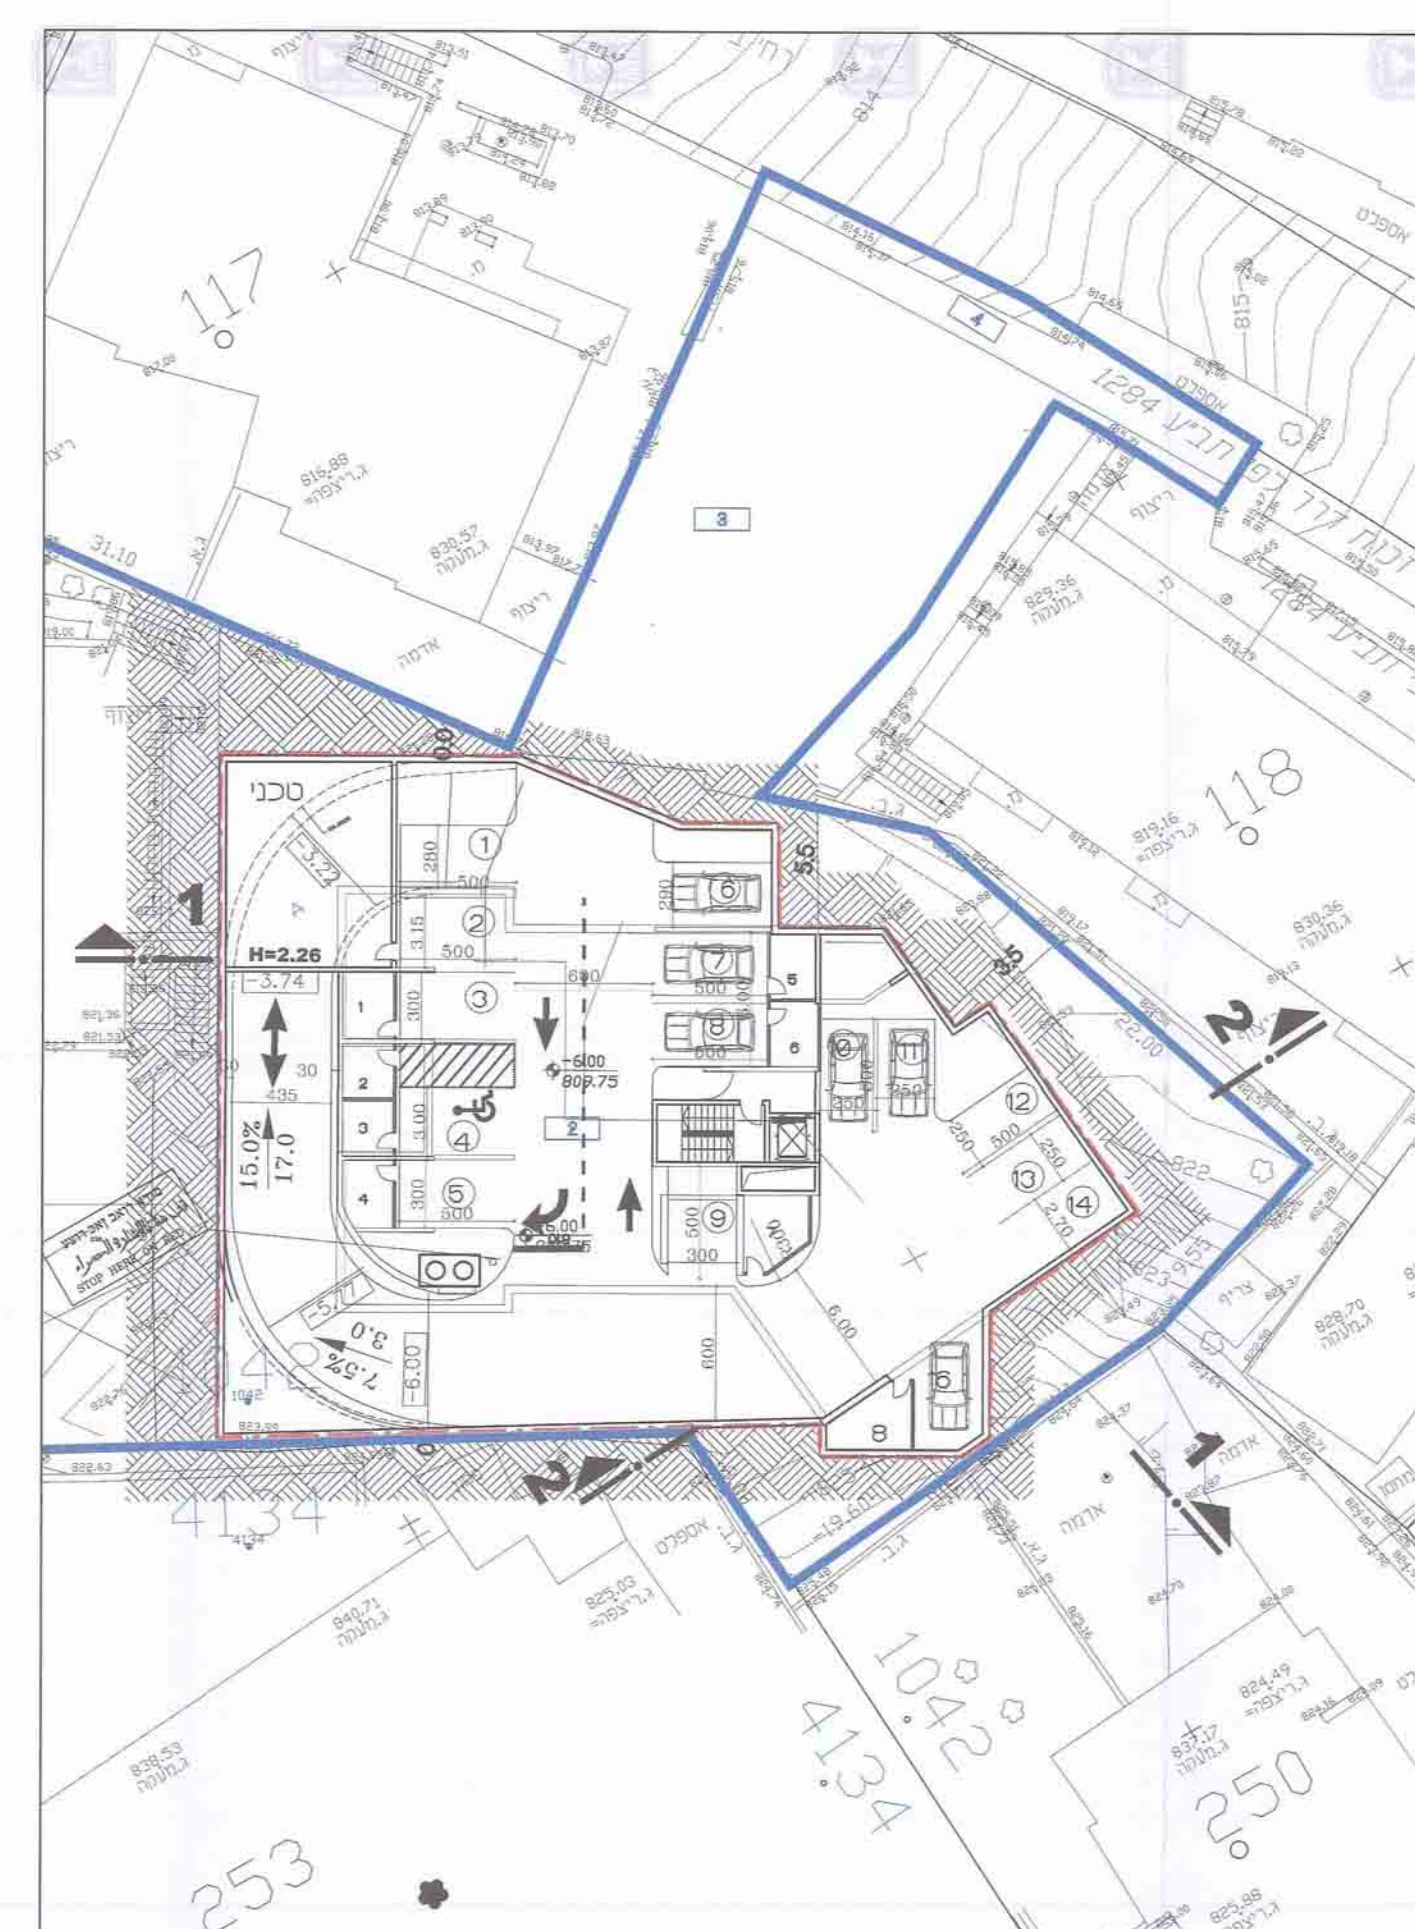

תכנית קומת מרתף חניה 2-
מכלס -6.00 = 809.75
קנ"מ 1:200

תכנית מס' 101-0086256
יד הרב הרצוג-תשד ומגורים

נספח מס' 2- מגורים
תל שטח מס' 2





