




גבול מגורש במבט

גבול מגורש

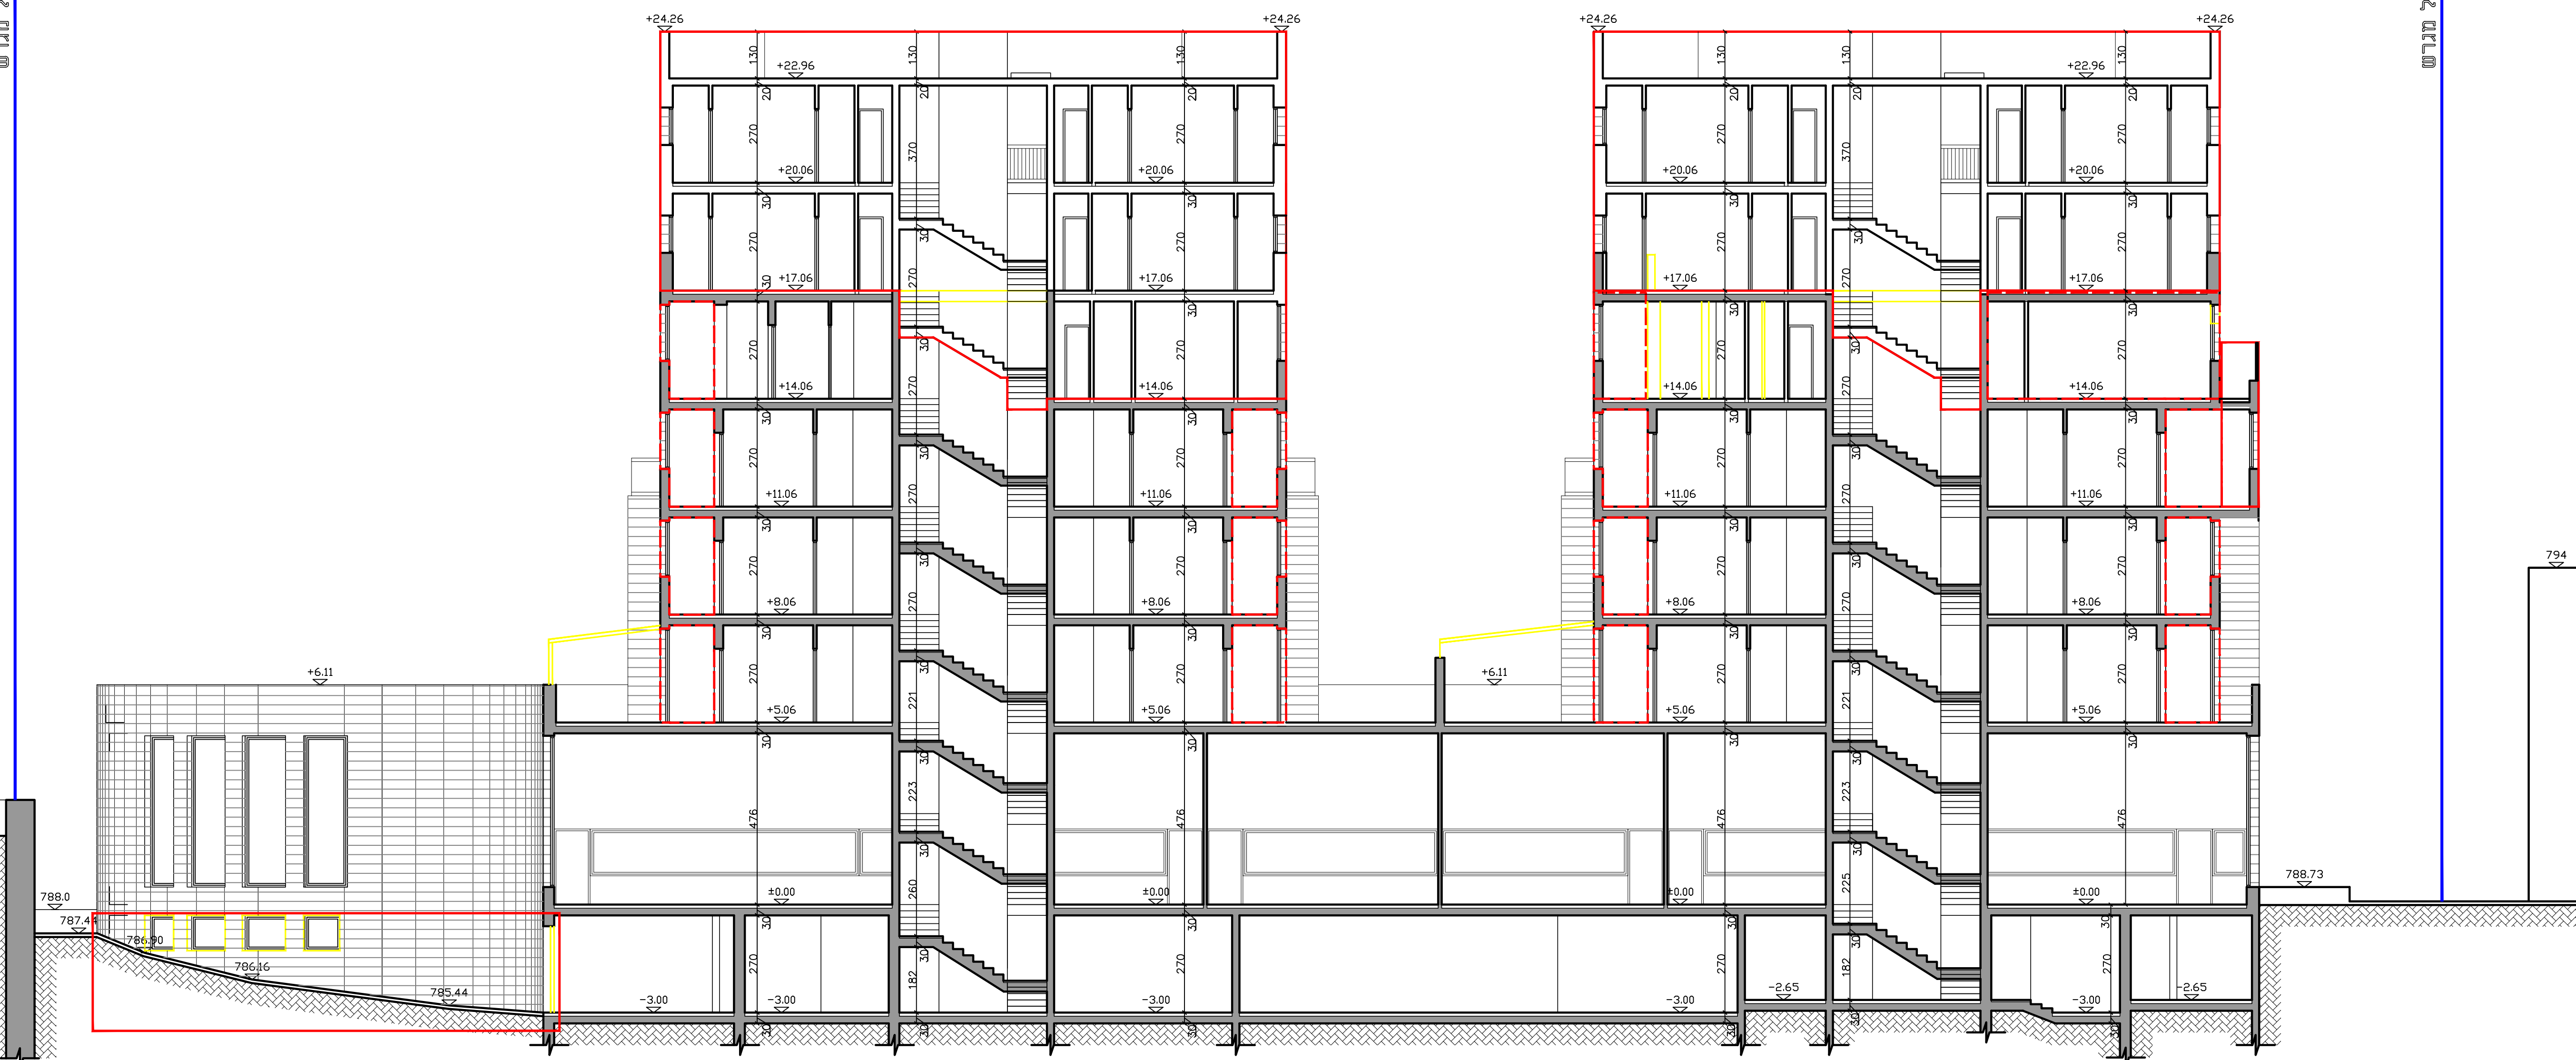


חיתך ב-ב  
קני"מ 1:100

גבול מגורש

804

794

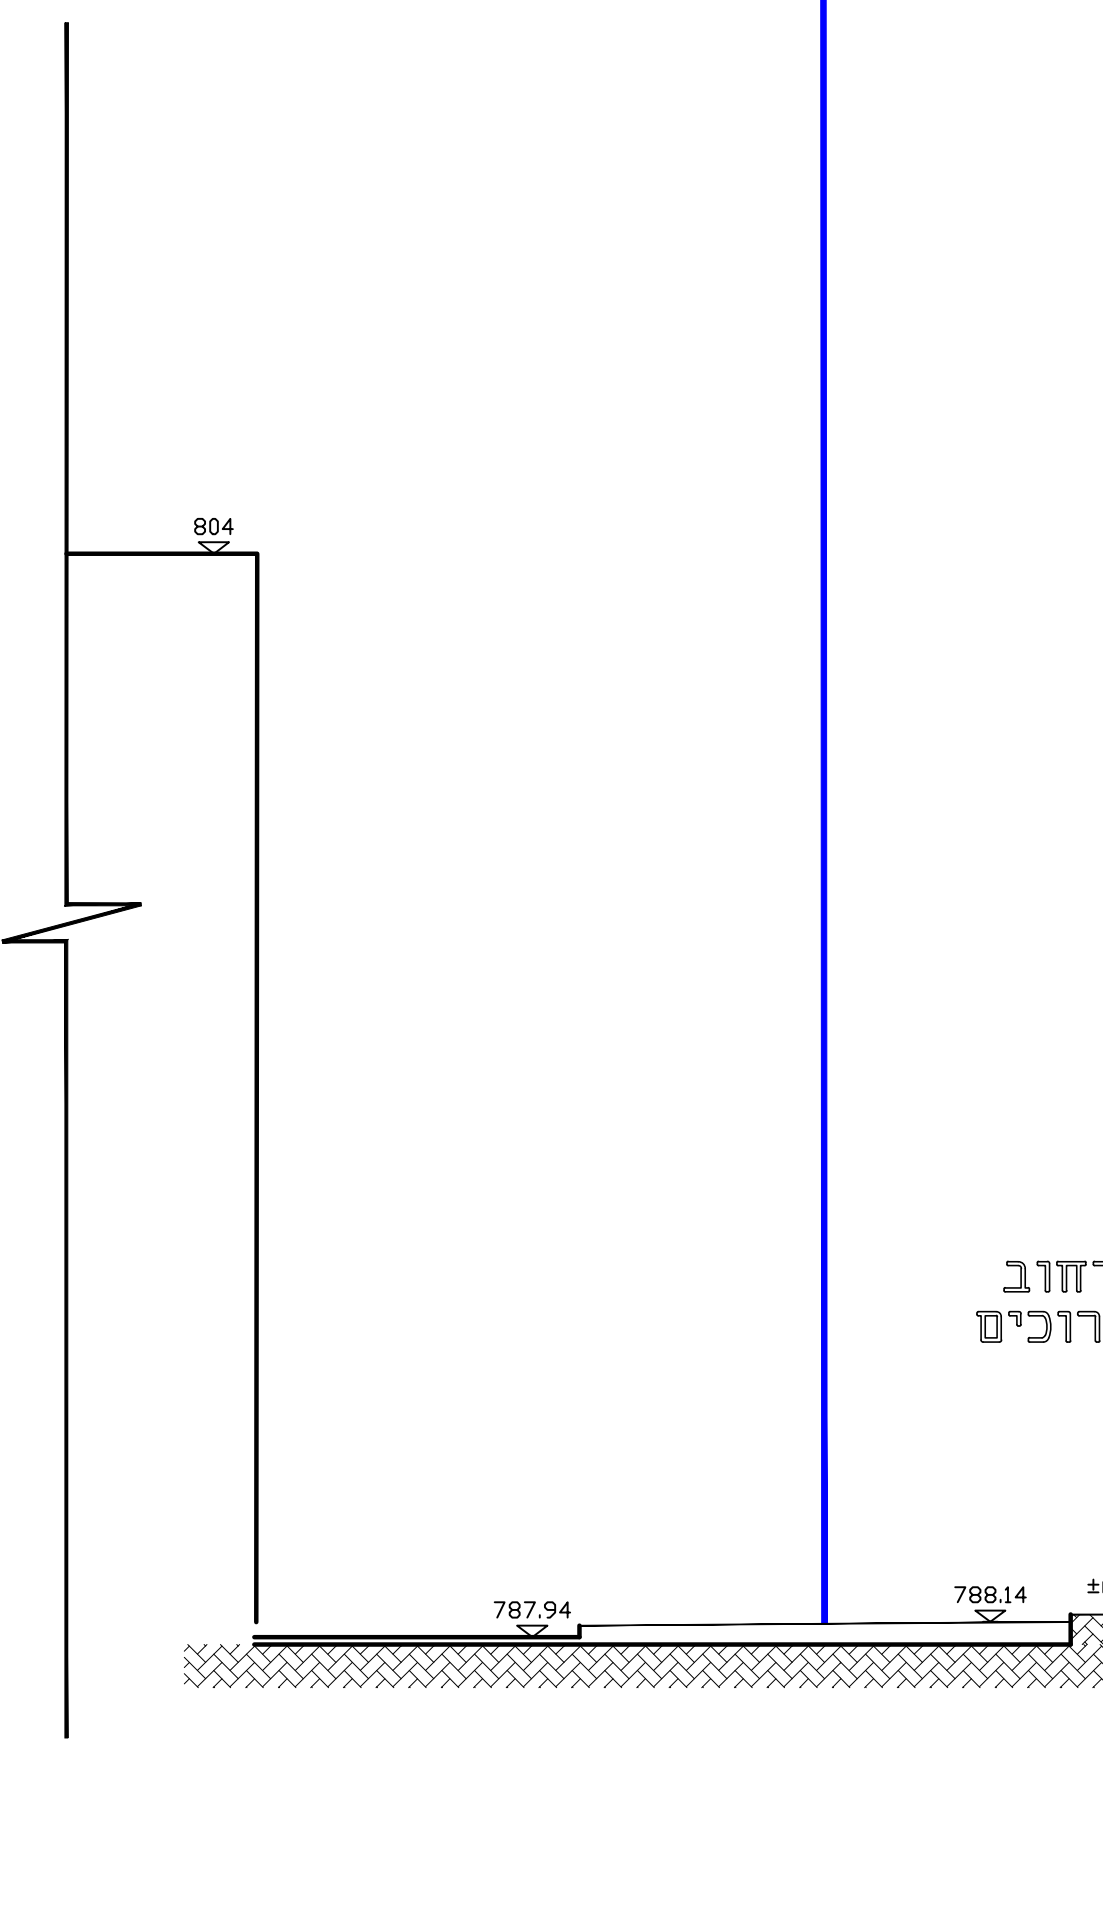

רחוב  
ברוכים

788.14

±0.00=788.24

787.84

109

±0.00

±0.00

±0.00

±0.03

787.72

791.14

קבר פיתוח קיים

185

789.29

חיתך א-א  
קני"מ 1:100

גבול מגורש

808

791.14

קבר פיתוח קיים

185

789.29