
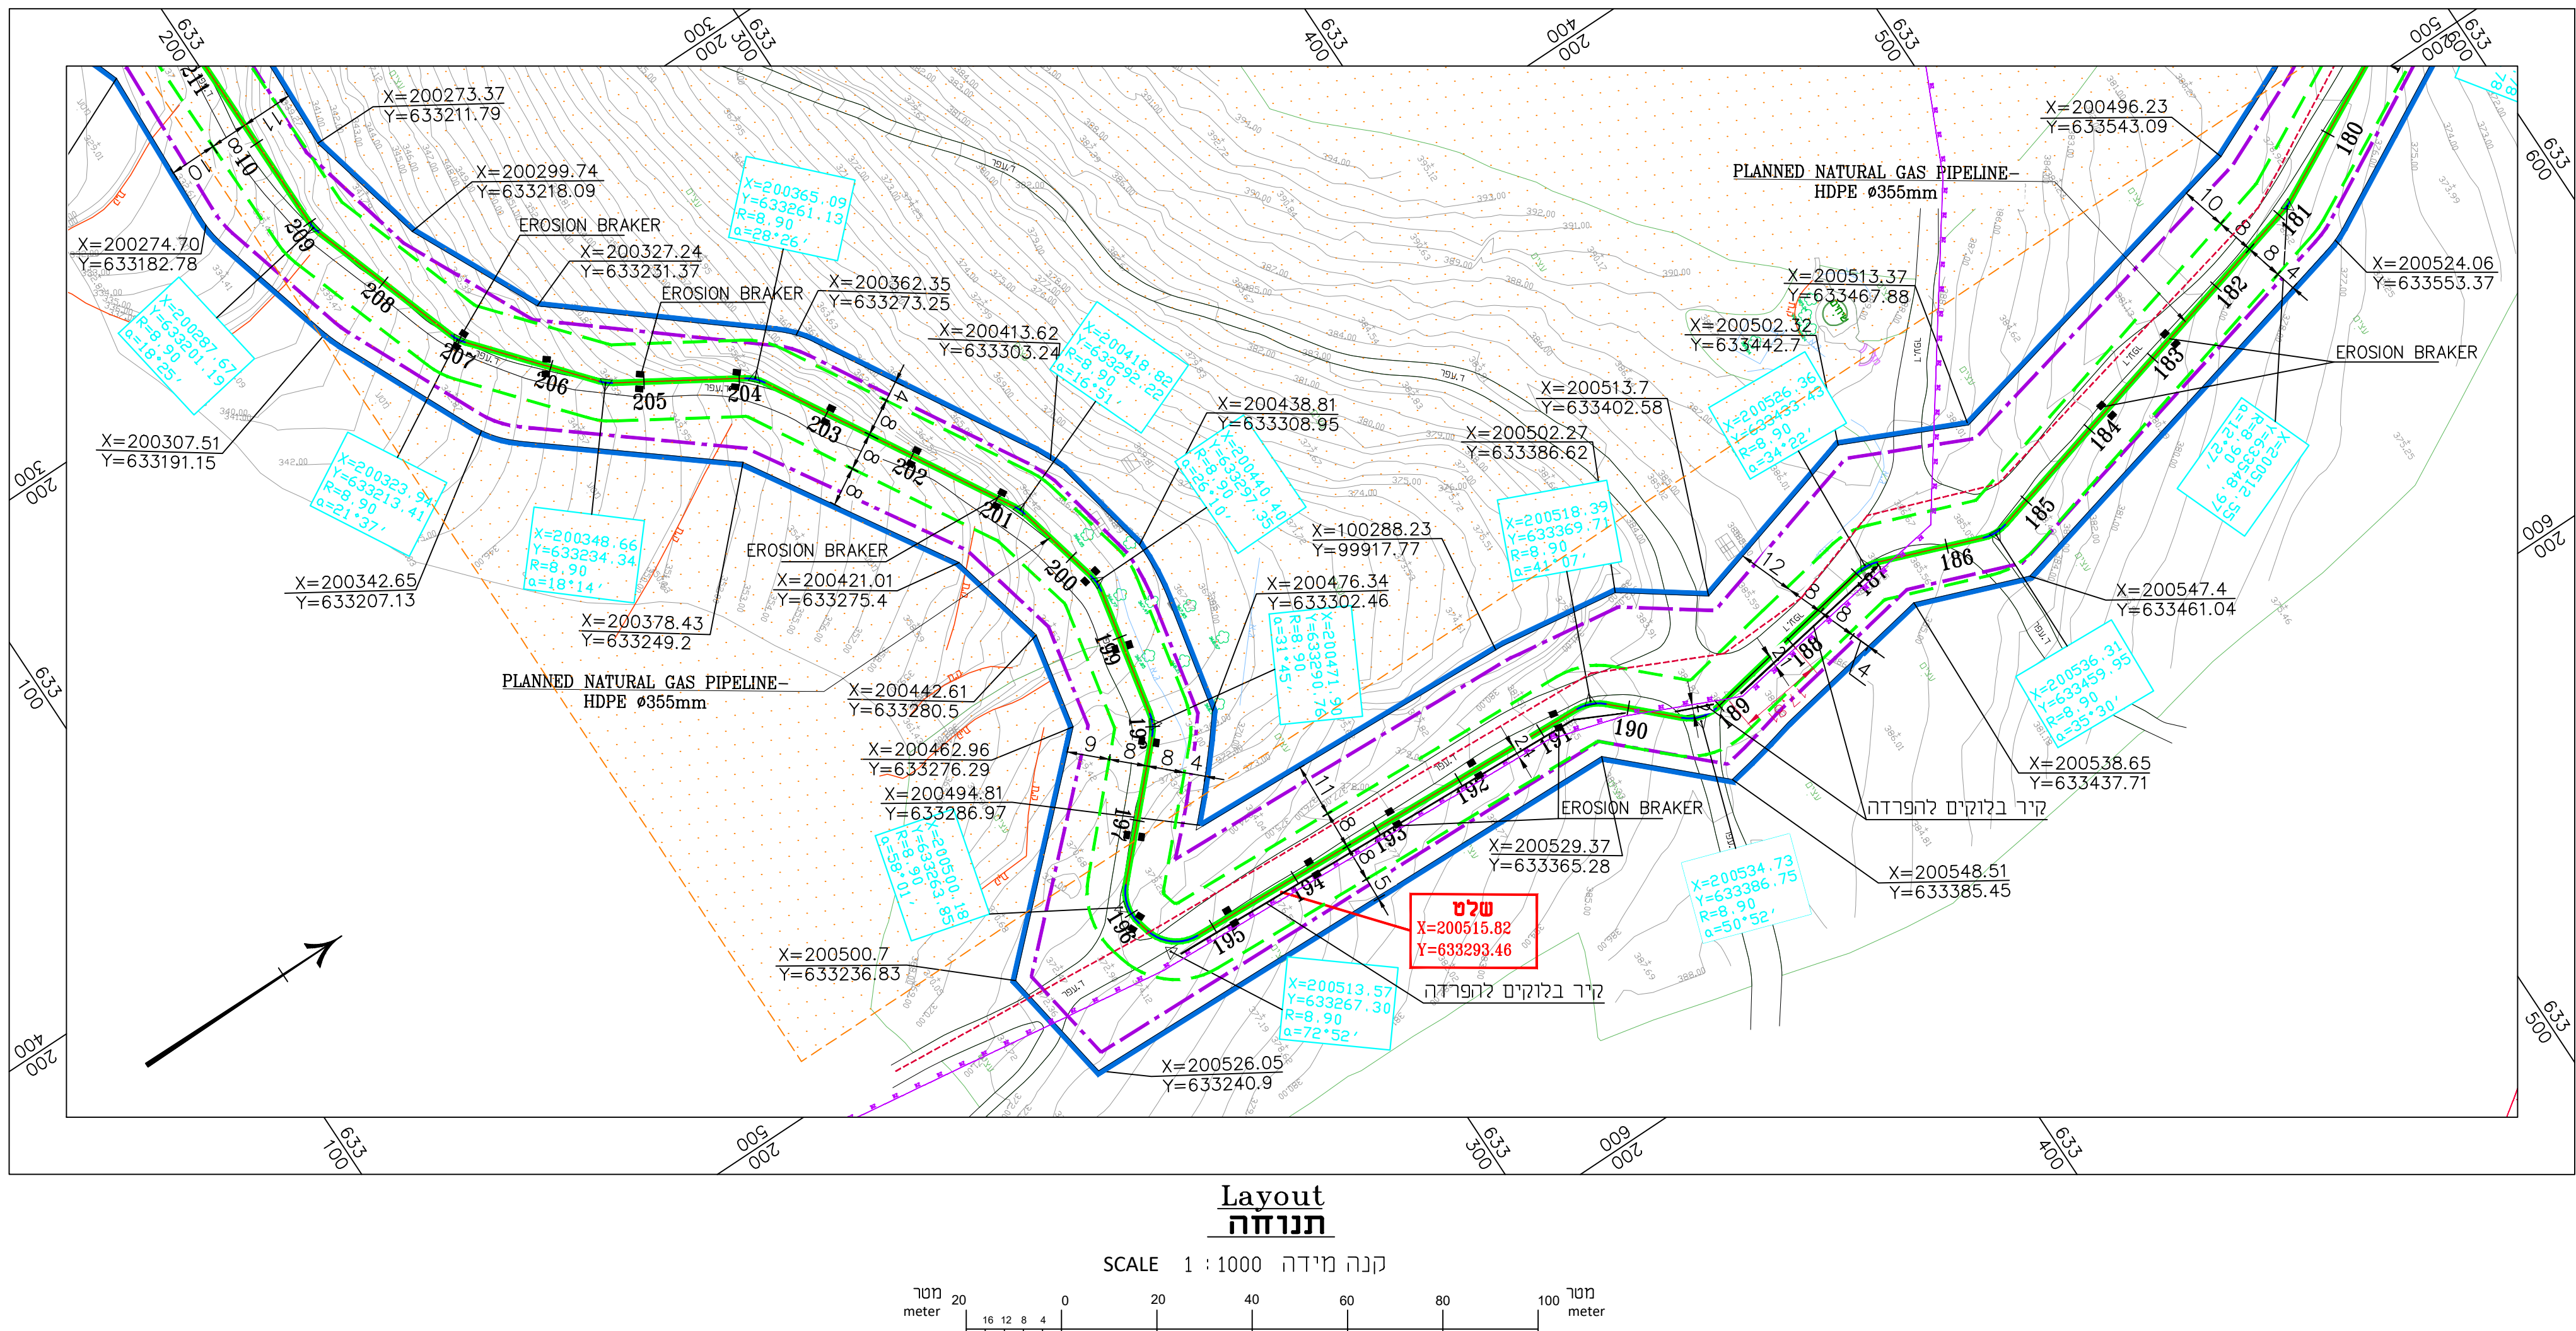



הבניה, התשכ"ה 1965  
הכרזת הבניה, התשס"ב 2002  
**מסמכים לגופו**  
קוק משק וגו הטבעי, התשס"ב (2002)  
**מאמרים**  
שוי למתקני גז הטבעי של מחוז  
תשכ"ה - 1965 01/01/1901 מתאריך  
י"ר רשות הרישוי למתקני גז טבעי

SCALE 1:100/1 : 1000 קנה מידה

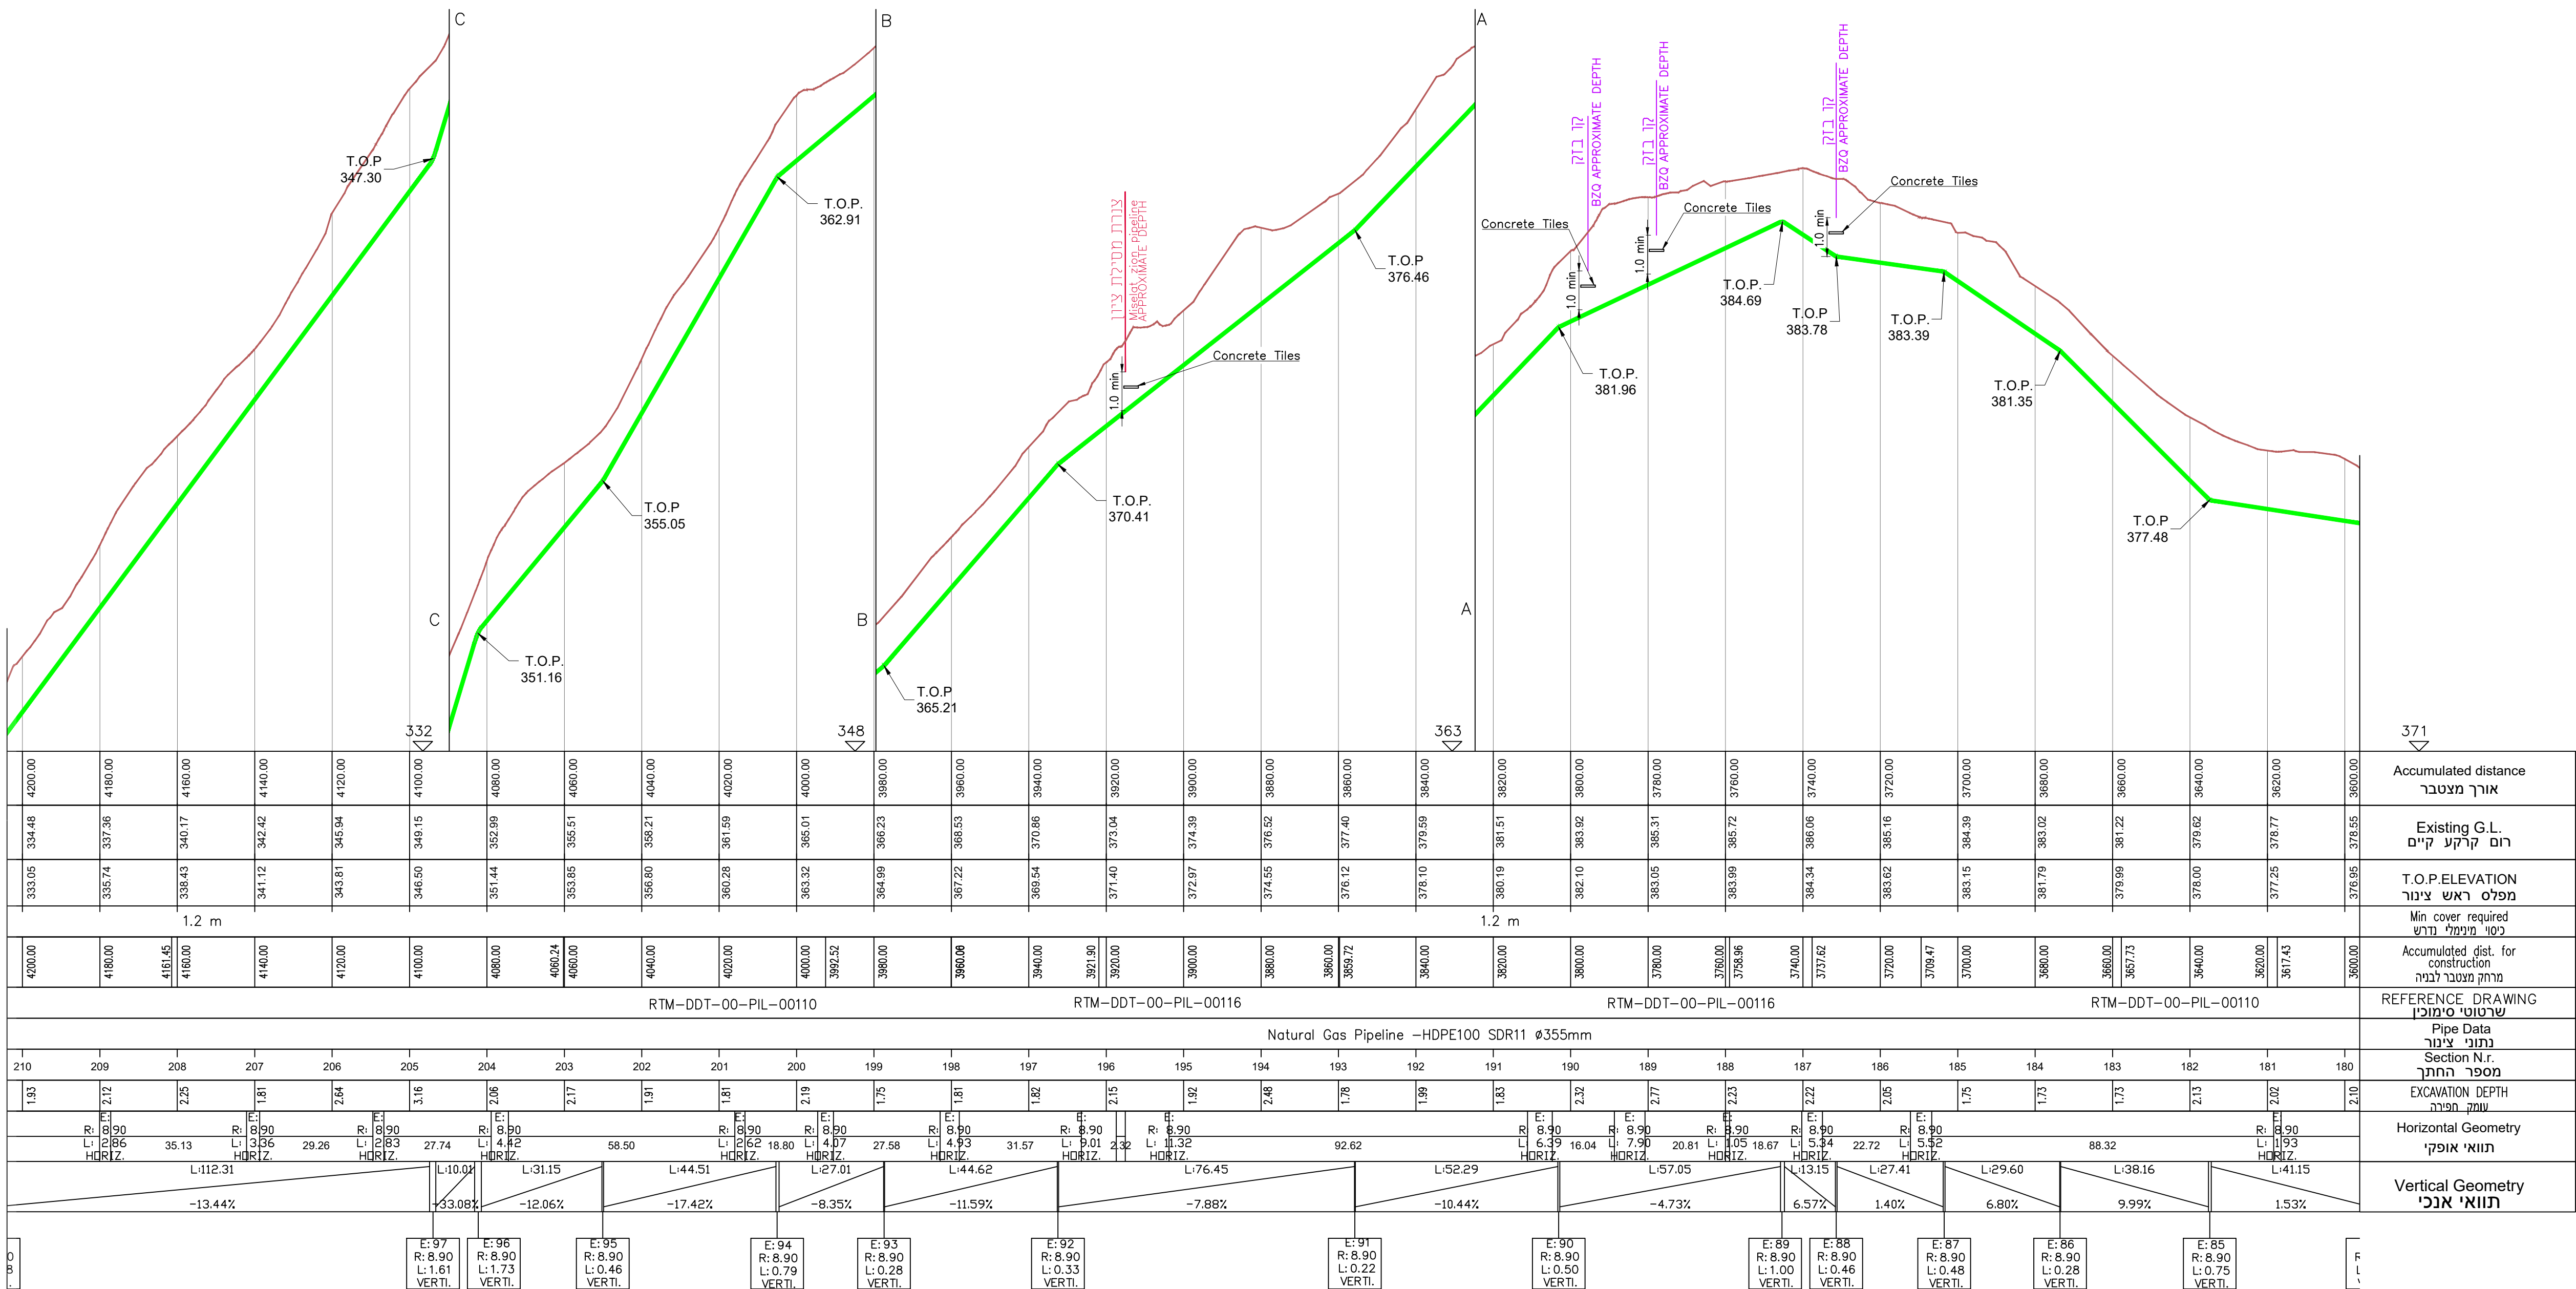

מנהלית דרימה  
מנהלית דרימה  
4087 7.22  
דרימה

|                                   |                                           |
|-----------------------------------|-------------------------------------------|
| חוק התכנון והבניה, התשכ"ה - 1965  |                                           |
| תכנית עבודה לרשת חלוקה            |                                           |
| מסי 151-0893149                   |                                           |
| תכנית עבודה לרשת חלוקה לגז טבעי   |                                           |
| מסילת ציון ועד אזור תעשייה הר טוב |                                           |
| נספח בינוי                        |                                           |
| גיליון 7 מתוך 17                  |                                           |
| מחוז                              | ירושלים                                   |
| מרחב תכנון מקומי                  | בית שמש מטה יהודה                         |
| רשות מקומית                       |                                           |
| ישוב                              |                                           |
| תוכנית בסמכות                     | רשות רישוי לגז טבעי                       |
| איחוד וחלוקה                      | ללא איחוד וחלוקה                          |
| היתרים או הרשאות                  | תכנית שמכוחה ניתן להוציא היתרים או הרשאות |
| מונה תדפיס התשריט                 | 2                                         |
| תאריך עדכון                       | 13.11.22                                  |
| קנה מידה                          | 1:100\1:1000                              |
| אישורים                           |                                           |
|                                   |                                           |
| שמות וחתימות *                    |                                           |
| מגיש התכנית                       | תאגיד: רחם 12 סבני צפון בע"מ              |
| עורך ראשי                         | מוניקה דרימר<br>תאגיד: בן אשף בע"מ        |
| יום                               | תאגיד: רחם 12 סבני צפון בע"מ              |
| עורך הנספח                        | מוניקה דרימר<br>תאגיד: בן אשף בע"מ        |
| בעל ענין בקרקע *                  |                                           |
| בבעלות מדינה                      | תאגיד: מדינת ישראל                        |
| חתימה:                            | חתימה:                                    |

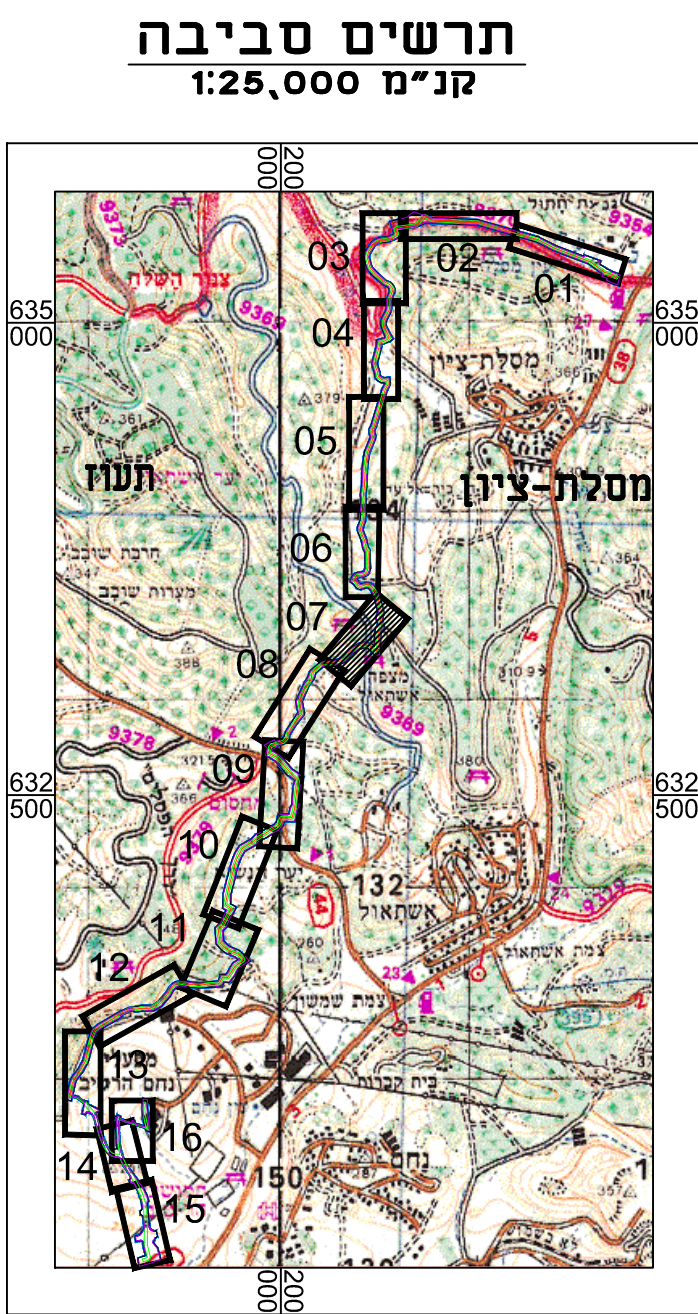

|                                                                                       |                       |                                                                                       |               |
|---------------------------------------------------------------------------------------|-----------------------|---------------------------------------------------------------------------------------|---------------|
|  | מבנה                  |  | עמוד הראשי    |
|  | סכנה                  |  | שחור חשוד     |
|  | כביש אספלט            |  | עמוד כבדי     |
|  | אבו שפא               |  | אדם           |
|  | דוד דפד               |  | חשוד          |
|  | מדרה                  |  | רצח           |
|  | מערב מים              |  | שדות כיום     |
|  |                       |  | הרמל          |
|  |                       |  | גוב תשתיות    |
|  | עמוד עץ מתח נמוך נוסף |  | כנענות עמים   |
|  | ארץ תשכס כנעני        |  | שחור          |
|  | גדר ערד               |  | שיחים         |
|  | גדר ערד               |  | עץ            |
|  | גדר ערד               |  | גובה מסיביות  |
|  | גדר ערד               |  | גובה בעיר כבש |
|  | גדר ערד               |  | גובה בתחת     |
|  | גדר ערד               |  | גובה רמא      |
|  | גדר ערד               |  | גובה משני     |

## General Notes:

1. The location and depth of the underground utilities shown on the drawing (water supply, sewer and drainage lines, firewater, effluent, cables, electricity, gas pipes, etc.) are to be given. If the location of the underground utilities (gas, water, electric, etc.) are not indicated on the drawing, the contractor shall determine (by sending or requesting a utility map) and indicate the exact location of all marked and unmarked underground obstructions along the alignment and shall coordinate with the owner's utility department.
2. The contractor is responsible for examination of the dimensions and their verification at the site.
3. The contractor shall check all the dimensions and in case of an error or inconsistency, shall report the same to the owner immediately.
4. The contractor is responsible for designing, approving and performing of temporary support design for construction for all adjacent or crossing other infrastructures.
5. Supply basic 3D/2D Design. The contractor is obligated to produce the design for the construction of the project.

[illegible]