



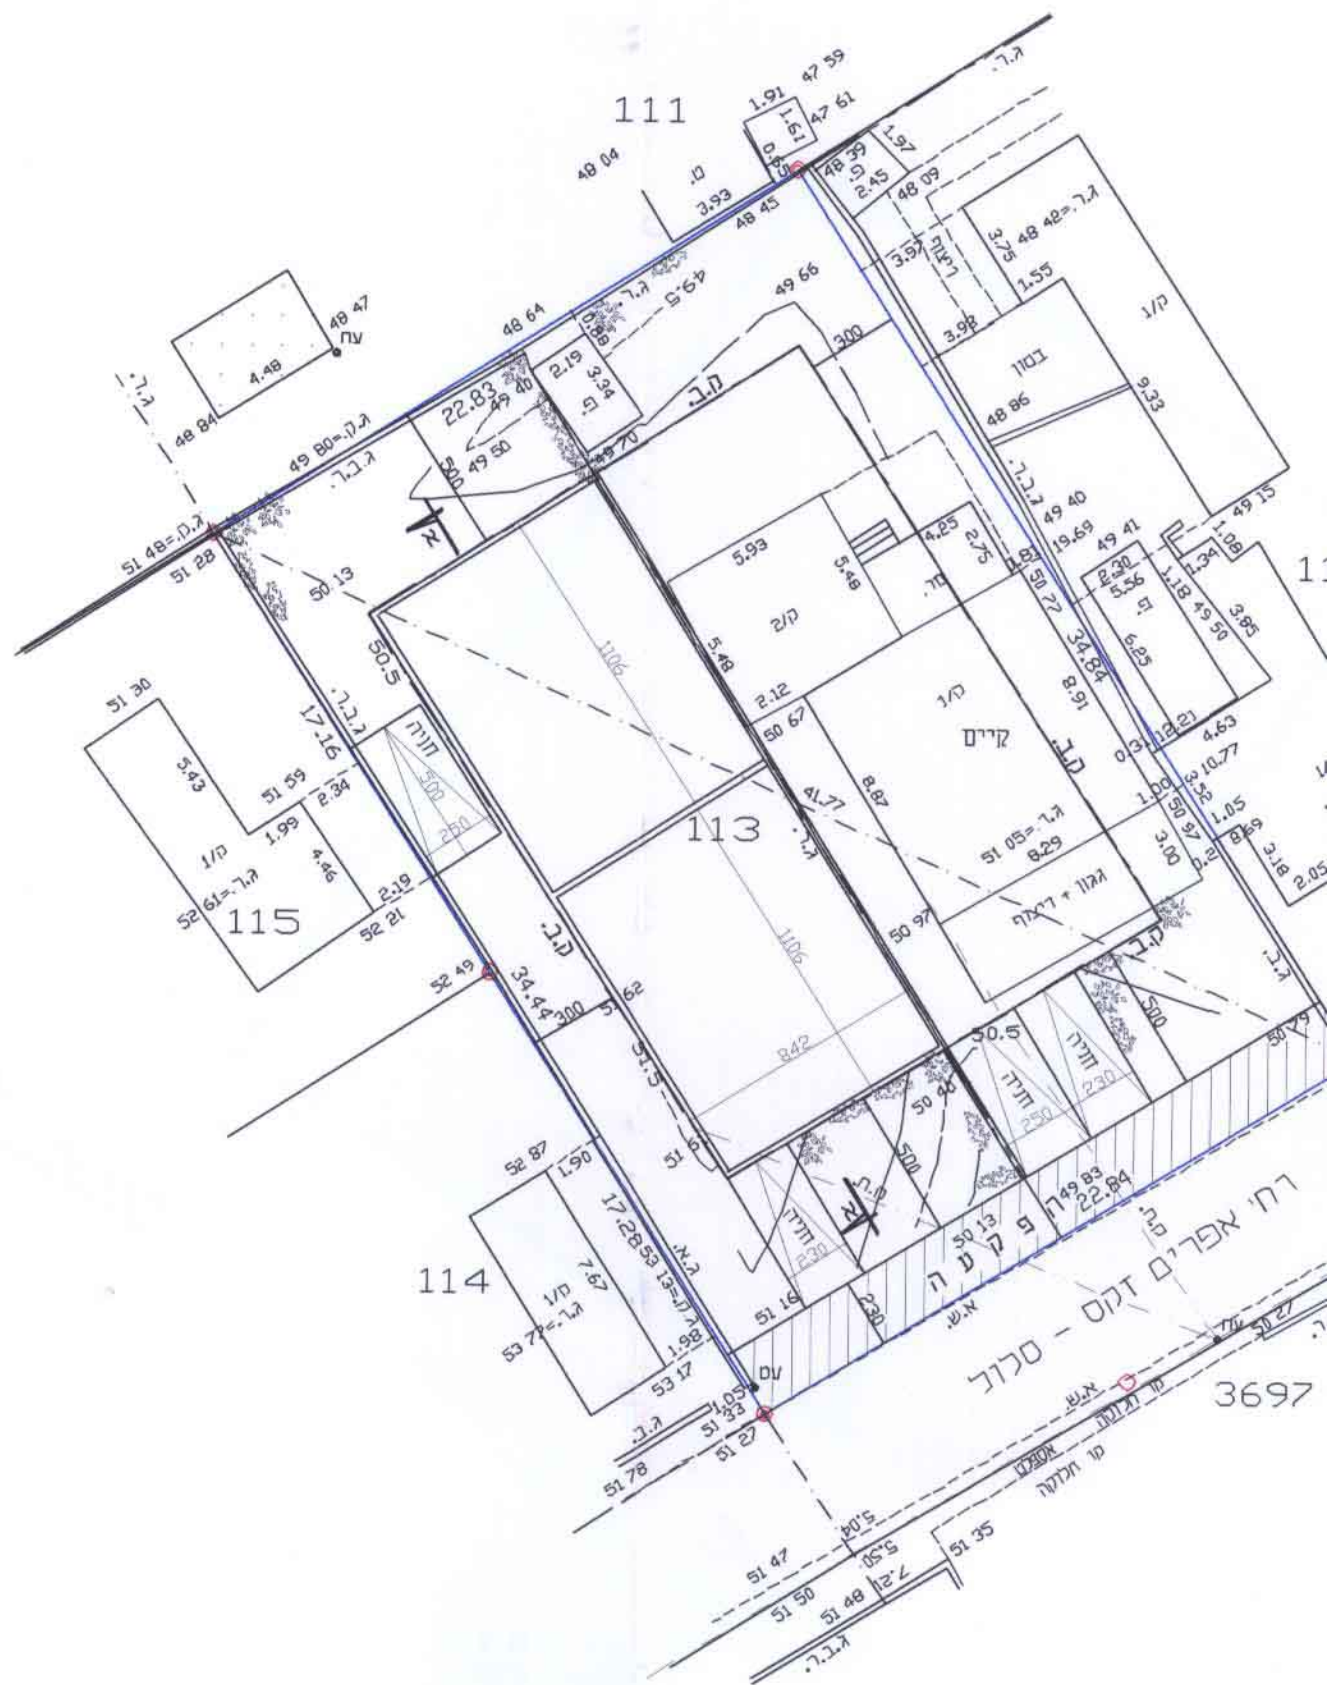

בינוי סכמטי ק. קרקע
ק.מ. 1 : 250

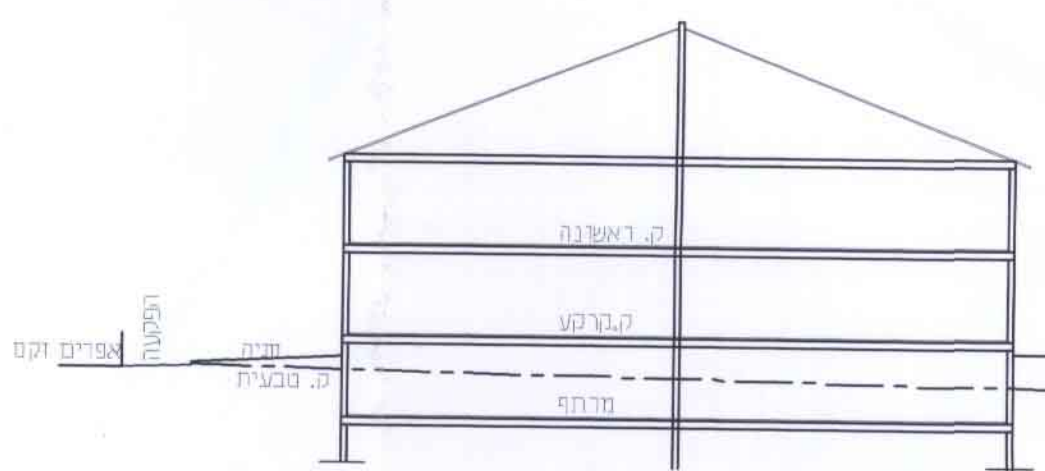

חתך א - א סכמטי
ק.מ. 1 : 250