




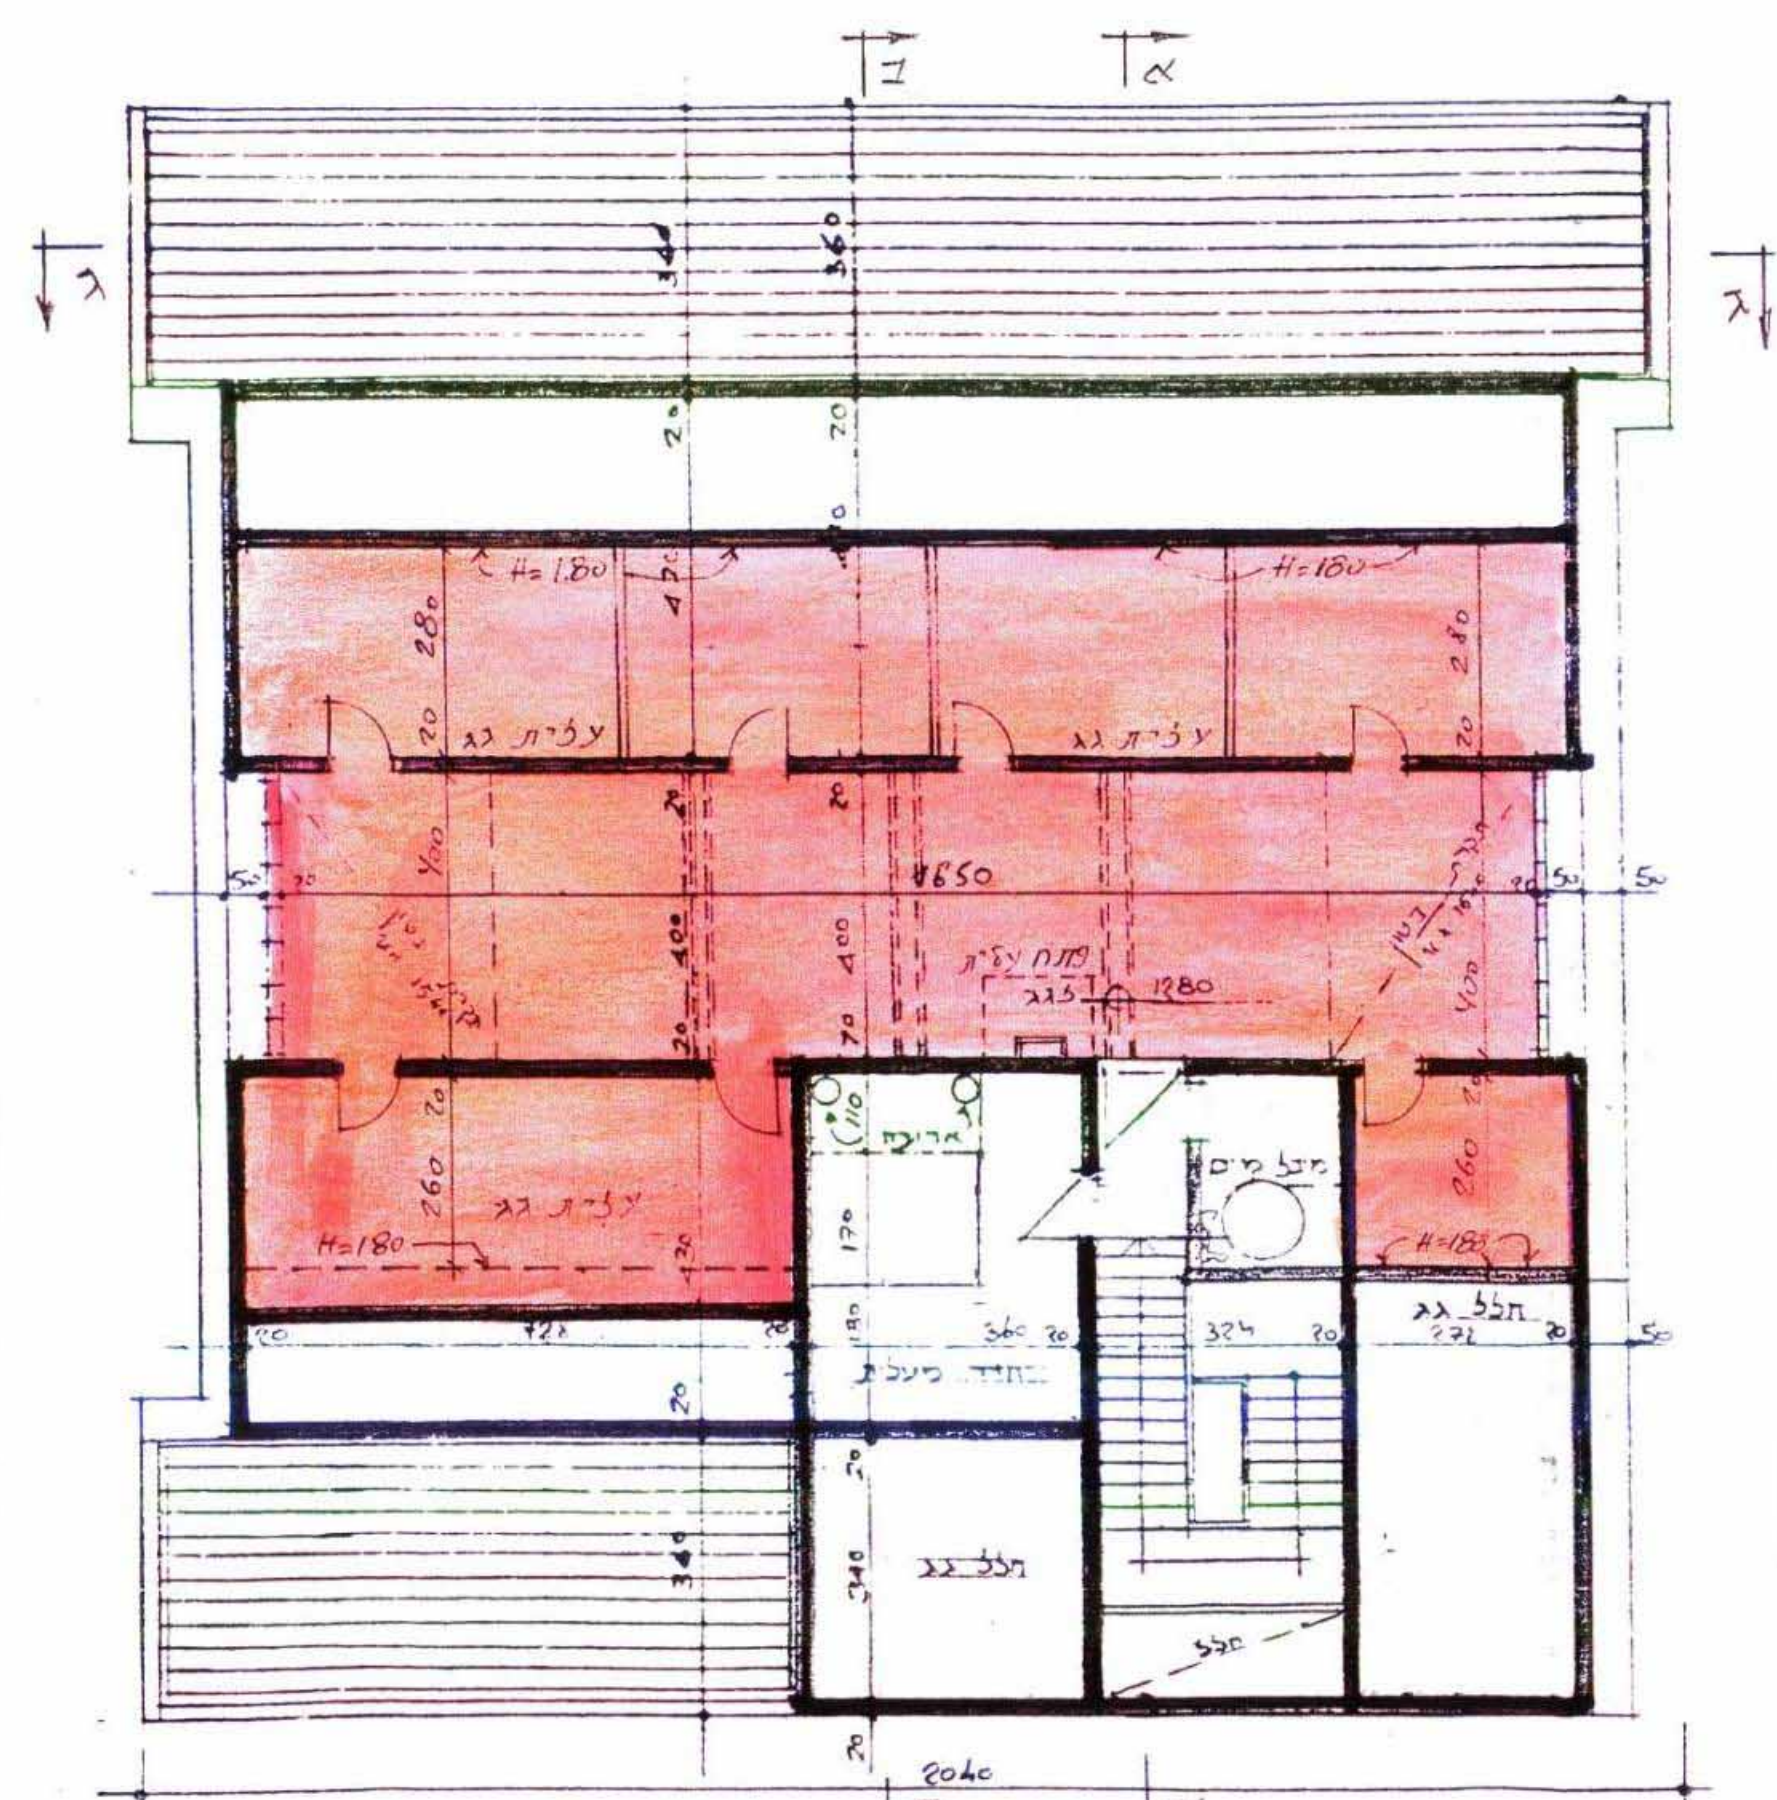


תכנית חלל-גג ק.מ. 1:100

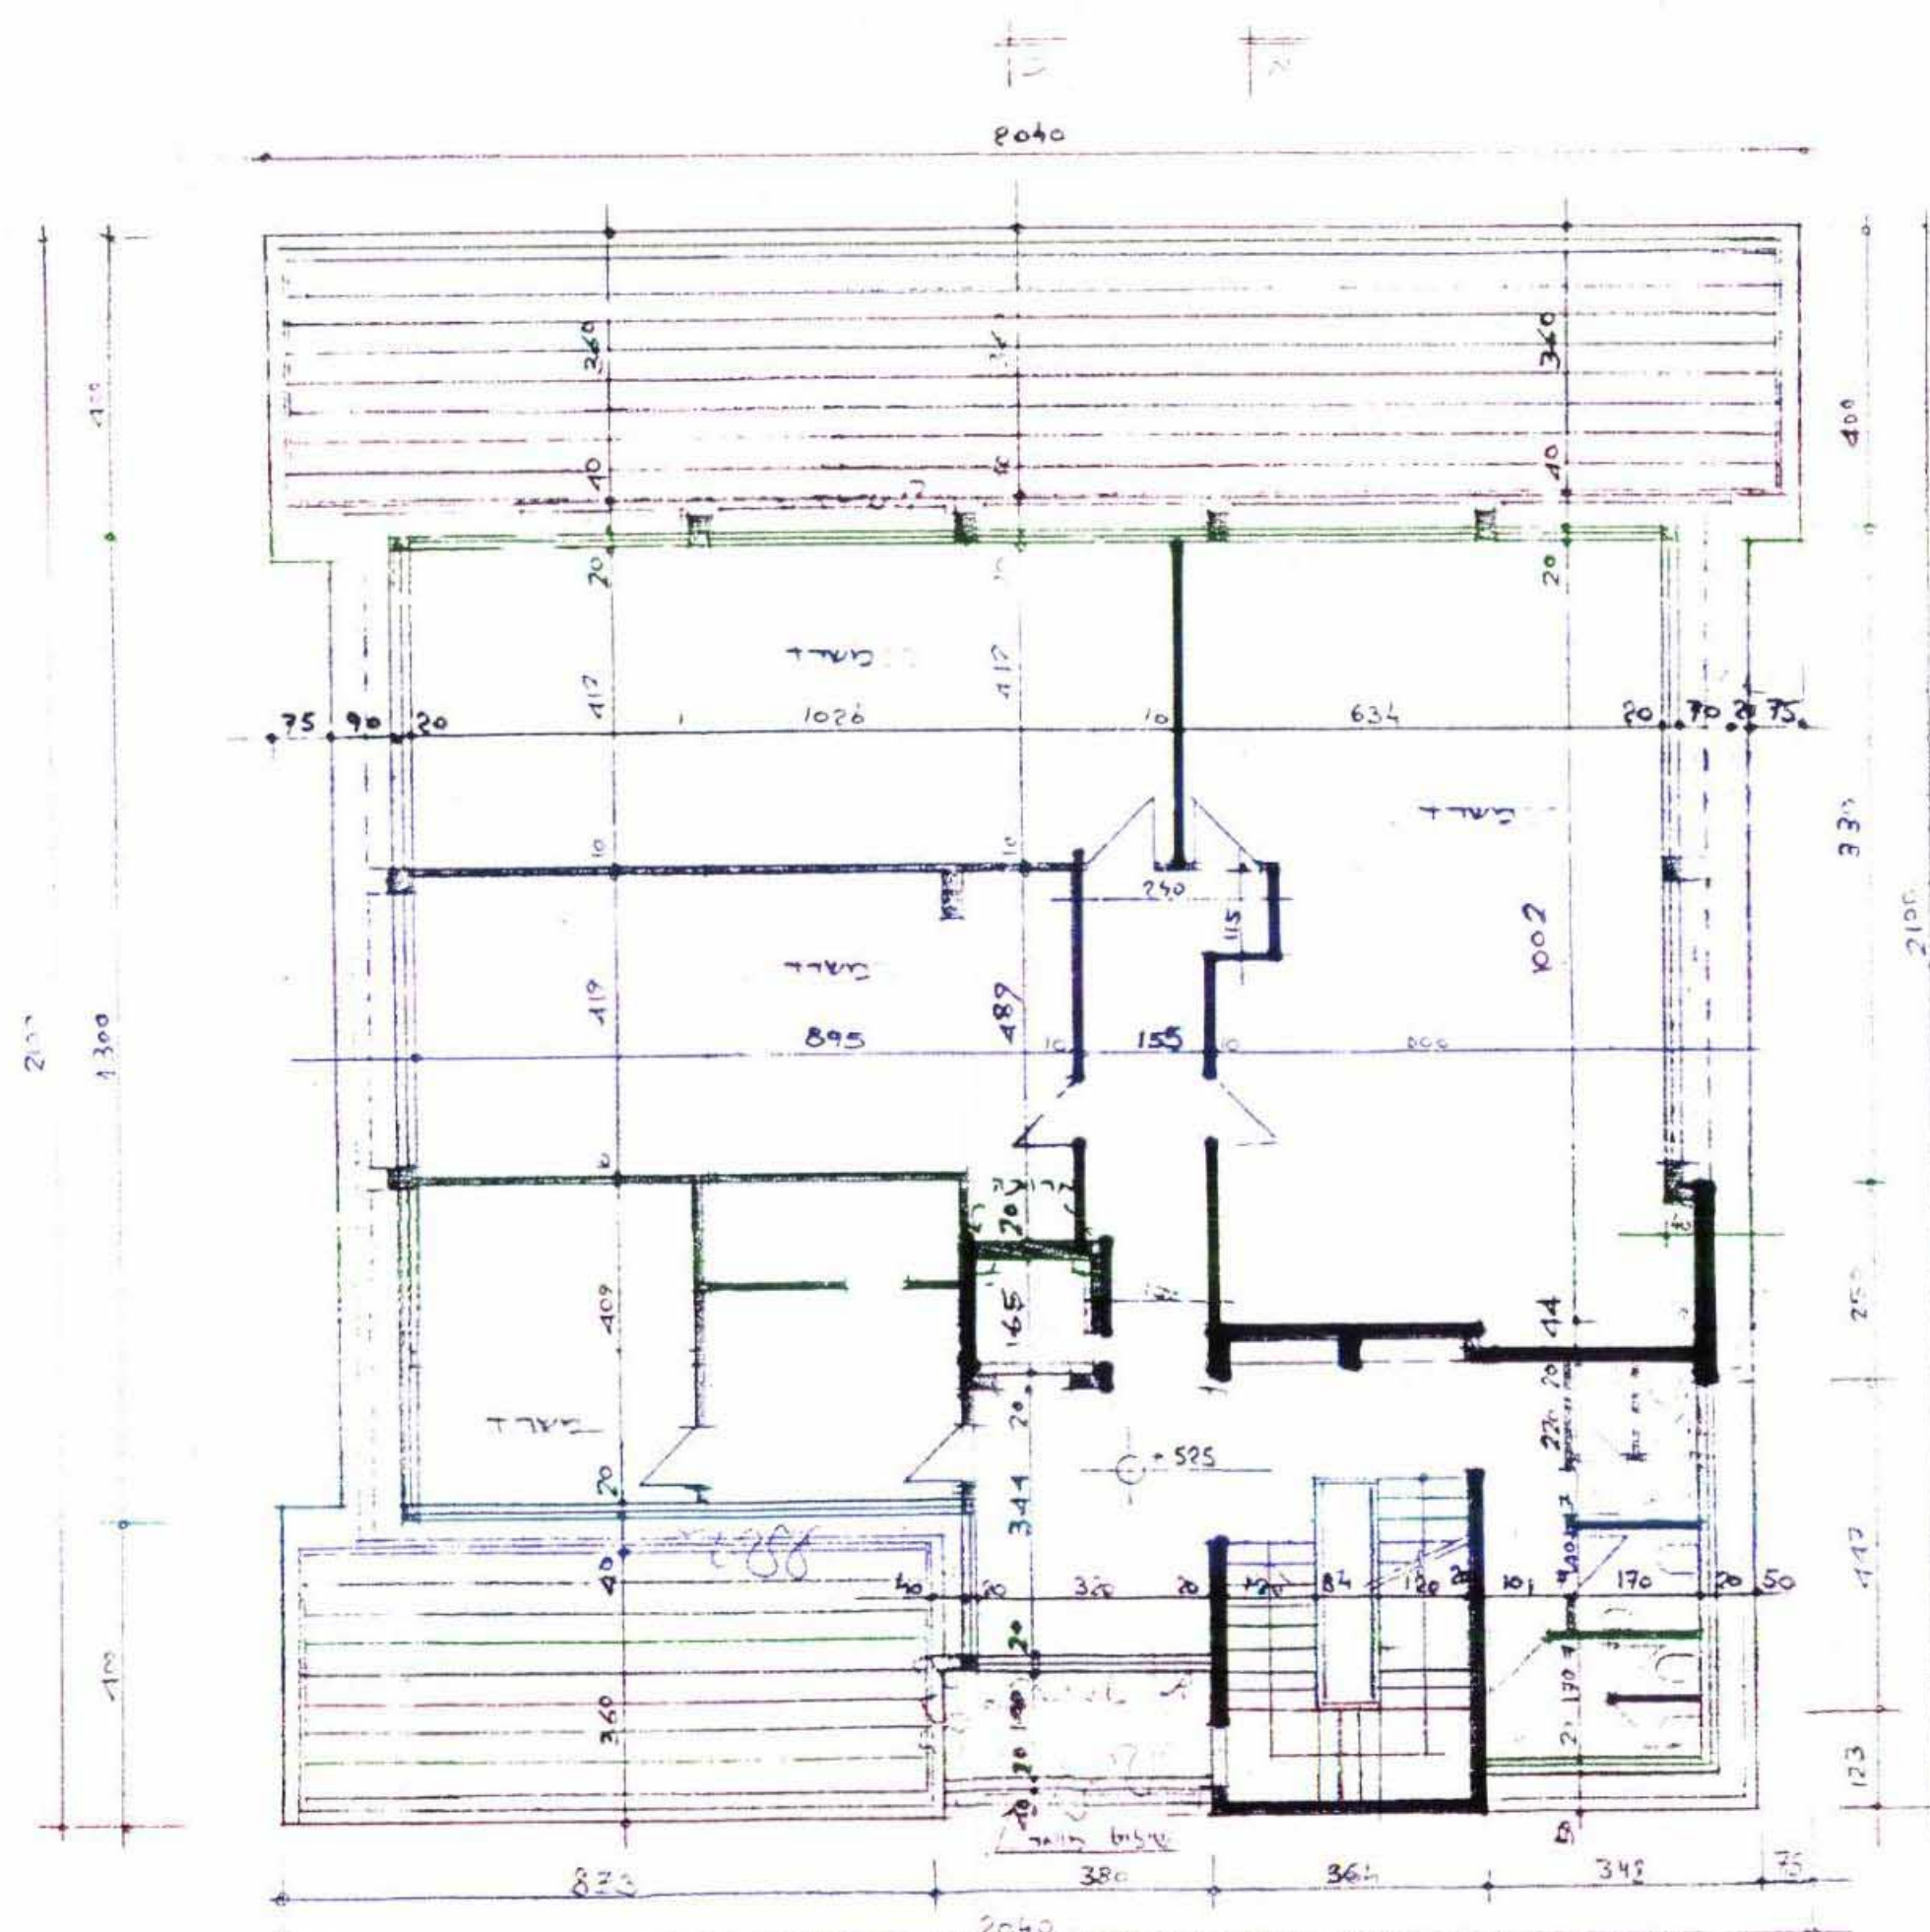

תכנית קומה א' - משרדים ק.מ. 1:100

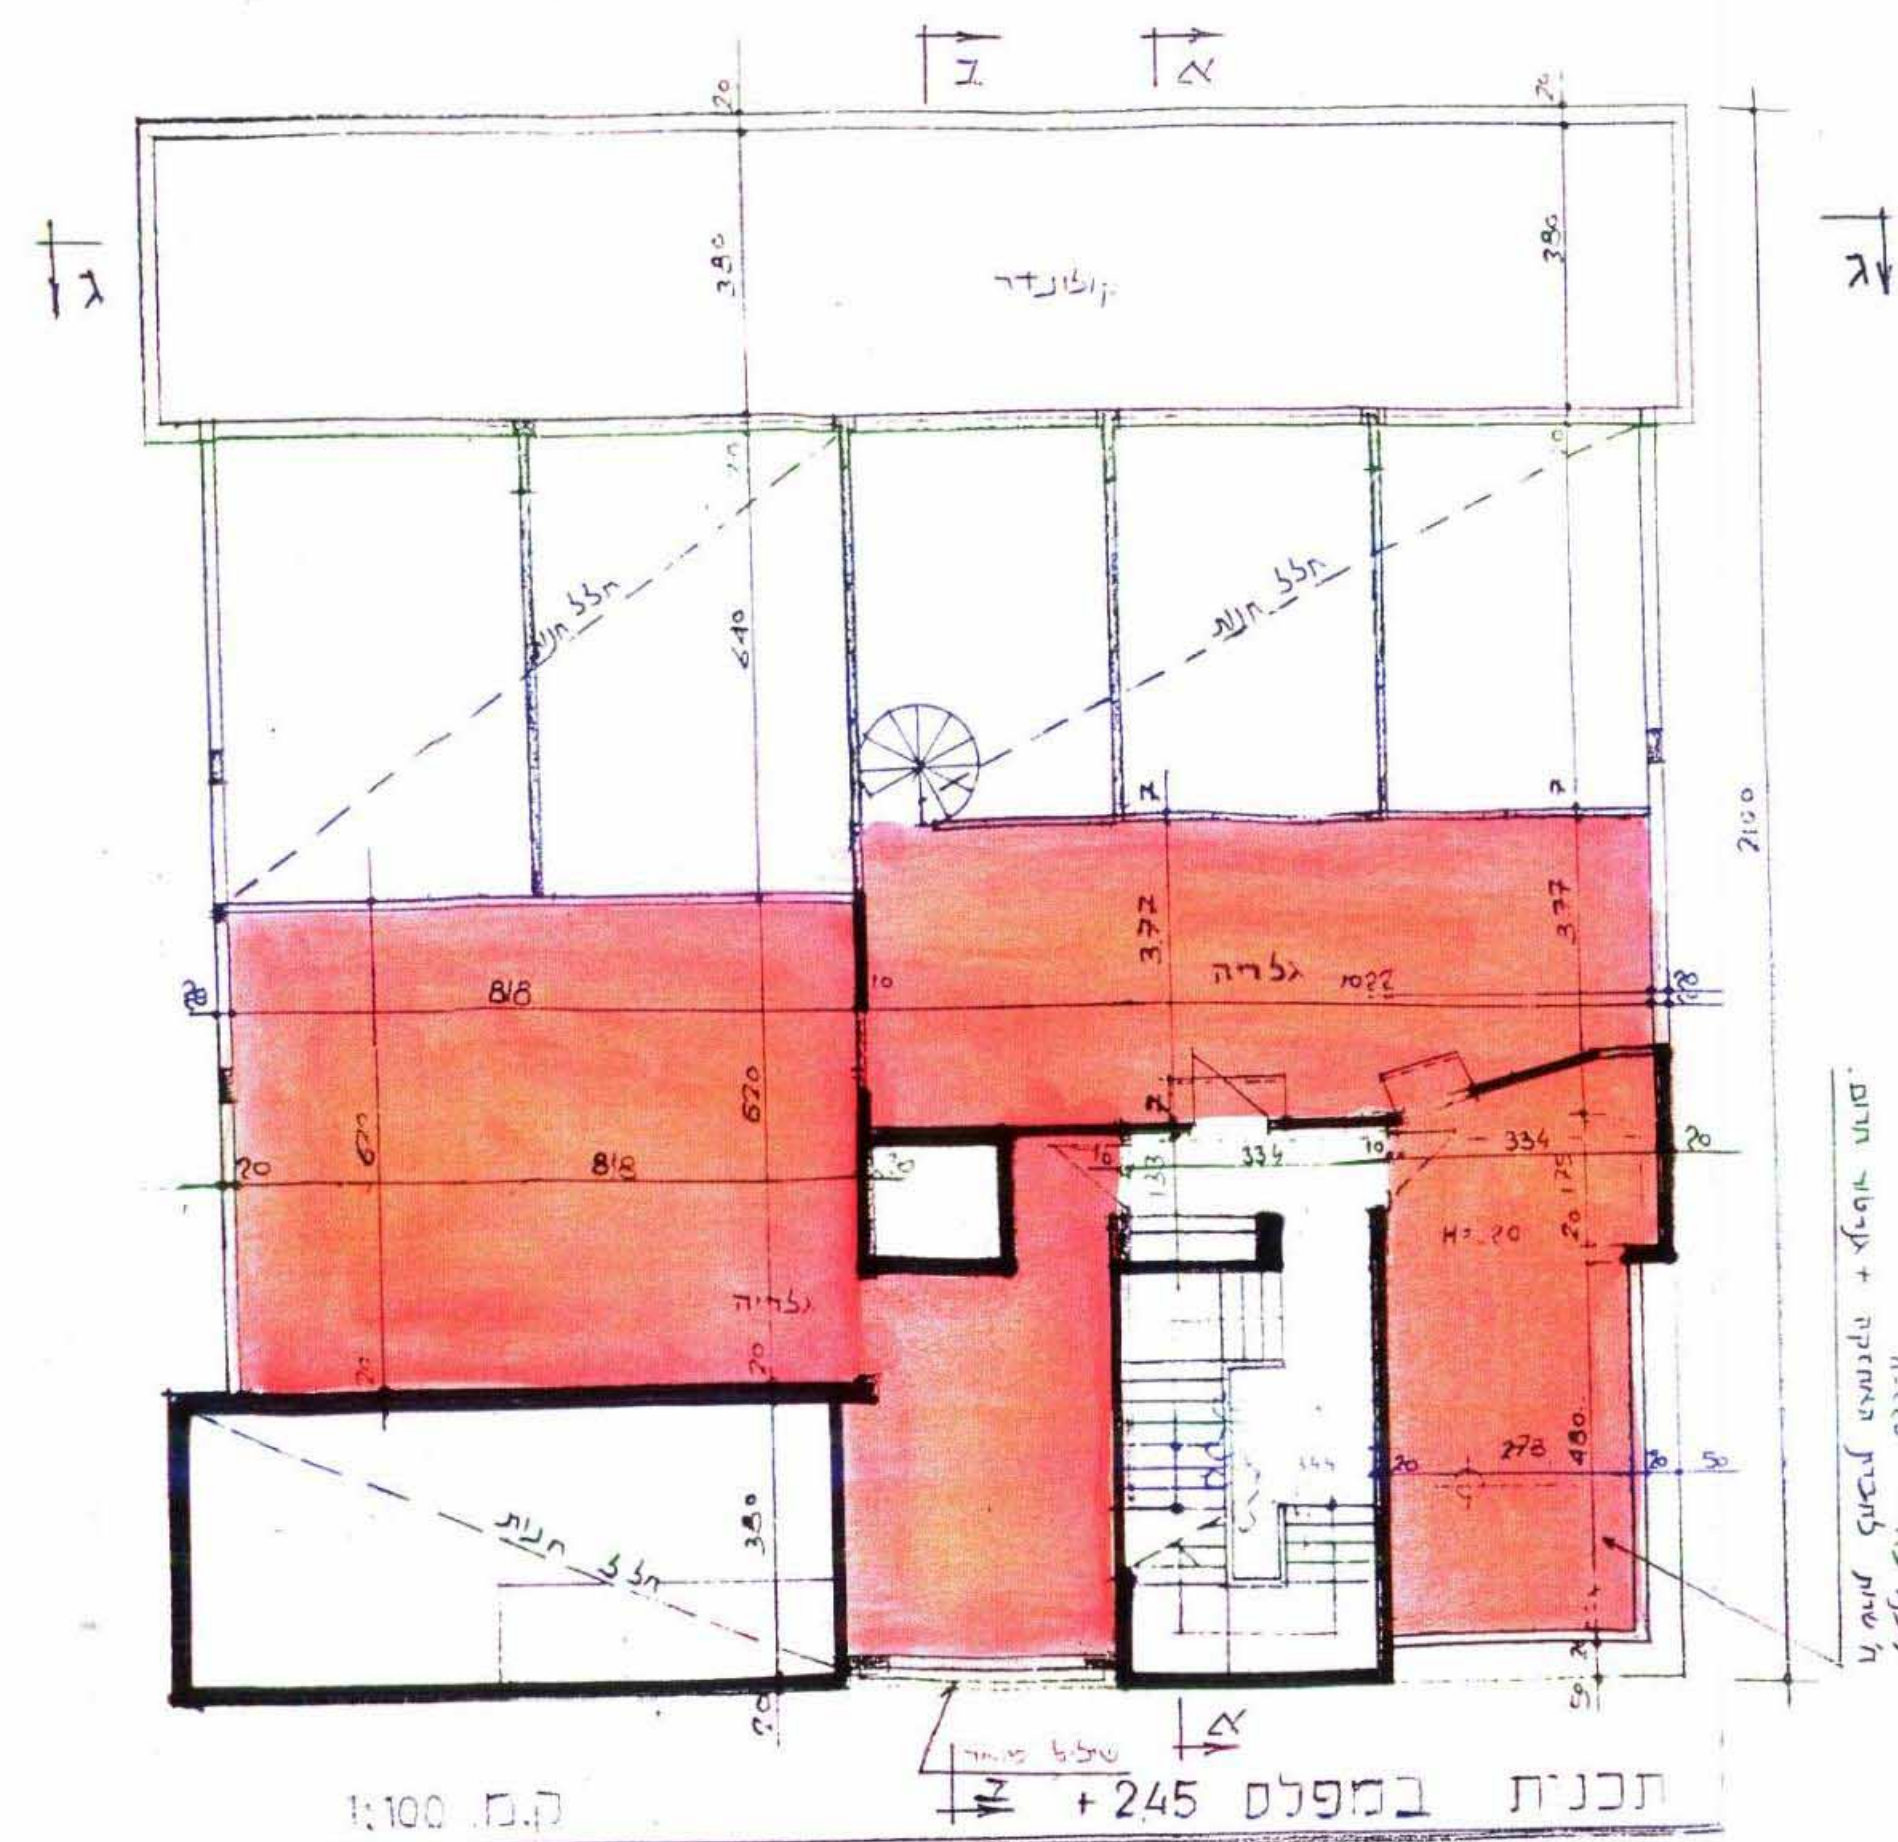

תכנית במפלס +245 ק.מ. 1:100

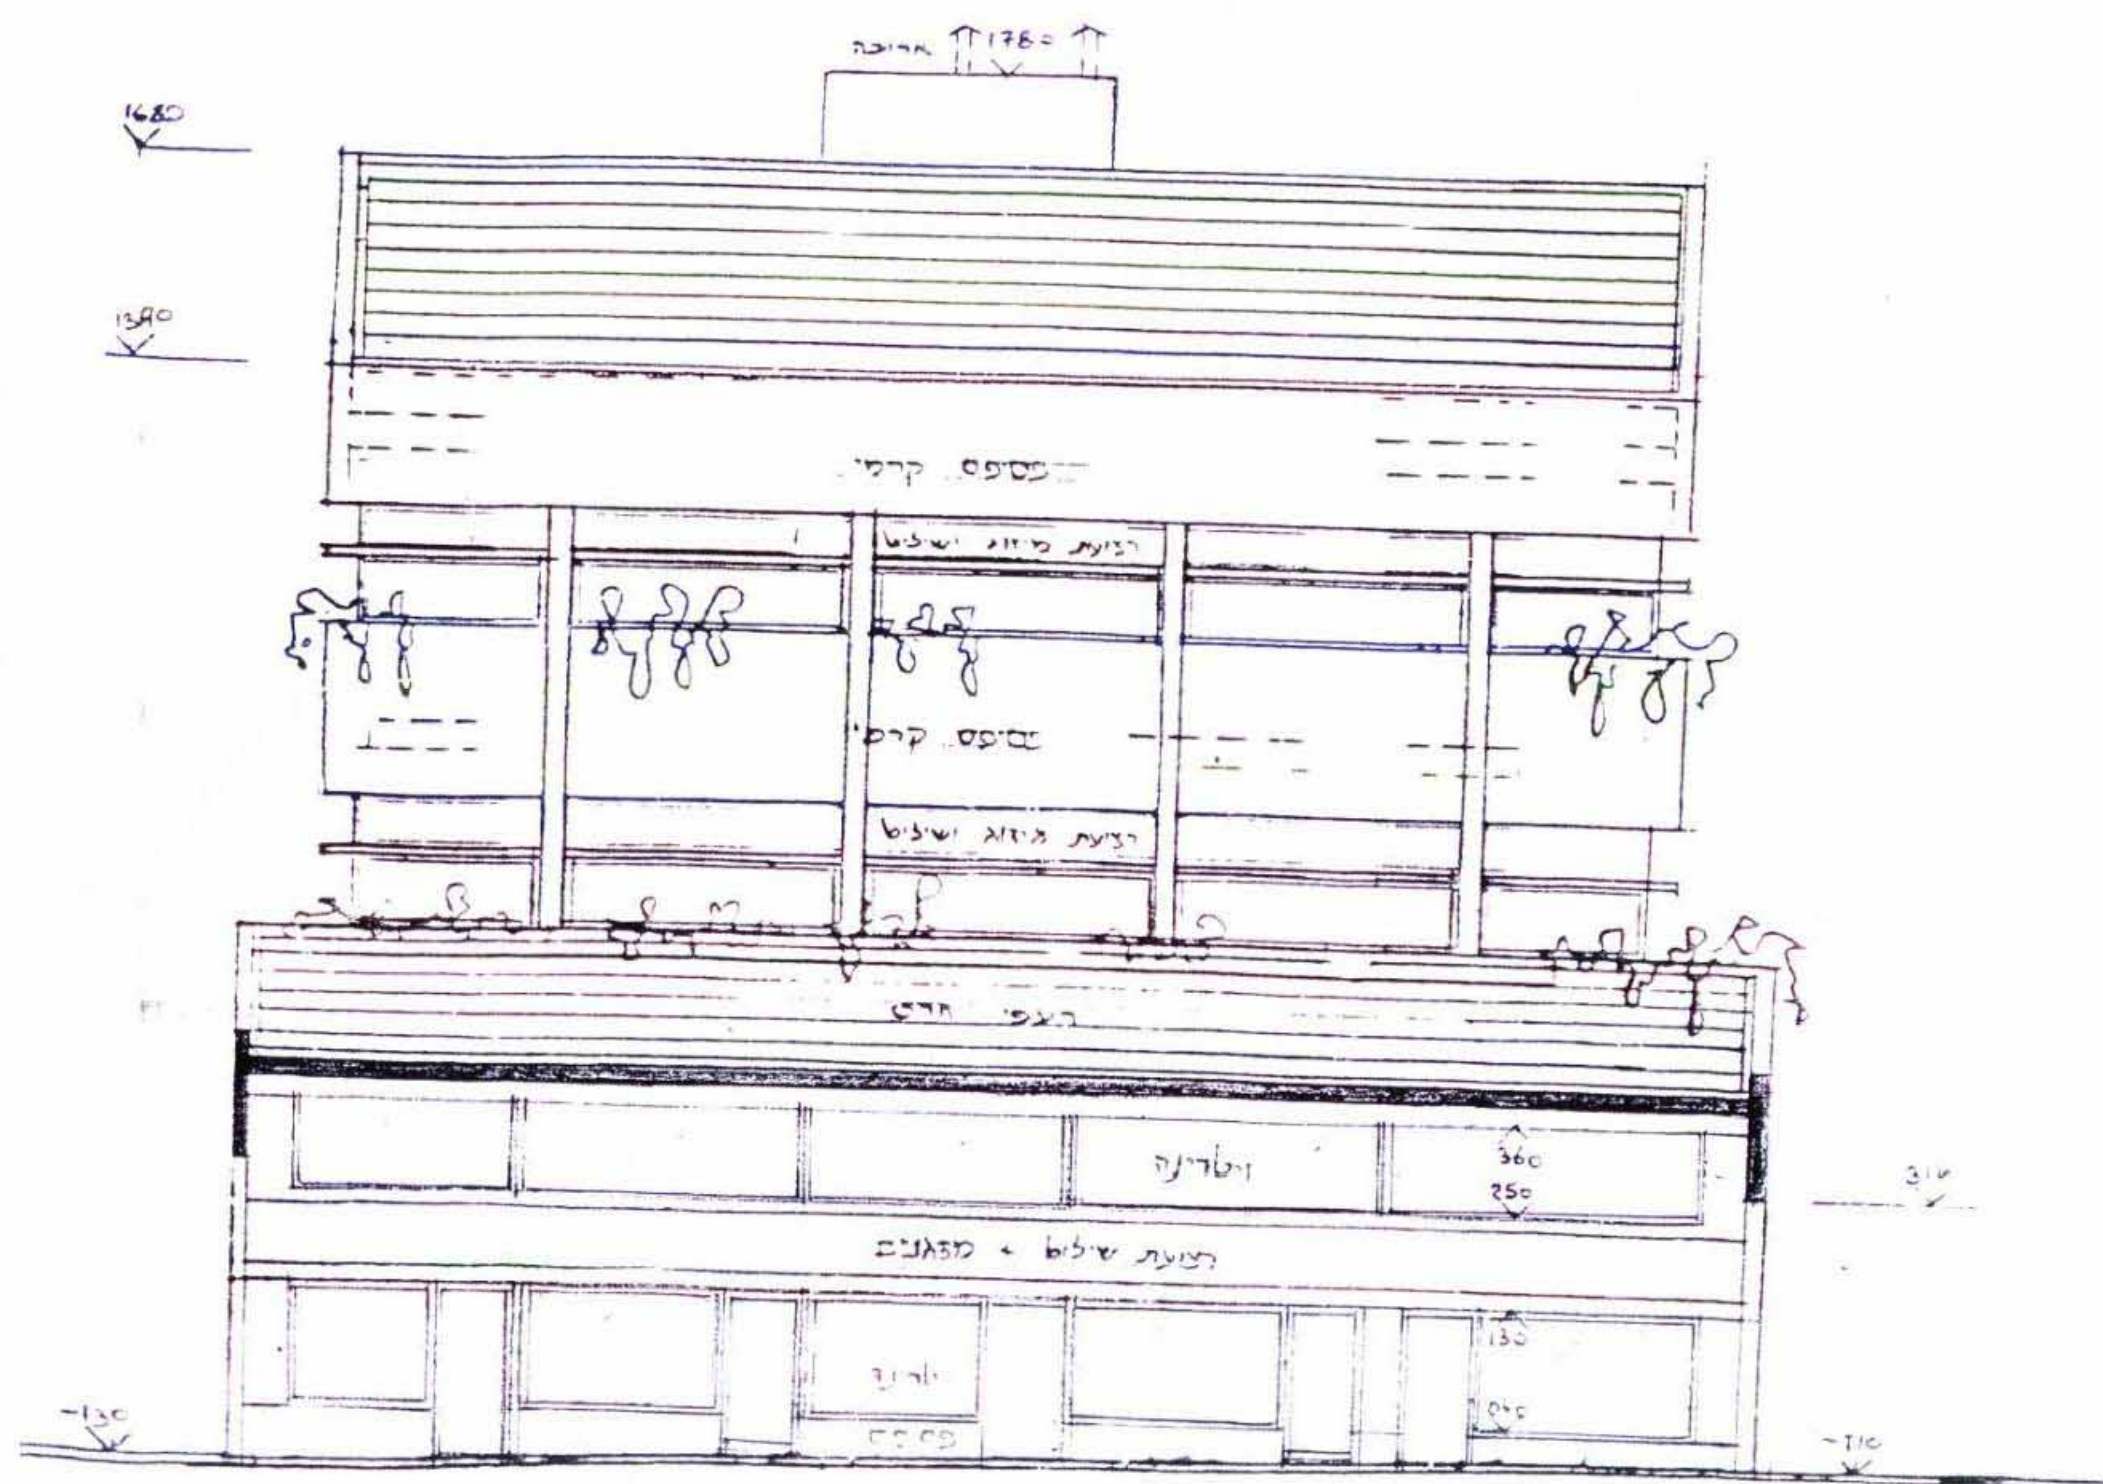

חתך ג-ג ק.מ. 1:100
 חזית חנויות

