


יציאה למובל 1 תת"ק **יציאה למובל 2 תת"ק** **התחברות בחזרה לתעלת מגן ממובל 2**

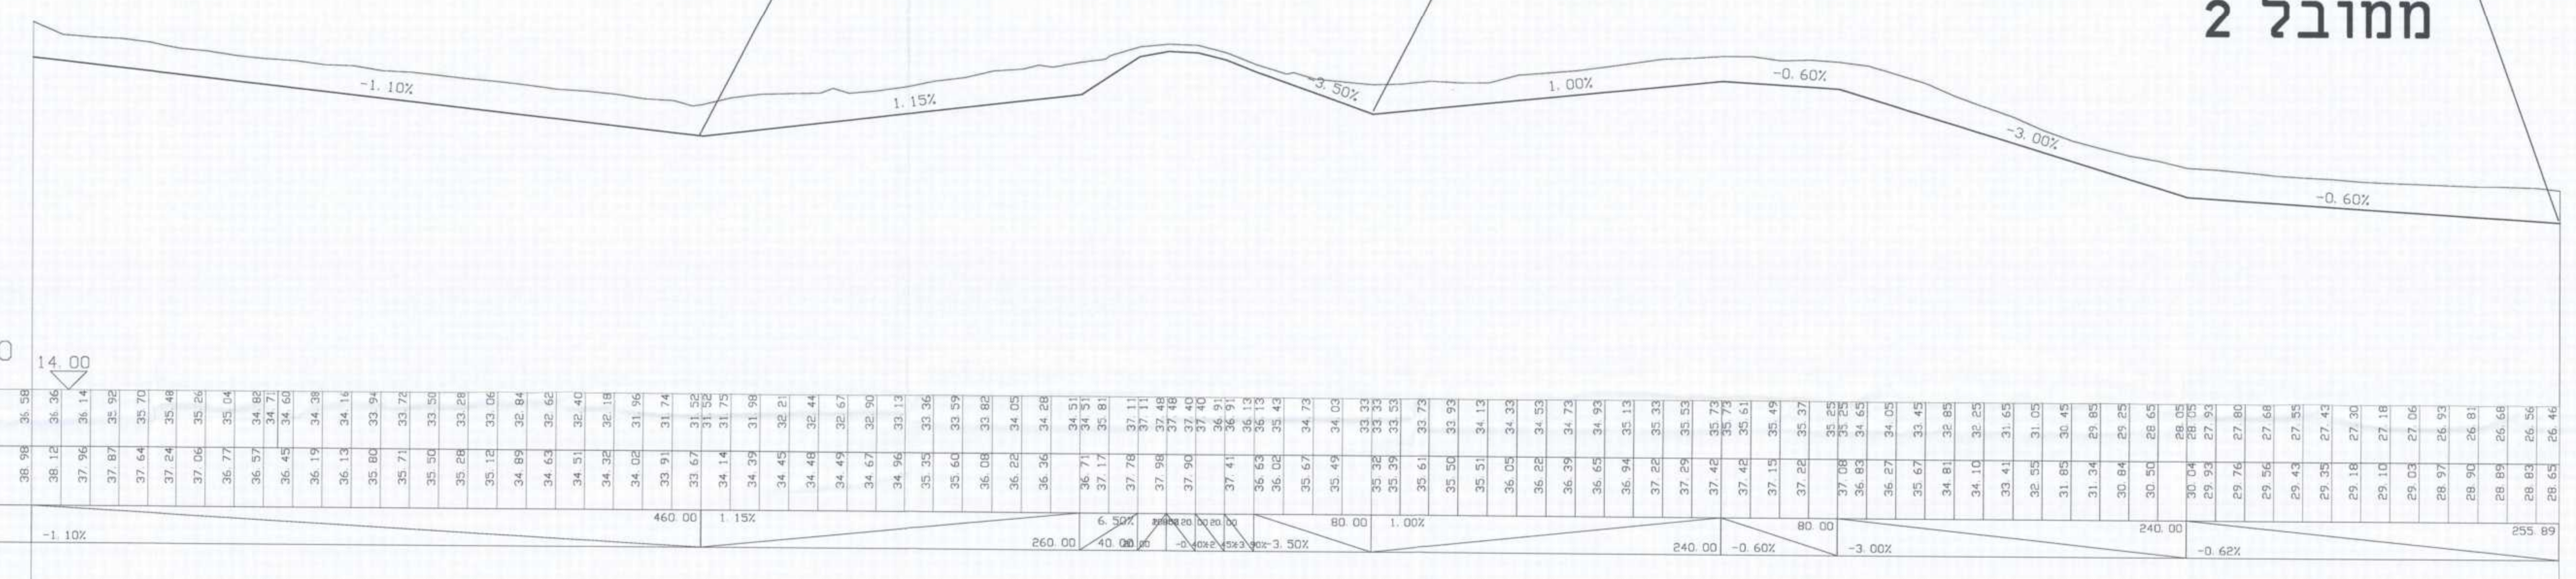

| DESIGN ELEVATION | EXIST. ELEVATION | SLOPES | LEFT DITCH | RIGHT DITCH | HORIZONTAL AXIS | CUMULATIVE DISTANCE |
|------------------|------------------|--------|------------|-------------|-----------------|---------------------|
