



יכין סנטר - תכנית מסדירה
נת\368\28

לייטרסדורף בן דיין אדריכלים ומתכנני ערים בע"מ


רחוב נחום 18 ת"א, מיקוד: 6350322 טלפון: 03-5465148, פקס: 03-5442653, דוא"ר: leiders@leiders.co.il

An aerial photograph of a city block. A large, rectangular building complex in the center is outlined with a thick blue border. This complex appears to be a large institutional or commercial building with multiple courtyards. Surrounding this central complex are numerous smaller, rectangular buildings, each outlined with a thin green border. The streets are visible as dark lines between the building footprints. The overall scene is a high-resolution aerial view used for urban planning or mapping.

תשריט תלת מימד

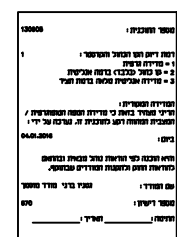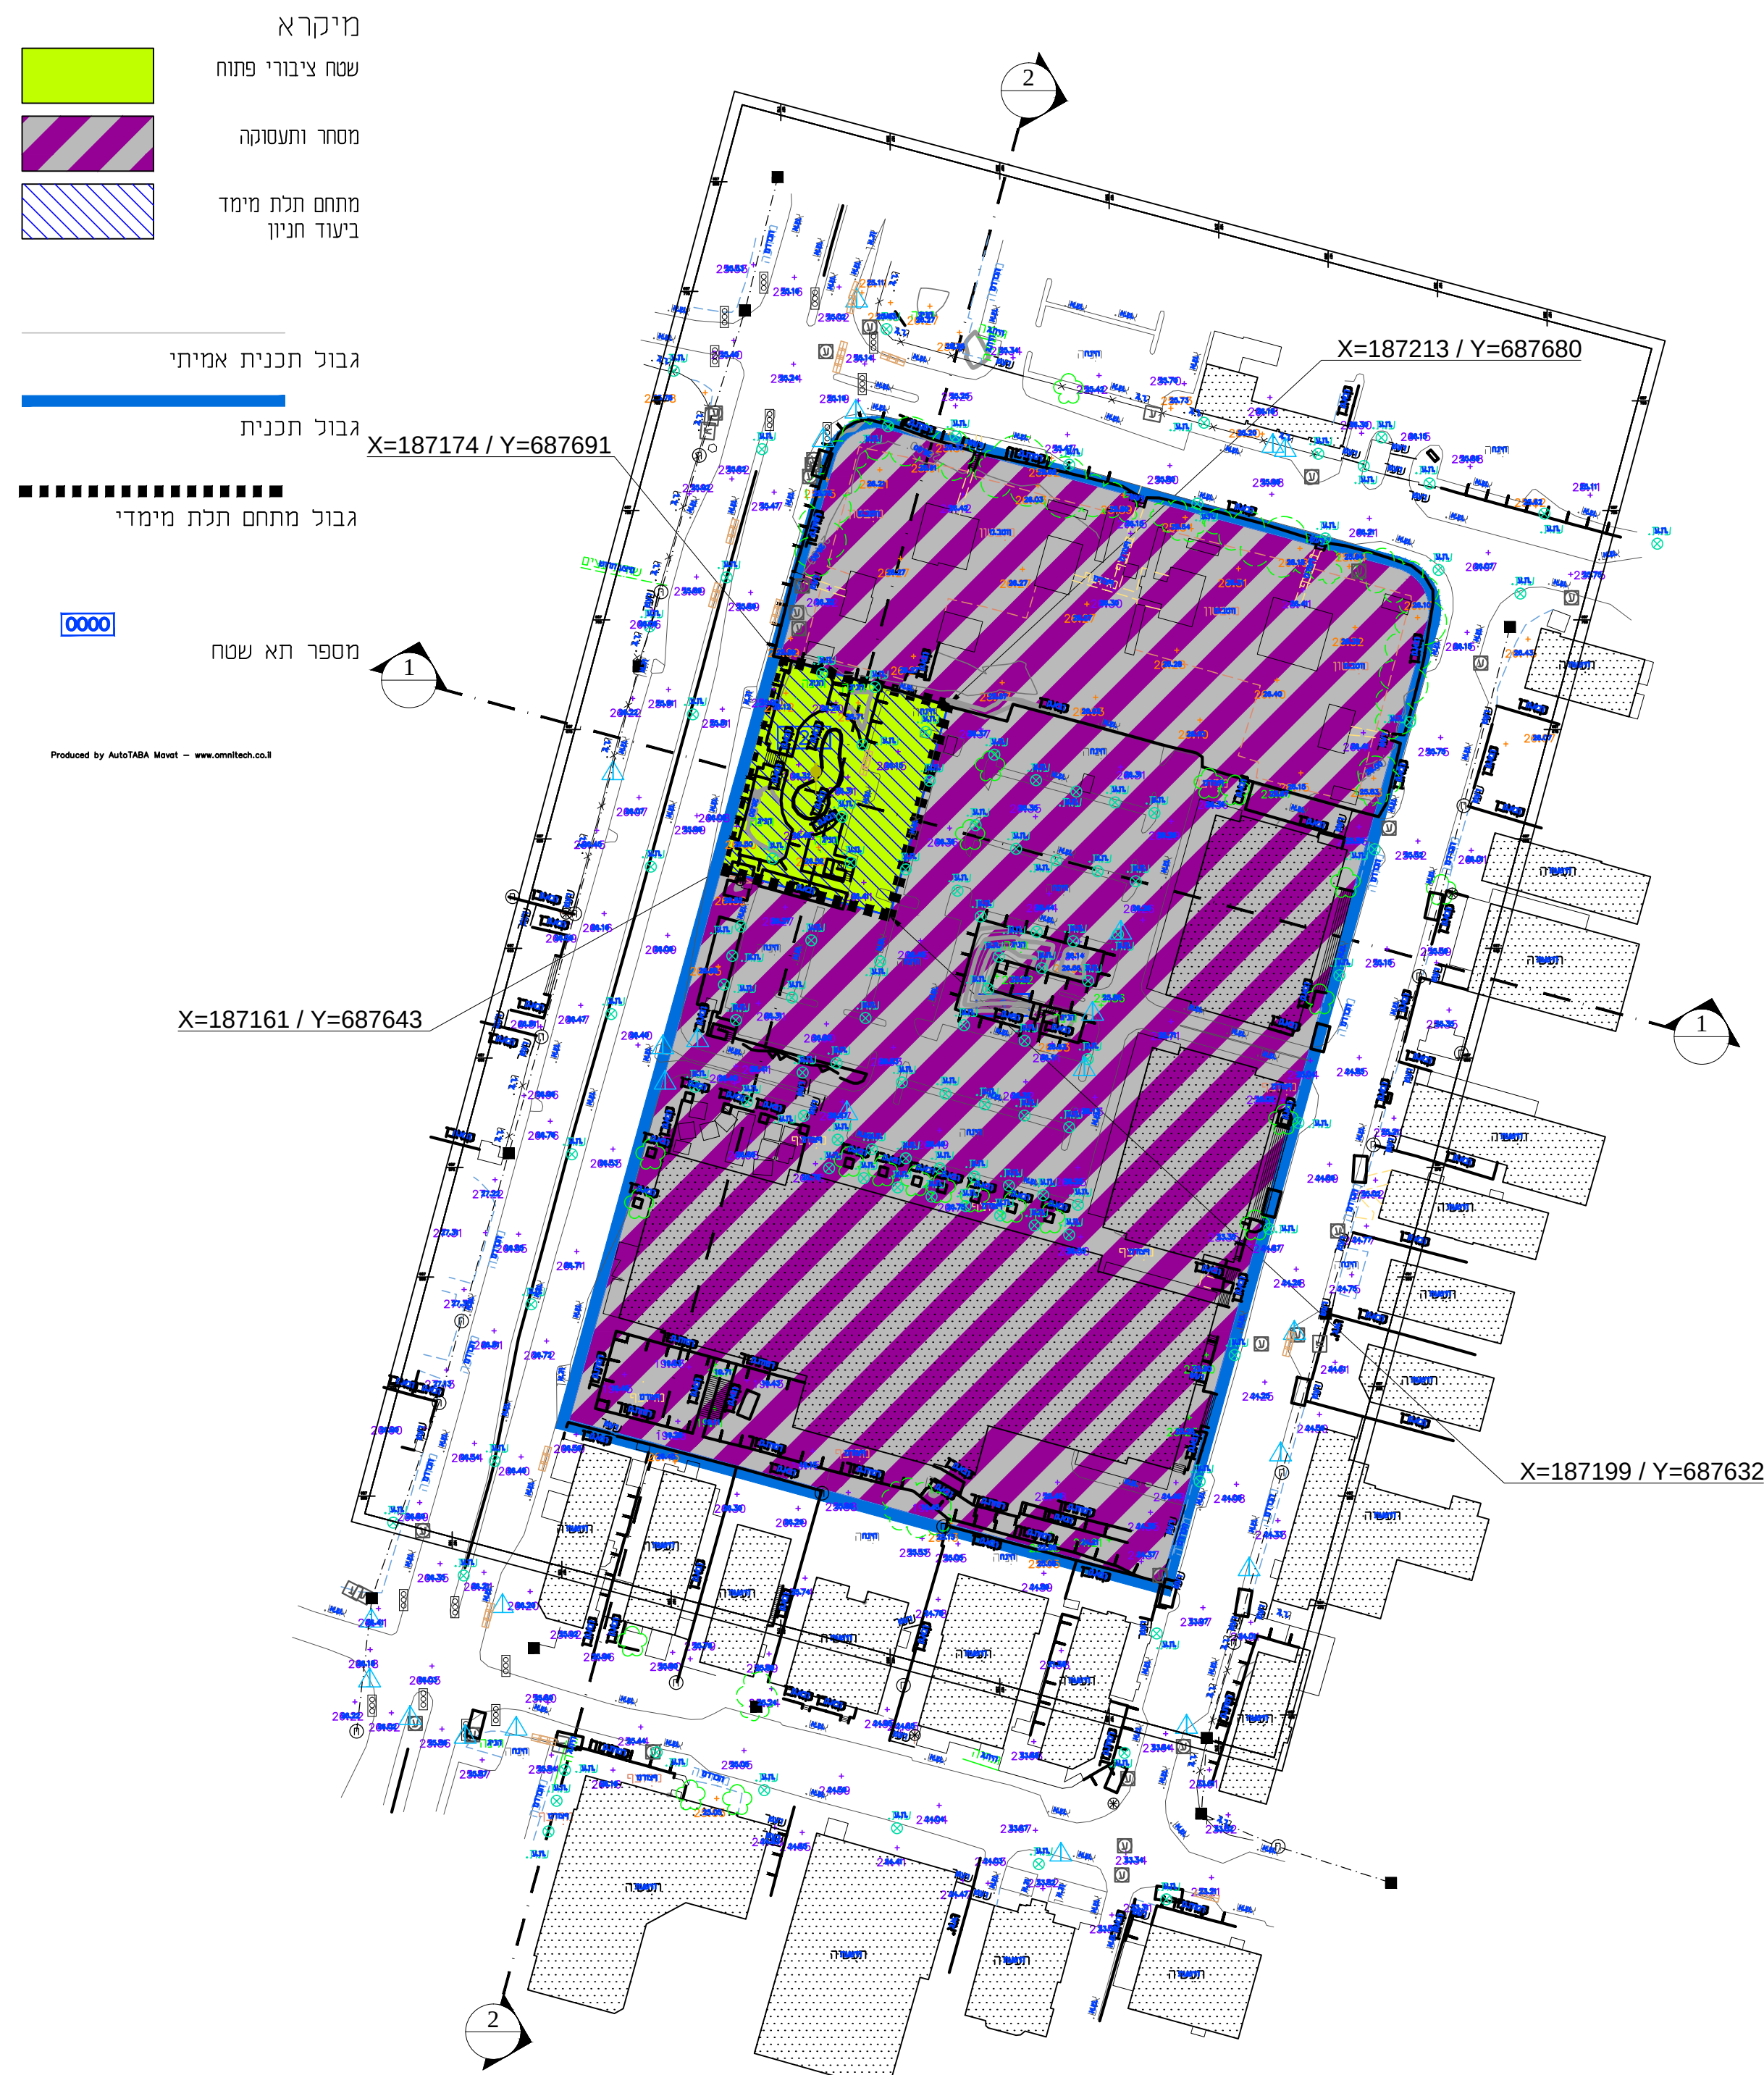

חתכים

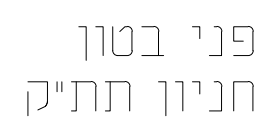

2-2 ΤΠΠ

