


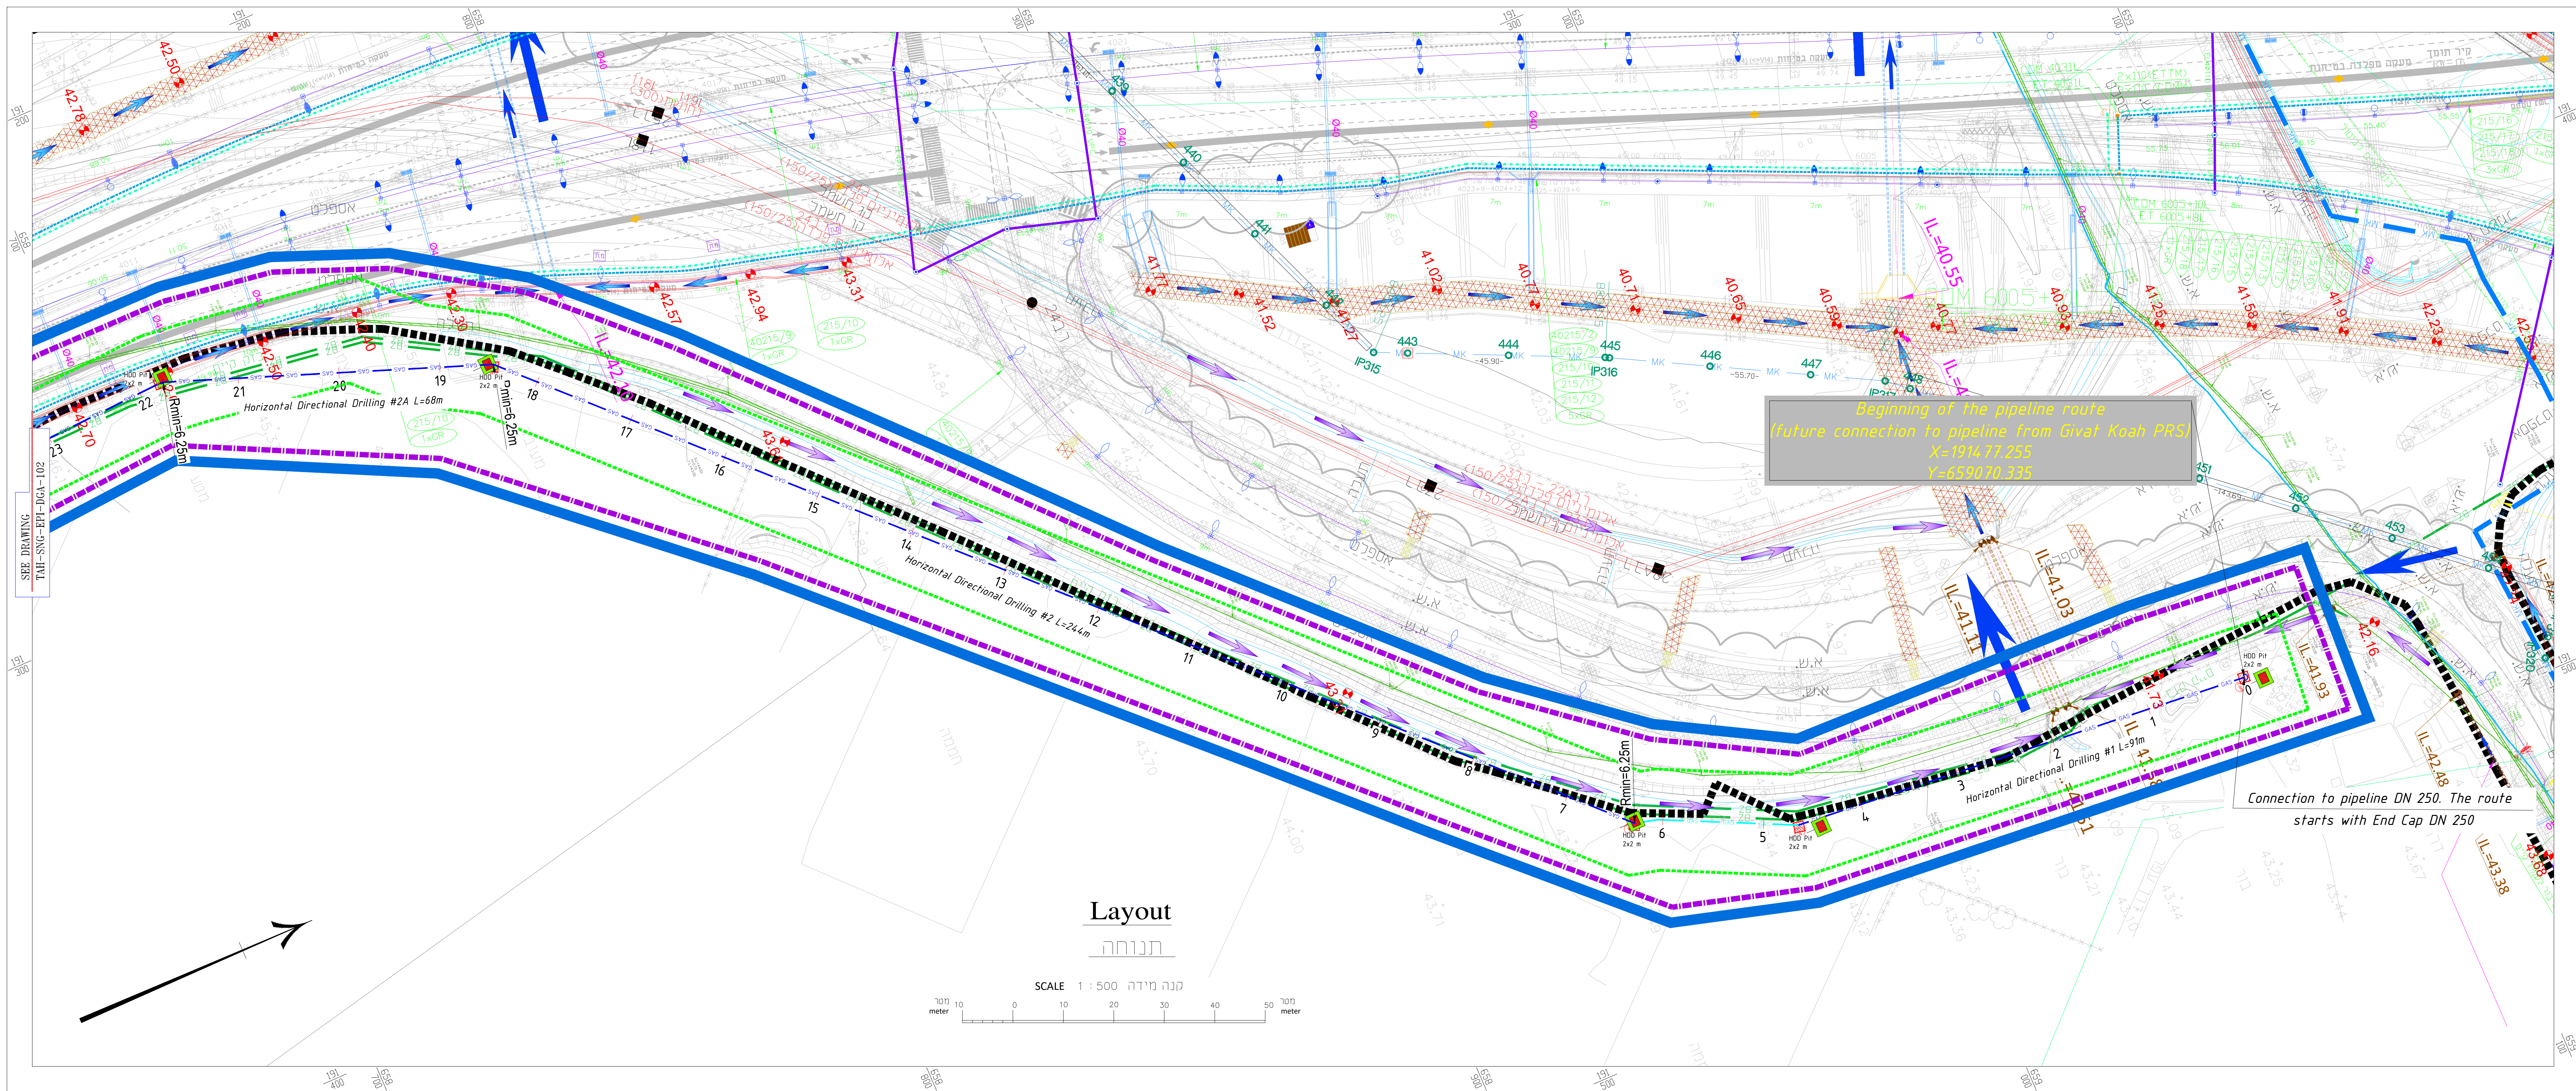


Layout
תנוחה


SCALE 1 : 500 מטר
10 0 10 20 30 40 50 מטר

Longitudinal Section

חיתוך אורכי
SCALE 1:500 מטר

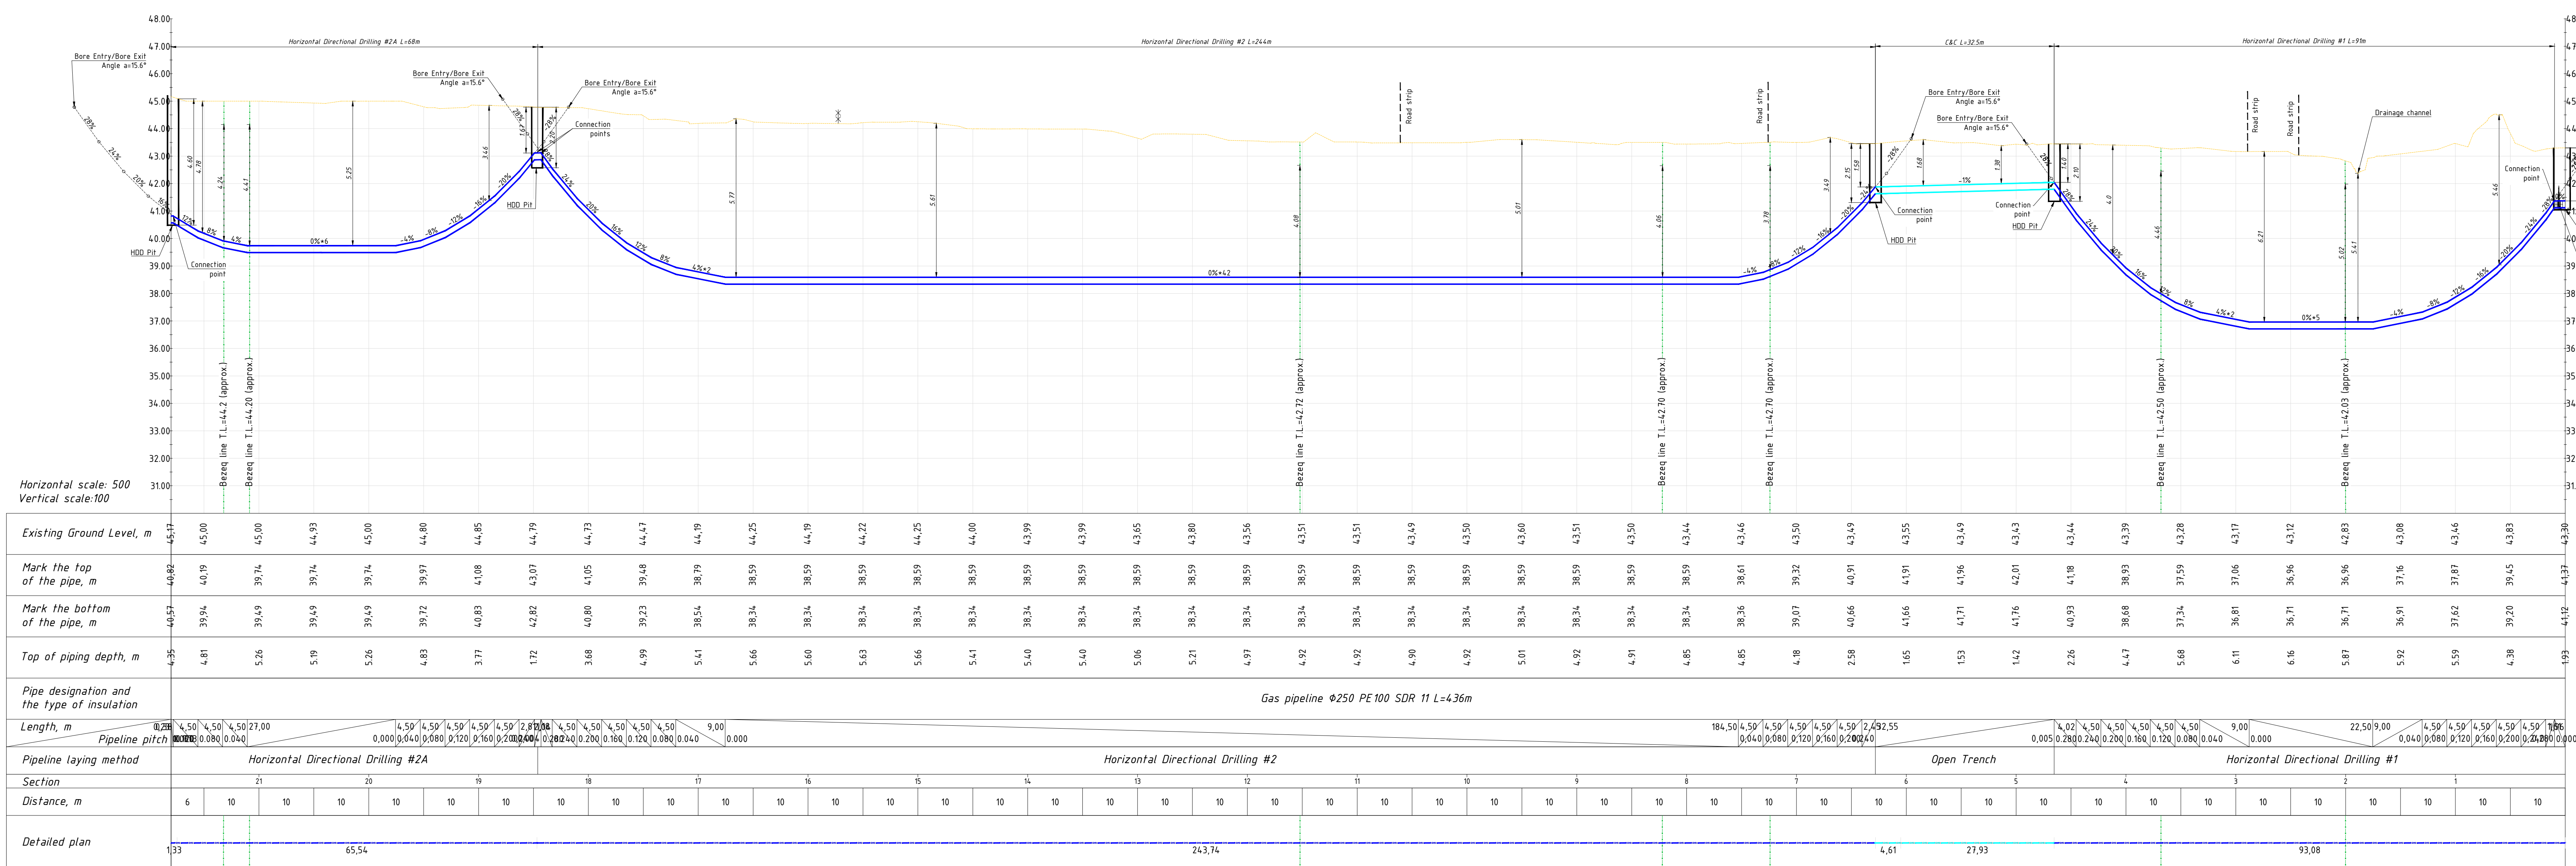

District map
SCALE 1 : 25000

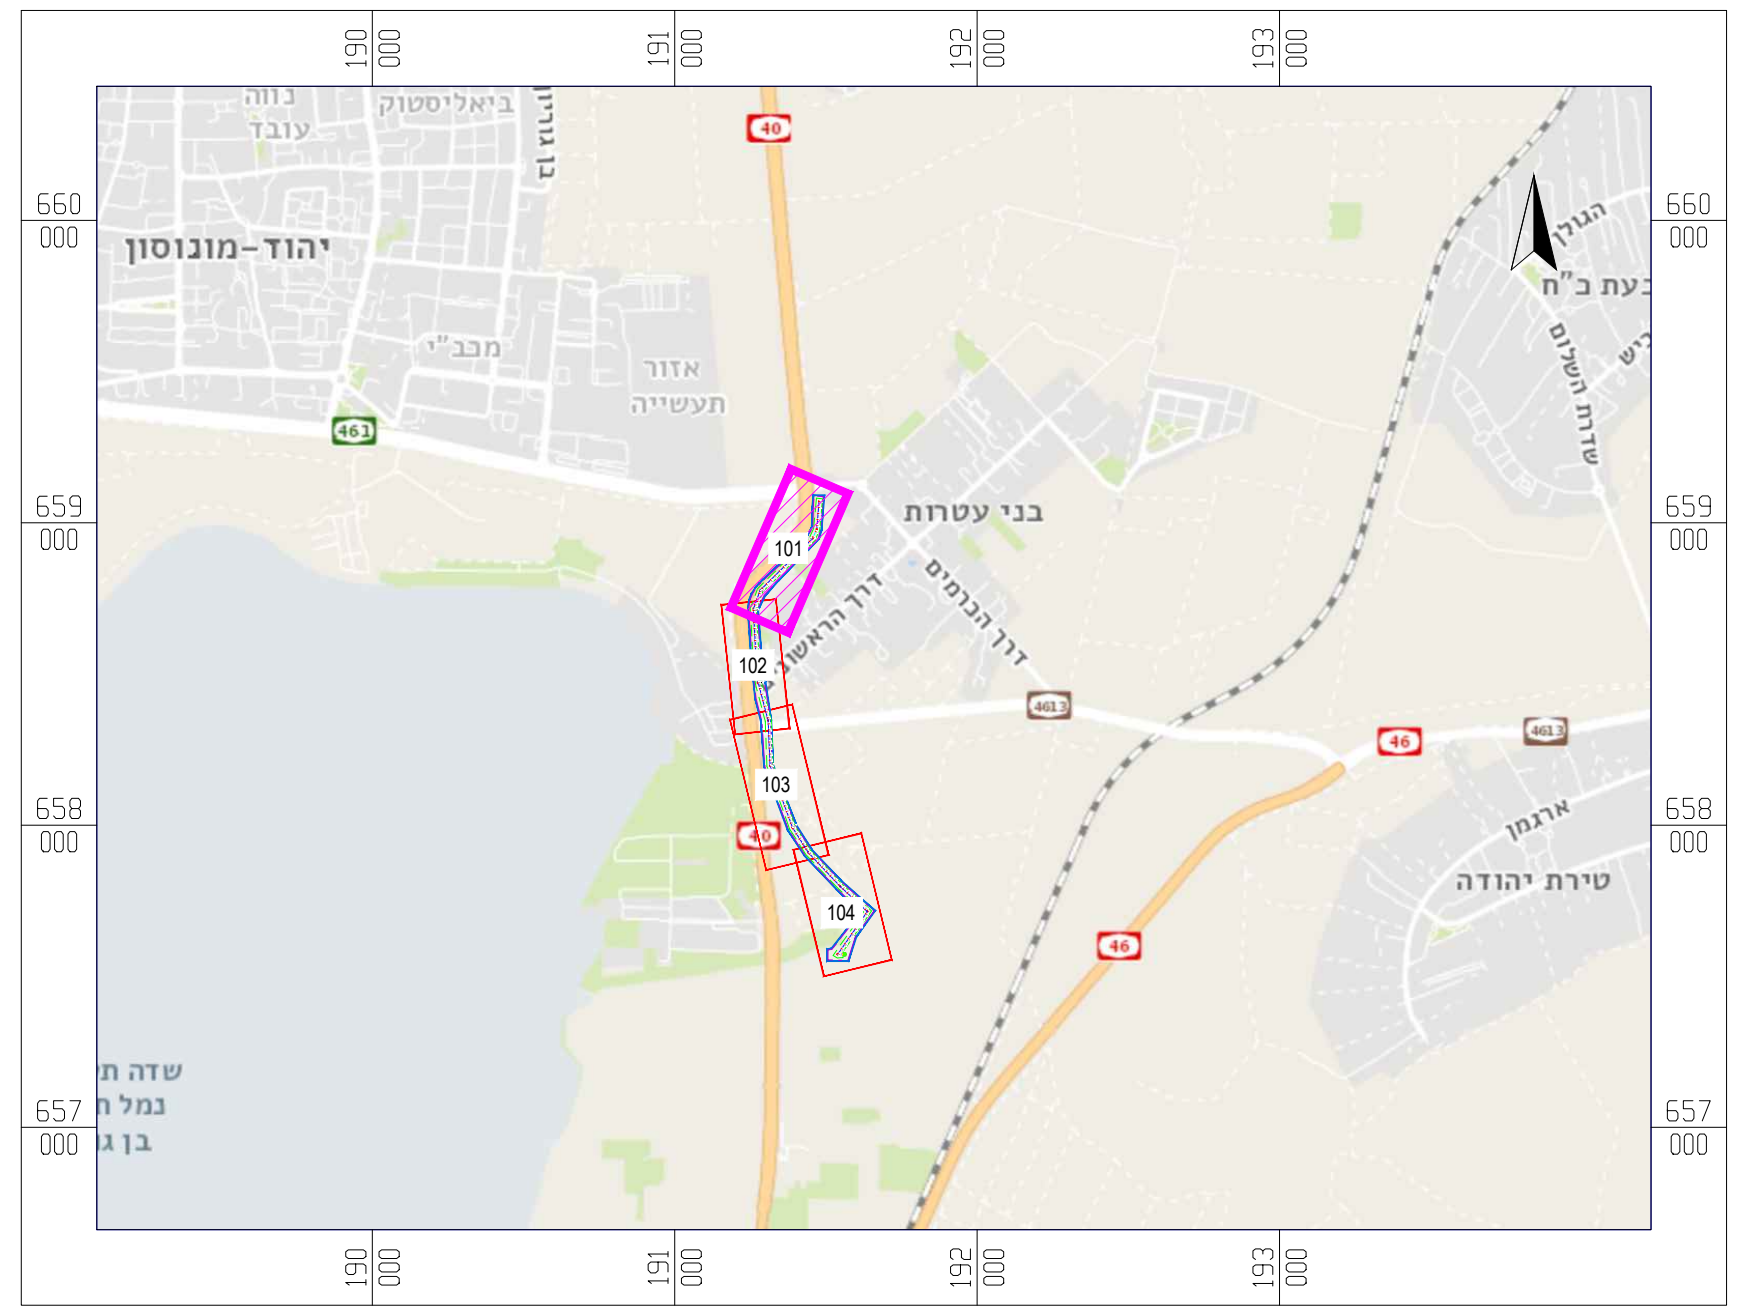

Legend of Survey Map:


Building	Building under construction	Temporary structure	Container	Courtyard	Asphalt road	Curbside	Dirt road	Path	Sidewalk	Roadside	Bridge	Culvert	Wall	Wire / mesh fence	Hedge	Embankment	Pipe	Power lines	Water stream	Channel	Trees
Electricity pole	Upper tension column	Lighting Pole	Sign	Traffic signs	Traffic lights	Inspection pit	Sewage pit	Manhole	Drainage grates	Wood	Typical elevation point	Line-elevation	Plot boundary	Parcel	Parcel No.	25					

LEGEND	
Working plan boundary	
Underground infrastructure	
Strip border	
Building line	
Gas pipeline HDD	
Gas pipeline C&C	
Road strip	
IAI border	
Existing ground level	
Measurment pipeline	
Recess line	
Partner line	
Rectangular concrete channel	
Drainage pipe	
Perforated drainage channel	
HDPE liner	
Lighting cable	
Commercial lines (COM = ET)	
Overhead power lines	
Underground electrical lines	
Water pipe	
Concrete plate (see SH-GEN-DWG-006)	
Number of pipe section on this sheet	
Gate Valve (see SH-GEN-DWG-014)	
Warning sign (see SH-GEN-DWG-008)	
Communication Pit	
HDD Pit (see SH-GEN-DWG-019)	
HAC zone (R=3.0m)	

- GENERAL NOTES:
- ALL DIMENSIONS ARE IN m UNLESS OTHERWISE STATED.
 - THE LOCATIONS AND DEPTHS OF THE UNDERGROUND UTILITIES SHOWN ON THE DRAWING (MEKOROT, BEZEG AND ELECTRICAL LINES, DRAINAGE CHANNEL, ETC) AND ABOVEGROUND UTILITIES (LIGHTING POLES, TRAFFIC LIGHTS, ETC) ARE ESTIMATED VALUES ONLY.
 - PRIOR TO START CONSTRUCTION ACTIVITIES THE CONTRACTOR SHOULD DETERMINE (BY SOUNDING OR EXPLORATORY EXCAVATIONS) AND INDICATE THE EXACT LOCATIONS OF ALL MARKED AND UNMARKED UNDERGROUND CROSSINGS ALONG WITH THE PIPELINE ROUTE.
 - ALL CROSSINGS WORKS SHOULD BE DONE WITH THE PRESENCE OF OWNER/OPERATOR REPRESENTATIVES.
 - THE CONTRACTOR IS RESPONSIBLE FOR THE EXAMINATION OF THE DIMENSIONS AND THEIR VERIFICATION AT THE SITE. THE CONTRACTOR SHALL CHECK ALL THE DIMENSIONS AND IN THE EVENT OF AN ERROR OR INCONSISTENCY, SHALL INFORM THE SUPERVISOR.
 - THE CONTRACTOR IS RESPONSIBLE FOR DESIGNING, APPROVING AND PERFORMING OF TEMPORARY SUPPORTS DURING CONSTRUCTION FOR ALL ADJACENT OR CROSSING OTHER INFRASTRUCTURES.

Rev.	Description	Signature	Date
01	For Comments		
02	For Approval		
03	For Tender		
04	For Execution		
05	As Made		

Designer: Shoshan Natural Gas Ltd.		
Contract: SUPER N.G. Natural Gas Distribution Company Ltd.		
Hamudim 45 Pole Industrial Zone, Netanya		
Fax: +972 9 9516148 email: info@supeng.co.il		
Distributor Title:		
DISTRIBUTION SYSTEM		
TAHAS		
Layout Plan & Longitudinal sections 0-22		
External No. (for use by contractor/designer)	Document No. TAH-SNG-EPI-DGA-101	Rev. 2
Project Ref. No. TAH	Region Name CENTER	
Order No.	Scale: 1:500	
Design: D.L. Leshchinsky	Construct: S. Dohok	Approved: S. Dohok
Date: 12/07/2022		Date: 12/07/2022

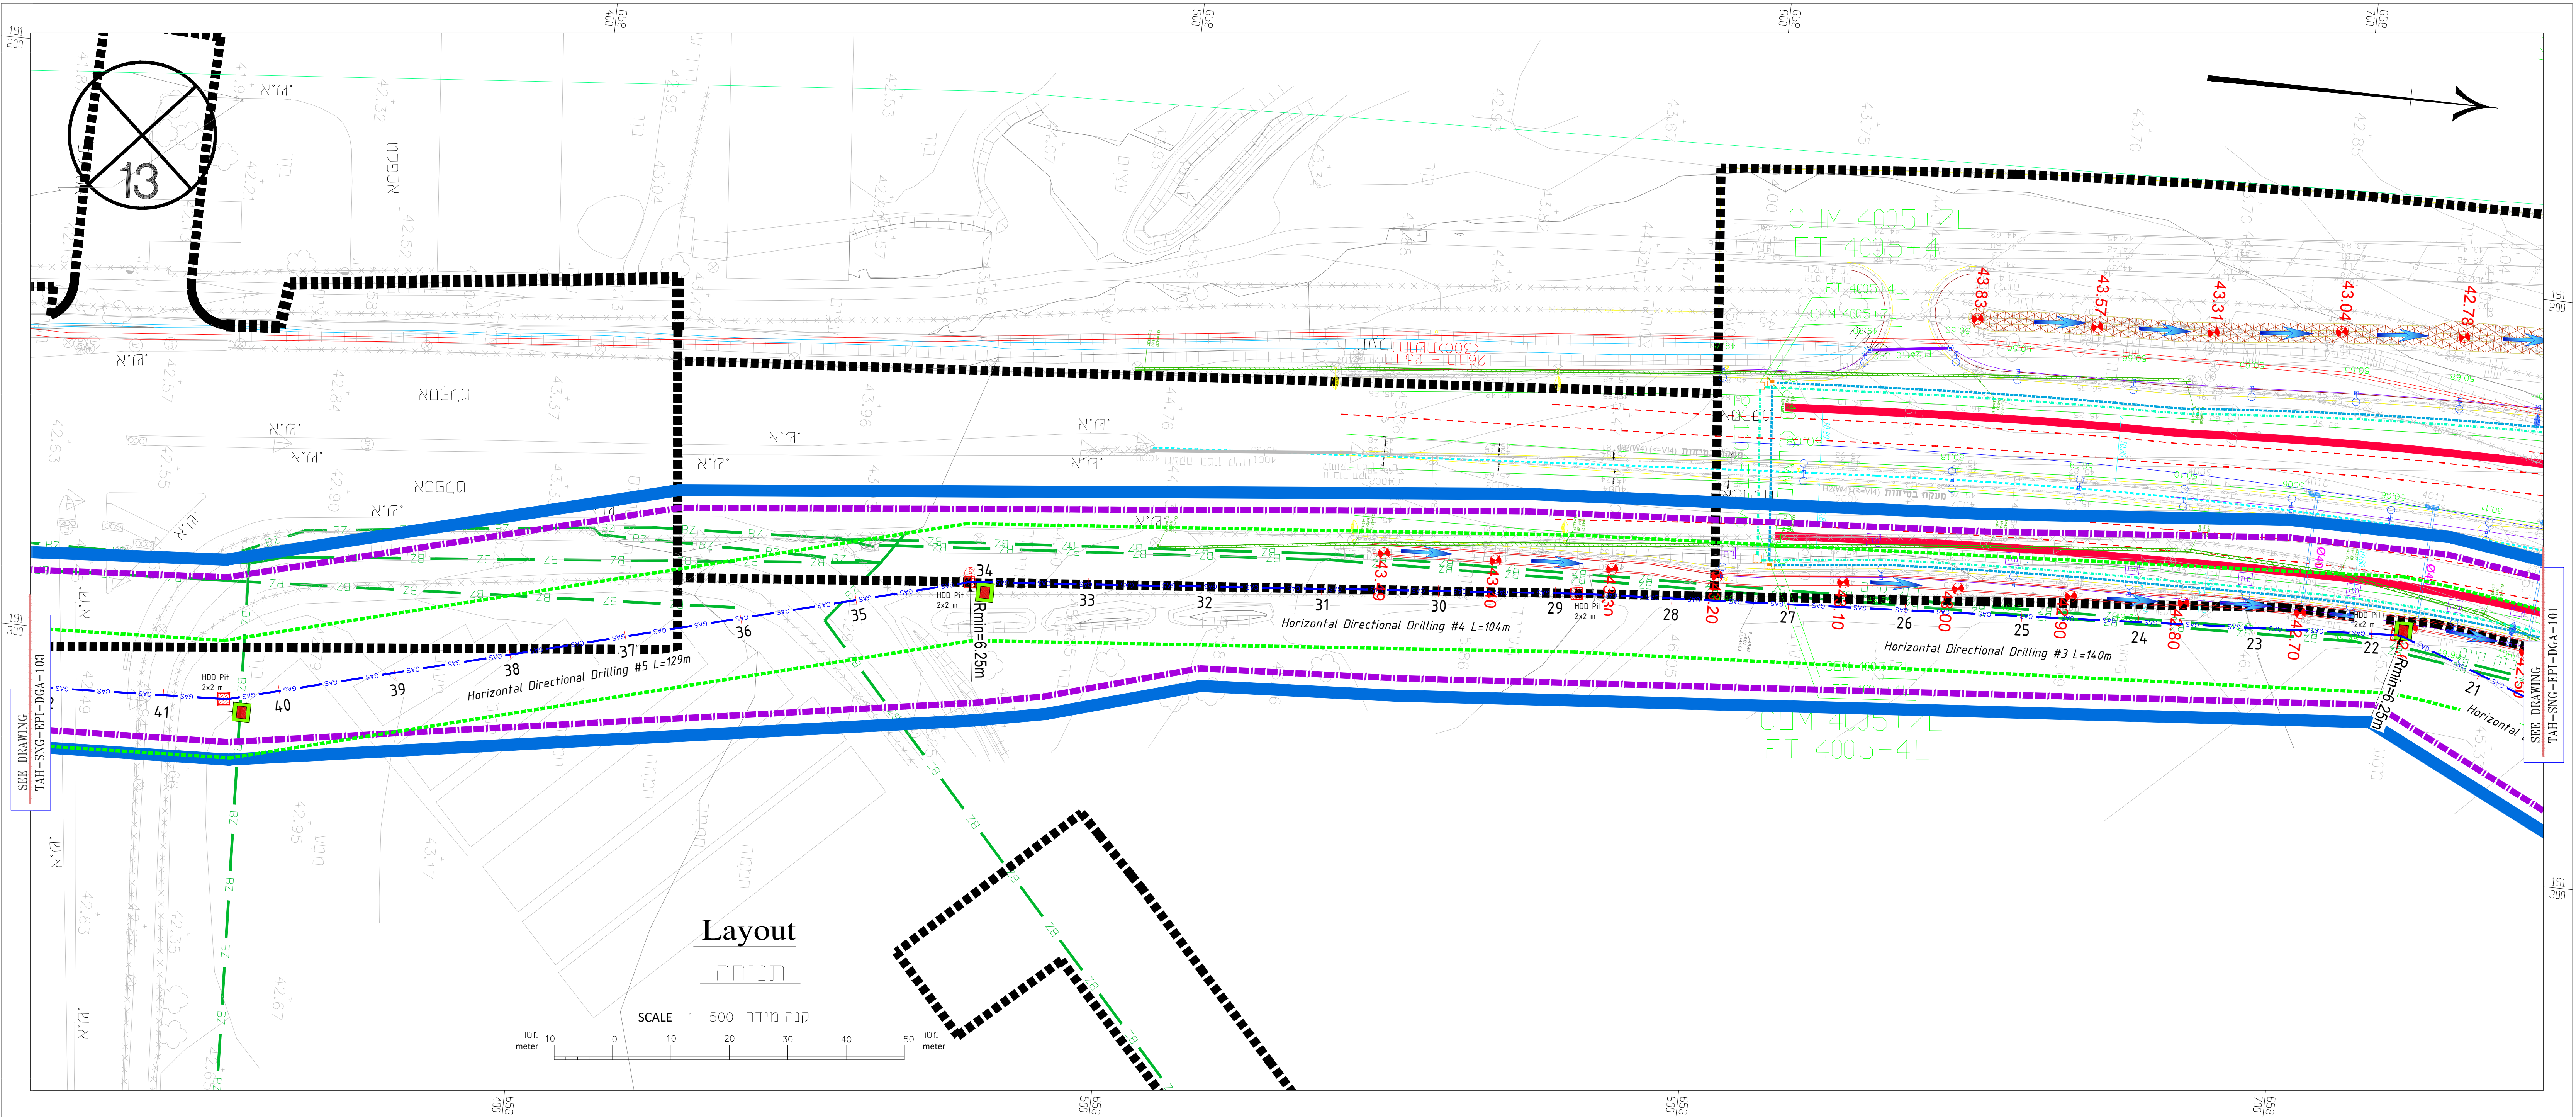

Layout


תנוחה

SCALE 1 : 500 מידה


Longitudinal Section

תוכנית אורכי

SCALE 1:500 מידה

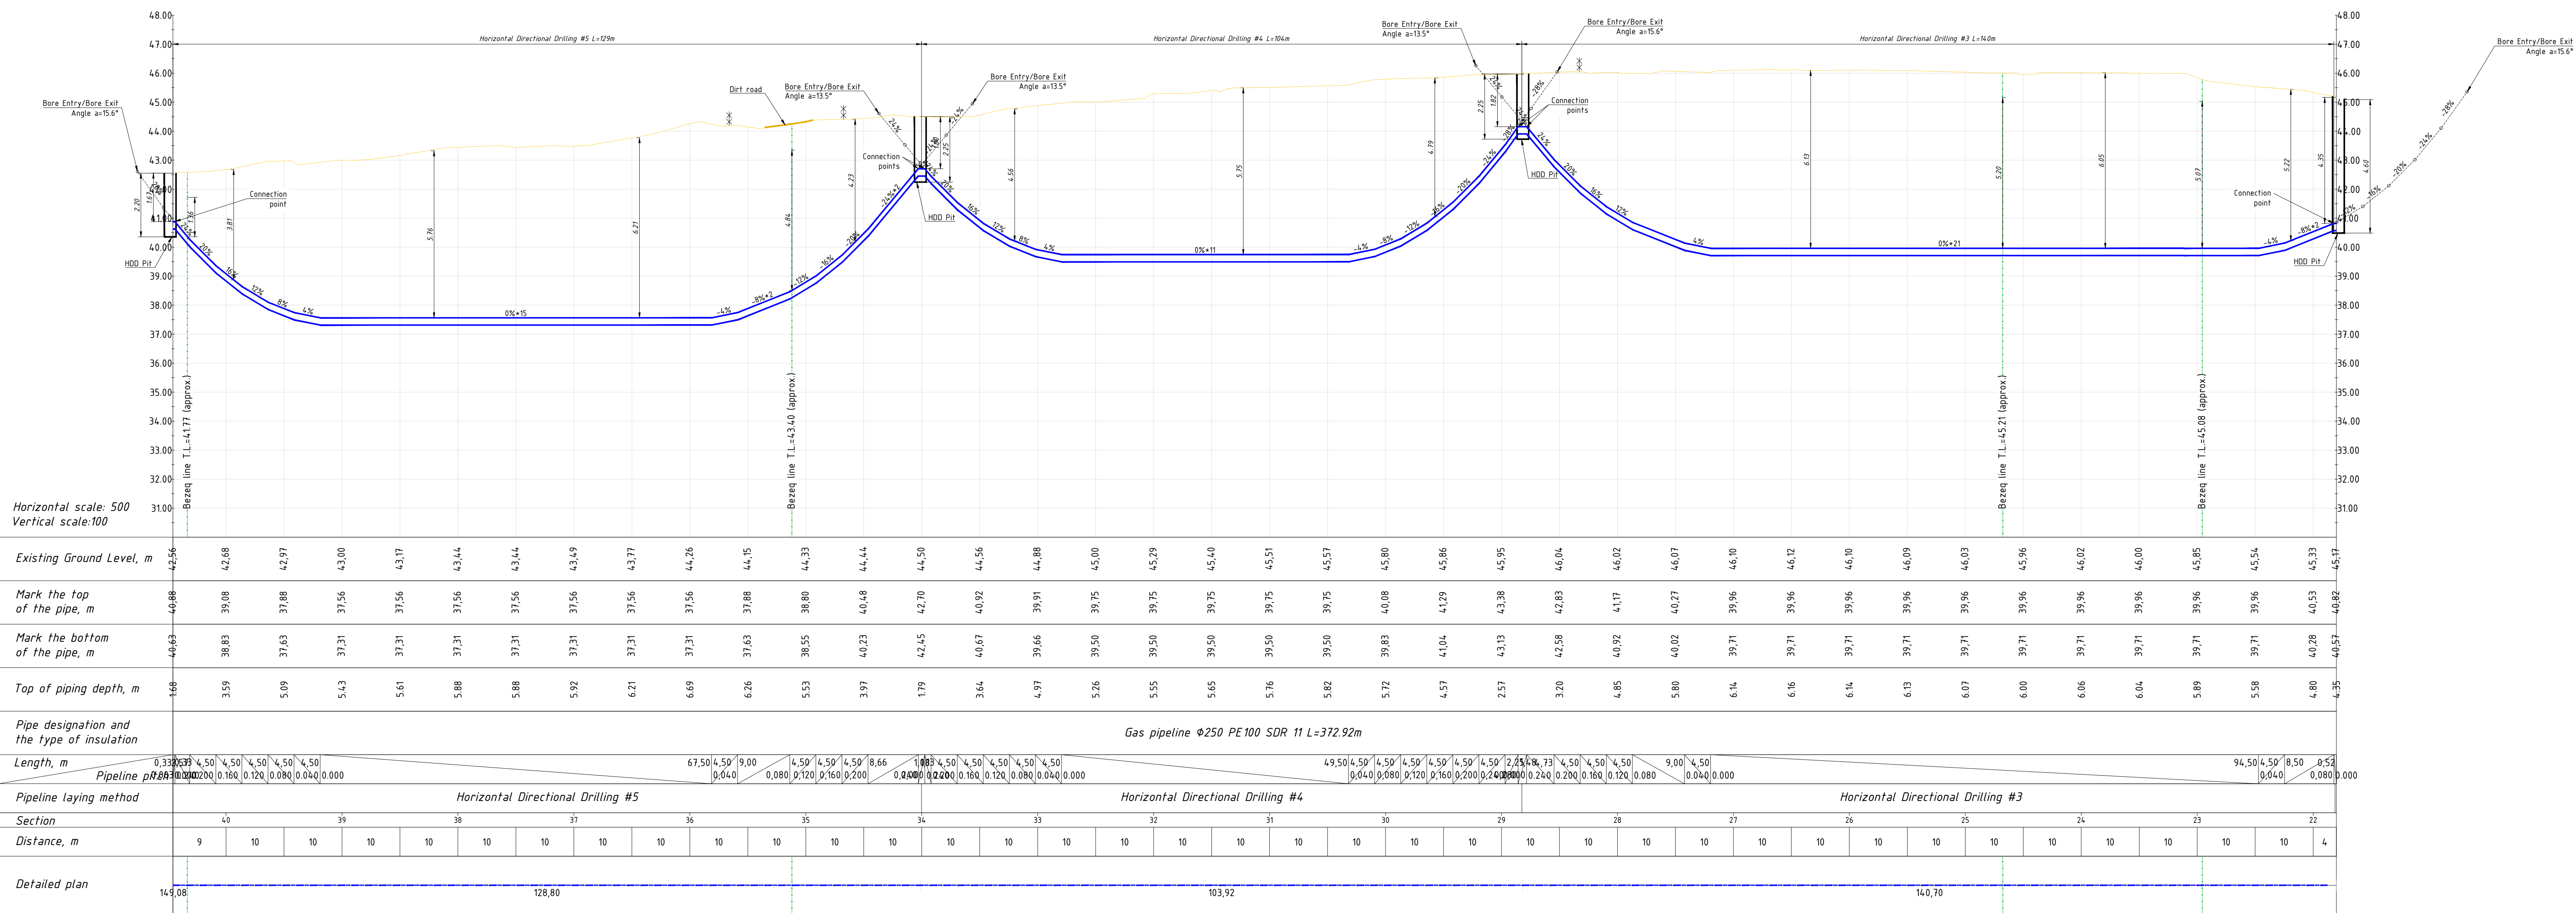

District map
SCALE 1 : 25000

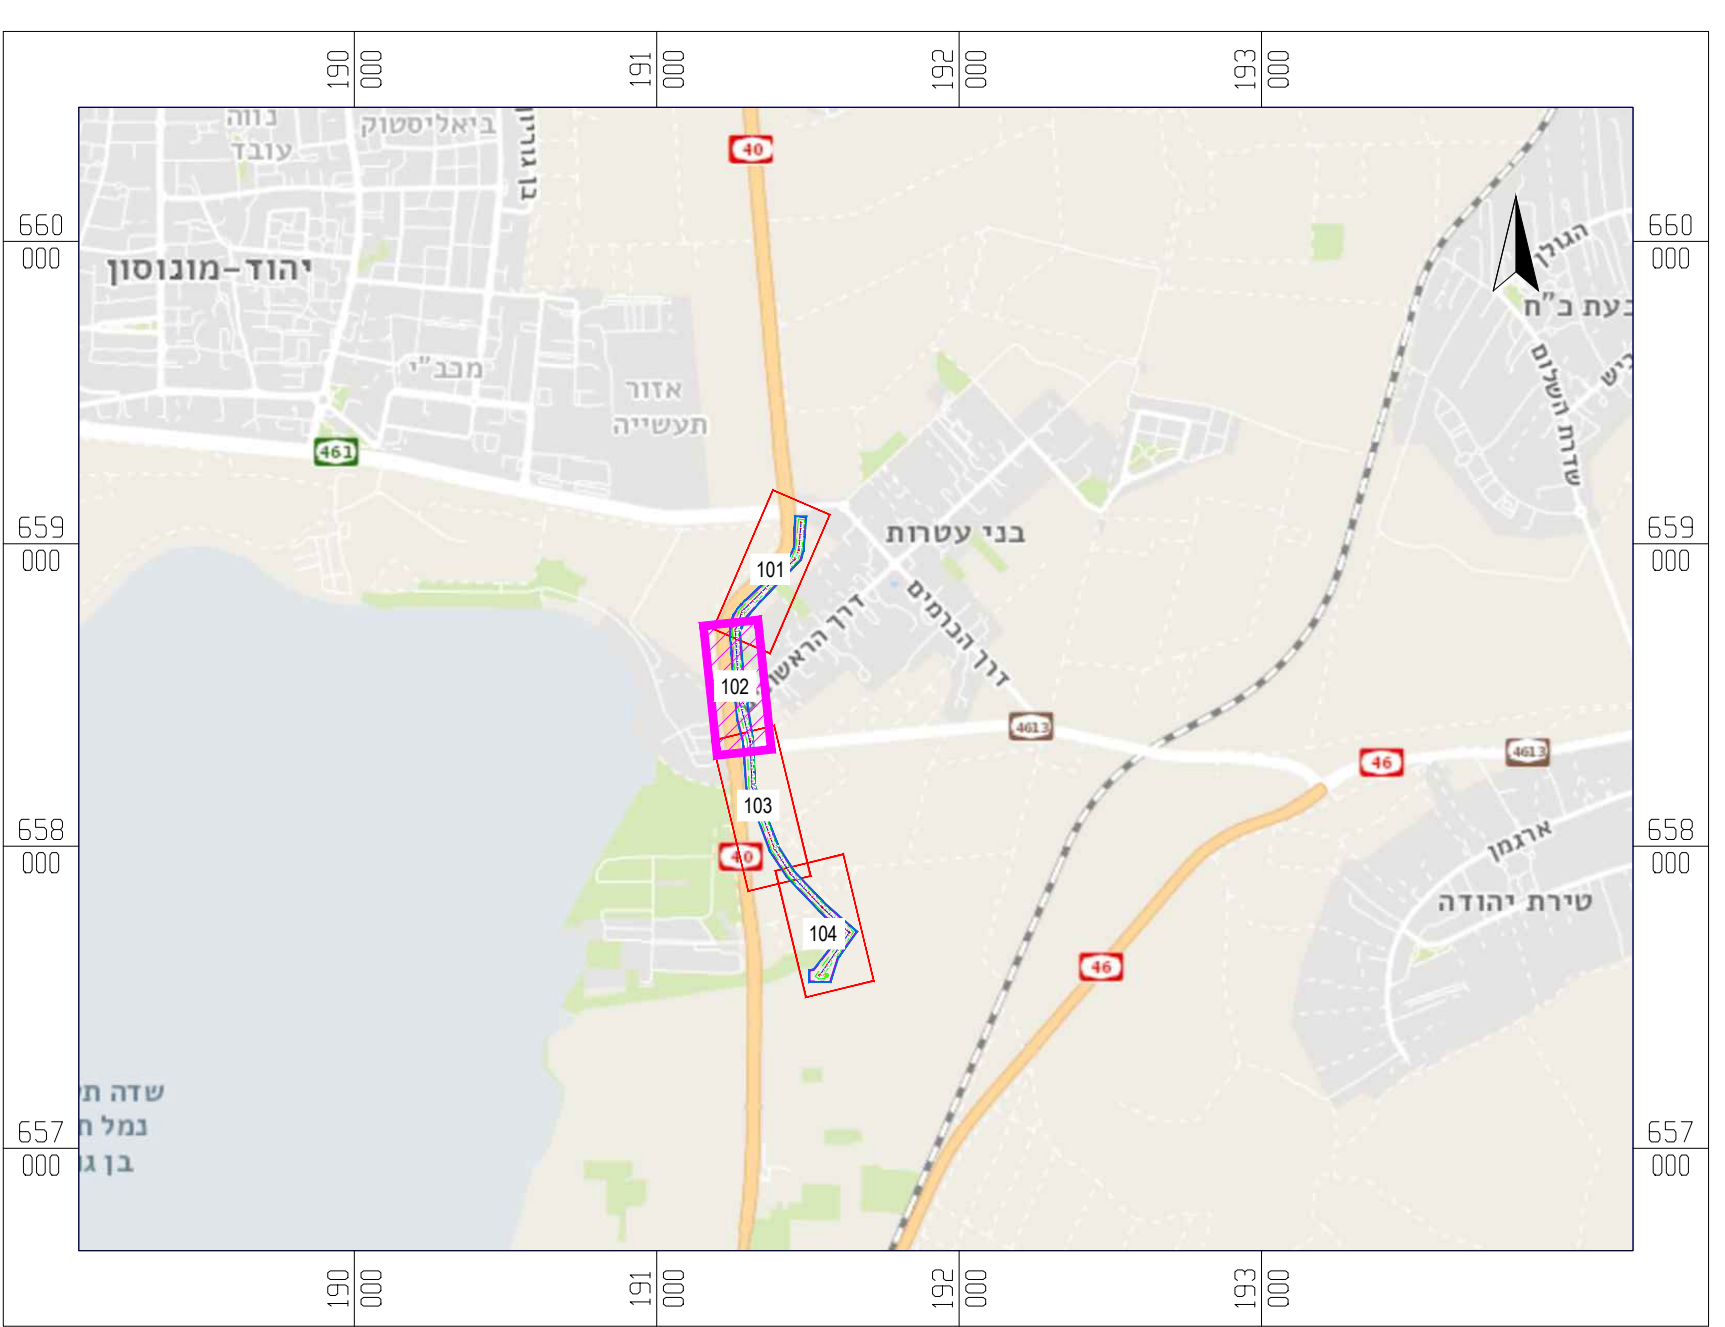

Legend of Survey Map:

Building	Electricity pole
Building under construction	Upper tension column
Temporary structure	High voltage column
Container	Lighting Pole
Courtyard	Sign
Asphalt road	Traffic signs
Curbsone	Traffic lights
Dirt road	Inspection pit
Pav	Sanage pit
Sidewalk	Tap
Roadside	Drainage grates
Bridge	Wood
Culvert	Typical elevation point
Wall	Line-elevation
Wire / mesh fence	Plot boundary
Hedge	Parcel
Embankment	Parcel No.
Pipe	
Power lines	
Water stream	
Channel	
Trees	

LEGEND

Working Plan boundary	
Underground infrastructure	
Strip border	
Building line	
Gas pipeline HDD	
Gas pipeline C&C	
Road strip	
AI border	
Existing ground level	
Mekorot pipeline	
Bezeq line	
Partner line	
Rectangular concrete channel	
Drainage pipe	
Pecoidal drainage channel	
HOT lines	
Lighting cable	
Commercial lines (COM + ET)	
Overhead power lines	
Underground electrical lines	
Water pipe	
Concrete plate (see SH-GEN-DWG-006)	
Number of pipe section on this sheet	
Gate Valve (see SH-GEN-DWG-014)	
Warning sign (see SH-GEN-DWG-008)	
Communication Pit	
HDD Pit (see SH-GEN-DWG-019)	
HAC zone (R=3.0m)	

- GENERAL NOTES:
- ALL DIMENSIONS ARE IN m UNLESS OTHERWISE STATED.
 - THE LOCATIONS AND DEPTHS OF THE UNDERGROUND UTILITIES SHOWN ON THE DRAWING (MEKOROT, BEZEQ AND ELECTRICAL LINES, DRAINAGE CHANNEL, ETC.) AND ABOVEGROUND UTILITIES (LIGHTING POLES, TRAFFIC LIGHTS, ETC.) ARE ESTIMATED VALUES ONLY.
 - PRIOR TO START CONSTRUCTION ACTIVITIES THE CONTRACTOR SHOULD DETERMINE (BY SOUNDING OR EXPLORATORY EXCAVATIONS) AND INDICATE THE EXACT LOCATIONS OF ALL MARKED AND UNMARKED UNDERGROUND CROSSINGS ALONG WITH THE PIPELINE ROUTE.
 - ALL CROSSINGS WORKS SHOULD BE DONE WITH THE PRESENCE OF OWNER/OPERATOR REPRESENTATIVES.
 - THE CONTRACTOR IS RESPONSIBLE FOR THE EXAMINATION OF THE DIMENSIONS AND THEIR VERIFICATION AT THE SITE. THE CONTRACTOR SHALL CHECK ALL THE DIMENSIONS AND IN THE EVENT OF AN ERROR OR INCONSISTENCY, SHALL INFORM THE SUPERVISOR.
 - THE CONTRACTOR IS RESPONSIBLE FOR DESIGNING, APPROVING AND PERFORMING OF TEMPORARY SUPPORTS DURING CONSTRUCTION FOR ALL ADJACENT OR CROSSING OTHER INFRASTRUCTURES.

Rev	No.	Description	For Comments	For Approval	For Tender	For Execution	Signature	Date

Comments:


SUPER N.G. Natural Gas Distribution Company Ltd.
Hamacha 45 Poleg Industrial Zone, Netanya
Fax: +972 9 9516148 e-mail: info@supeng.co.il

Design Title:

DISTRIBUTION SYSTEM
TAHAS
Layout Plan & Longitudinal sections 22-41


External No. (for use by customer/designer)	TAH-SNG-EPI-DGA	Location No.	TAH-SNG-EPI-DGA-102	Rev. #	P2
Project Ref. No.	TAH	Region/Area	CENTER		
Order No.		Scale	1:500		
Designed		Contractor		Inspector	
Drawn		Approved		Approved	
Sign					
Date	12/07/2022				12/07/2022

District map
SCALE 1 : 25000

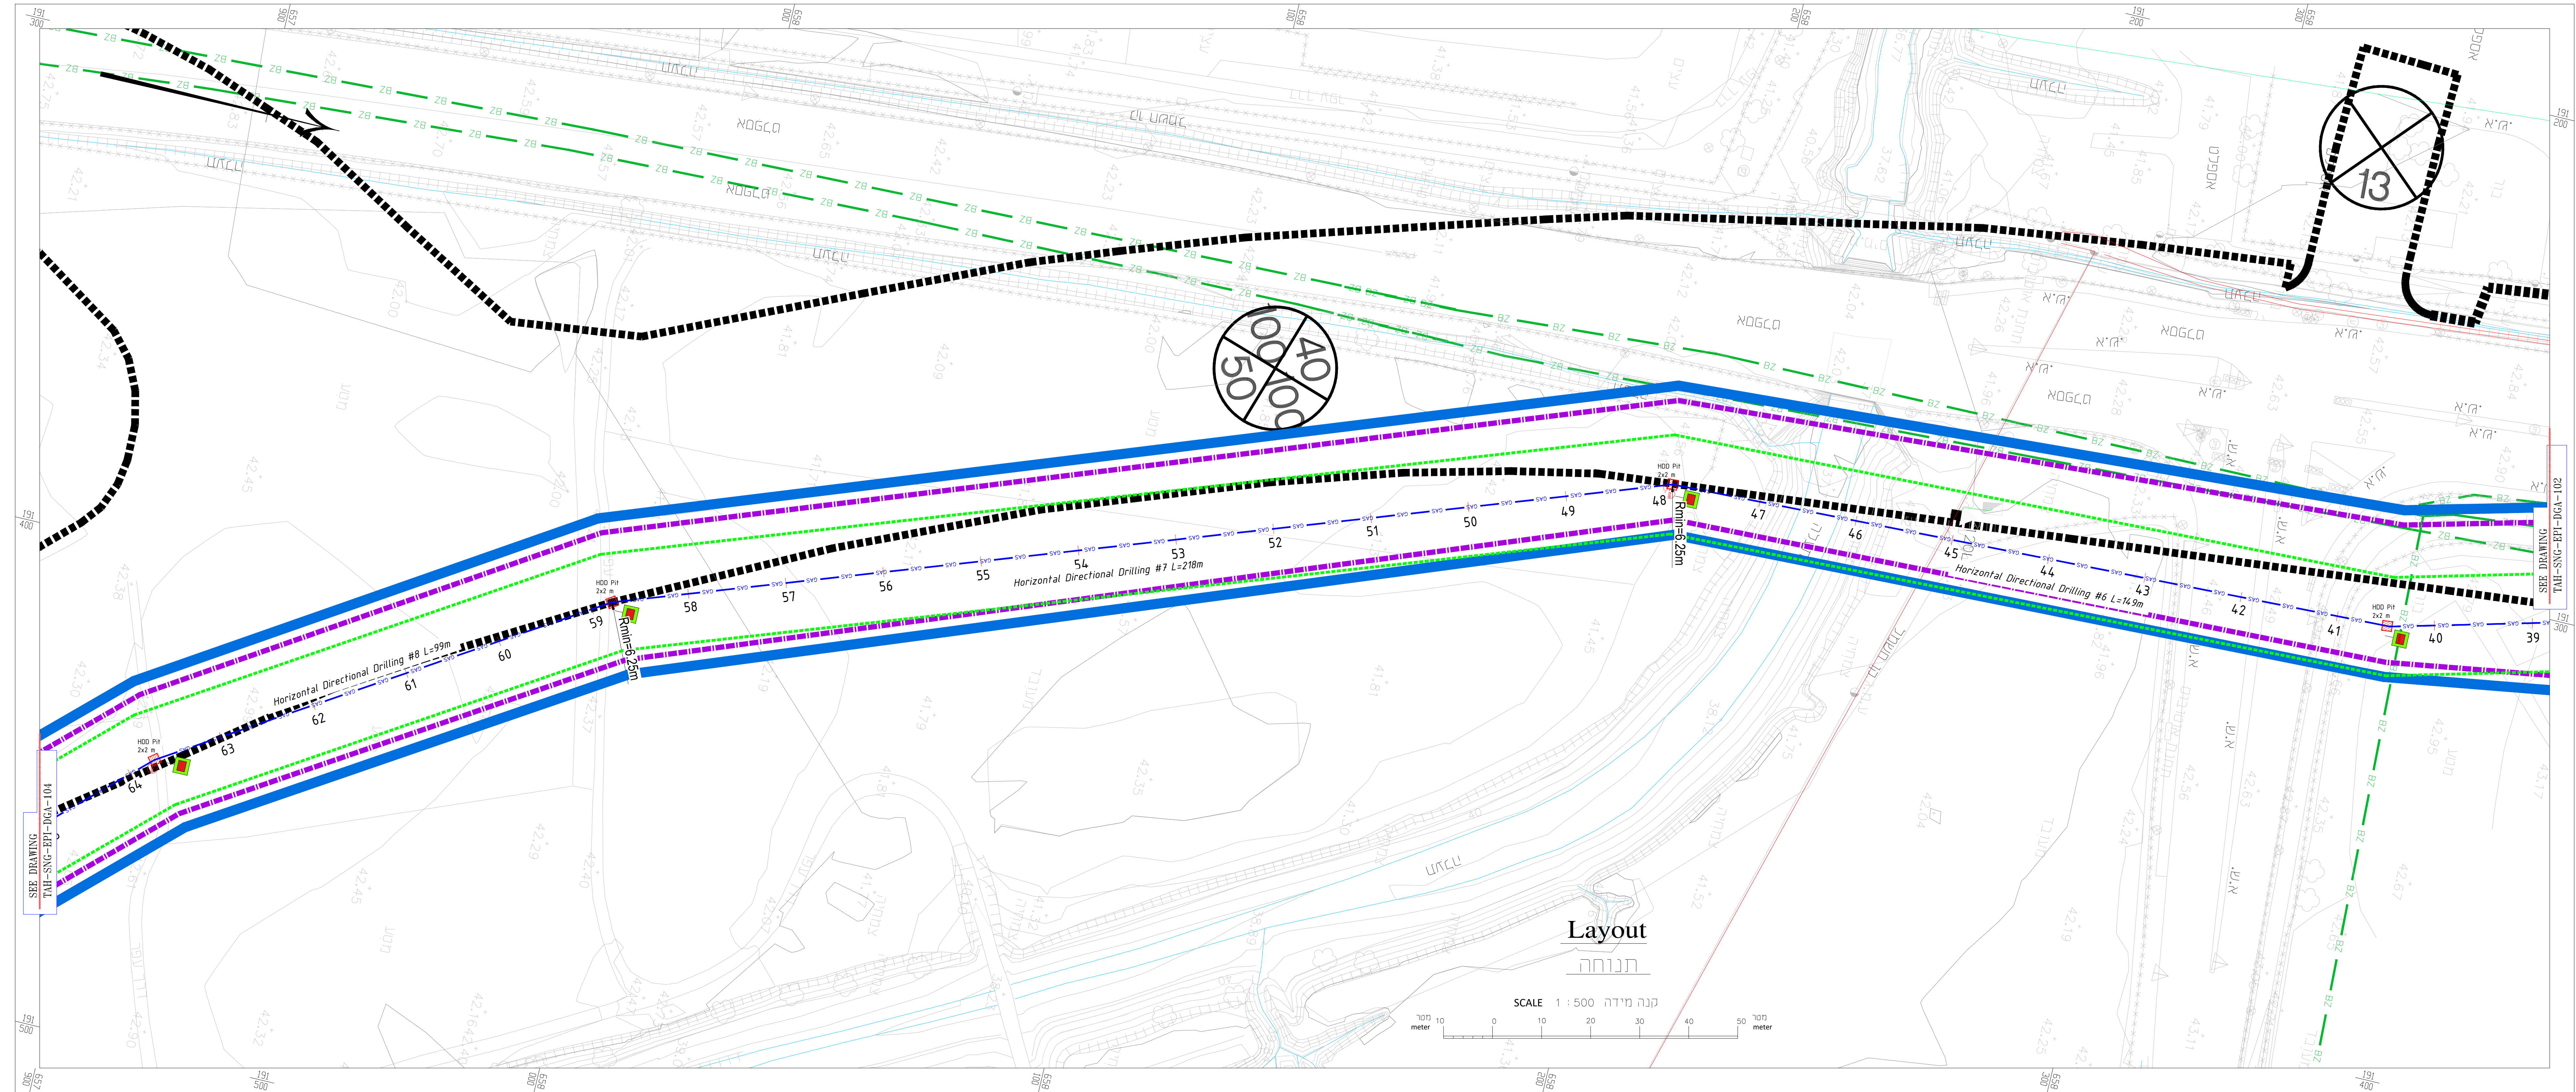

Layout
תנוחה

Longitudinal Section
חתך אורכי
SCALE 1:100 / 1:500 קנה מידה

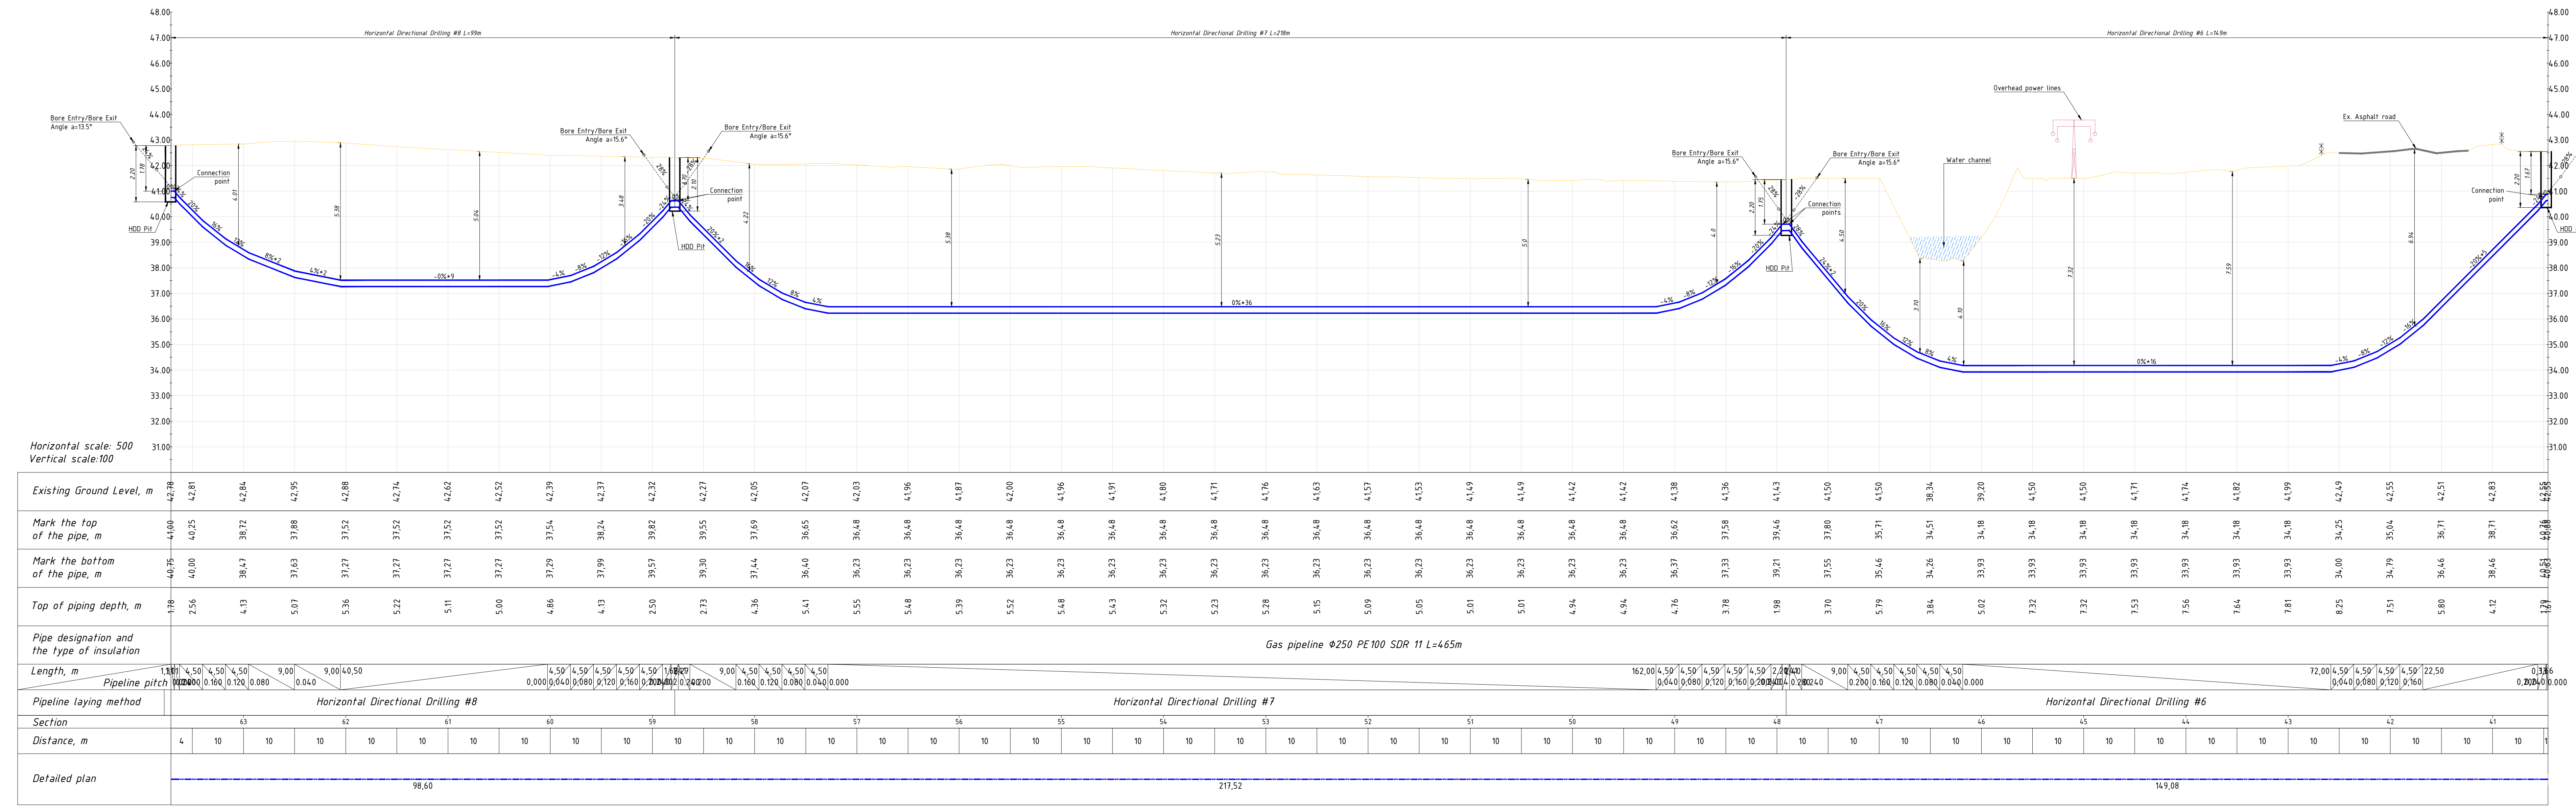

Legend of Survey Map:

Building	Building under construction	Temporary structure	Container	Courtyard	Asphalt road	Curbstone	Dirt road	Path	Sidewalk	Roadside	Bridge	Culvert	Wall	Wire / mesh fence	Hedge	Embankment	Pipe	Power lines	Water stream	Channel	Trees
Electricity pole	Upper tension column	Lighting Pole	Sign	Traffic signs	Traffic lights	Inspection pit	Sewage pit	Drainage grates	Wood	Typical elevation point	Line-elevation	Pilot boundary	Parcel	Parcel No.							

LEGEND

Working plan boundary	Underground infrastructure	Strip border	Building line	Gas pipeline HDD	Gas pipeline C&C	Road strip	IAI border	Existing ground level	Measur pipeline	Recess line	Partner line	Rectangular concrete channel	Drainage pipe	Peroidal drainage channel	HOT line	Lighting cable	Commercial lines (COM + ET)	Overhead power lines	Underground electrical lines	Water pipe	Concrete plate (see SH-GEN-DWG-006)	Number of pipe section on this sheet	Gate Valve (see SH-GEN-DWG-014)	Warning sign (see SH-GEN-DWG-008)	Communication Pit	HDD Pit (see SH-GEN-DWG-019)	HAC zone (R=3.0m)

- GENERAL NOTES:
- ALL DIMENSIONS ARE IN M UNLESS OTHERWISE STATED.
 - THE LOCATIONS AND DEPTHS OF THE UNDERGROUND UTILITIES SHOWN ON THE DRAWINGS (MEKOROT, BEZED AND ELECTRICAL LINES, DRAINAGE CHANNEL, ETC) AND ABOVEGROUND UTILITIES (LIGHTING POLES, TRAFFIC LIGHTS, ETC) ARE ESTIMATED VALUES ONLY.
 - PRIOR TO START CONSTRUCTION ACTIVITIES THE CONTRACTOR SHOULD DETERMINE (BY SOUNDING OR EXPLORATORY EXCAVATIONS) AND INDICATE THE EXACT LOCATIONS OF ALL MARKED AND UNMARKED UNDERGROUND CROSSINGS ALONG WITH THE PIPELINE ROUTE.
 - ALL CROSSINGS WORKS SHOULD BE DONE WITH THE PRESENCE OF OWNERS/OPERATOR REPRESENTATIVES.
 - THE CONTRACTOR IS RESPONSIBLE FOR THE EXAMINATION OF THE DIMENSIONS AND THEIR VERIFICATION AT THE SITE. THE CONTRACTOR SHALL CHECK ALL THE DIMENSIONS AND IN THE EVENT OF AN ERROR OR INCONSISTENCY, SHALL INFORM THE SUPERVISOR.
 - THE CONTRACTOR IS RESPONSIBLE FOR DESIGNING, APPROVING AND PERFORMING OF TEMPORARY SUPPORTS DURING CONSTRUCTION FOR ALL ADJACENT OR CROSSING OTHER INFRASTRUCTURES.

PN	-	-	-
P1	-	-	-
P2	Typical ground level on the drawing	Y1	16/12/2022
P3	Typical ground level on the drawing	Y1	16/12/2022
P4	Typical ground level on the drawing	Y1	16/12/2022
Rev No.	Description	Signature	Date
1	For Comments		
2	For Approval		
3	For Tender		
4	For Execution		
5	As Made		

Designer: Shoshan Natural Gas Ltd.

Contract: SUPER N.G. Natural Gas Distribution Company Ltd.

Hamichale 45 Pole Industrial Zone, Netanya


Fax: +972 9 9516148 email: info@sngeng.co.il

Drawing Title: DISTRIBUTION SYSTEM

TAHAS


Layout Plan & Longitudinal sections 41-64

External No. (for use by contractor/designer)	Document No.	Rev.2
TAH-SNG-EPI-DGA	TAH-SNG-EPI-DGA-103	P2
Project Ref. No.	Region Name	
TAH	CENTER	
Order No.	Scale	1:500
Design: D.L. Leshchinsky	Construct: S. Dabosh	Approved: S. Dabosh
Date: 12/07/2022		Date: 12/07/2022


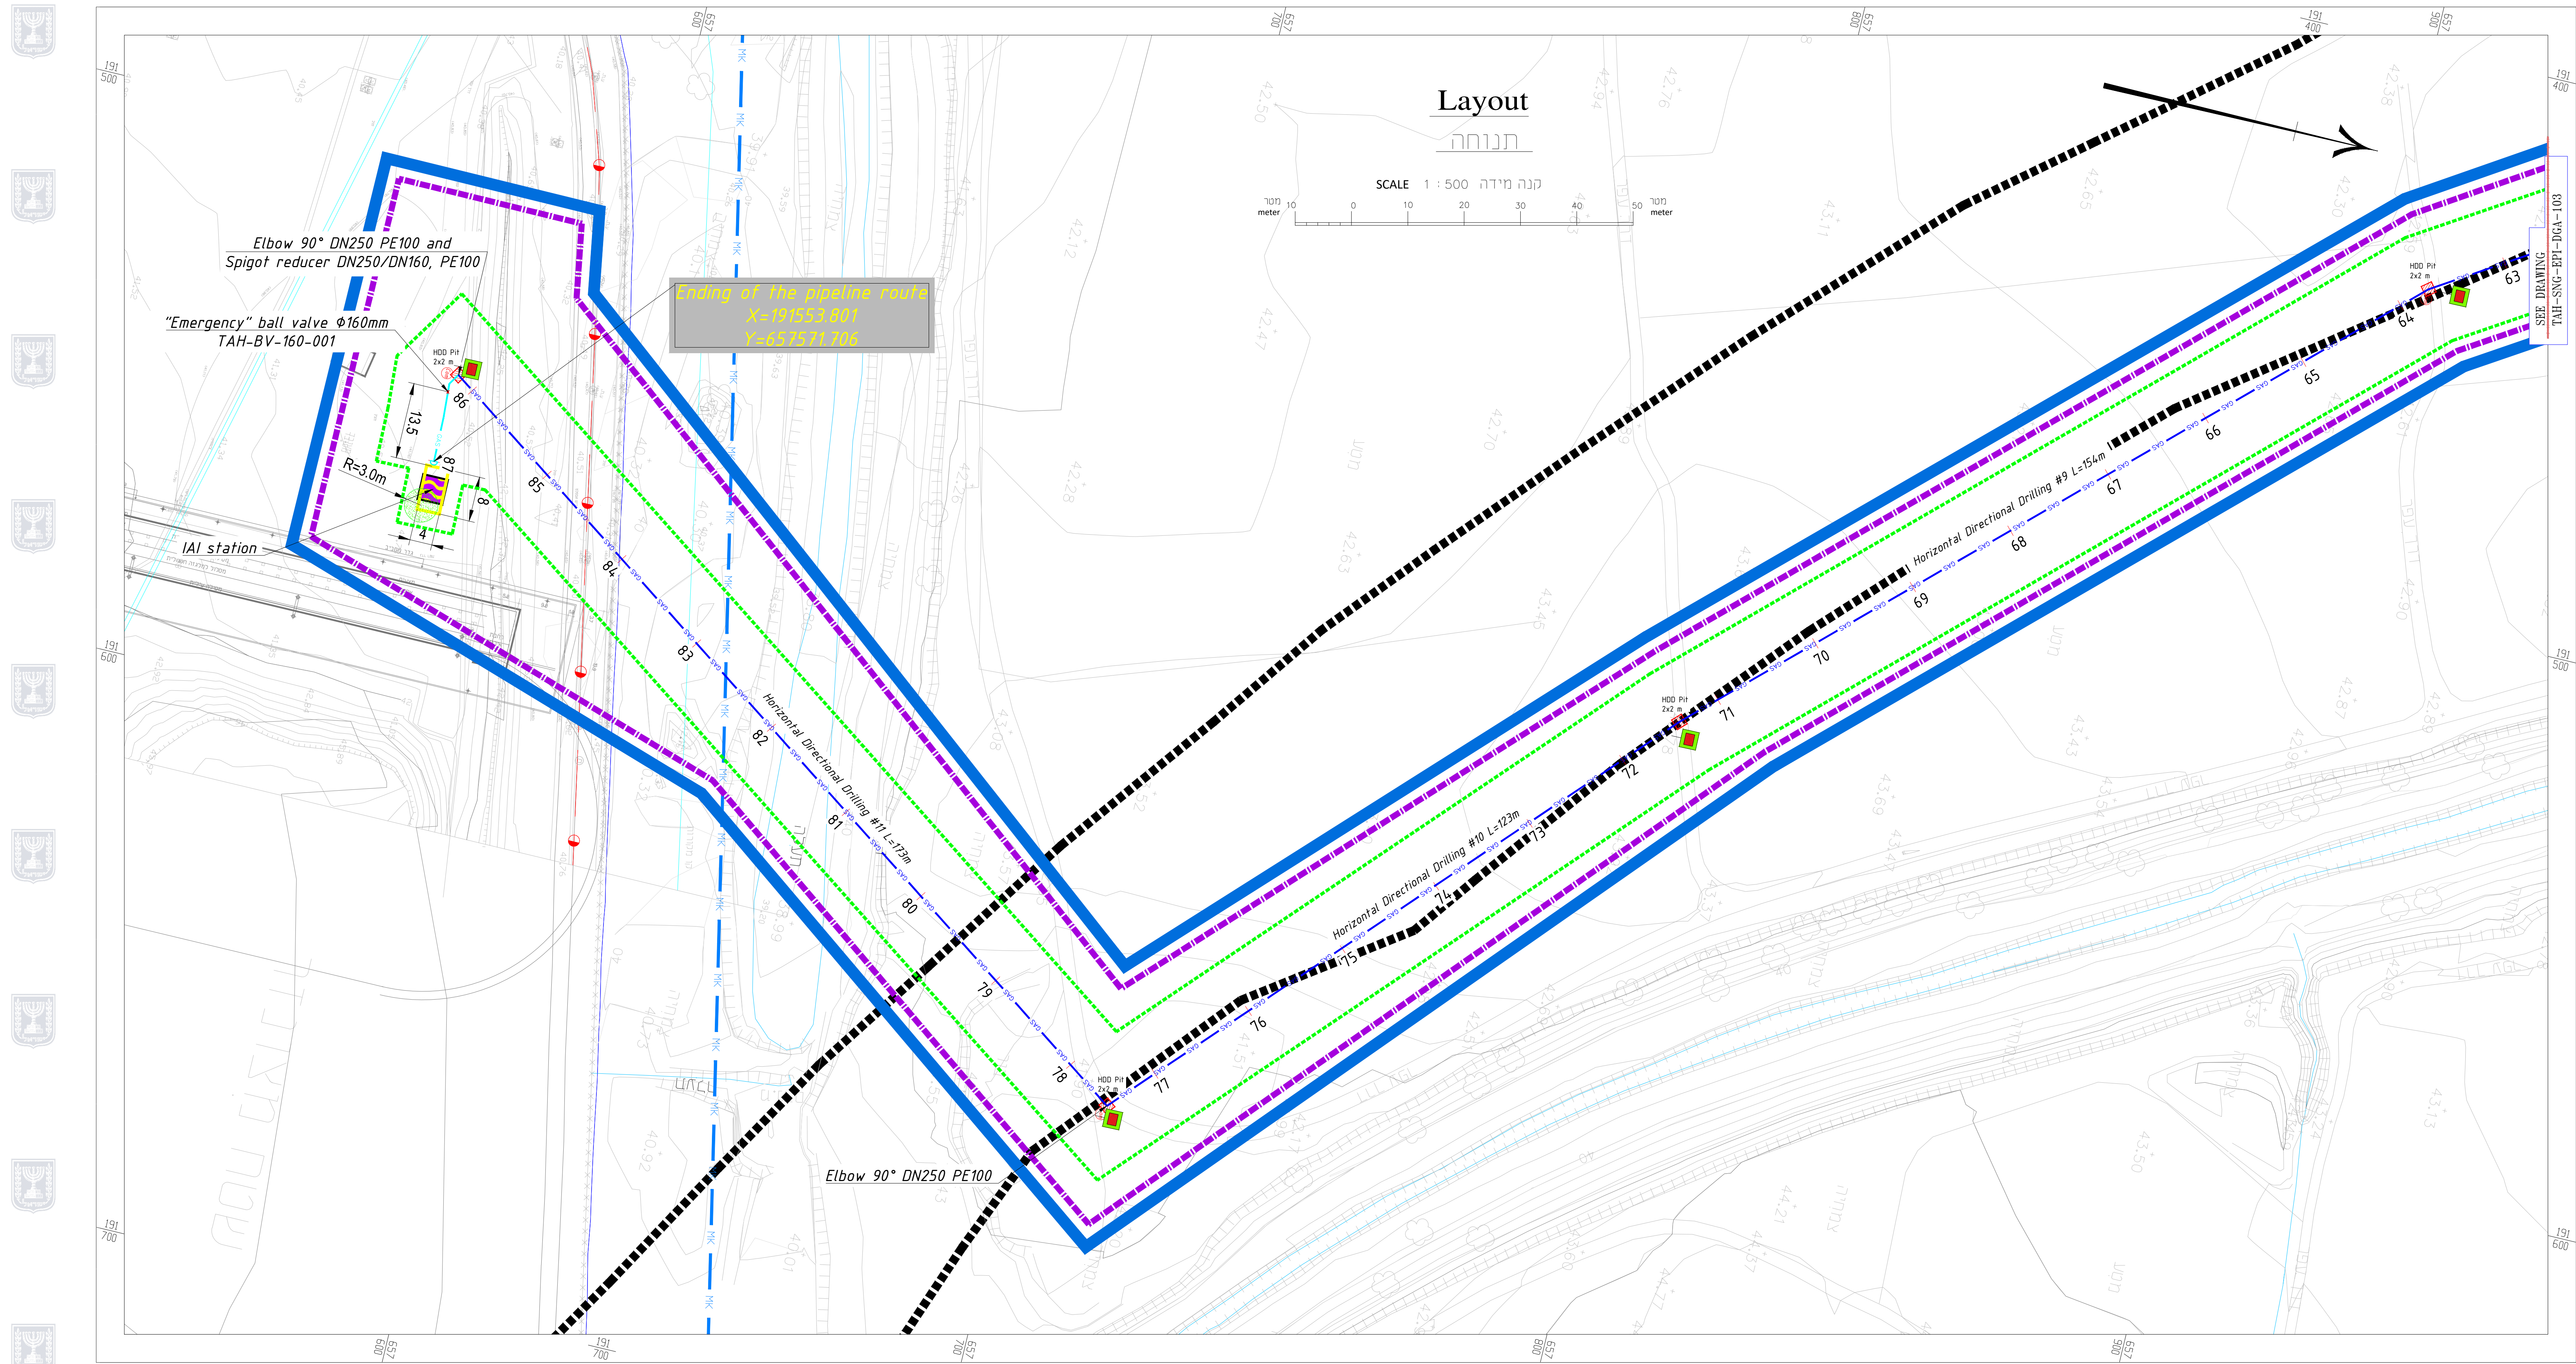


Longitudinal Section
חתך אורכי

SCALE 1:100/1 : 500 קנה מידה

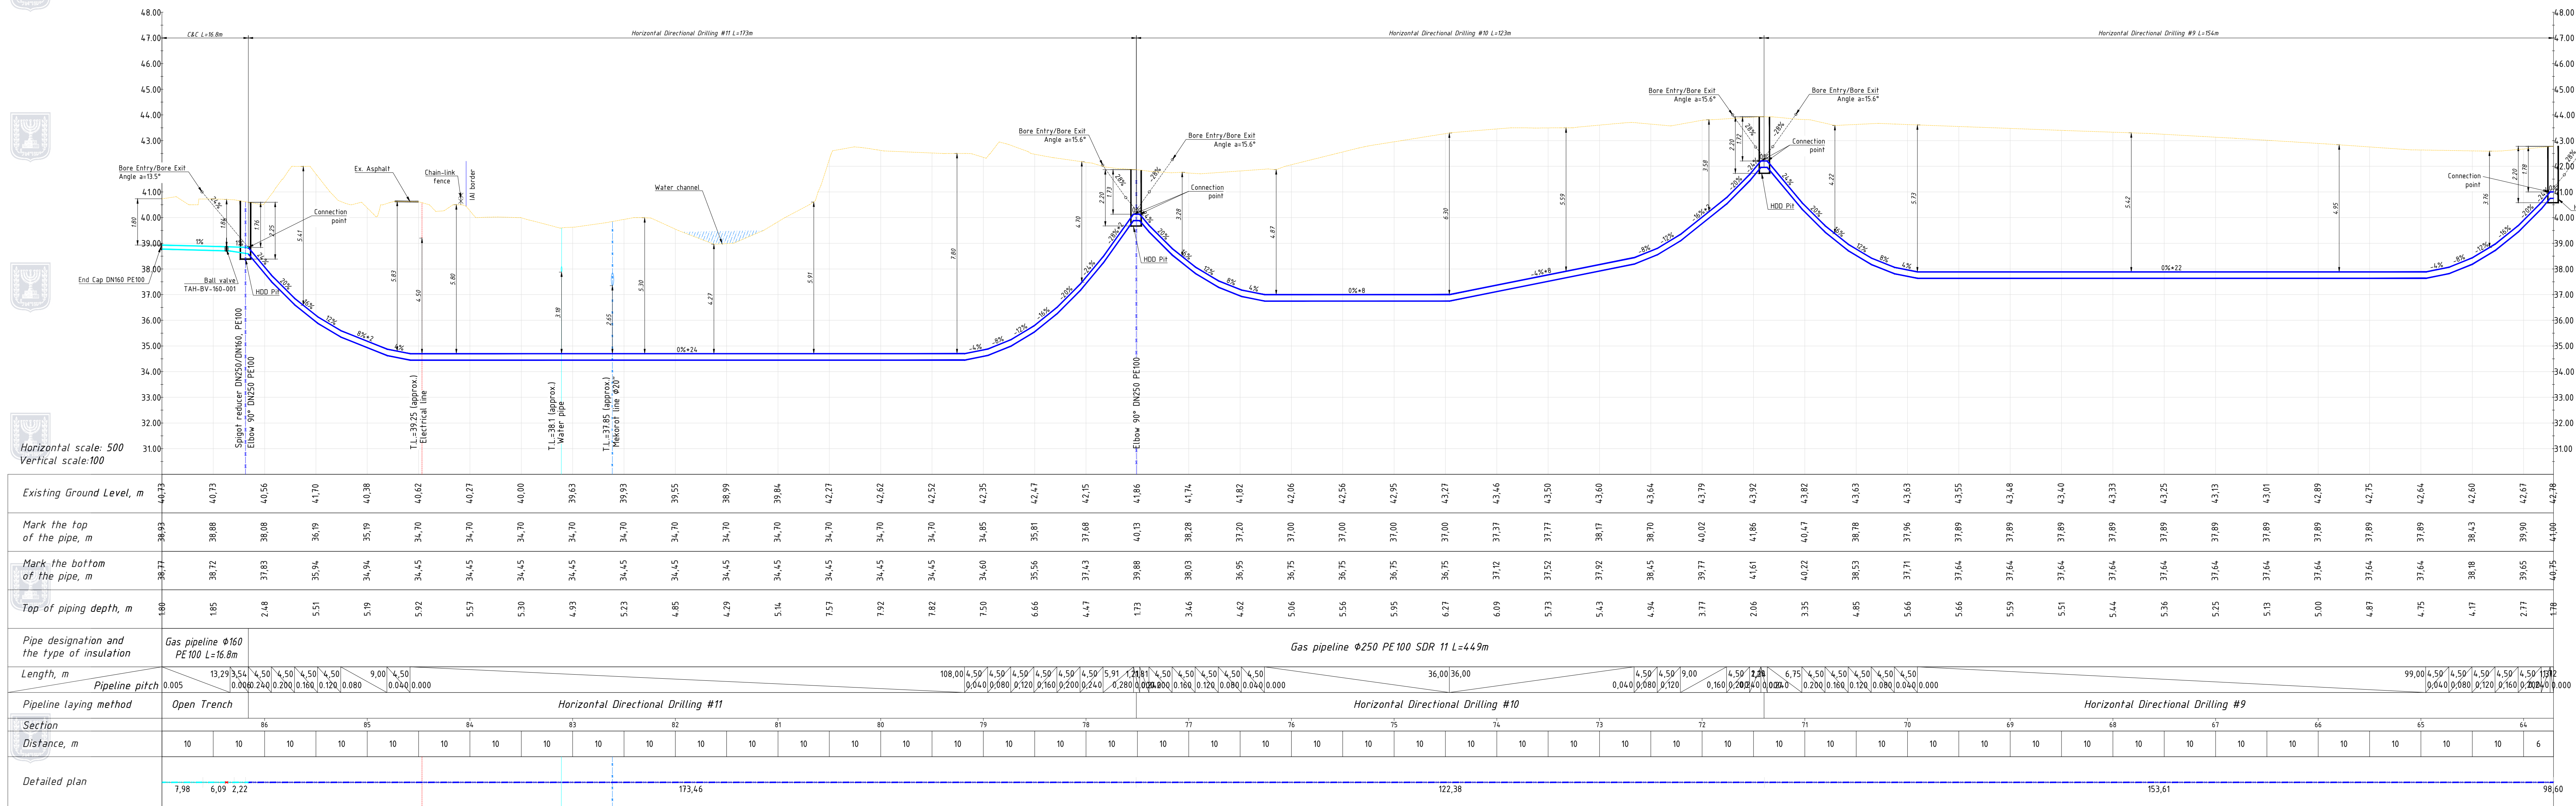

District map
SCALE 1 : 25000

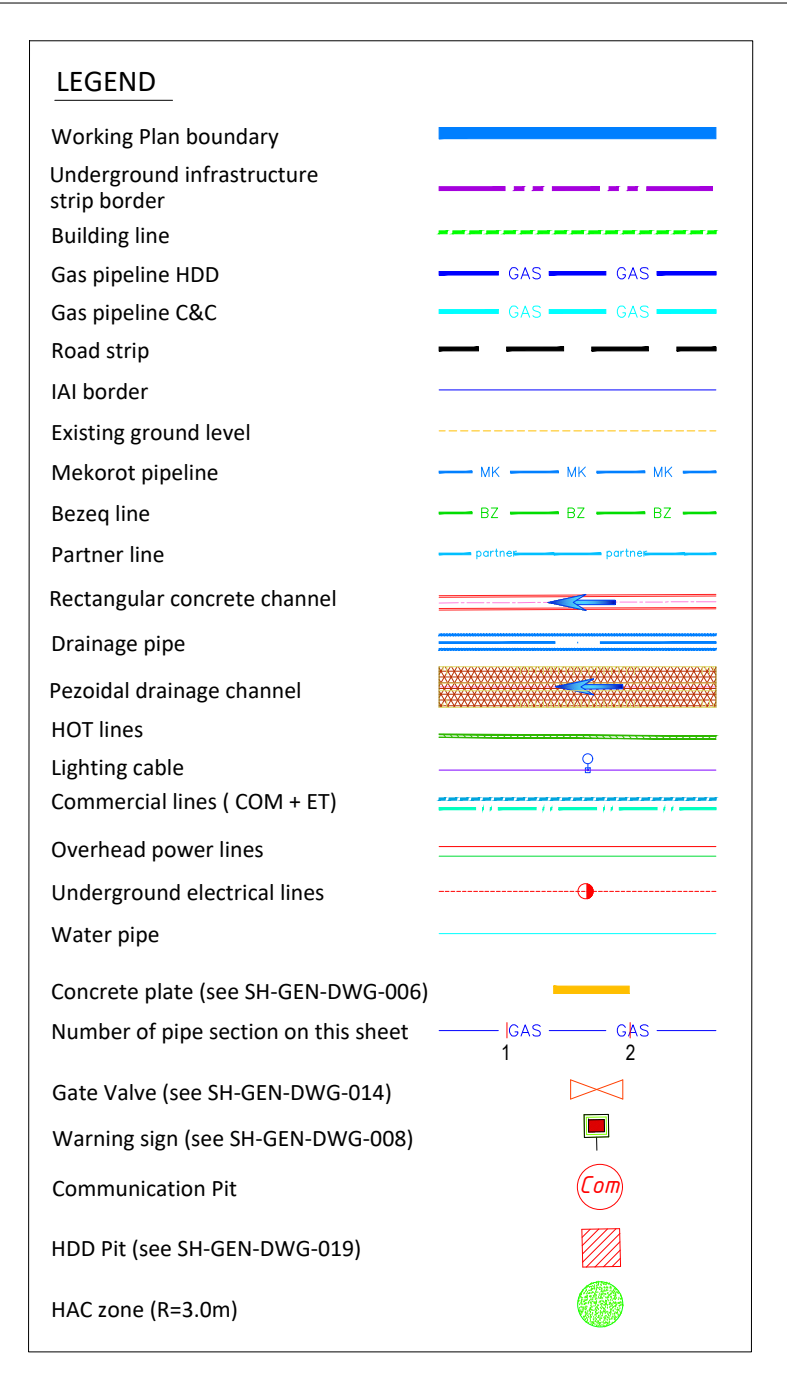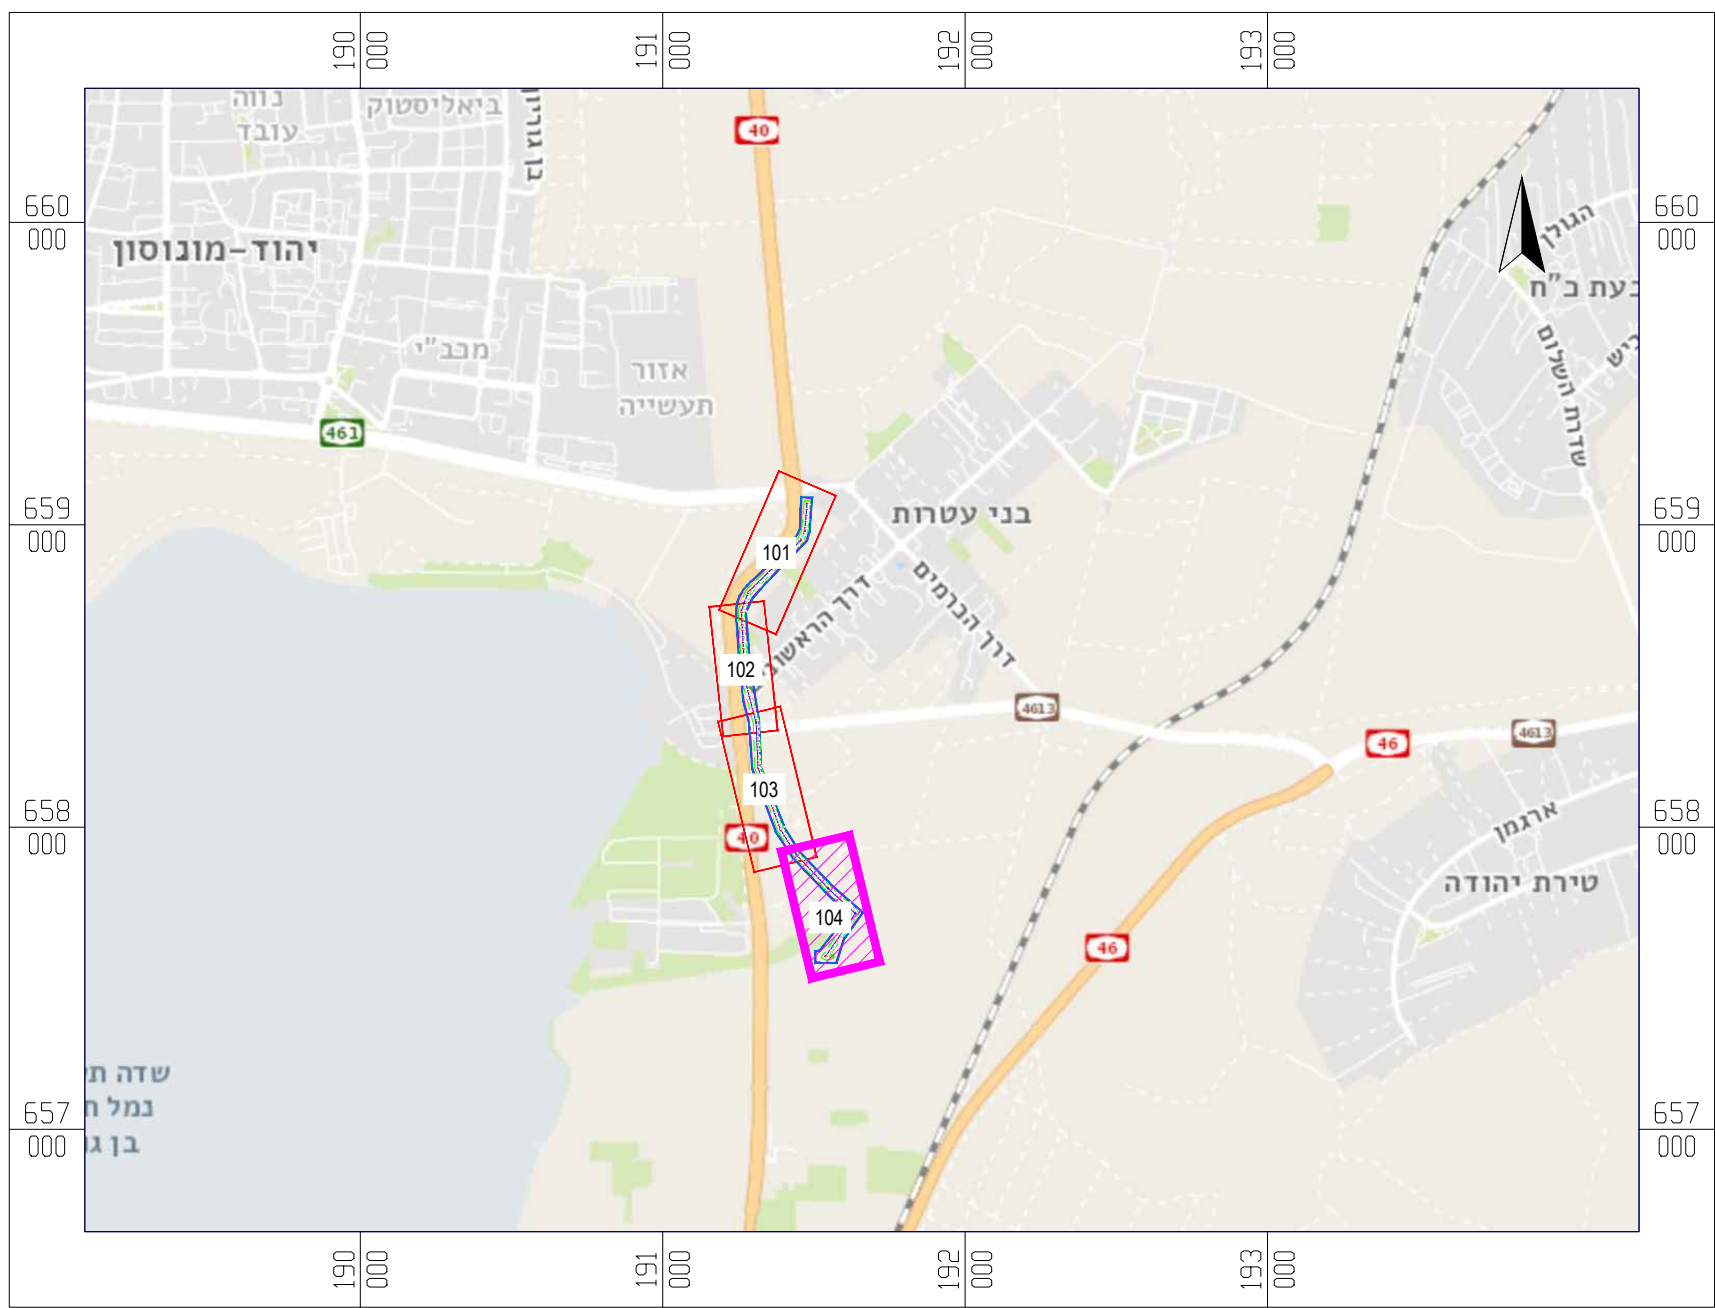

GENERAL NOTES:

- ALL DIMENSIONS ARE IN m UNLESS OTHERWISE STATED.
- THE LOCATIONS AND DEPTHS OF THE UNDERGROUND UTILITIES SHOWN ON THE DRAWING (MEKOROT, BEZEQ AND ELECTRICAL LINES, DRAINAGE CHANNEL, ETC.) ARE ESTIMATED VALUES ONLY.
- PRIOR TO START CONSTRUCTION ACTIVITIES THE CONTRACTOR SHOULD DETERMINE (BY SOUNDING OR EXPLORATORY EXCAVATIONS) AND INDICATE THE EXACT LOCATIONS OF ALL MARKED AND UNMARKED UNDERGROUND CROSSINGS ALONG WITH THE PIPELINE ROUTE.
- ALL CROSSINGS WORKS SHOULD BE DONE WITH THE PRESENCE OF OWNER/OPERATOR REPRESENTATIVES.
- THE CONTRACTOR IS RESPONSIBLE FOR THE EXAMINATION OF THE DIMENSIONS AND THEIR VERIFICATION AT THE SITE. THE CONTRACTOR SHALL CHECK ALL THE DIMENSIONS AND IN THE EVENT OF AN ERROR OR INCONSISTENCY, SHALL INFORM THE SUPERVISOR.
- THE CONTRACTOR IS RESPONSIBLE FOR DESIGNING, APPROVING AND PERFORMING OF TEMPORARY SUPPORTS DURING CONSTRUCTION FOR ALL ADJACENT OR CROSSING OTHER INFRASTRUCTURES.

PA	-	-	-
PI	-	-	-
PI	Updated general notes on the drawing	Y	06/12/2022
PI	Updated general notes, added HAC zone to the station	Y	06/09/2022
PI	-	-	-
Rev No.	Description	Signature	Date
1	For Comments	For Approval	For Tender
2	For Comments	For Approval	For Execution
3	For Comments	For Approval	As Made
4	For Comments	For Approval	As Made

Designer: Shachar Natural Gas Ltd.

Contents:

SUPER N.G. Natural Gas Distribution Company Ltd.

Hamelacha 45 Poleg Industrial Zone, Netanya
Fax: 07272 9 9516148 email: info@supeng.co.il

Document Title:

DISTRIBUTION SYSTEM
TAHAS
Layout Plan & Longitudinal sections 64-87

External No. (for use by customer/contractor): TAH-SNG-EPI-DGA Location No. TAH-SNG-EPI-DGA-104 Rev. 4

Project Ref. No. TAH Region/Area CENTER

Order No. Scale: 1:500

Name:	Designed:	Contractor:	Inspector:	Drawn:	Approved:	Approved:
Sign:	D.Lankovskiy			S. Dabash	Y	Y
Date:	12/07/2022				12/07/2022	