



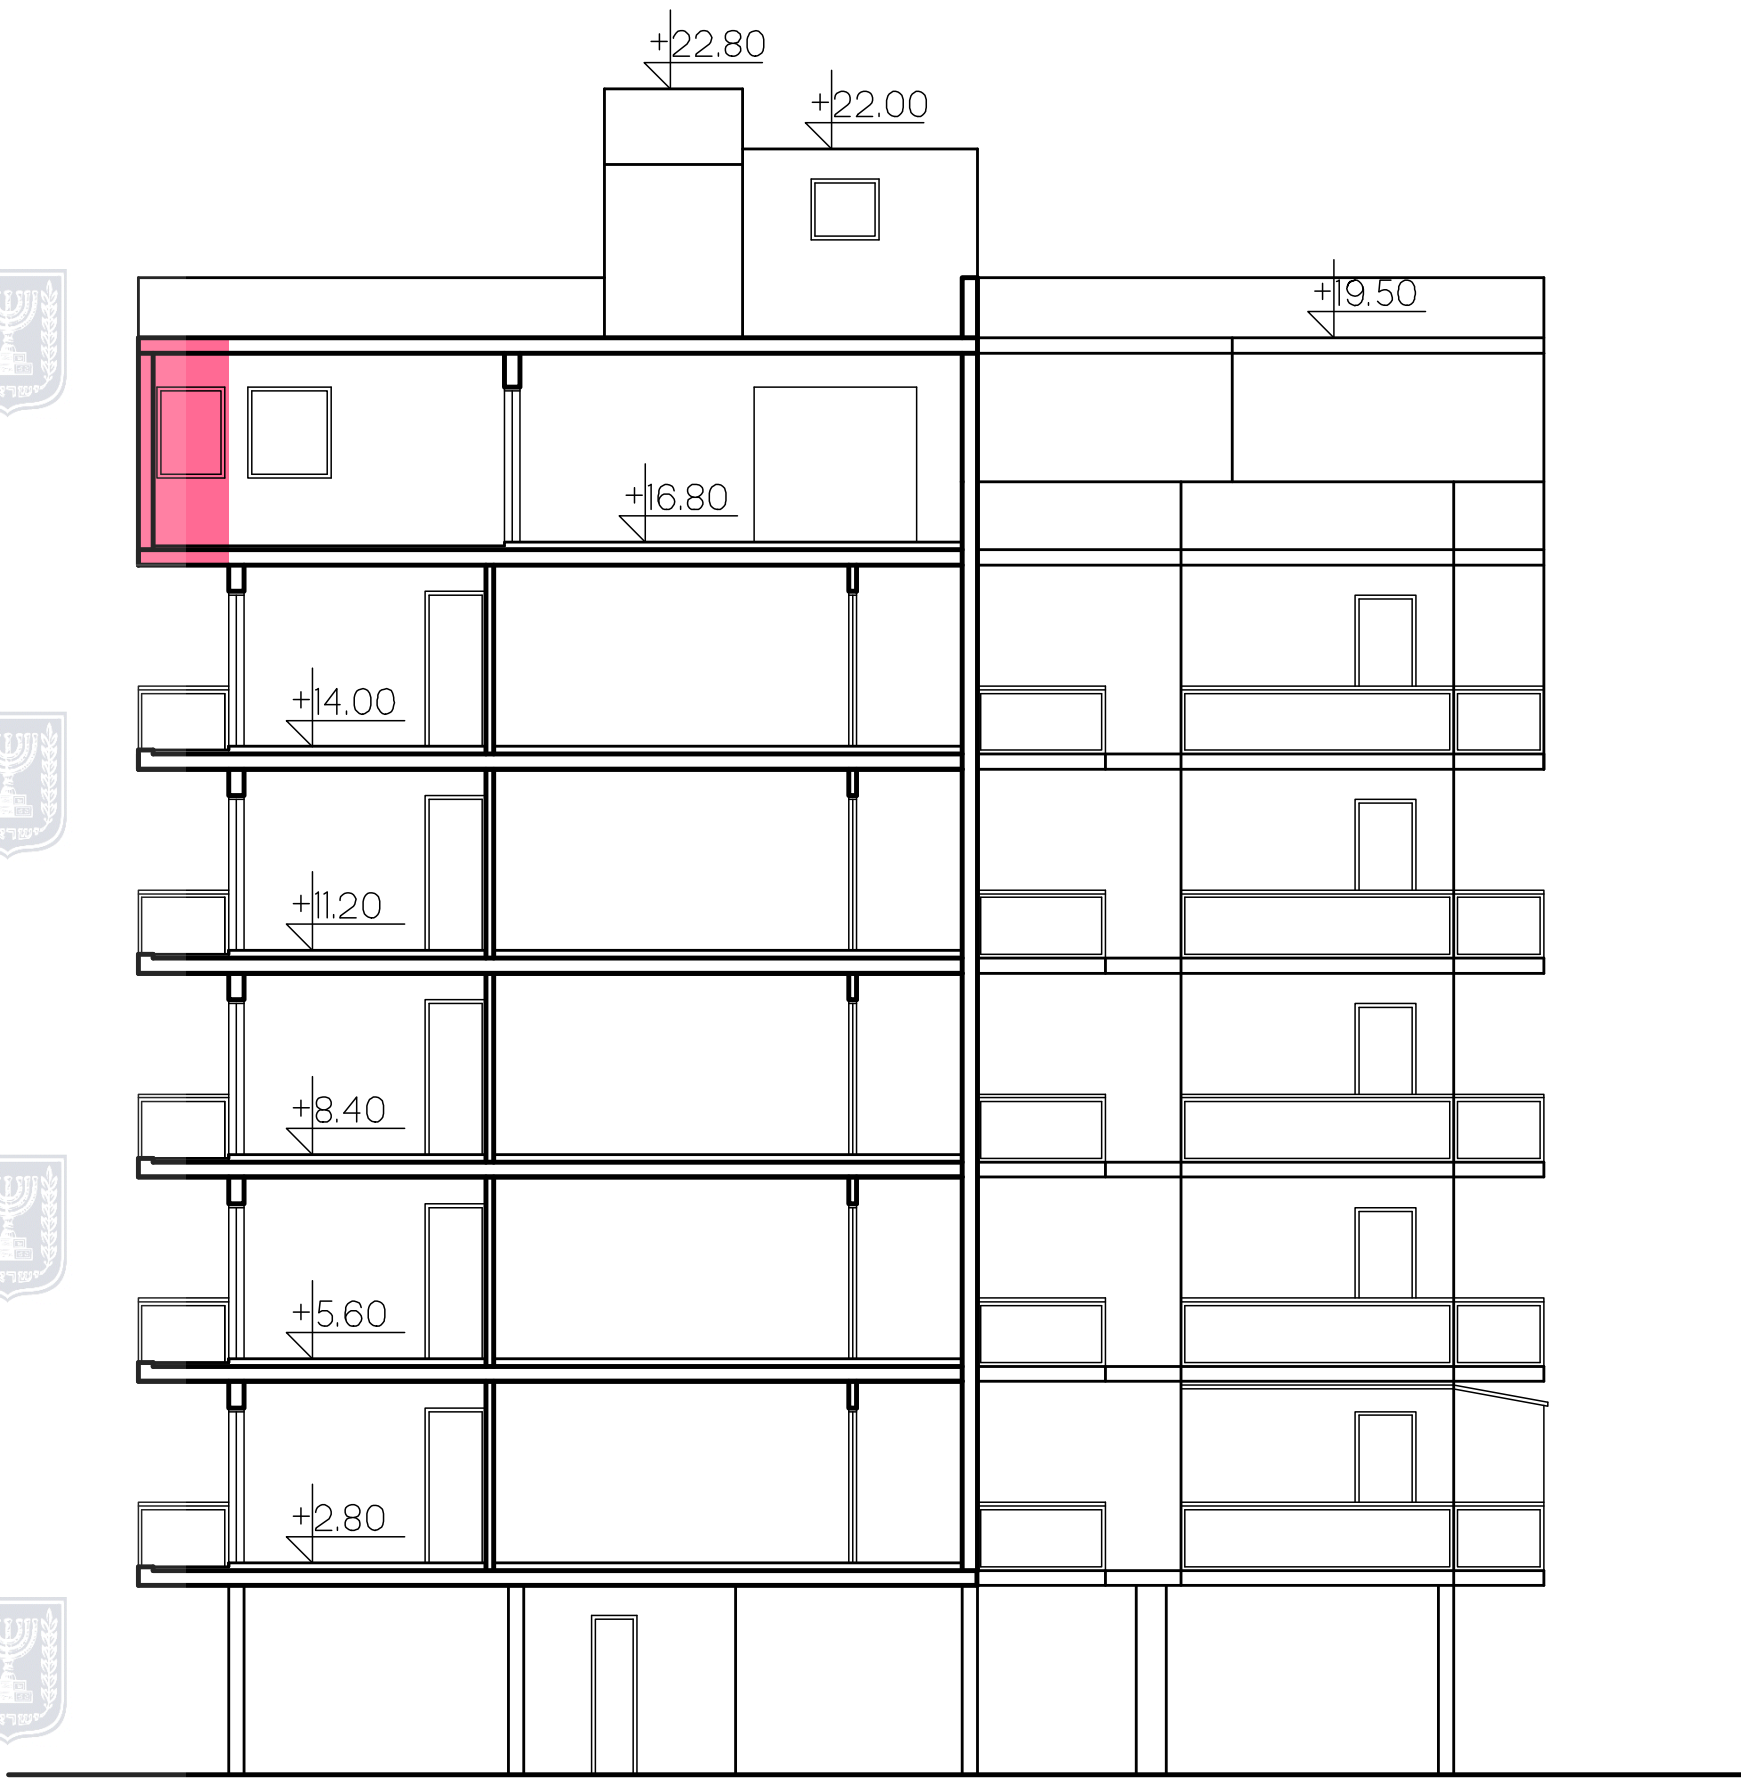


חתך א'-א' 1:250

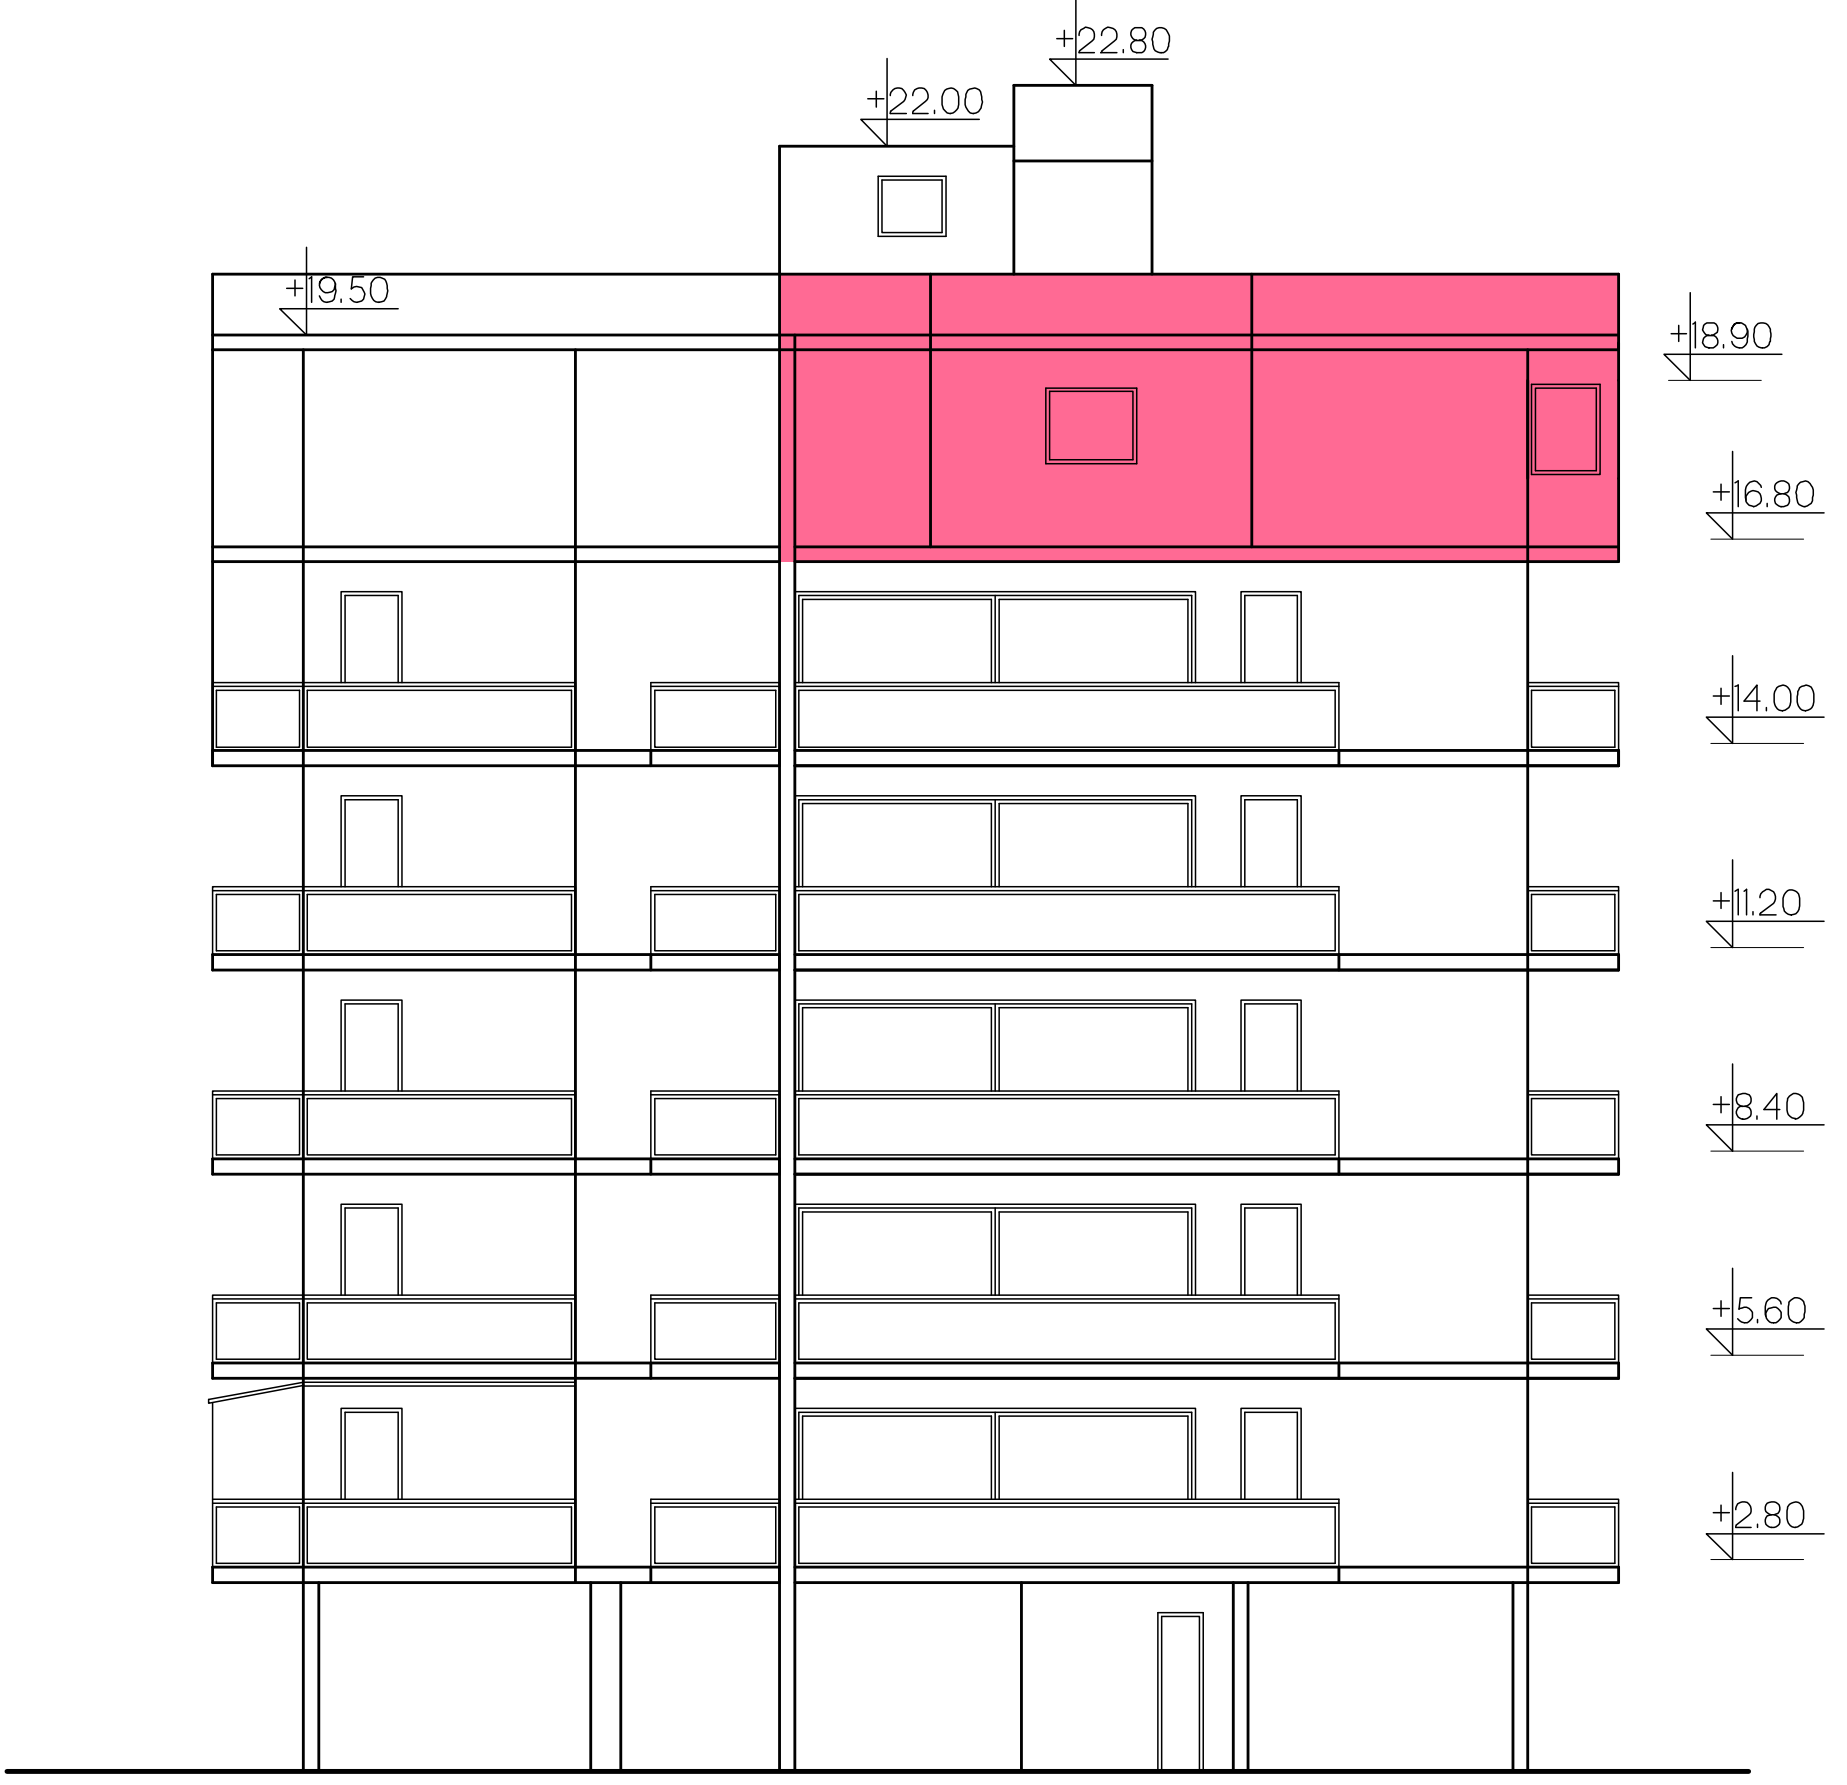


חזית מערבית 1:250




חזית דרומית 1:250

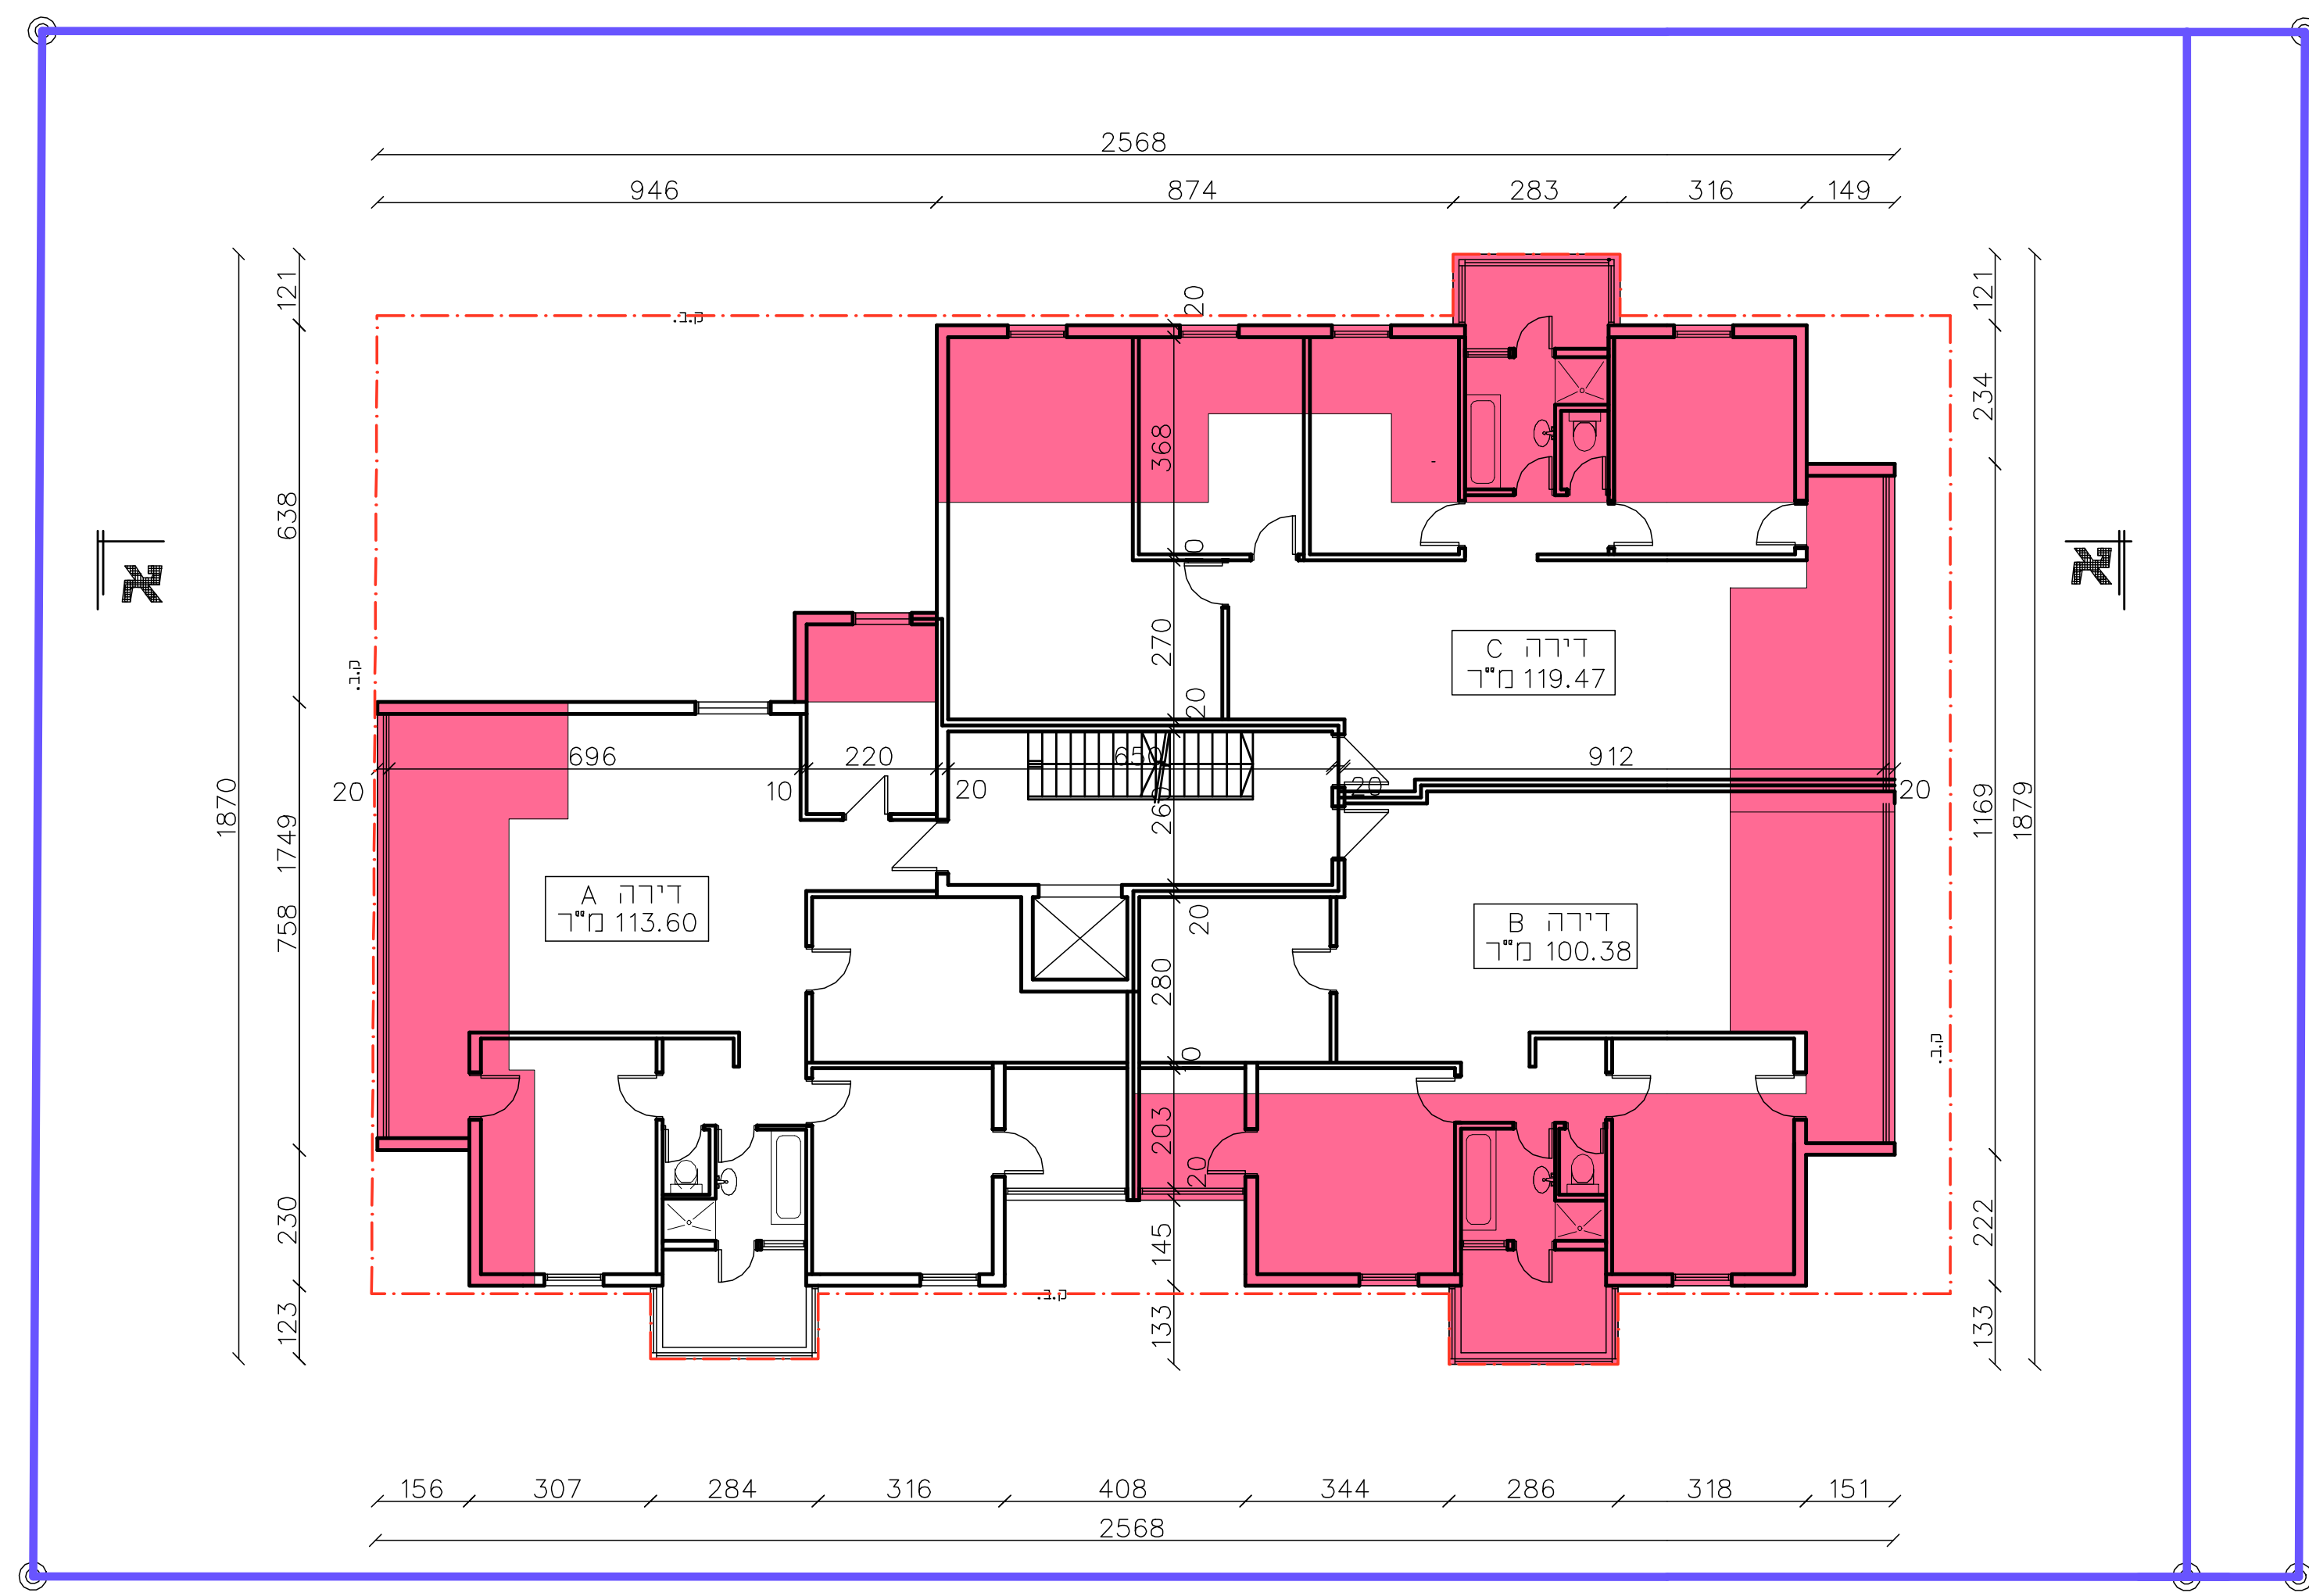

קומה ו' 1:100

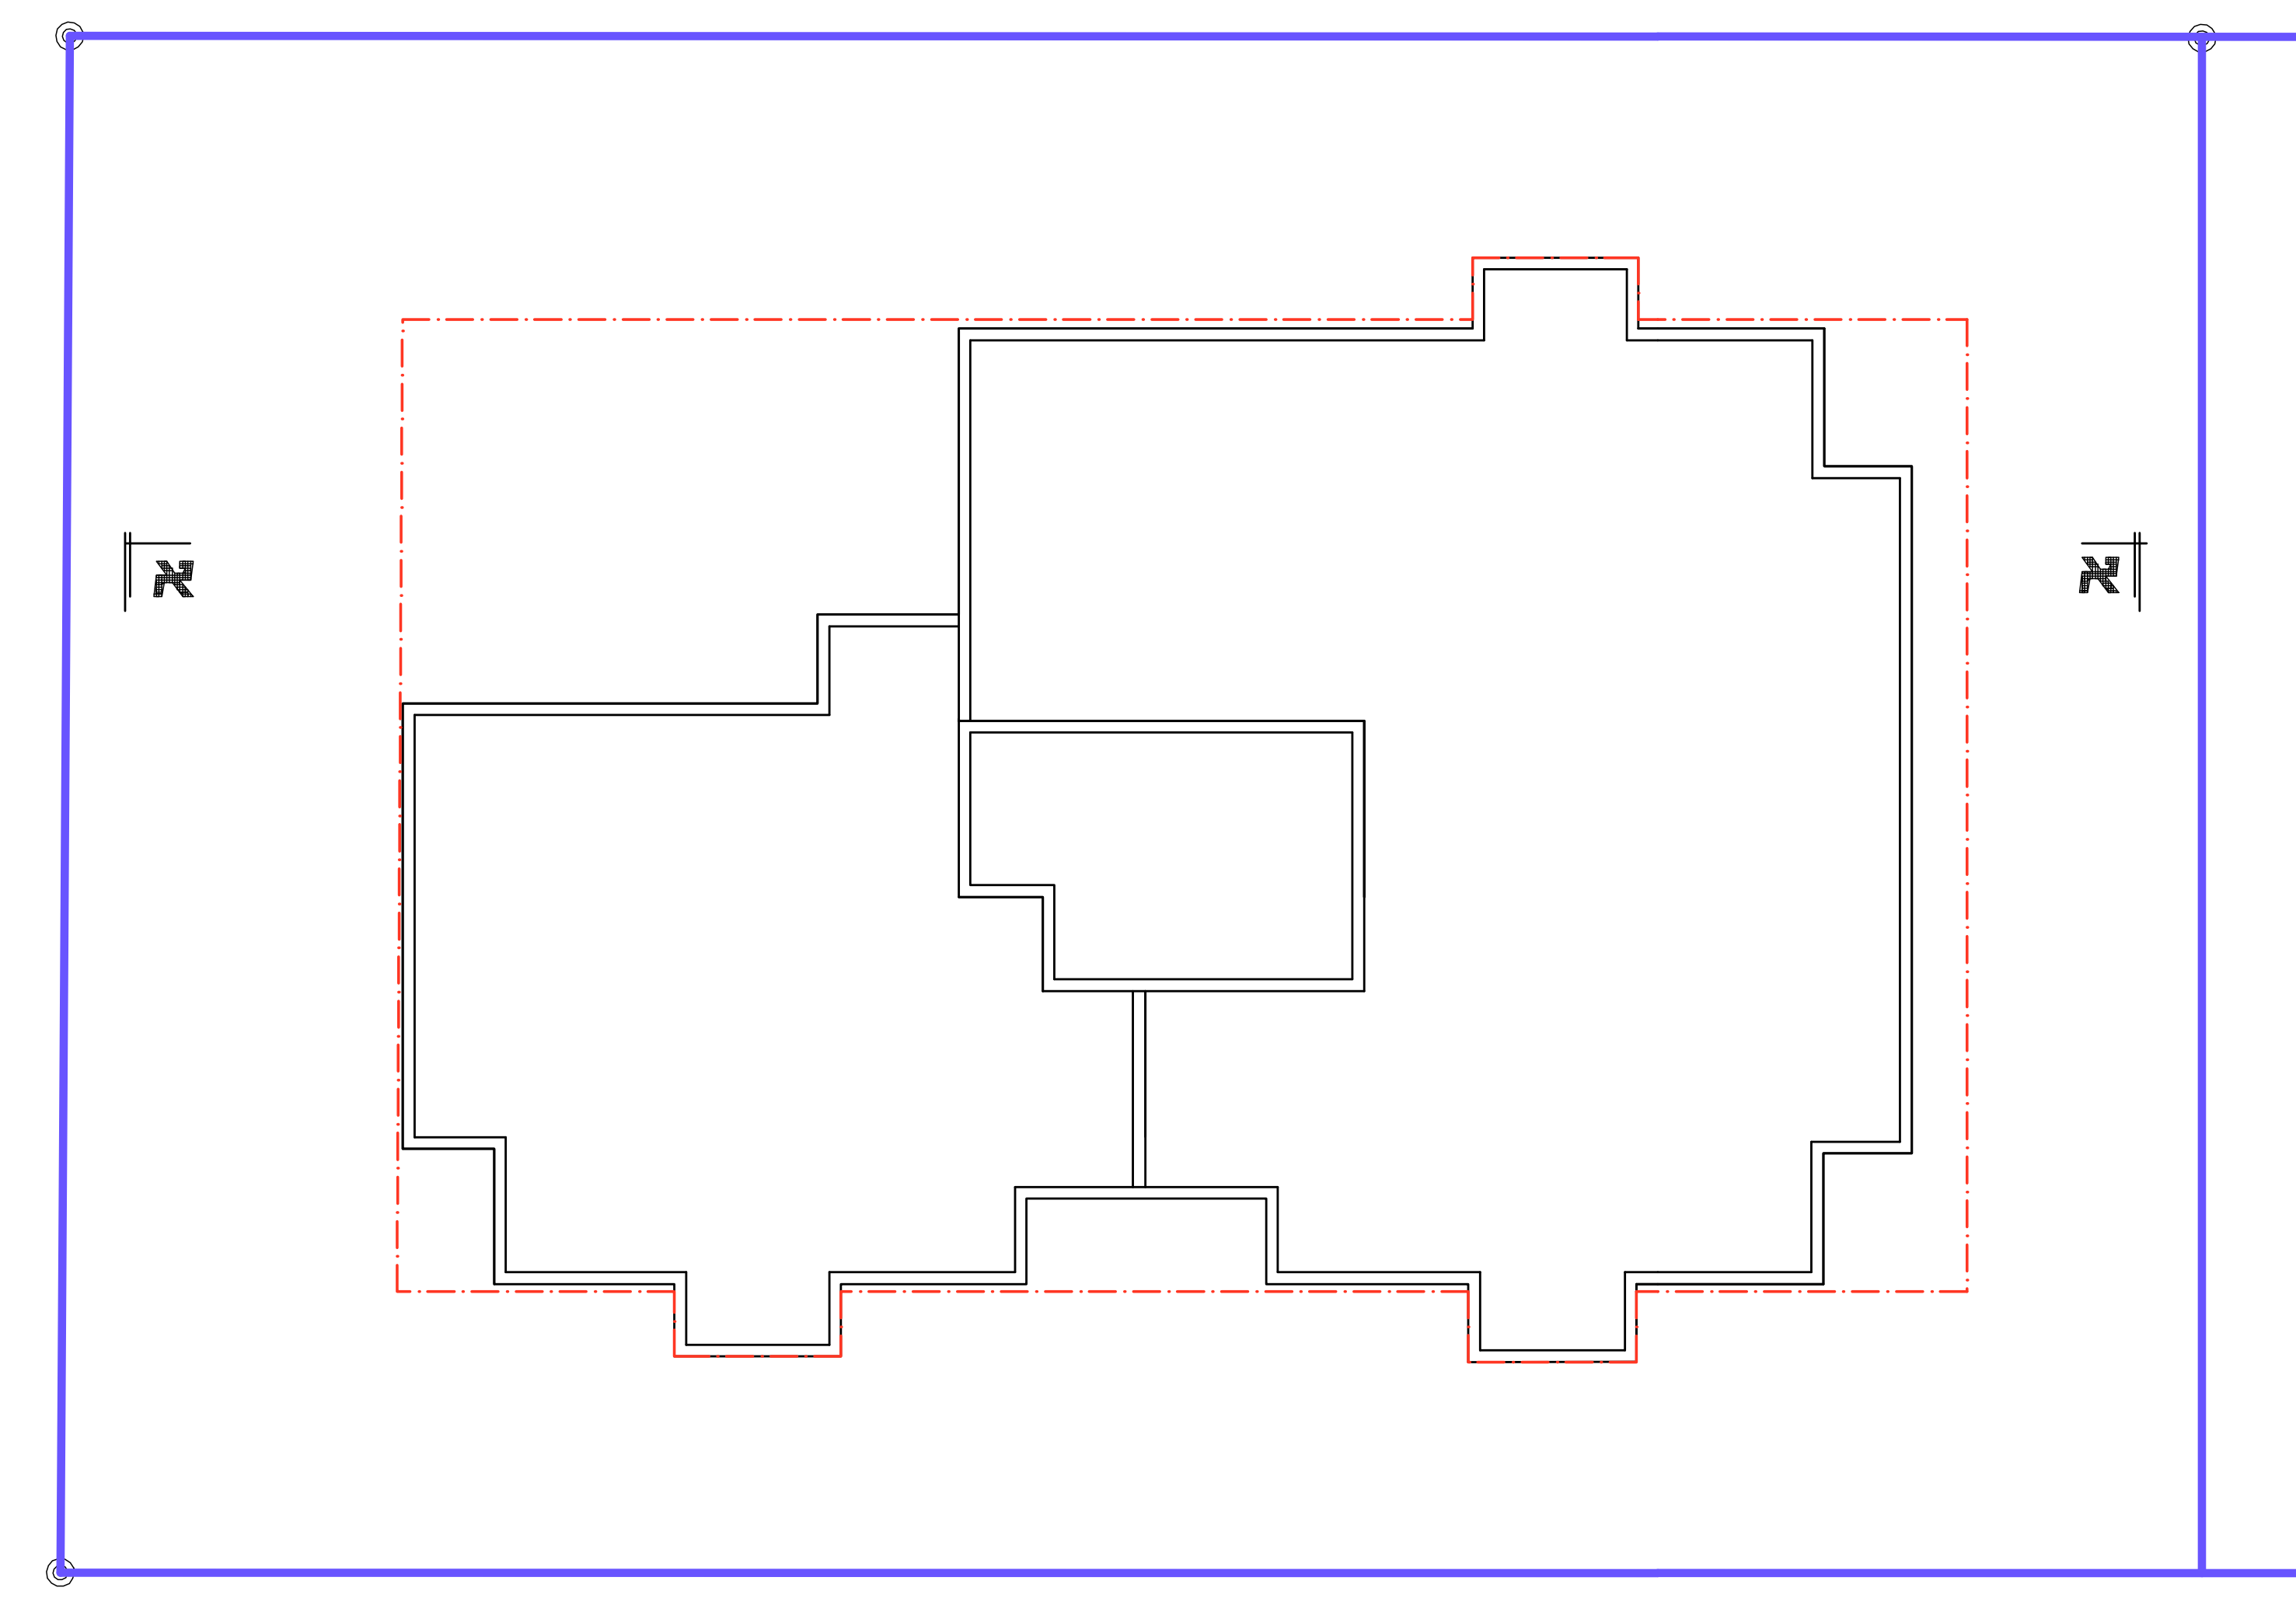


תכנית גגות 1:100

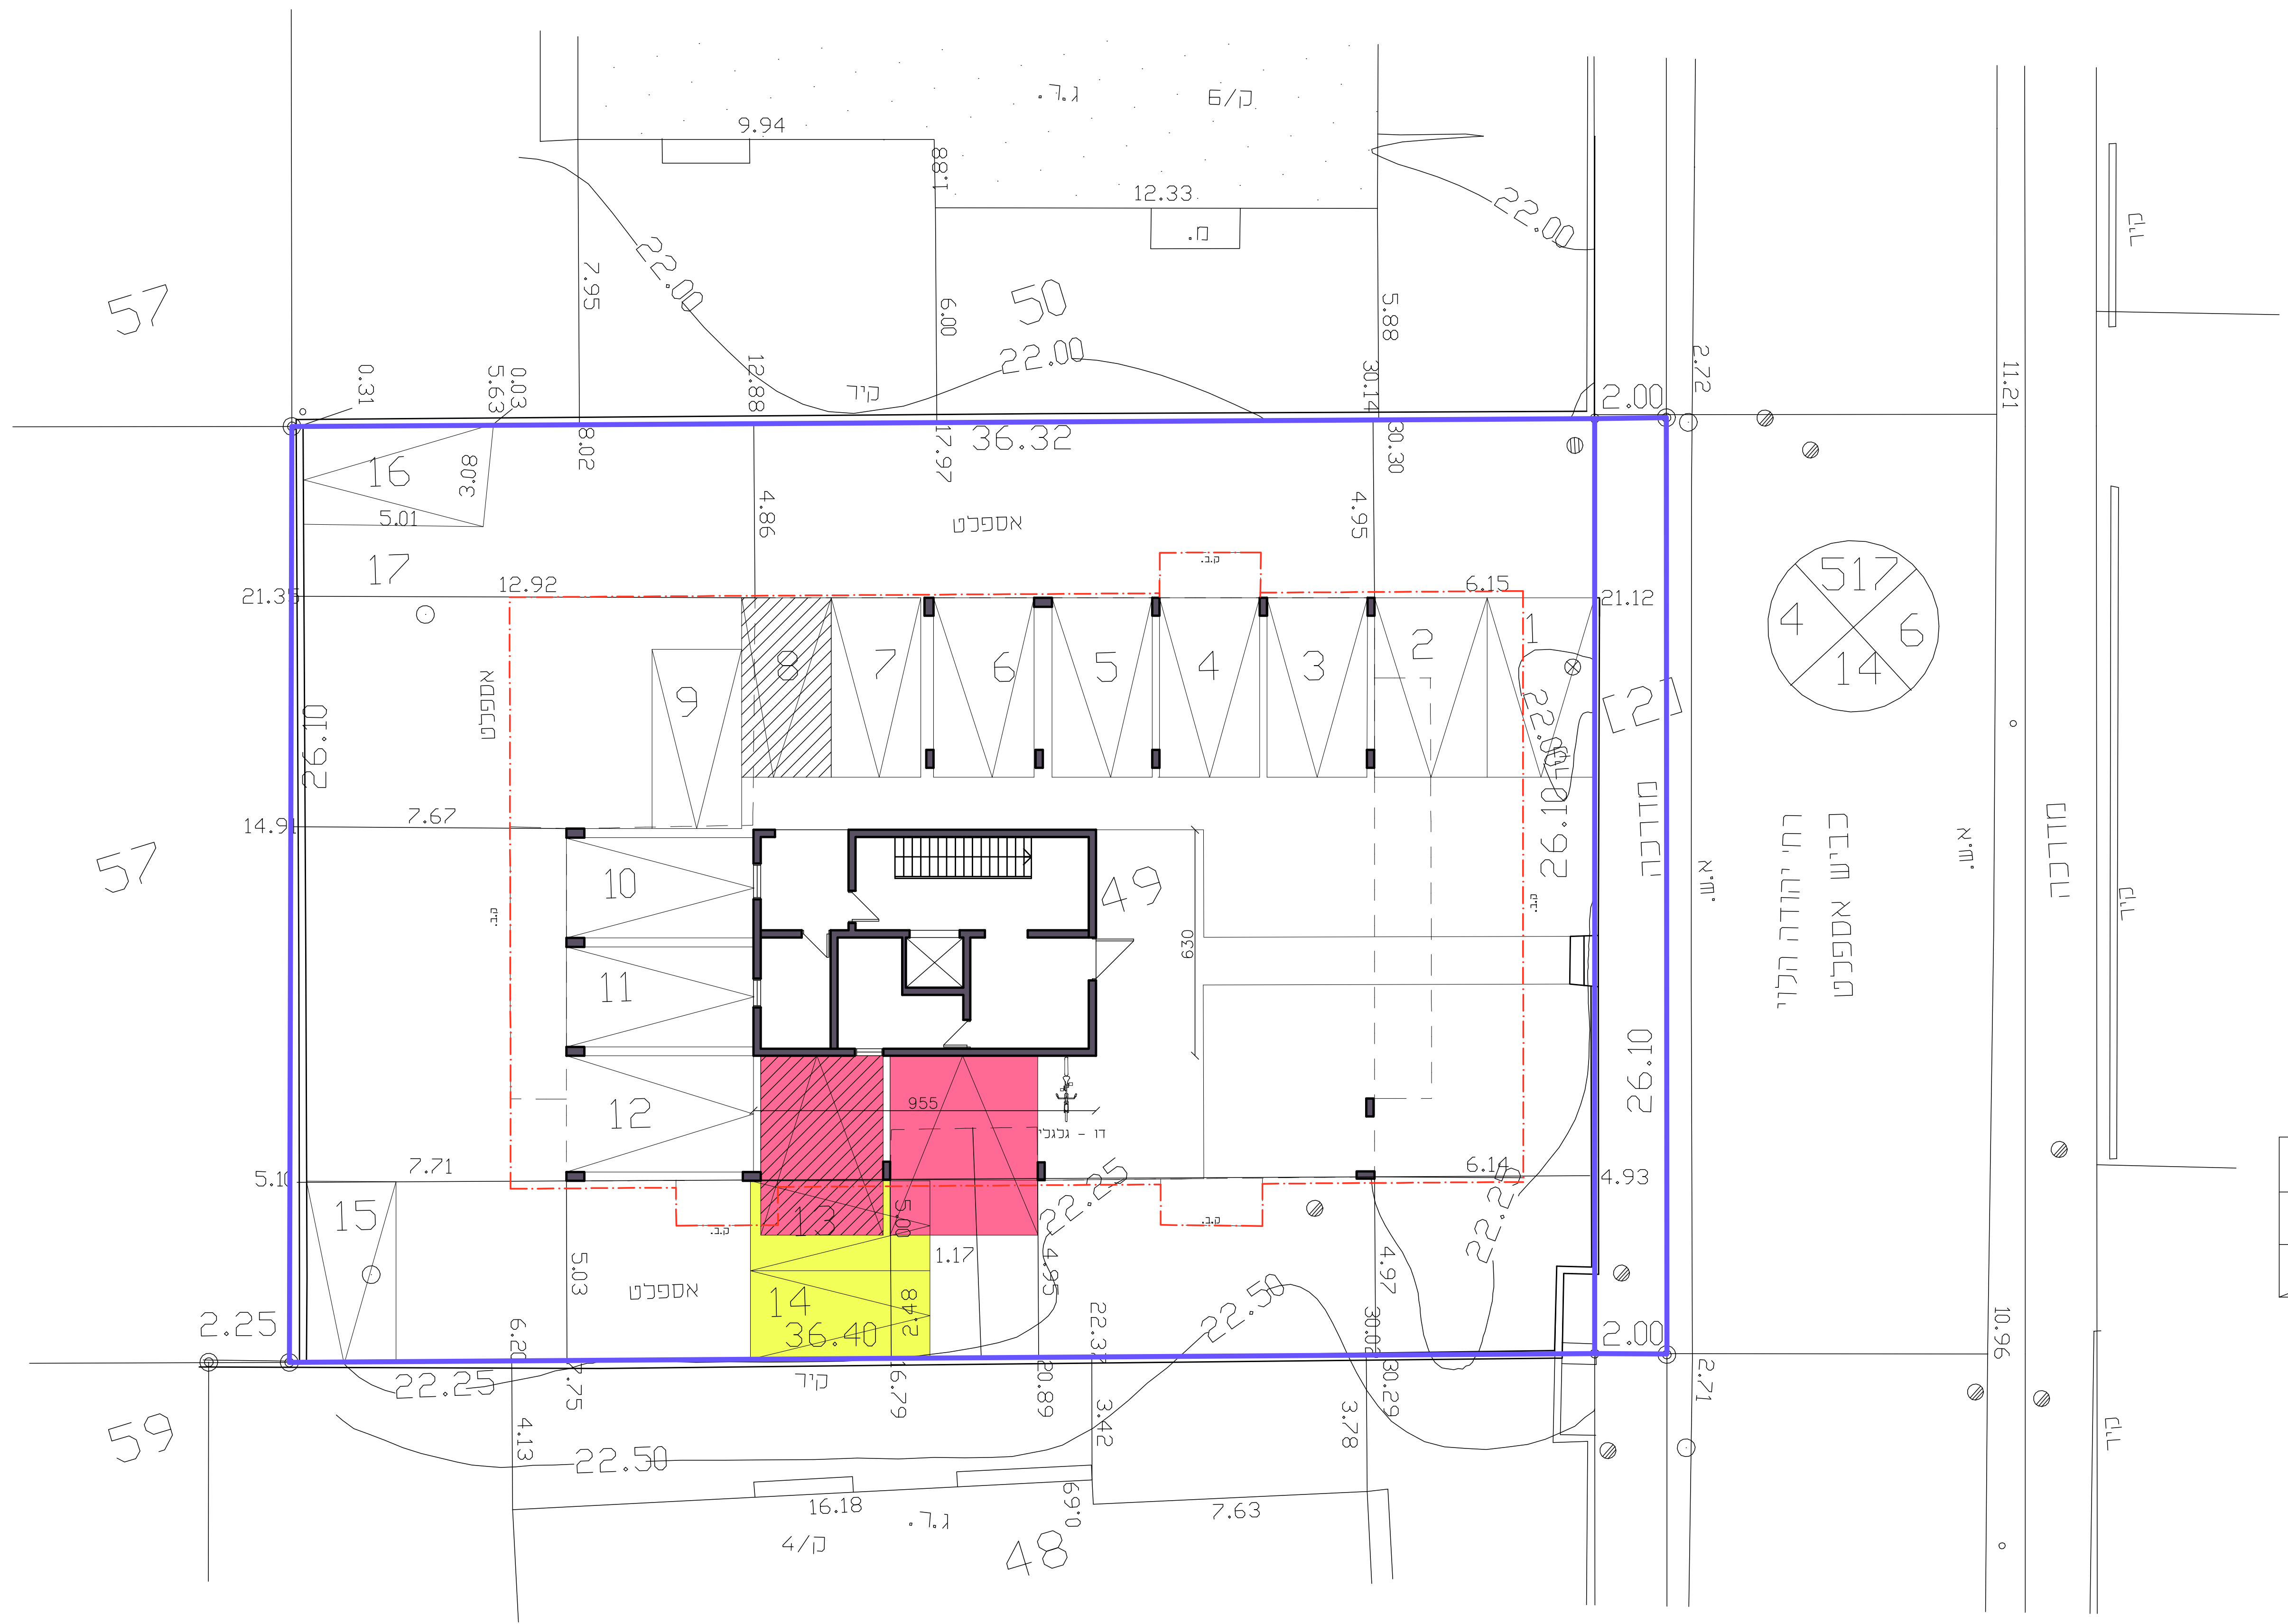

קומת קרקע 1:250

תרשים סביבה

קנ"מ 1 : 2,500

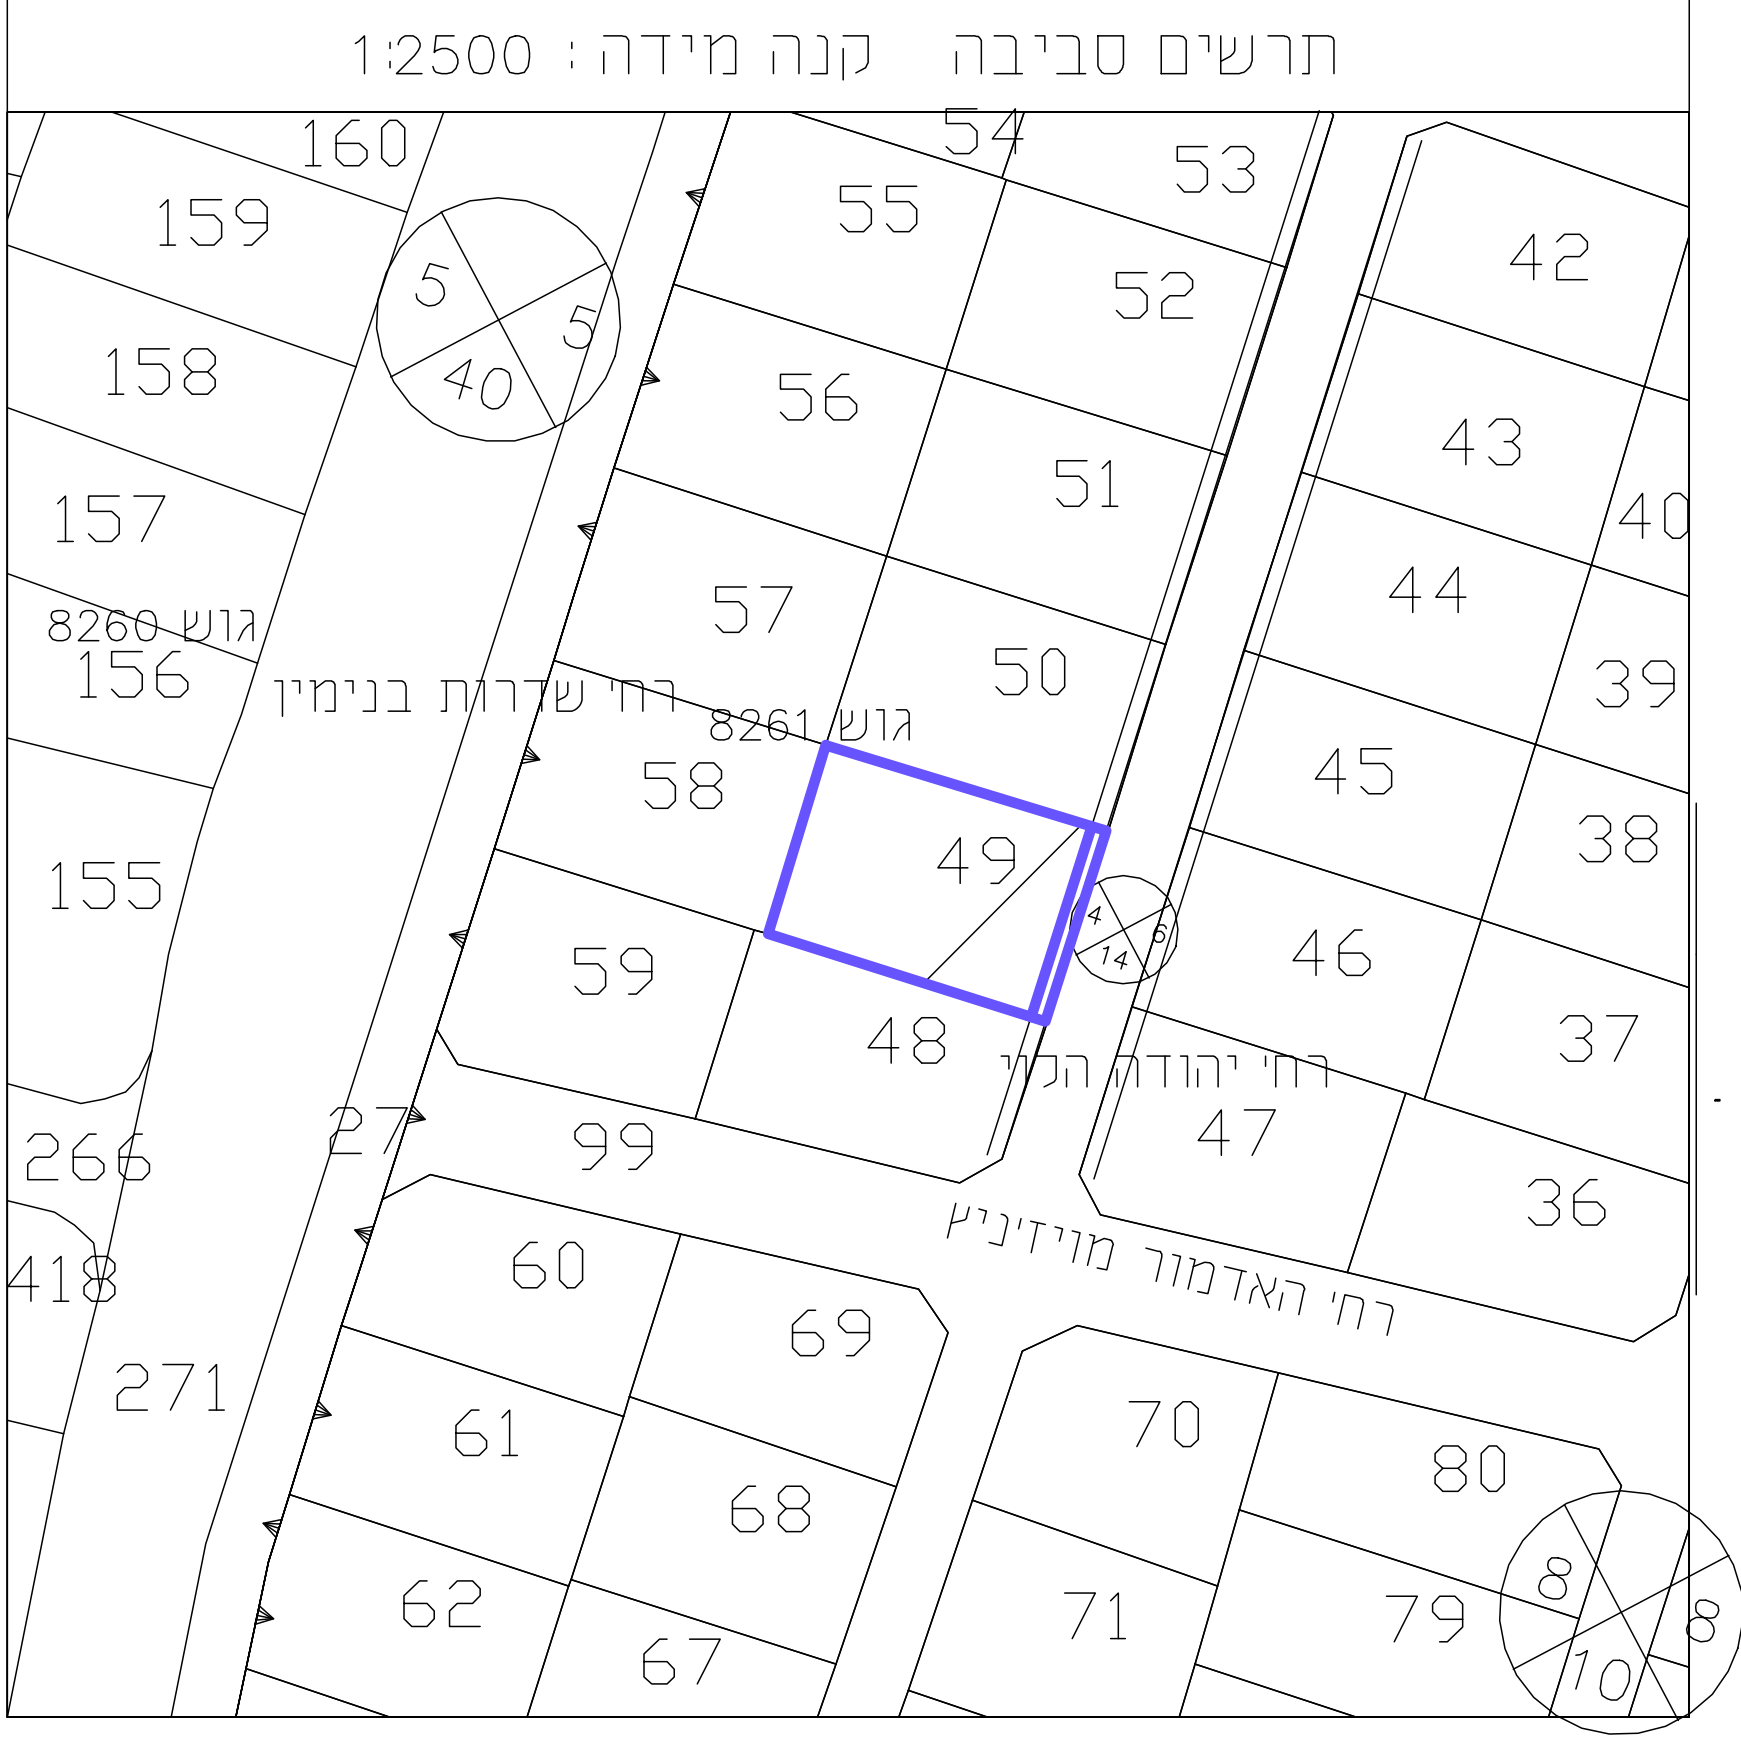

מקרא:

גבול התכנית
קו בניין

טבלת מאזן חניות


מקרא מאזן חניות:

- חניה קיימת בהיתר
- חניה לביטול מהיתר
- חניה לפי תשריט טאבו
- חניה מוצמדת לדירת המקור (17)