



צנף א-א

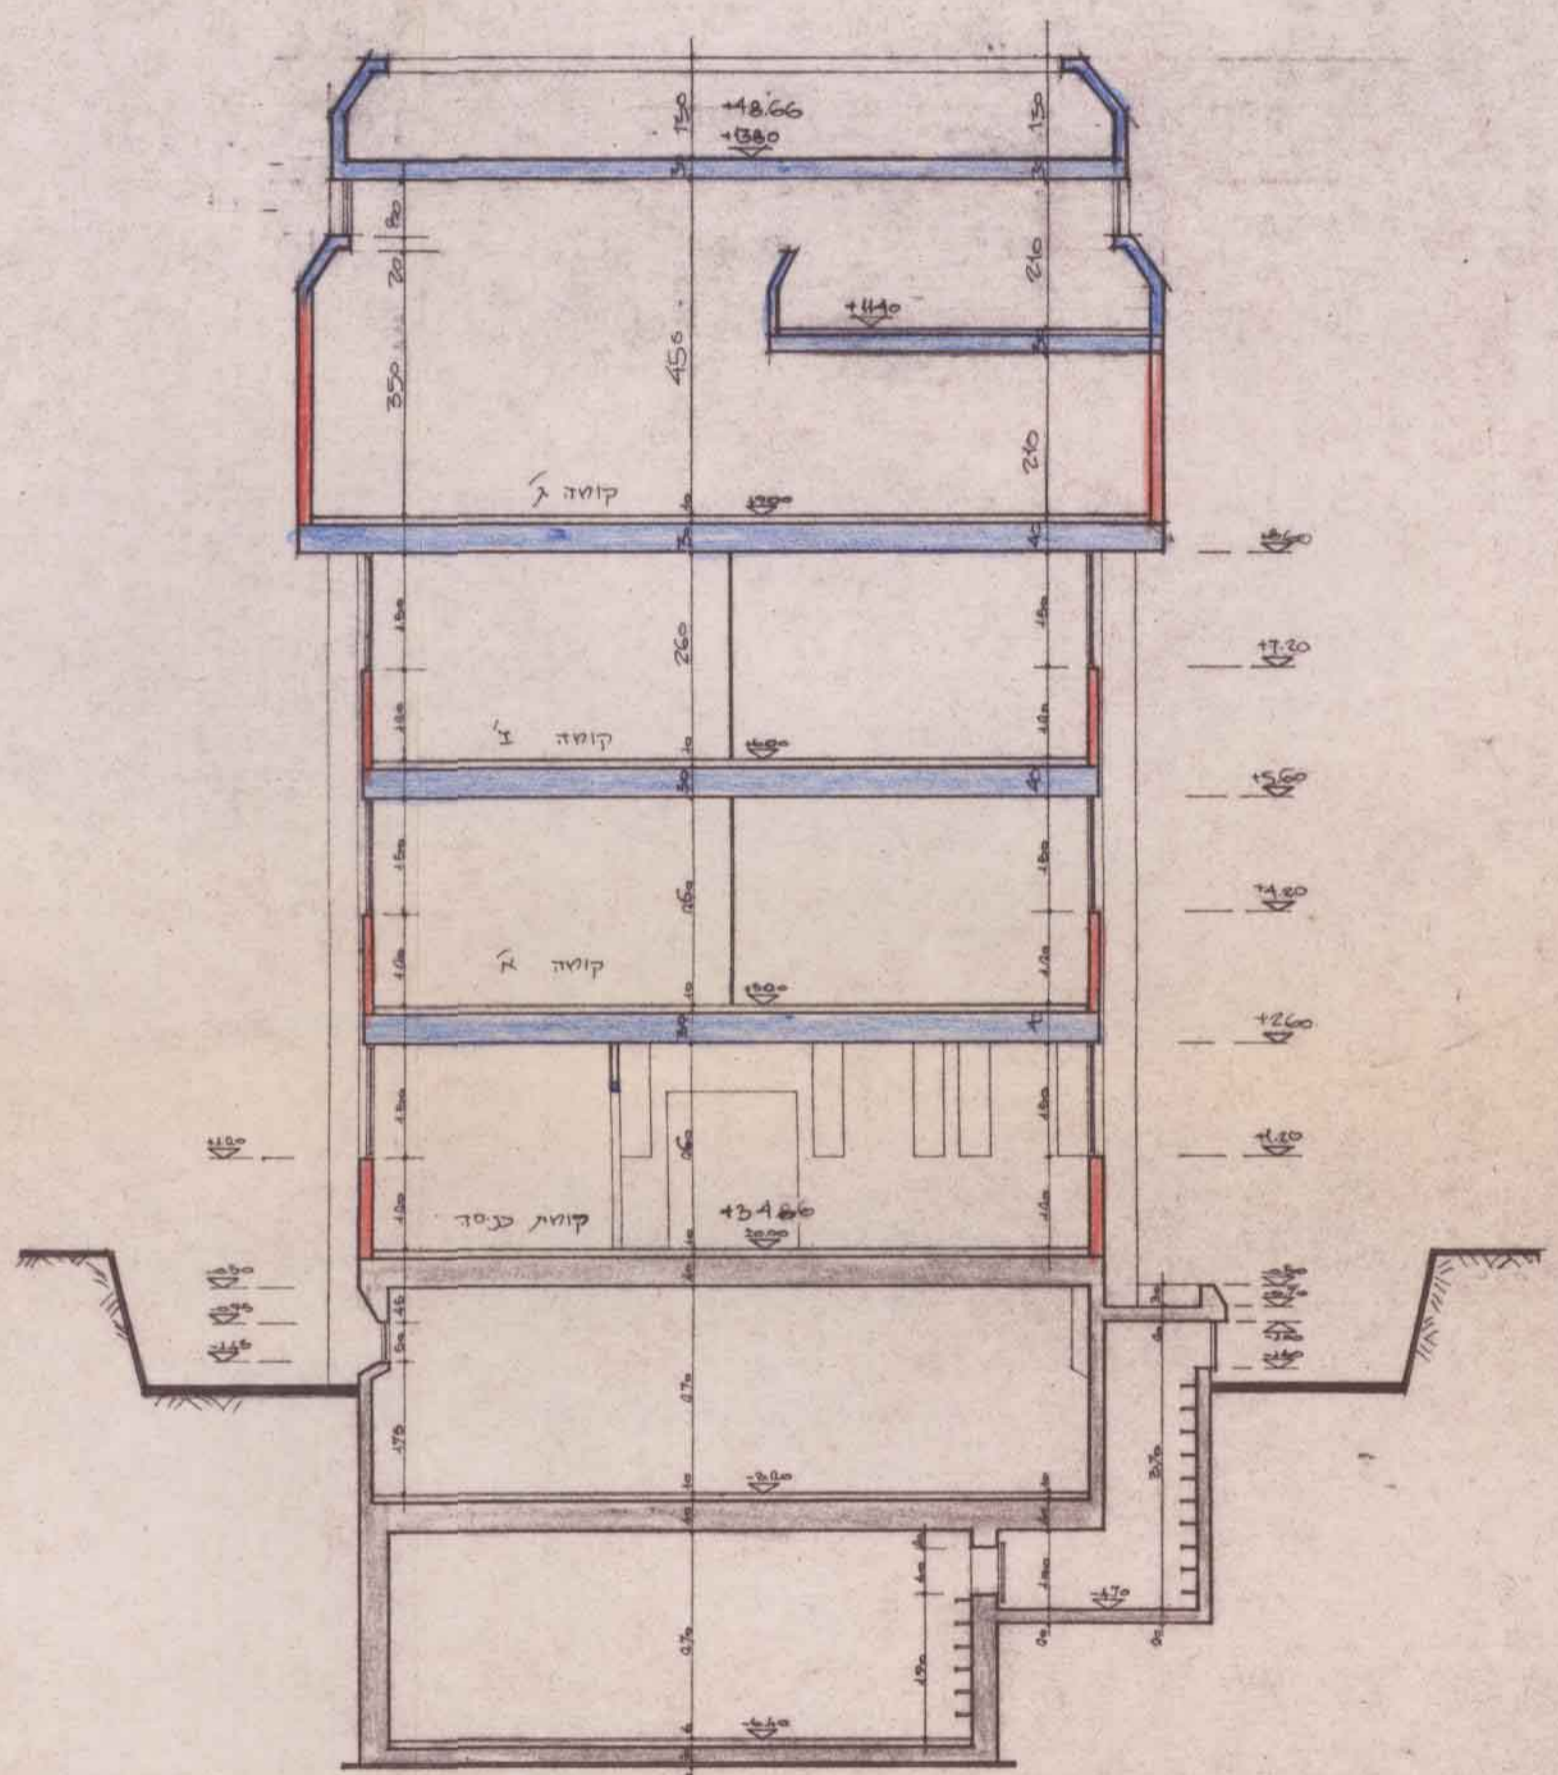

צנף ב-ב

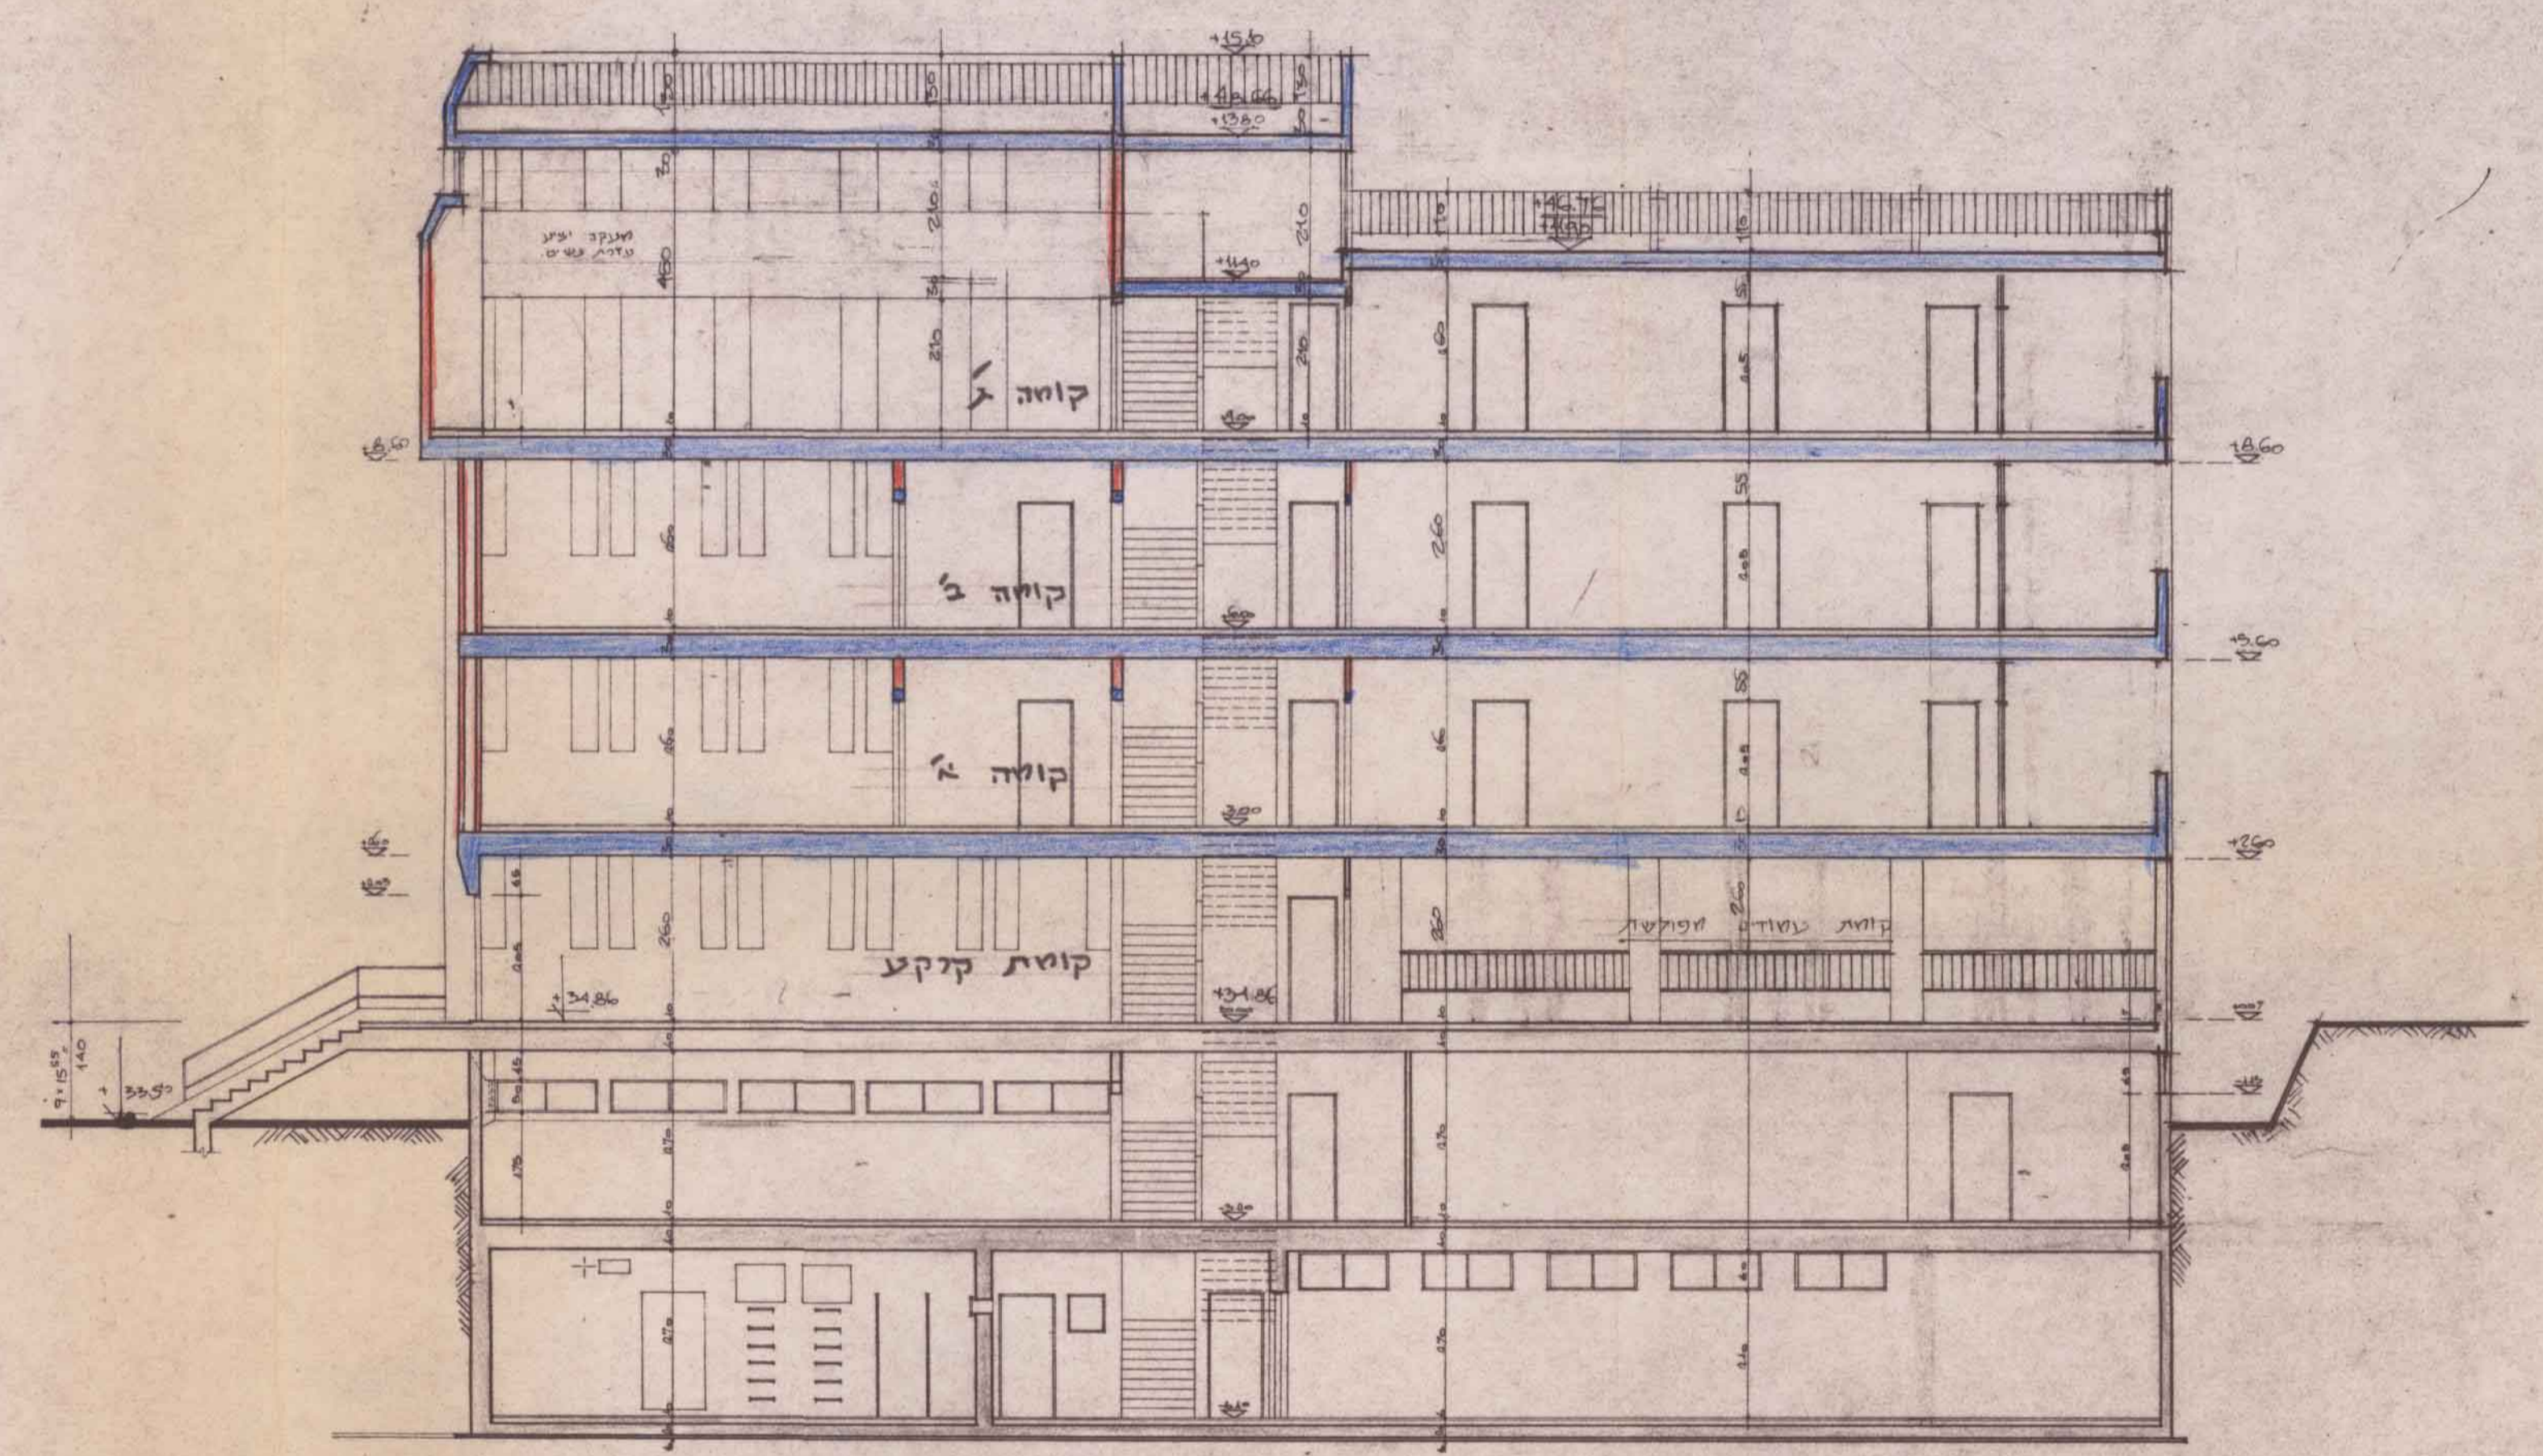

צנף ג-ג 1:100