



100 מ.מ. סולם: חתך א - א

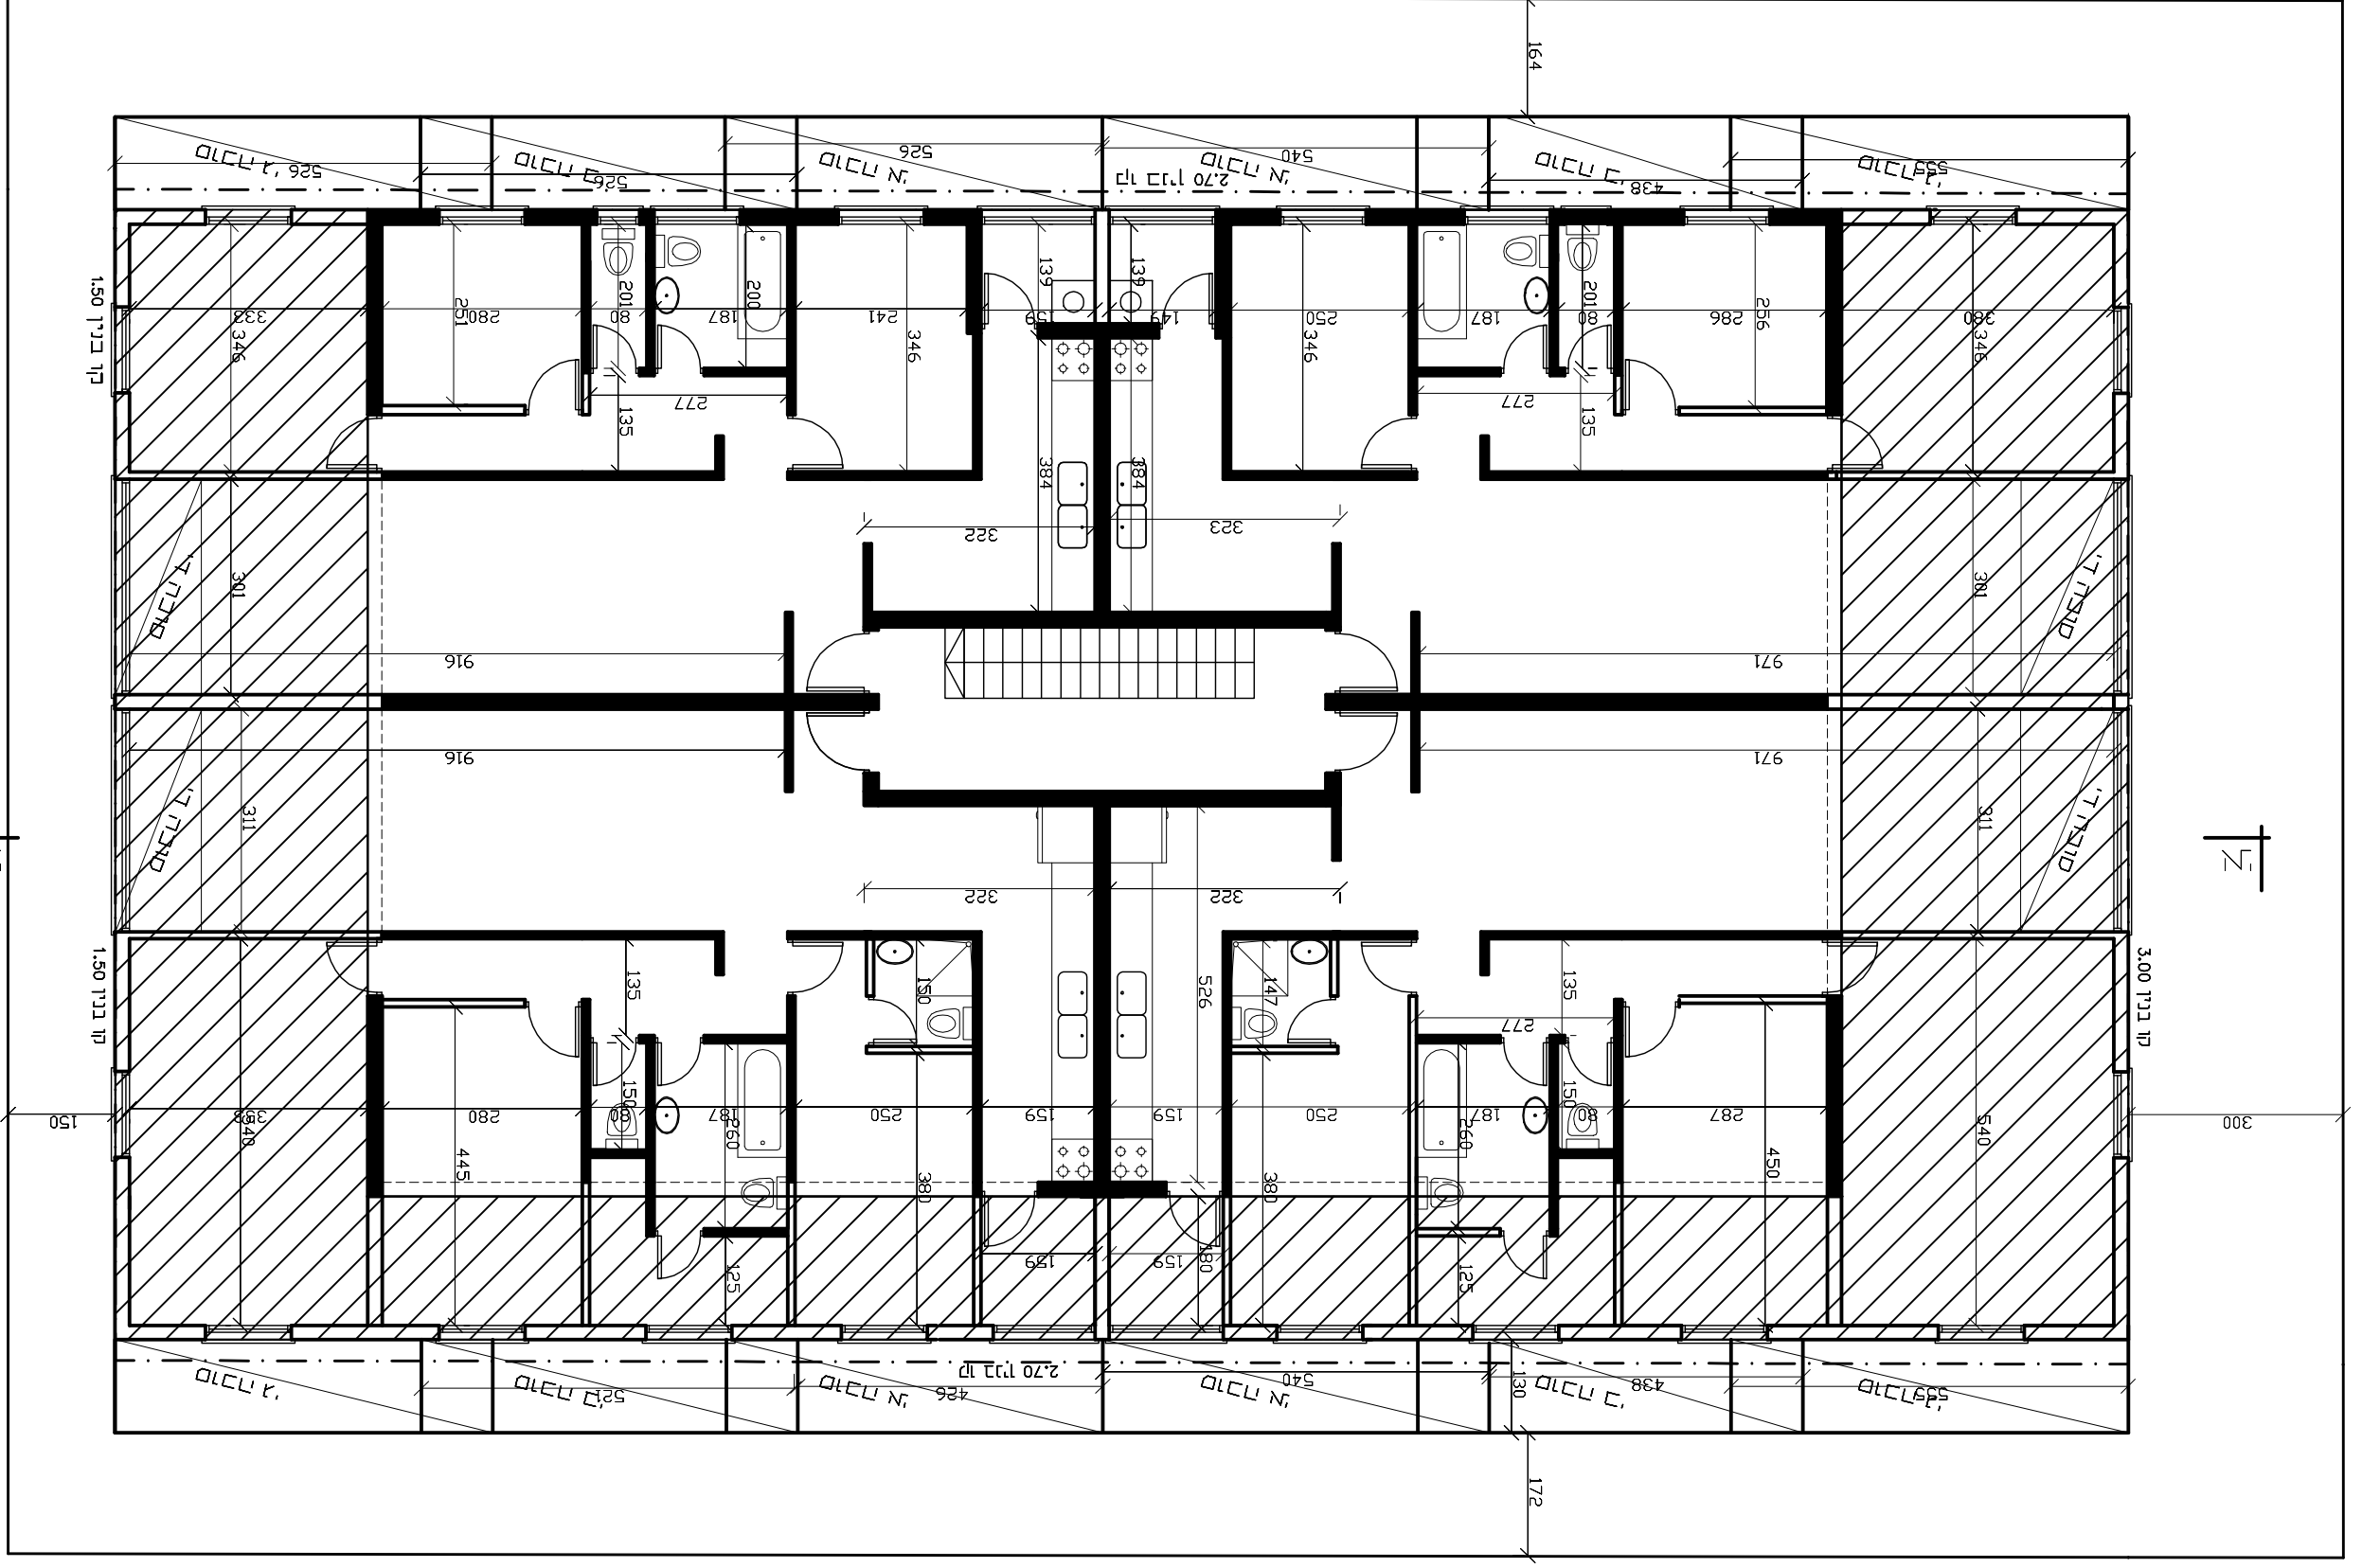

1:100 מ.מ. סולם: חתך ב - ב

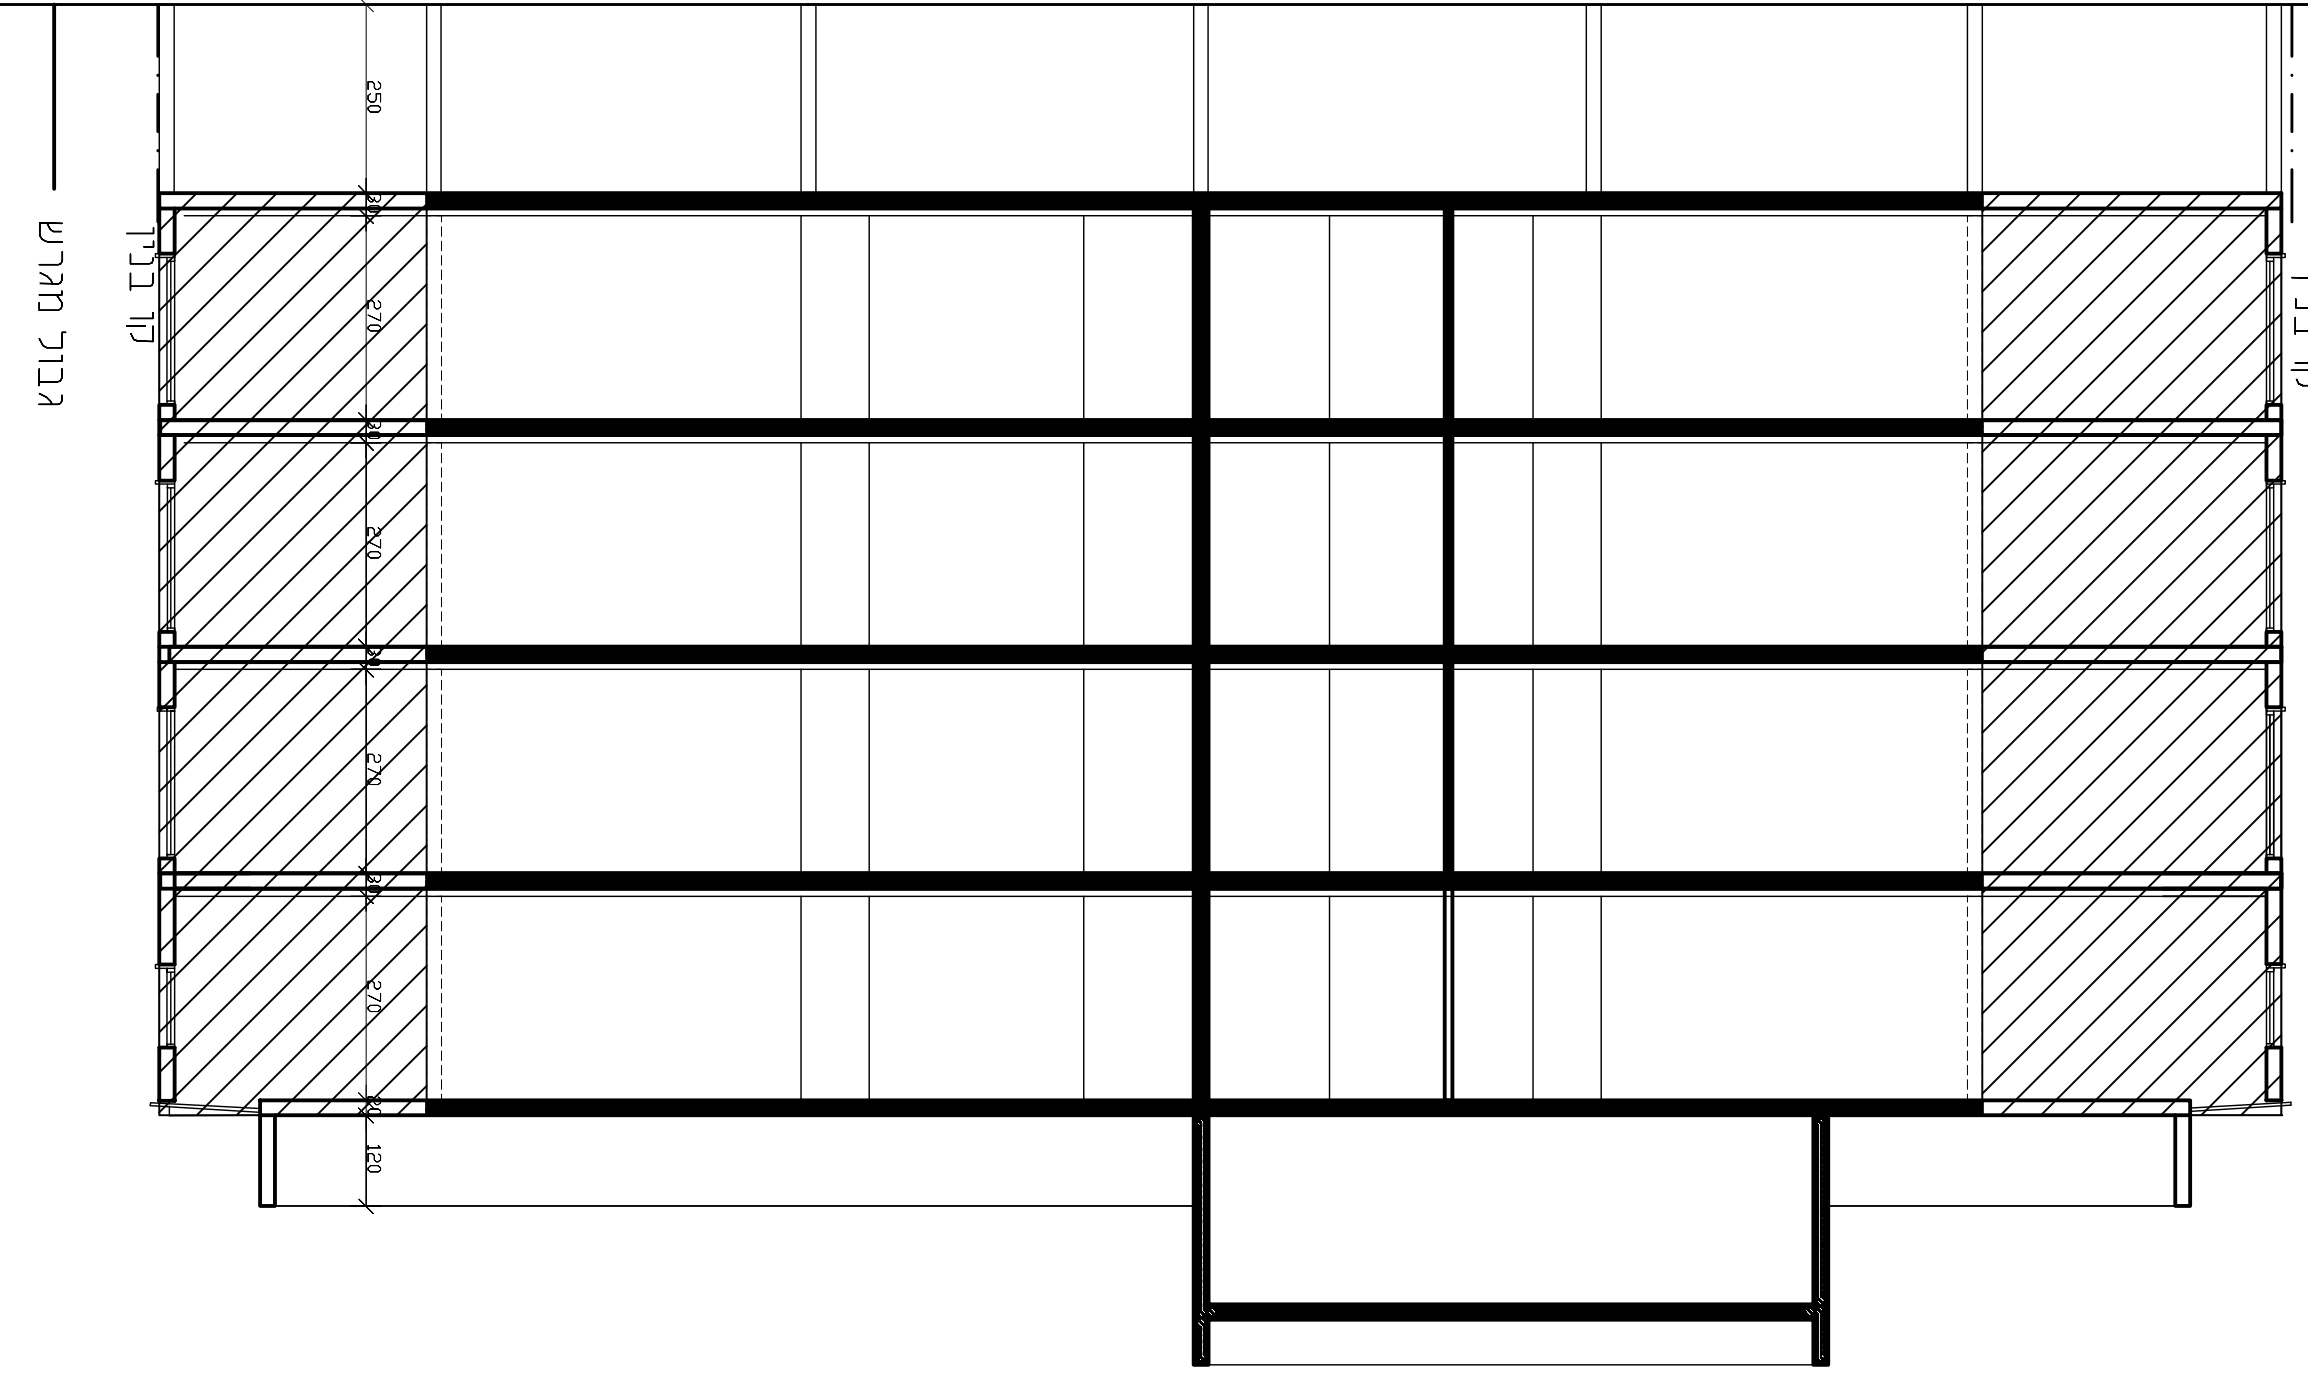


---------------	---