

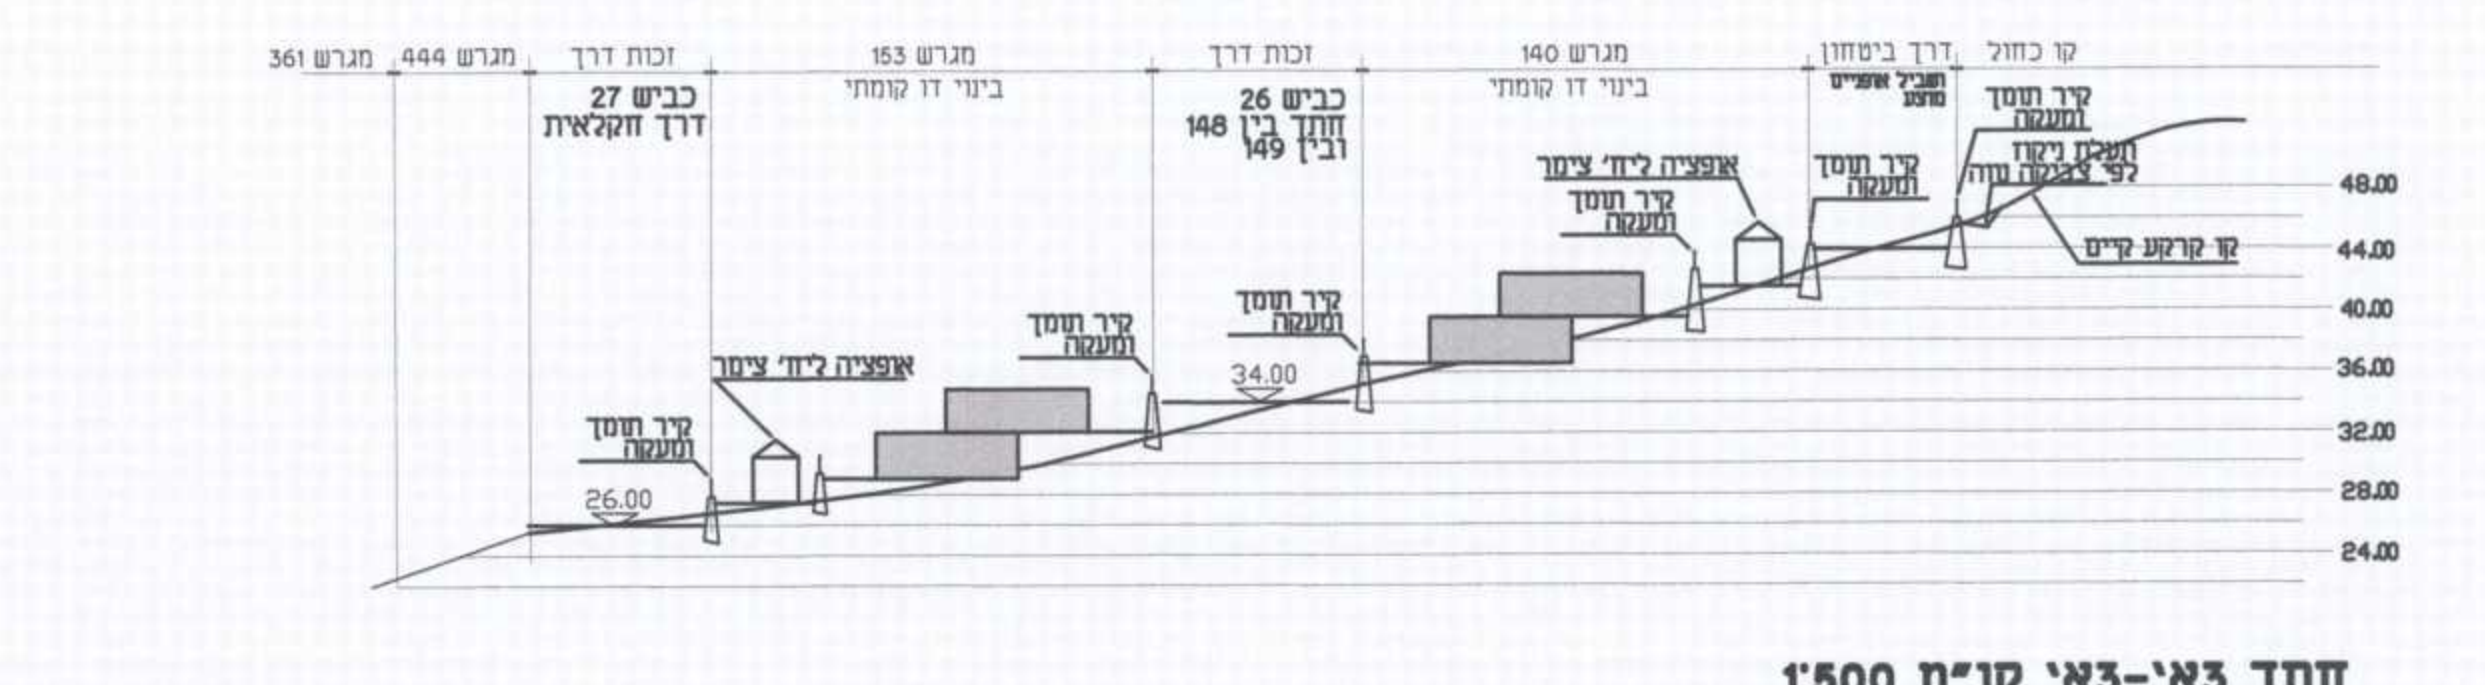



תאריך	תאריך
20-12-2011	01-01-2012
01-01-2012	24-01-2012
24-01-2012	16-02-2012
16-02-2012	15-05-2012
15-05-2012	17-07-2013
17-07-2013	7-04-2014
7-04-2014	15-07-2015
15-07-2015	14-10-2015

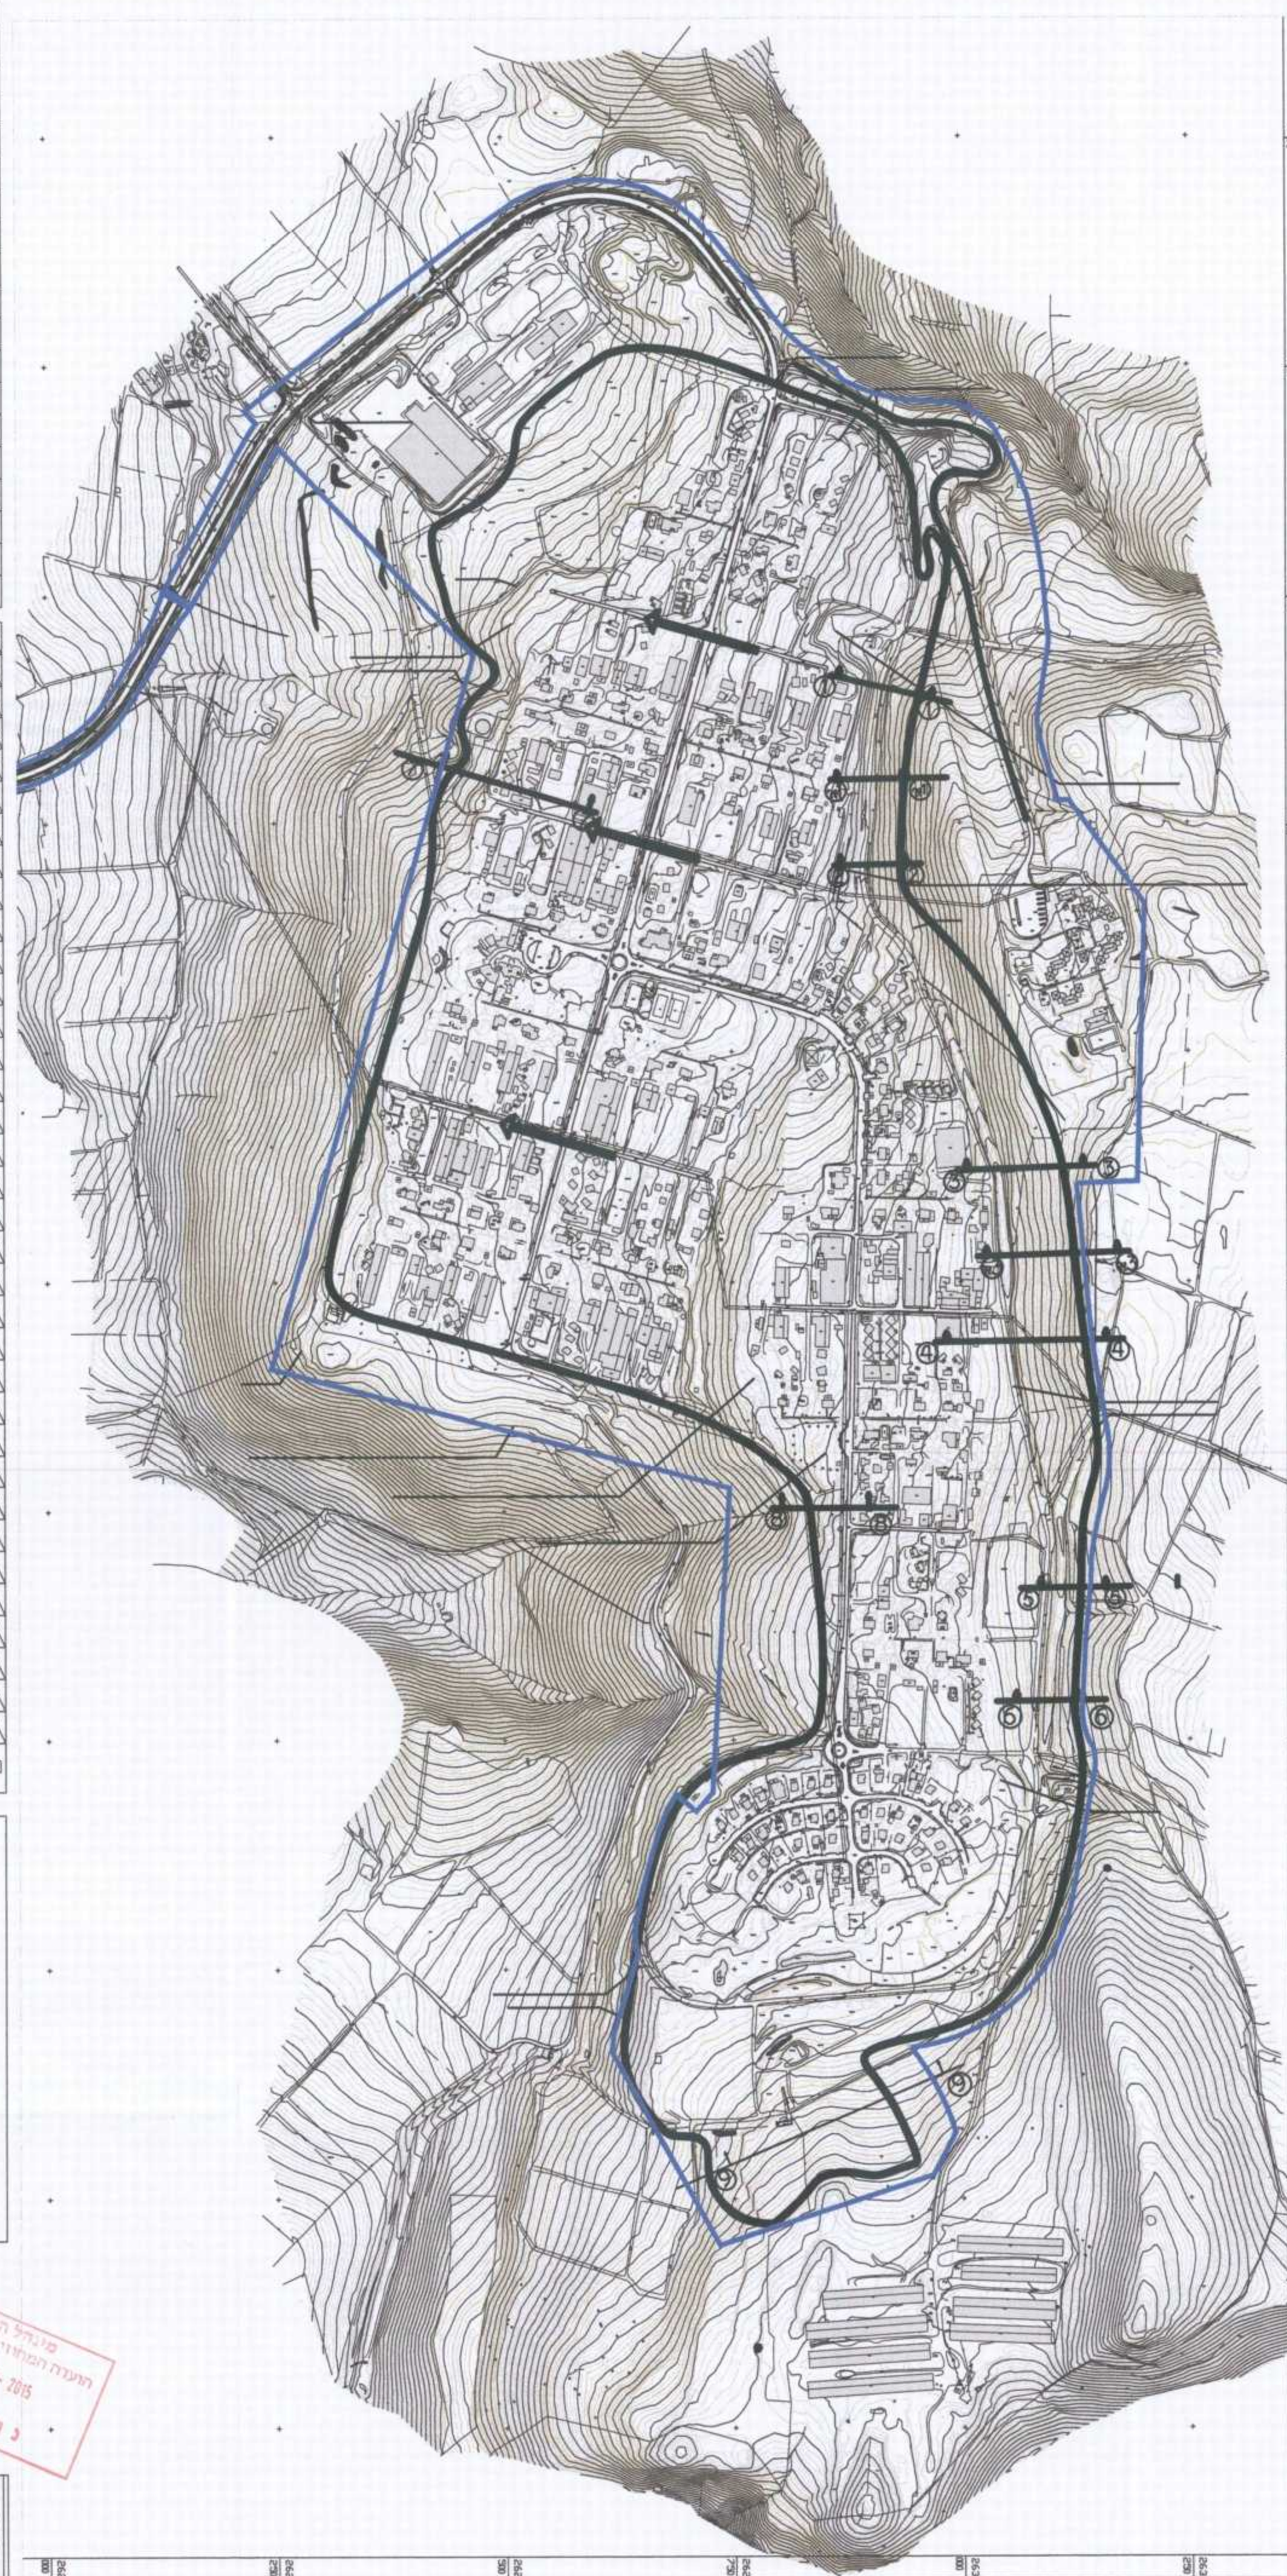


חלק 3א-3א:1500

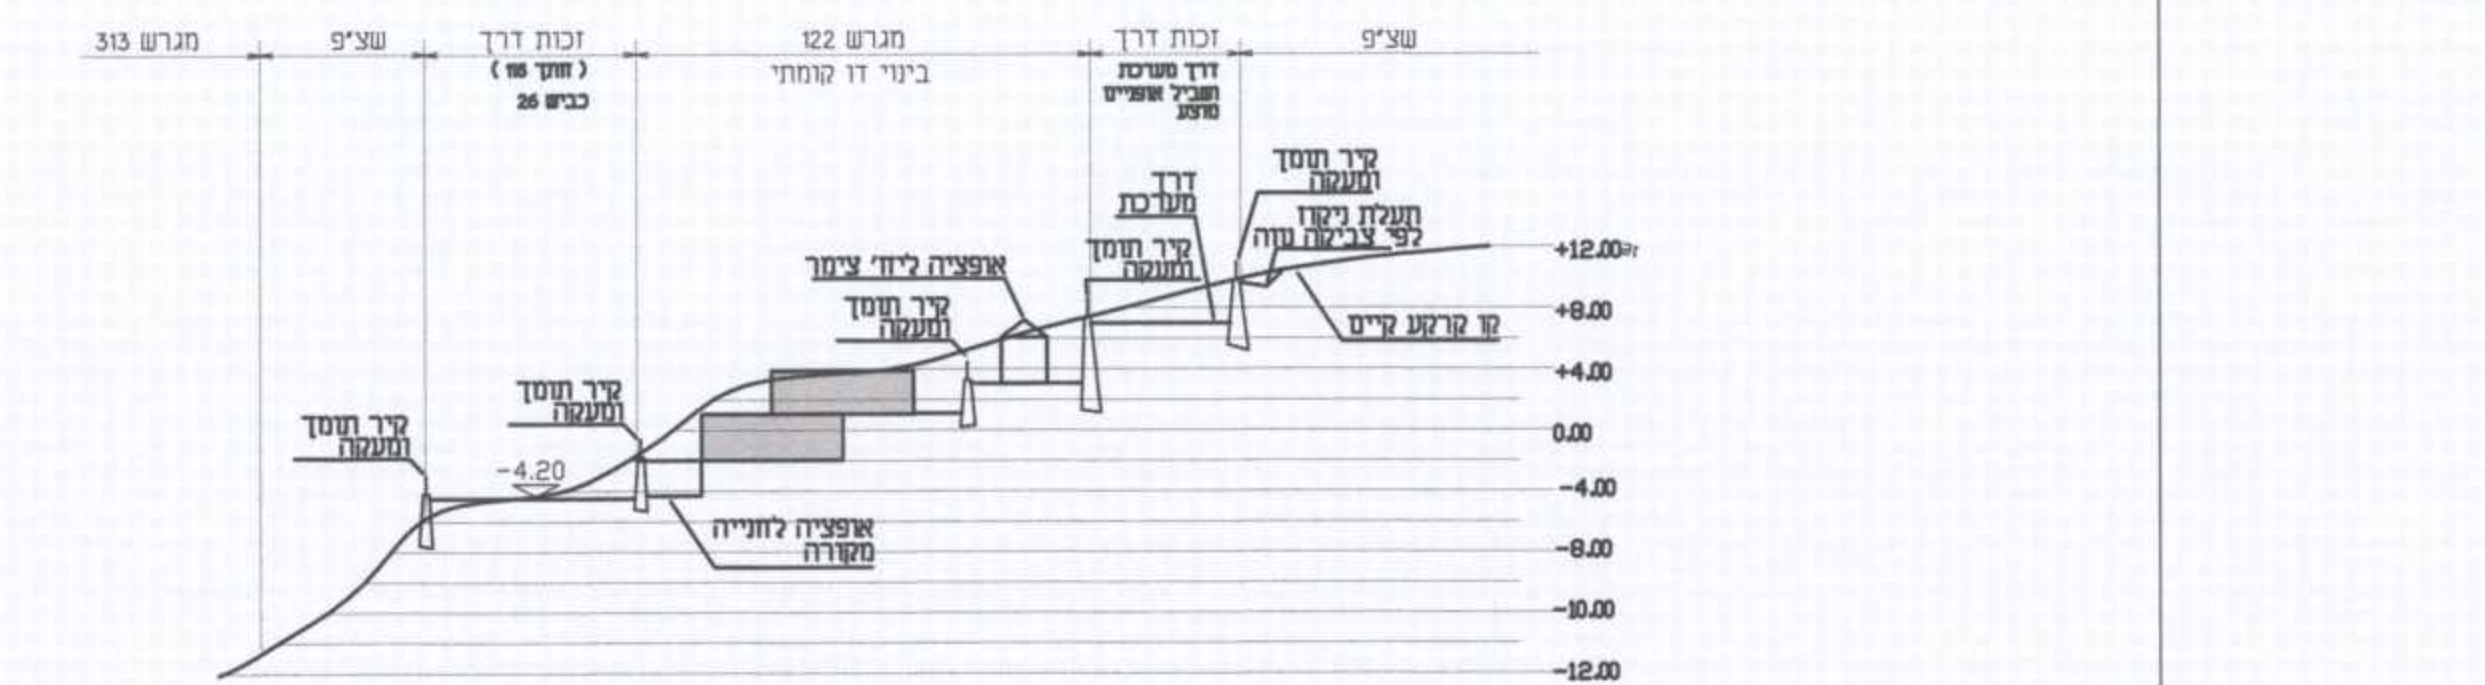


חלק 1-1:1500

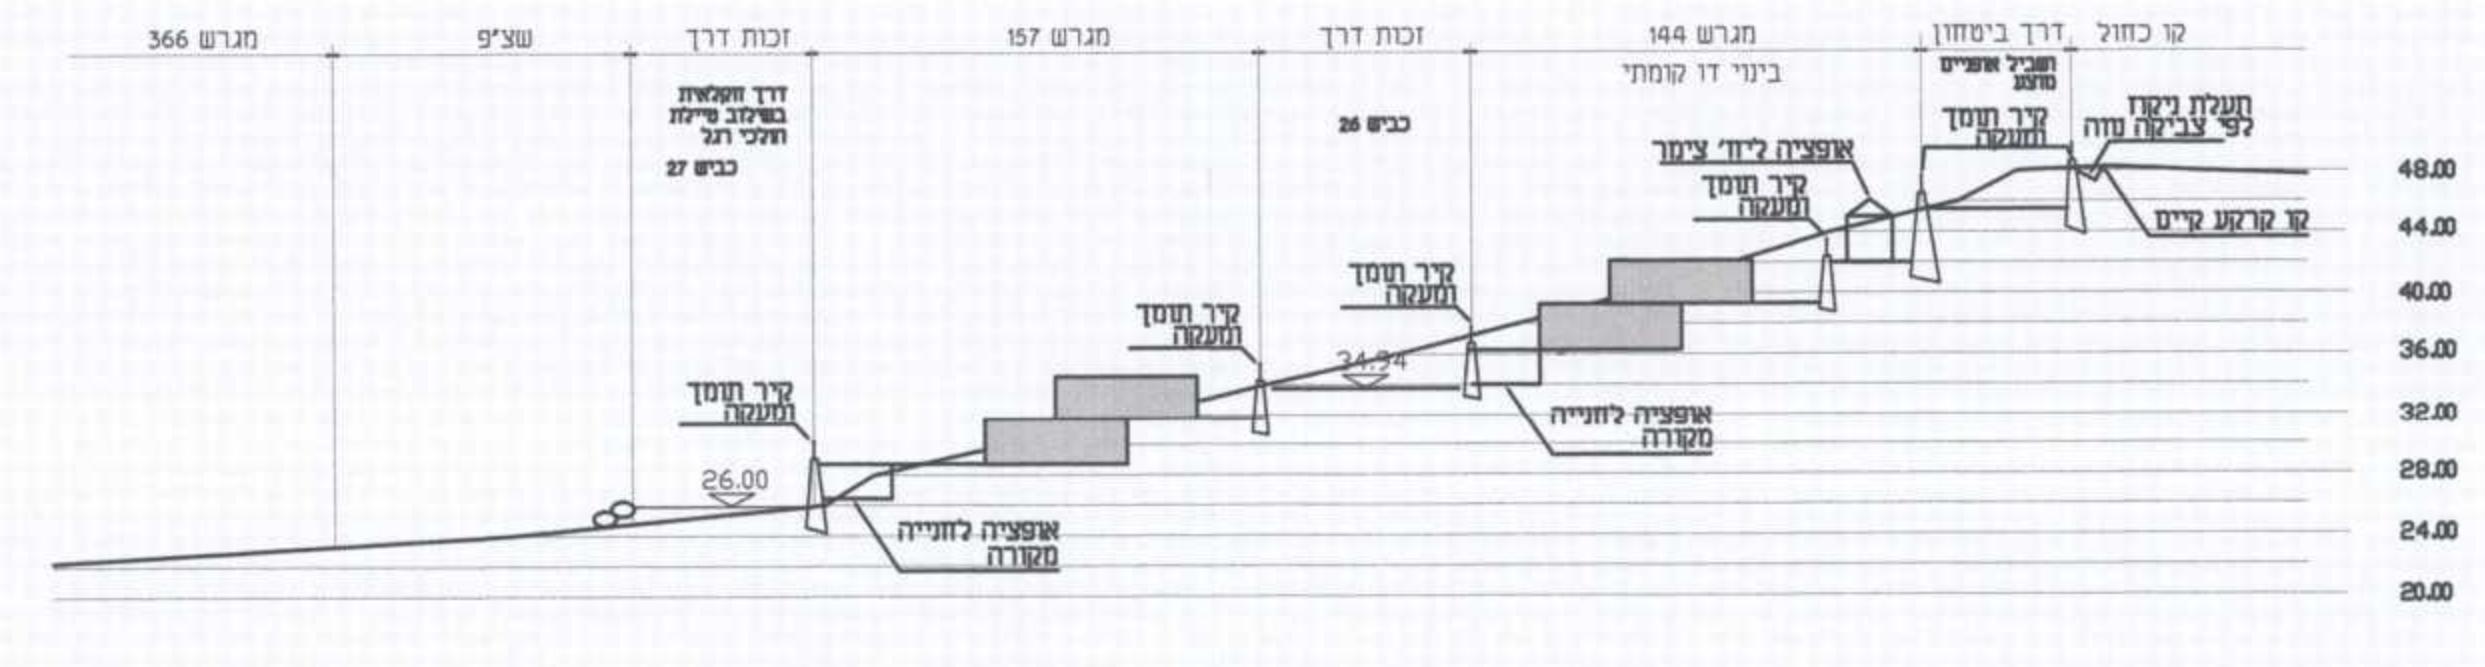


חלק 4-4:1500

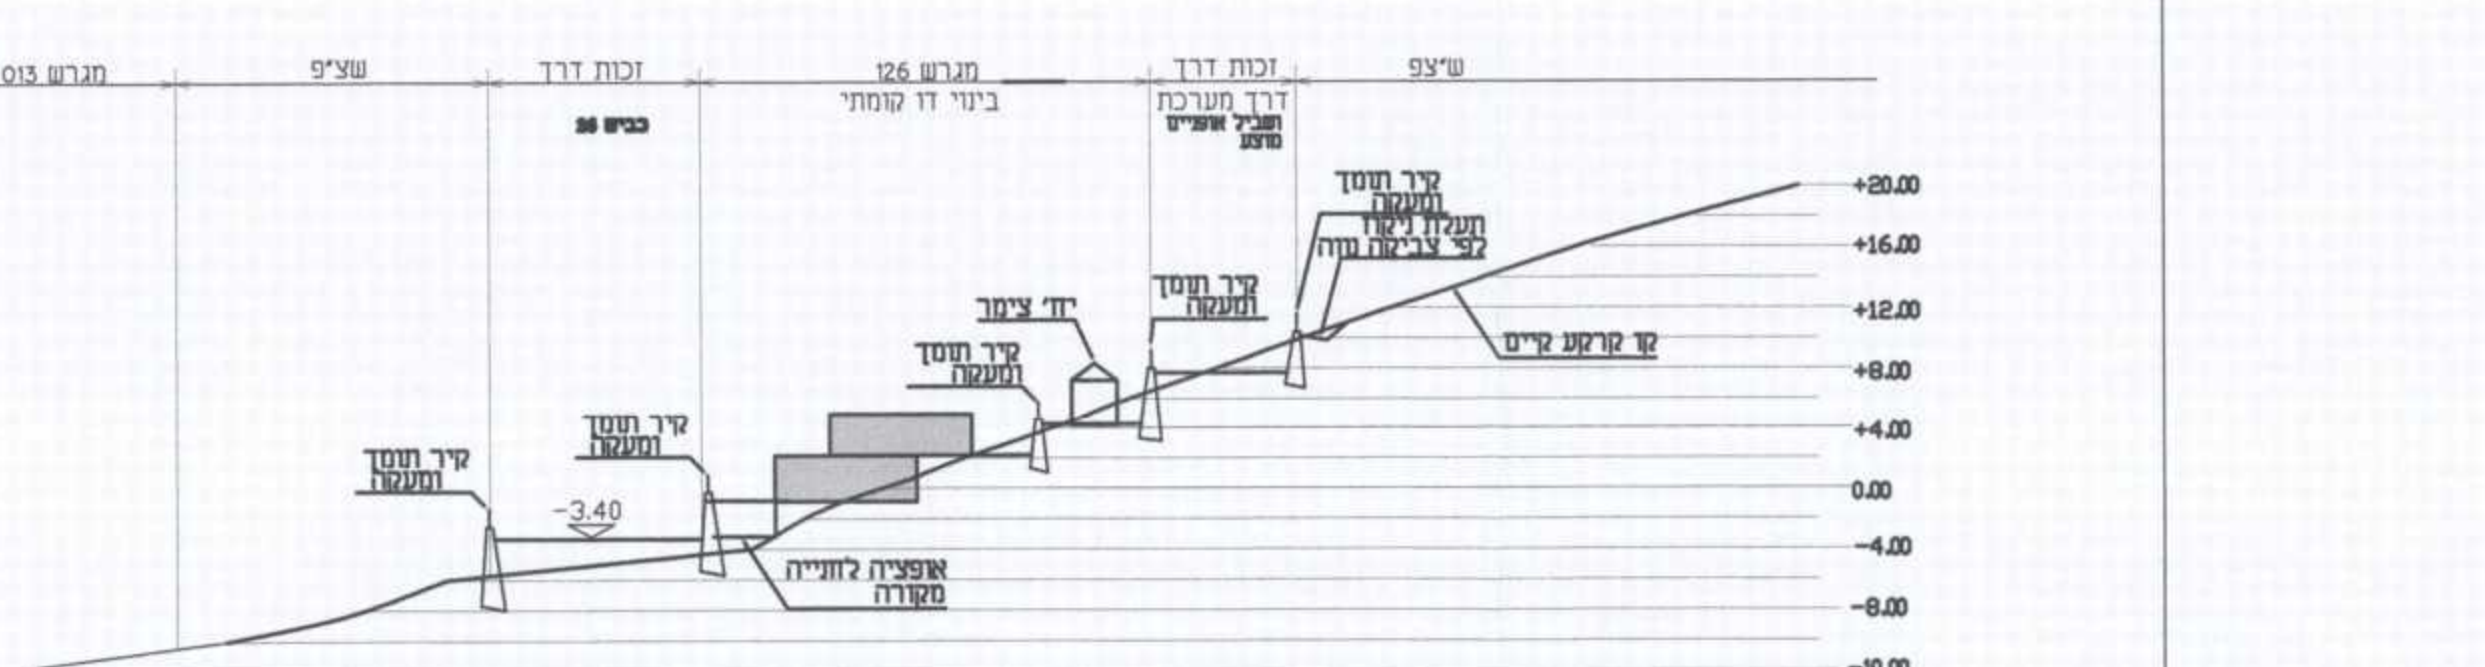


חלק 1-1:1500

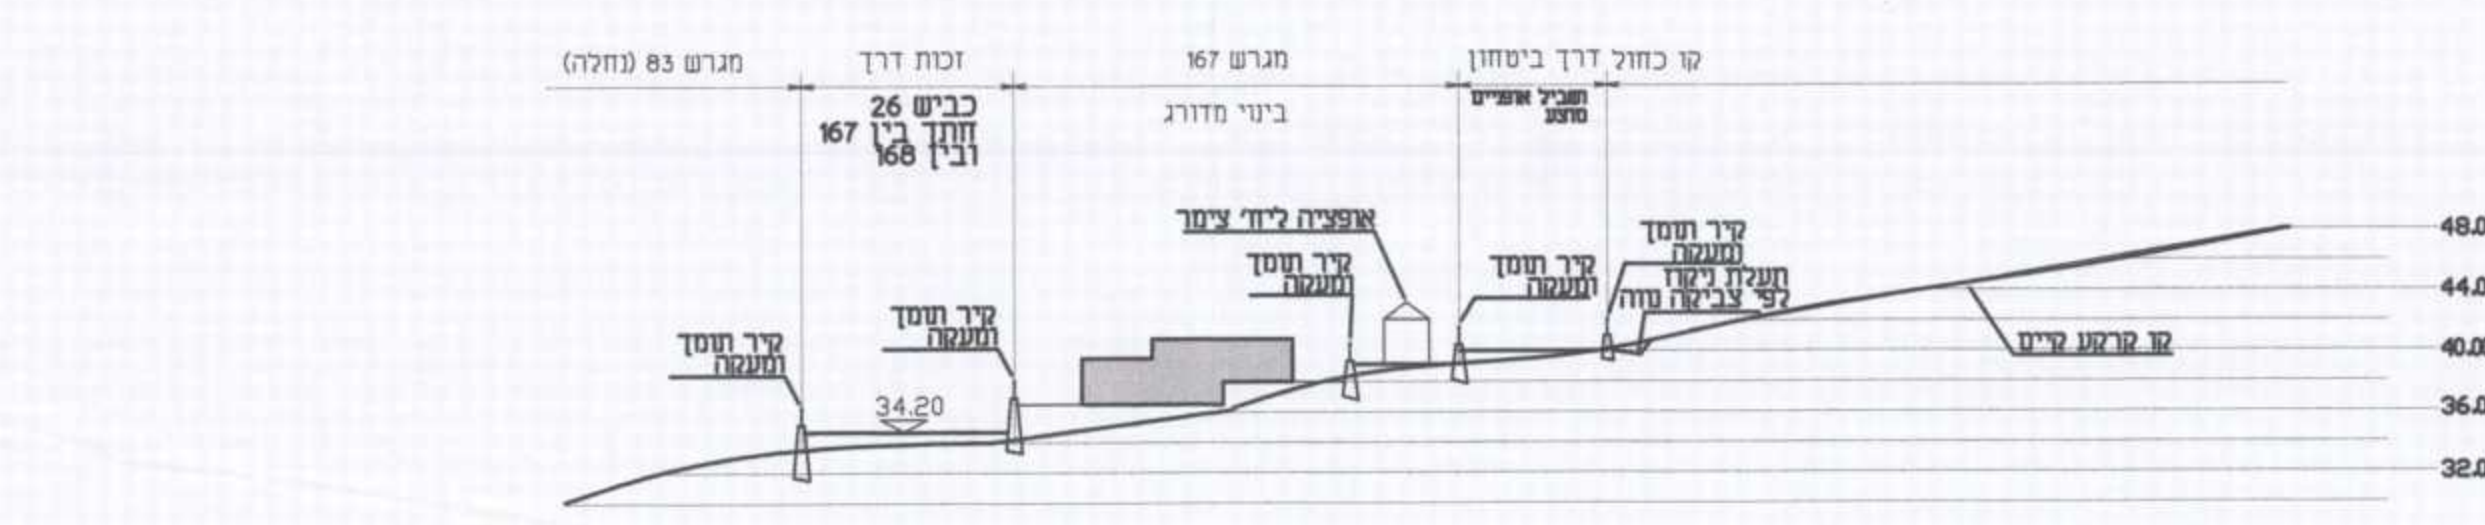


חלק 4-4:1500

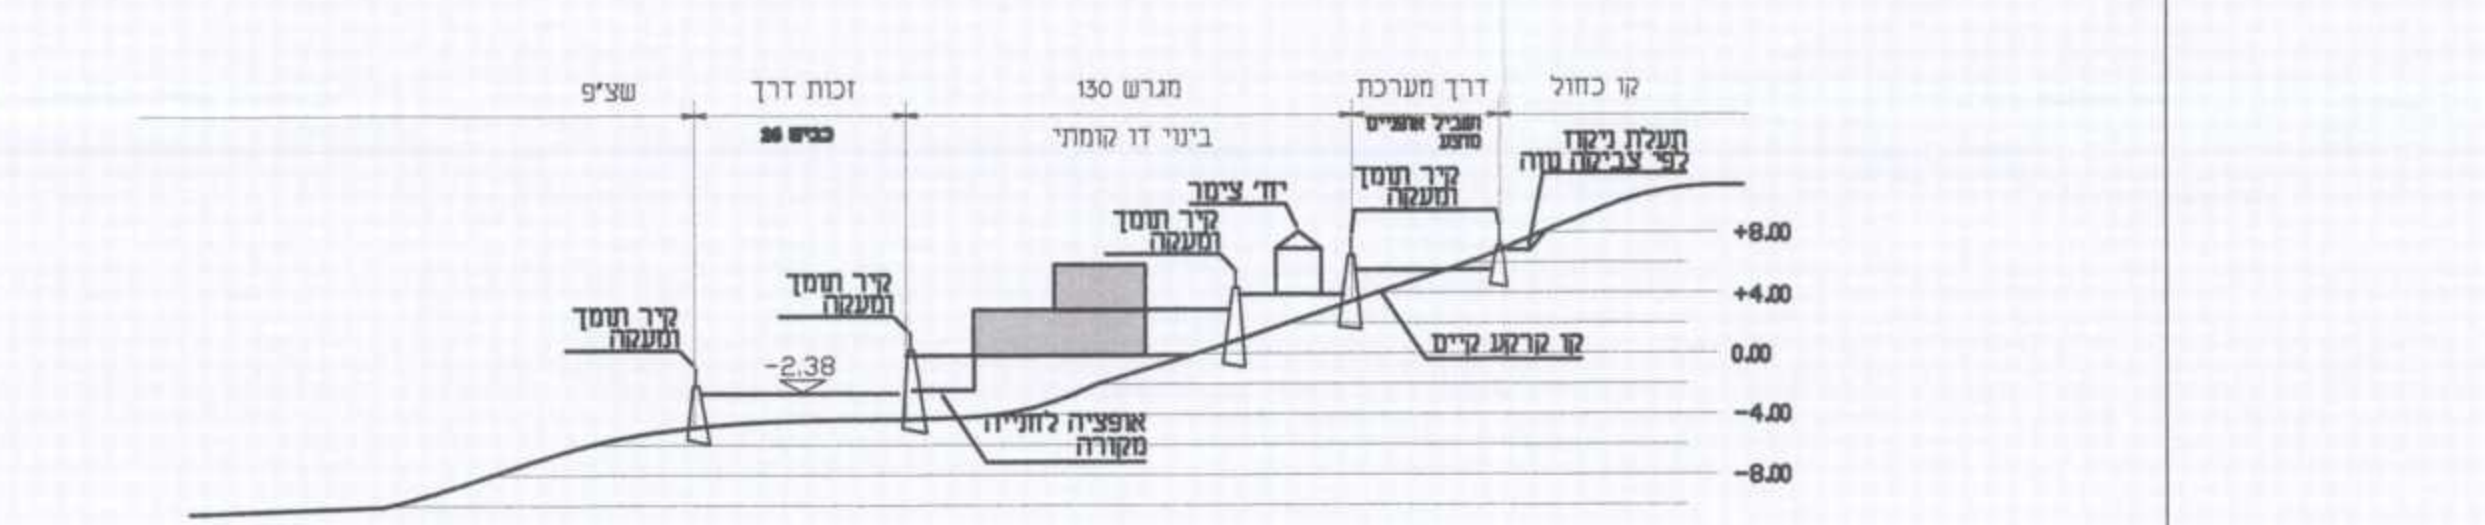



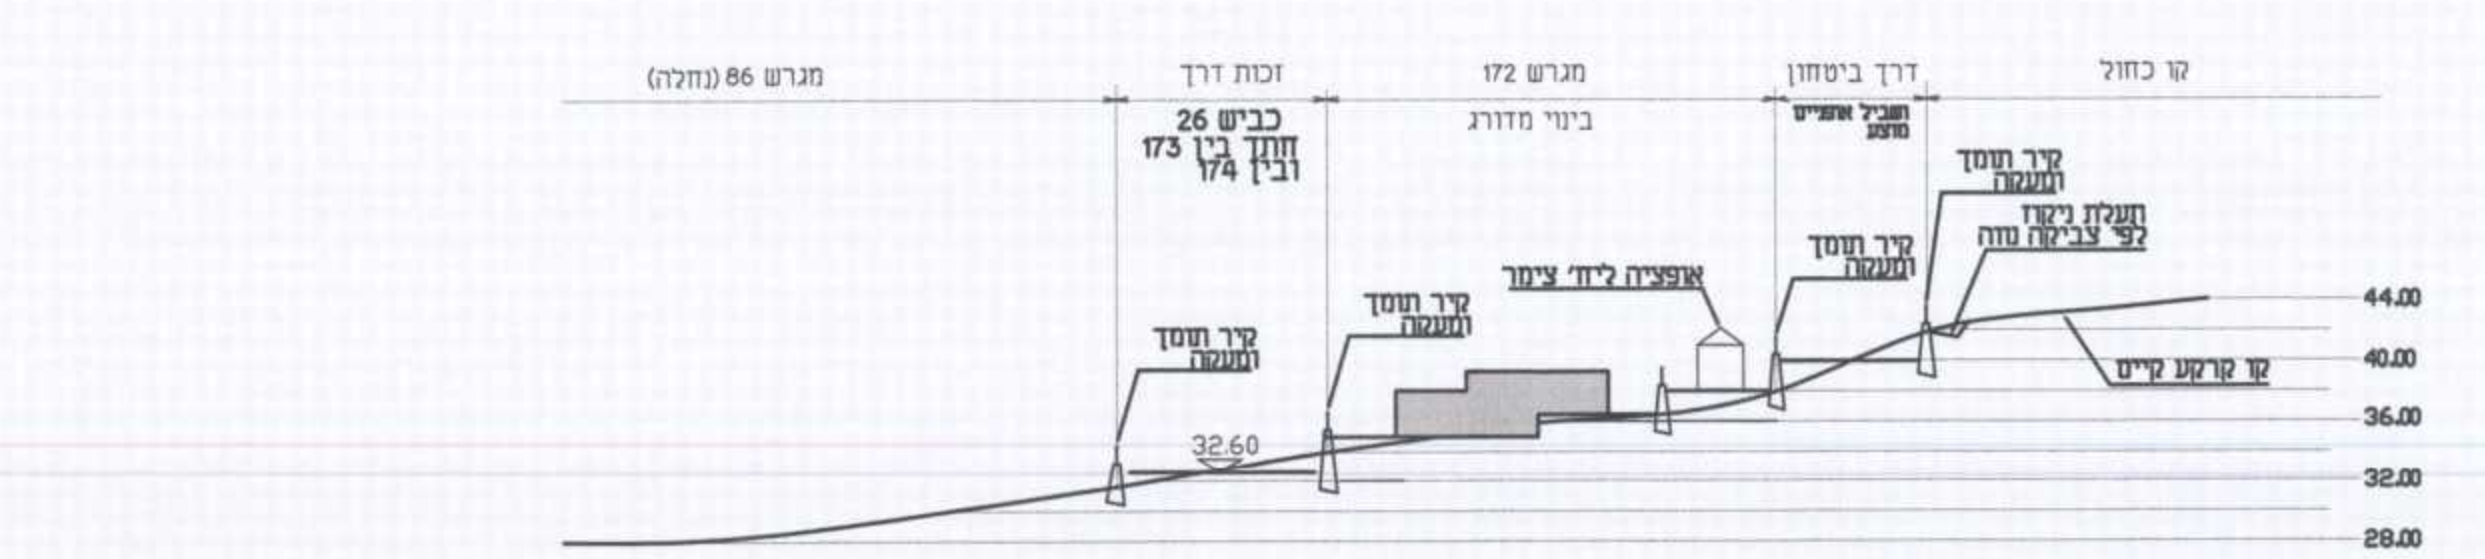



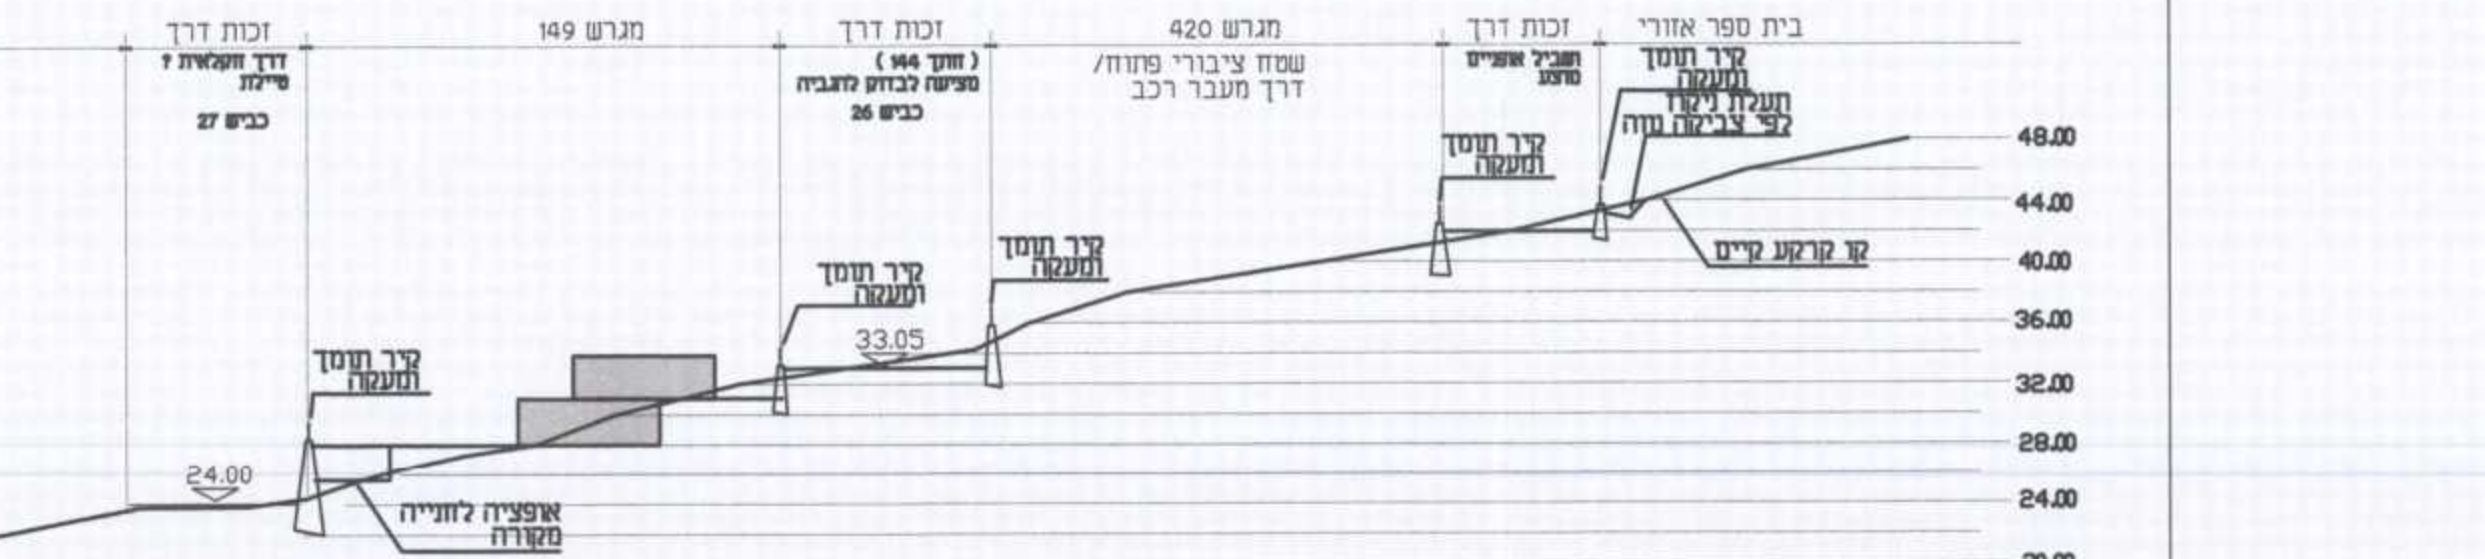



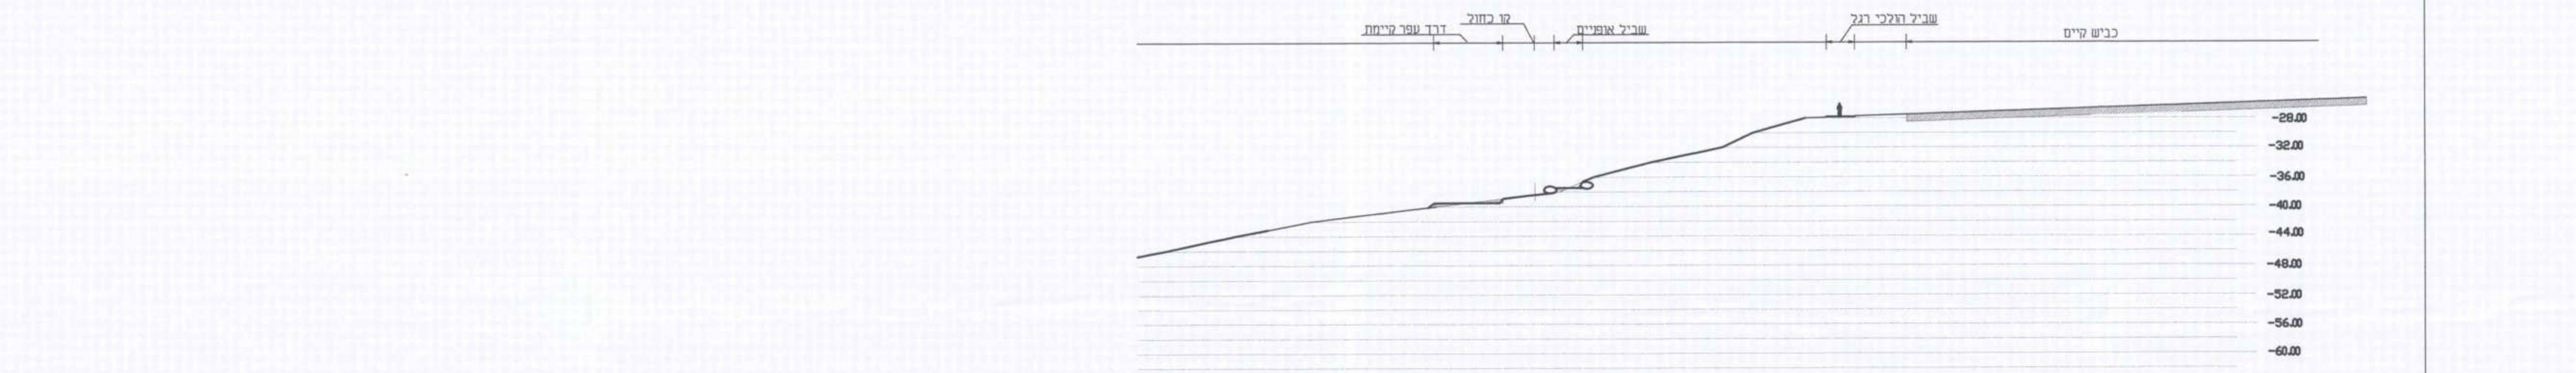



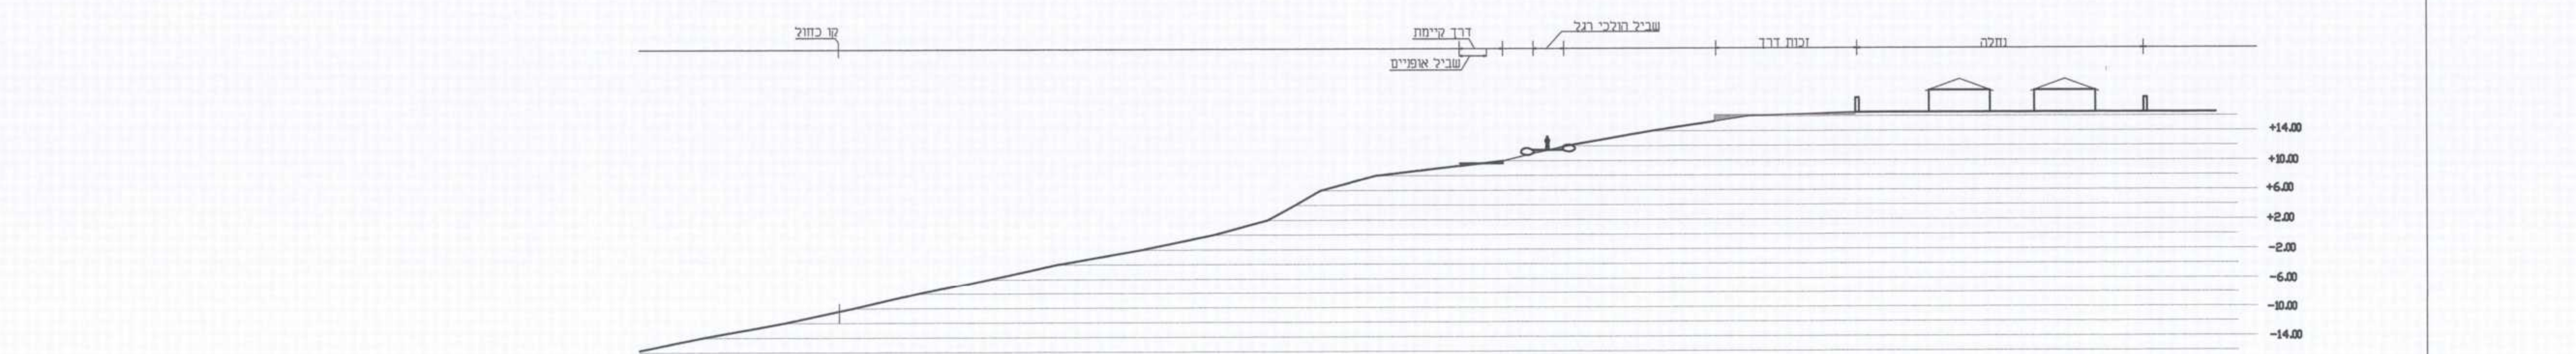


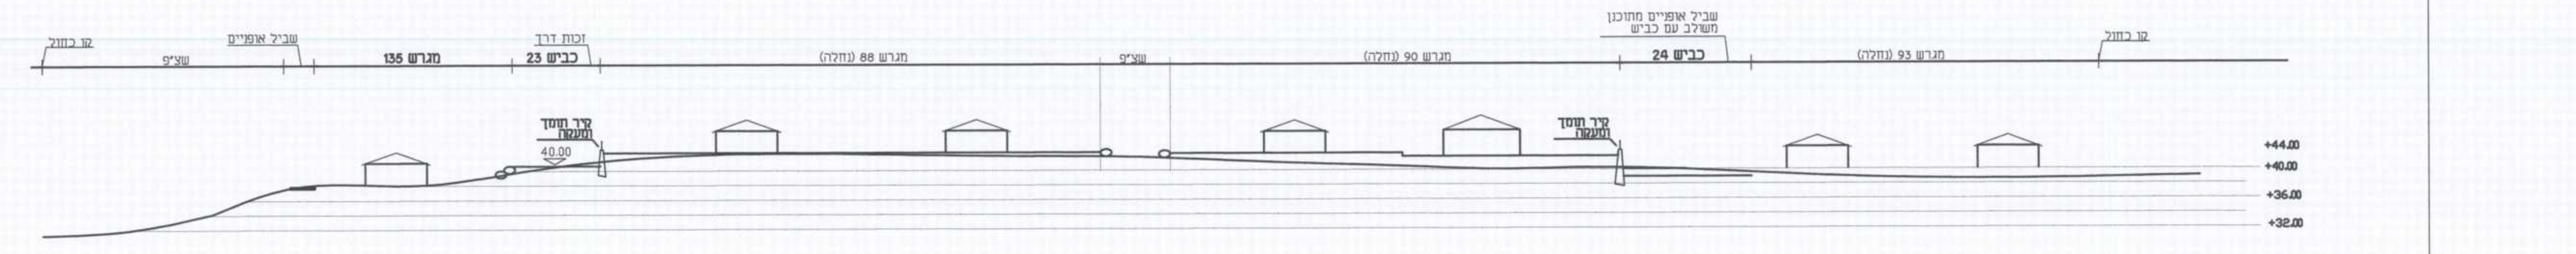


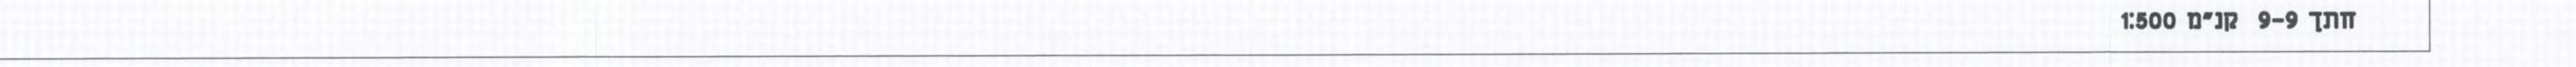


14-10-15	14-10-15
15-07-15	15-07-15
7-04-14	7-04-14
17-07-13	17-07-13
15-05-12	15-05-12
16-02-12	16-02-12
24-01-12	24-01-12
09-01-12	09-01-12
01-01-12	01-01-12

20-12-11	01-01-12
01-01-12	24-01-12
24-01-12	16-02-12
16-02-12	15-05-12
15-05-12	17-07-13
17-07-13	7-04-14
7-04-14	15-07-15
15-07-15	14-10-15

2-1
14.10.15
1:500

חזית בינוי אופניים




