



נספח תנועה


מס' 261-0354621

פנמיות לילדים במצב מוצקה
אעבלין

נספח לתכנית גליון 2 מתוך 2


תחולה	רקע
תיאור תאריך עריכת הנספח	נספח תנועה 17/11/2015
רשימת התרשימים	קנ"מ
שמות רחתימות:	

עורך הנספח	שם:	עמאד יעקוב	חתימה:
	תאריך:		

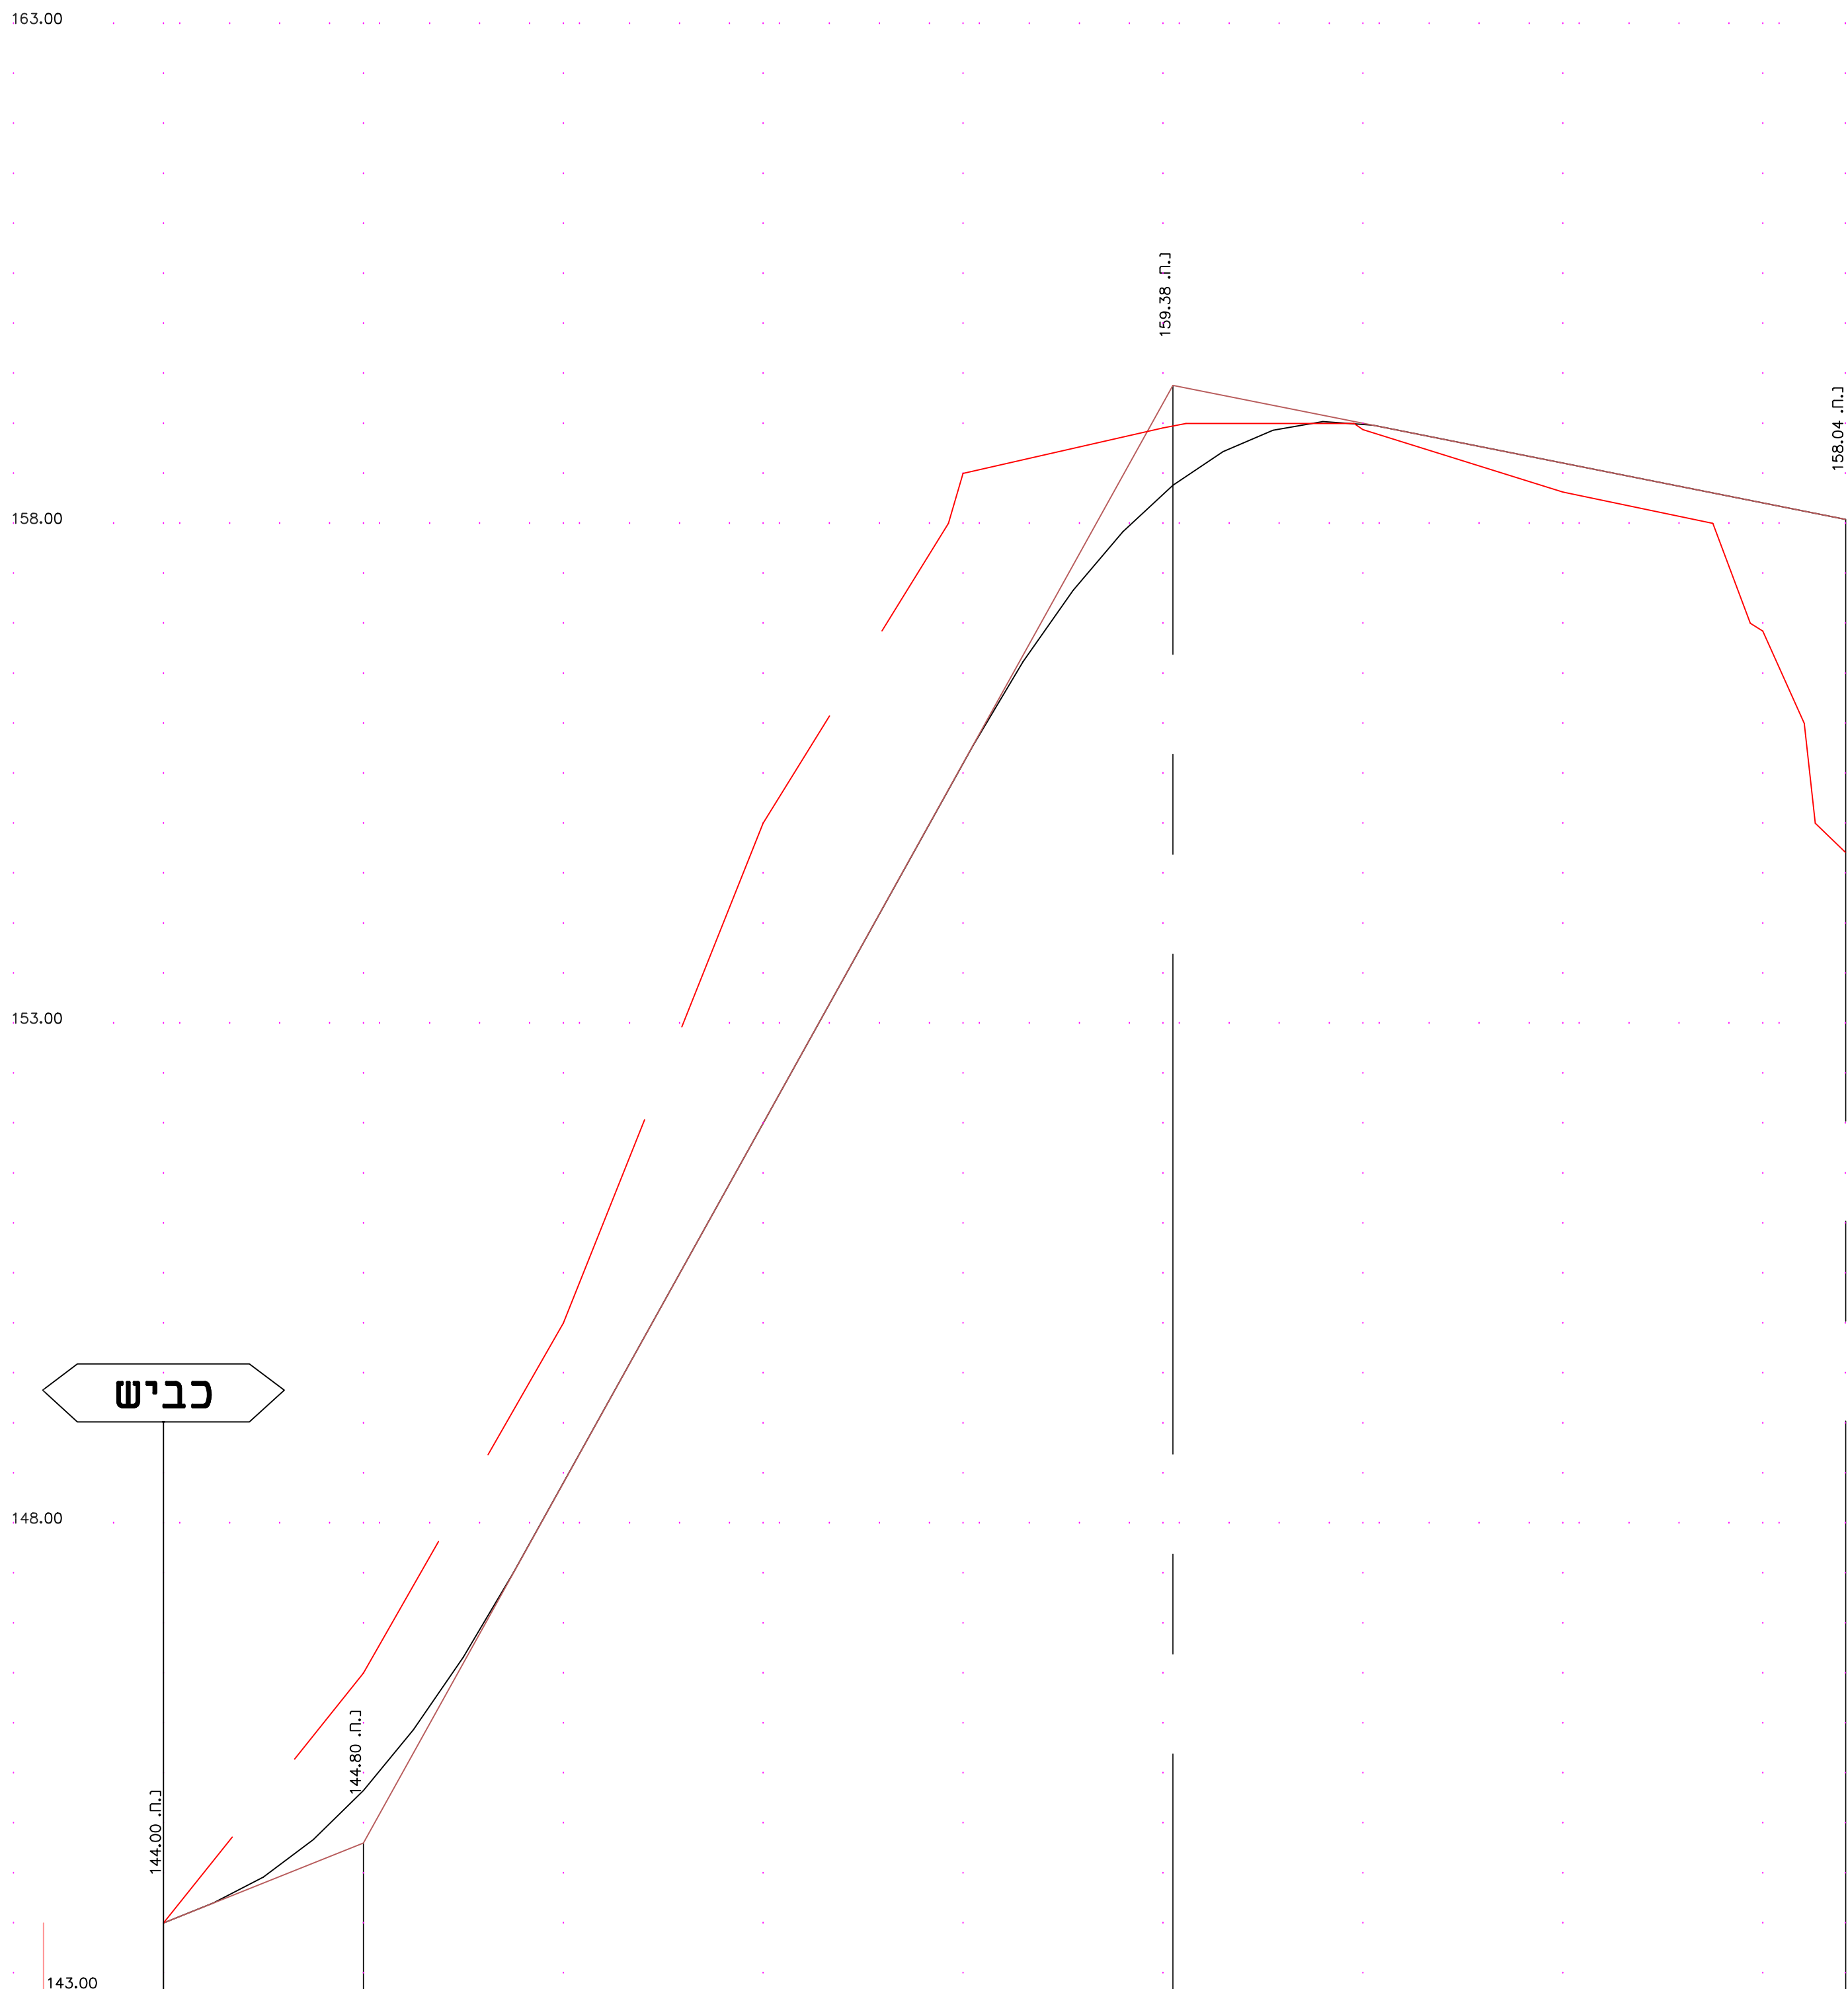

רום מתוכנן	144.00	144.20	144.46	144.63	144.80	145.32	145.93	146.66	147.50	148.40	150.00	152.00	155.00	155.60	155.78	156.62	157.33	157.92	158.30	158.95	159.00	159.72	158.72	158.93	159.02	159.00	158.98	158.60	158.31	158.60	158.00	157.00	158.21	156.00	154.71	158.04			
רום קיים	144.00	144.00	144.00	144.00	144.00	146.50	145.00	146.00	147.00	148.00	150.00	152.00	155.00	155.00	155.00	156.00	157.00	157.00	158.00	158.00	159.00	159.00	158.00	158.00	159.00	159.00	159.00	158.00	158.00	158.00	158.00	158.00	158.00	158.00	158.00	158.00	158.00		
שיפועים	1.00%					14.00%					18.00%									19.99%																	1.99%		
מרחק ר"י	5.00	10.00	15.00	20.00	25.00	30.00	35.00								28.54	81.00	86.00	91.00	96.00	101.00	106.00	111.00	116.00	121.00															
מרחק בניים																																							
מס' חותר																																							
תוואי אפטי				R=20.00 L-AN=16.12 TG=8.53 ALFA= 46°11'12"		R=155.00 L-AN=18.24 TG=9.13 ALFA= 6°14'31"		R=155.00 L-AN=16.02 TG=8.02 ALFA= 5°35'16"		R=50.00 L-AN=23.74 TG=12.10 ALFA= 27°11' 4"		R=105.00 L-AN=22.18 TG=11.13 ALFA= 12°16'21"		R=155.00 L-AN=20.92 TG=10.47 ALFA= 7°14'54"		R=93.00 L-AN=6.82 TG=3.41 ALFA= 4°11'58"																							
תעלה ל																																							
תעלה ר																																							
הפרש גובה	0.00			-1.18			-1.60																																

קנה מידה 1:50 / 500

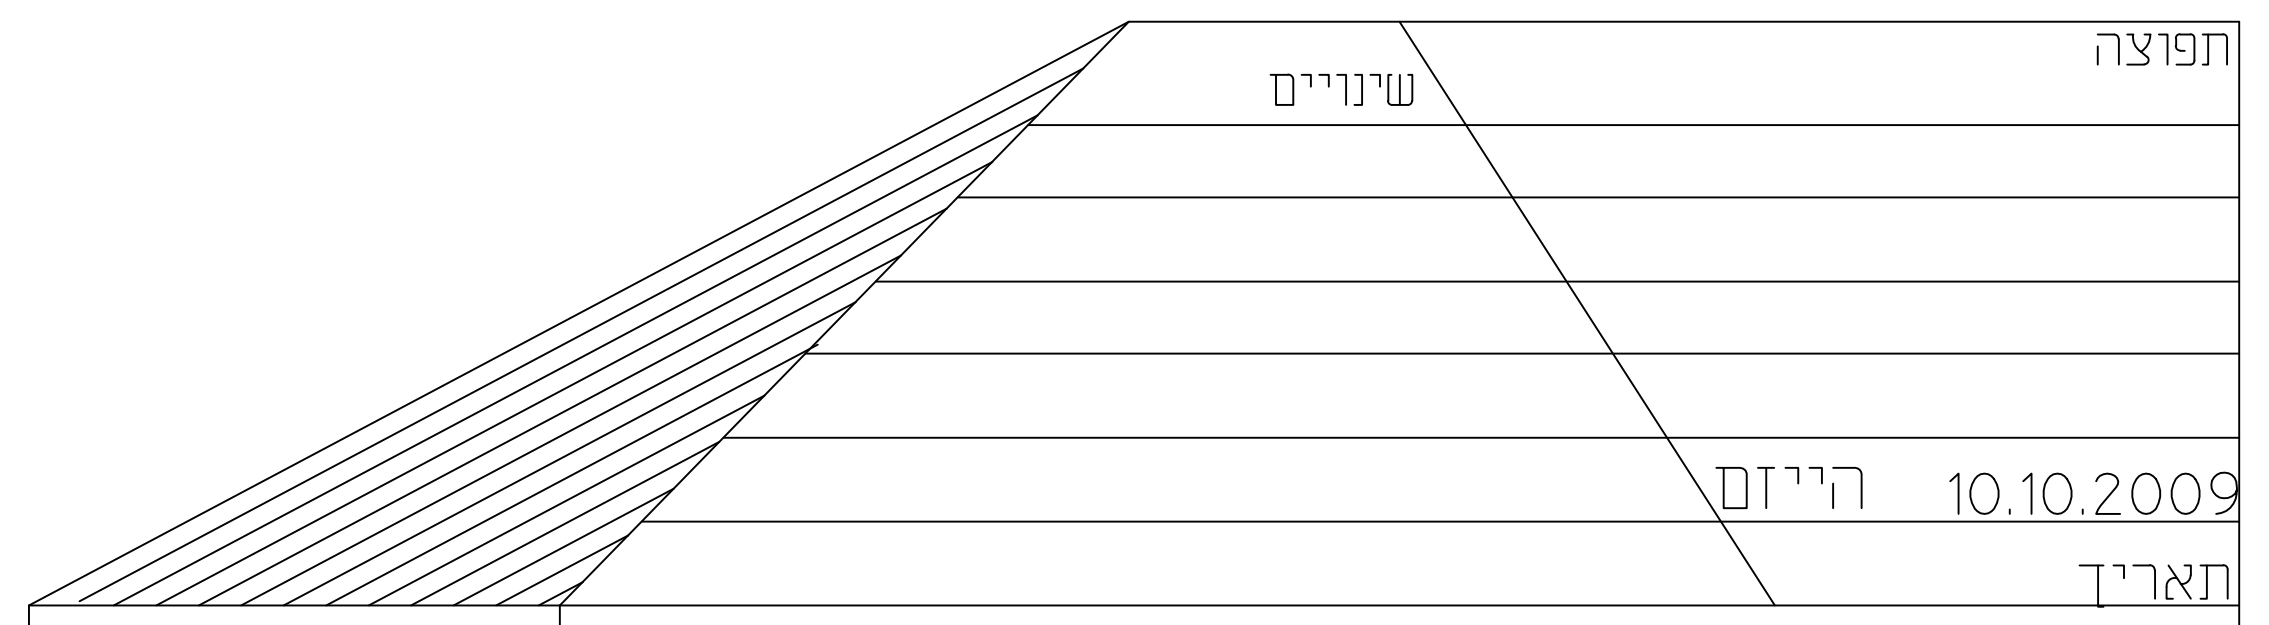

קנה מידה 1:50\500
תאריך אוקי 2009

יעקוב-עוויד דיאנה
הנדסה אזרחית
כפר אעבלין - מיקוד 30012 - טל: 04/9865987

פרויקט: אעבלין
גוש 12212 חלקה 63
חתך לאורך הכביש

תכנית: תכנית ל- לאישור

מס' גליון: הוכן עבור היזם

מס' גליון: 120\2

מהדורה 1