



כביש קיים

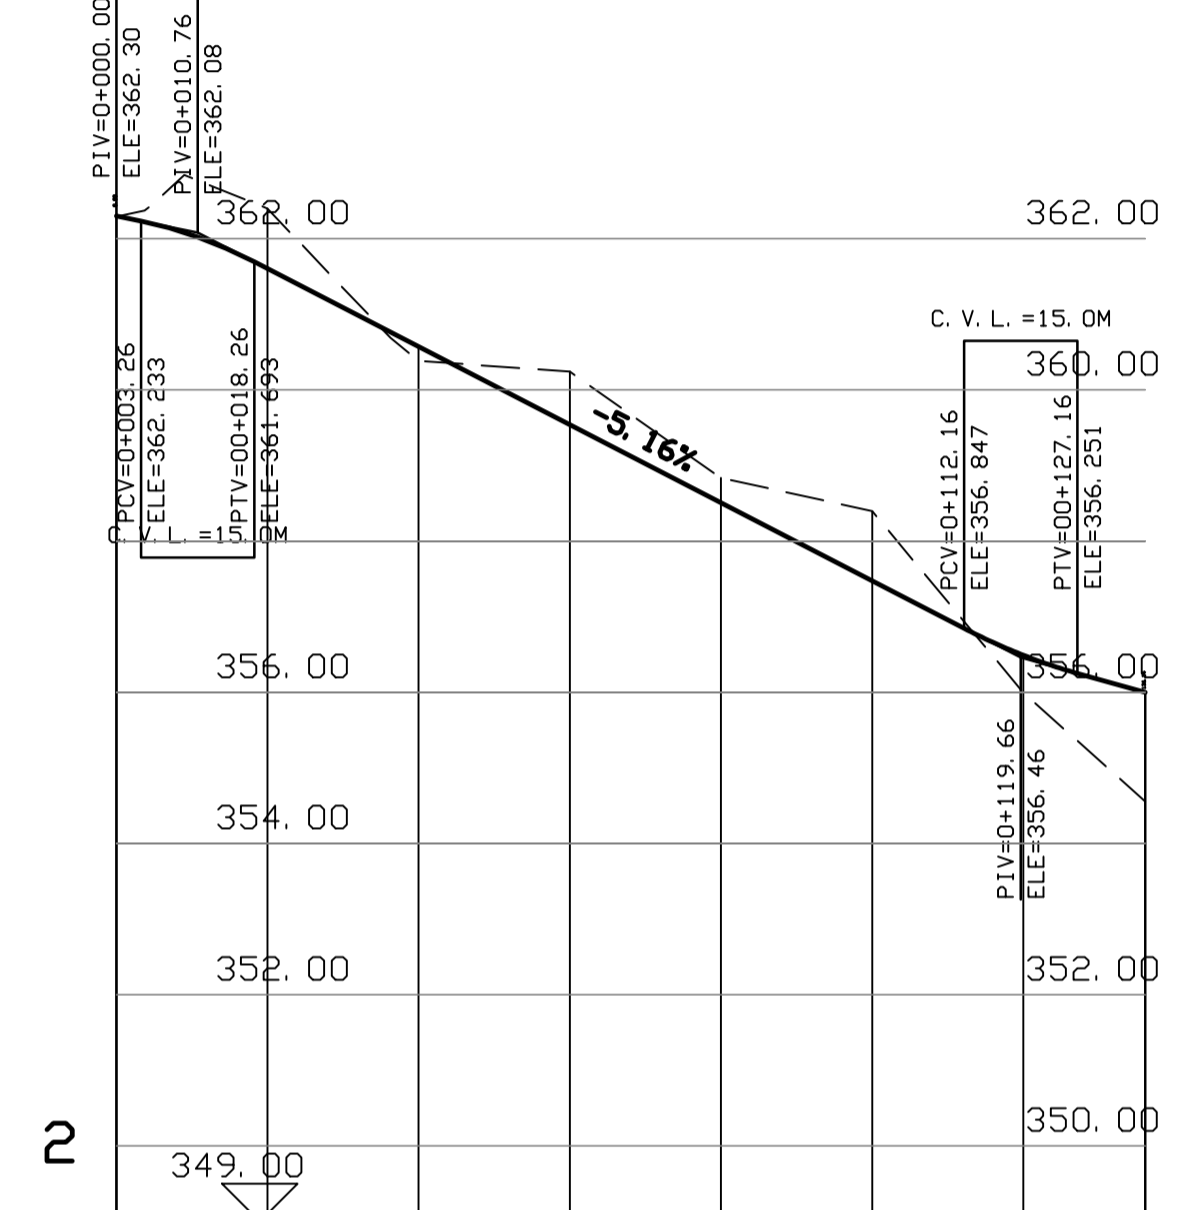

DESIGN ELEVATION	362.30	362.30	361.60	360.57	359.54	358.51	357.48	356.49	356.00
רום מתוכנן									
EXIST. ELEVATION	362.29	362.40	361.60	360.38	360.24	359.54	358.82	358.40	356.55
רום קיים									
SLOPES	A=3.12%	A=2.48%	A=15.0%	A=0.06%	A=-5.16%	A=93.90%	A=2.37%	A=2.23%	A=1.28%
שיפוט									
LEFT DITCH									
תעלה שמל									
JUNCTION									
גבה צומת									
RIGHT DITCH									
תעלה ימין									
HORIZONTAL AXIS	0.00	L=22.88	R=20.00	R=20.00	R=316.00	BIS=2.79	LEN=83.72		
CUMM. DISTANCE	0.00	20.00	40.00	60.00	80.00	100.00	120.00	136.14	
מרחק רץ									
שם חתך	200	201	202	203	204	205	206	207	

כביש מס' 102

כביש קיים

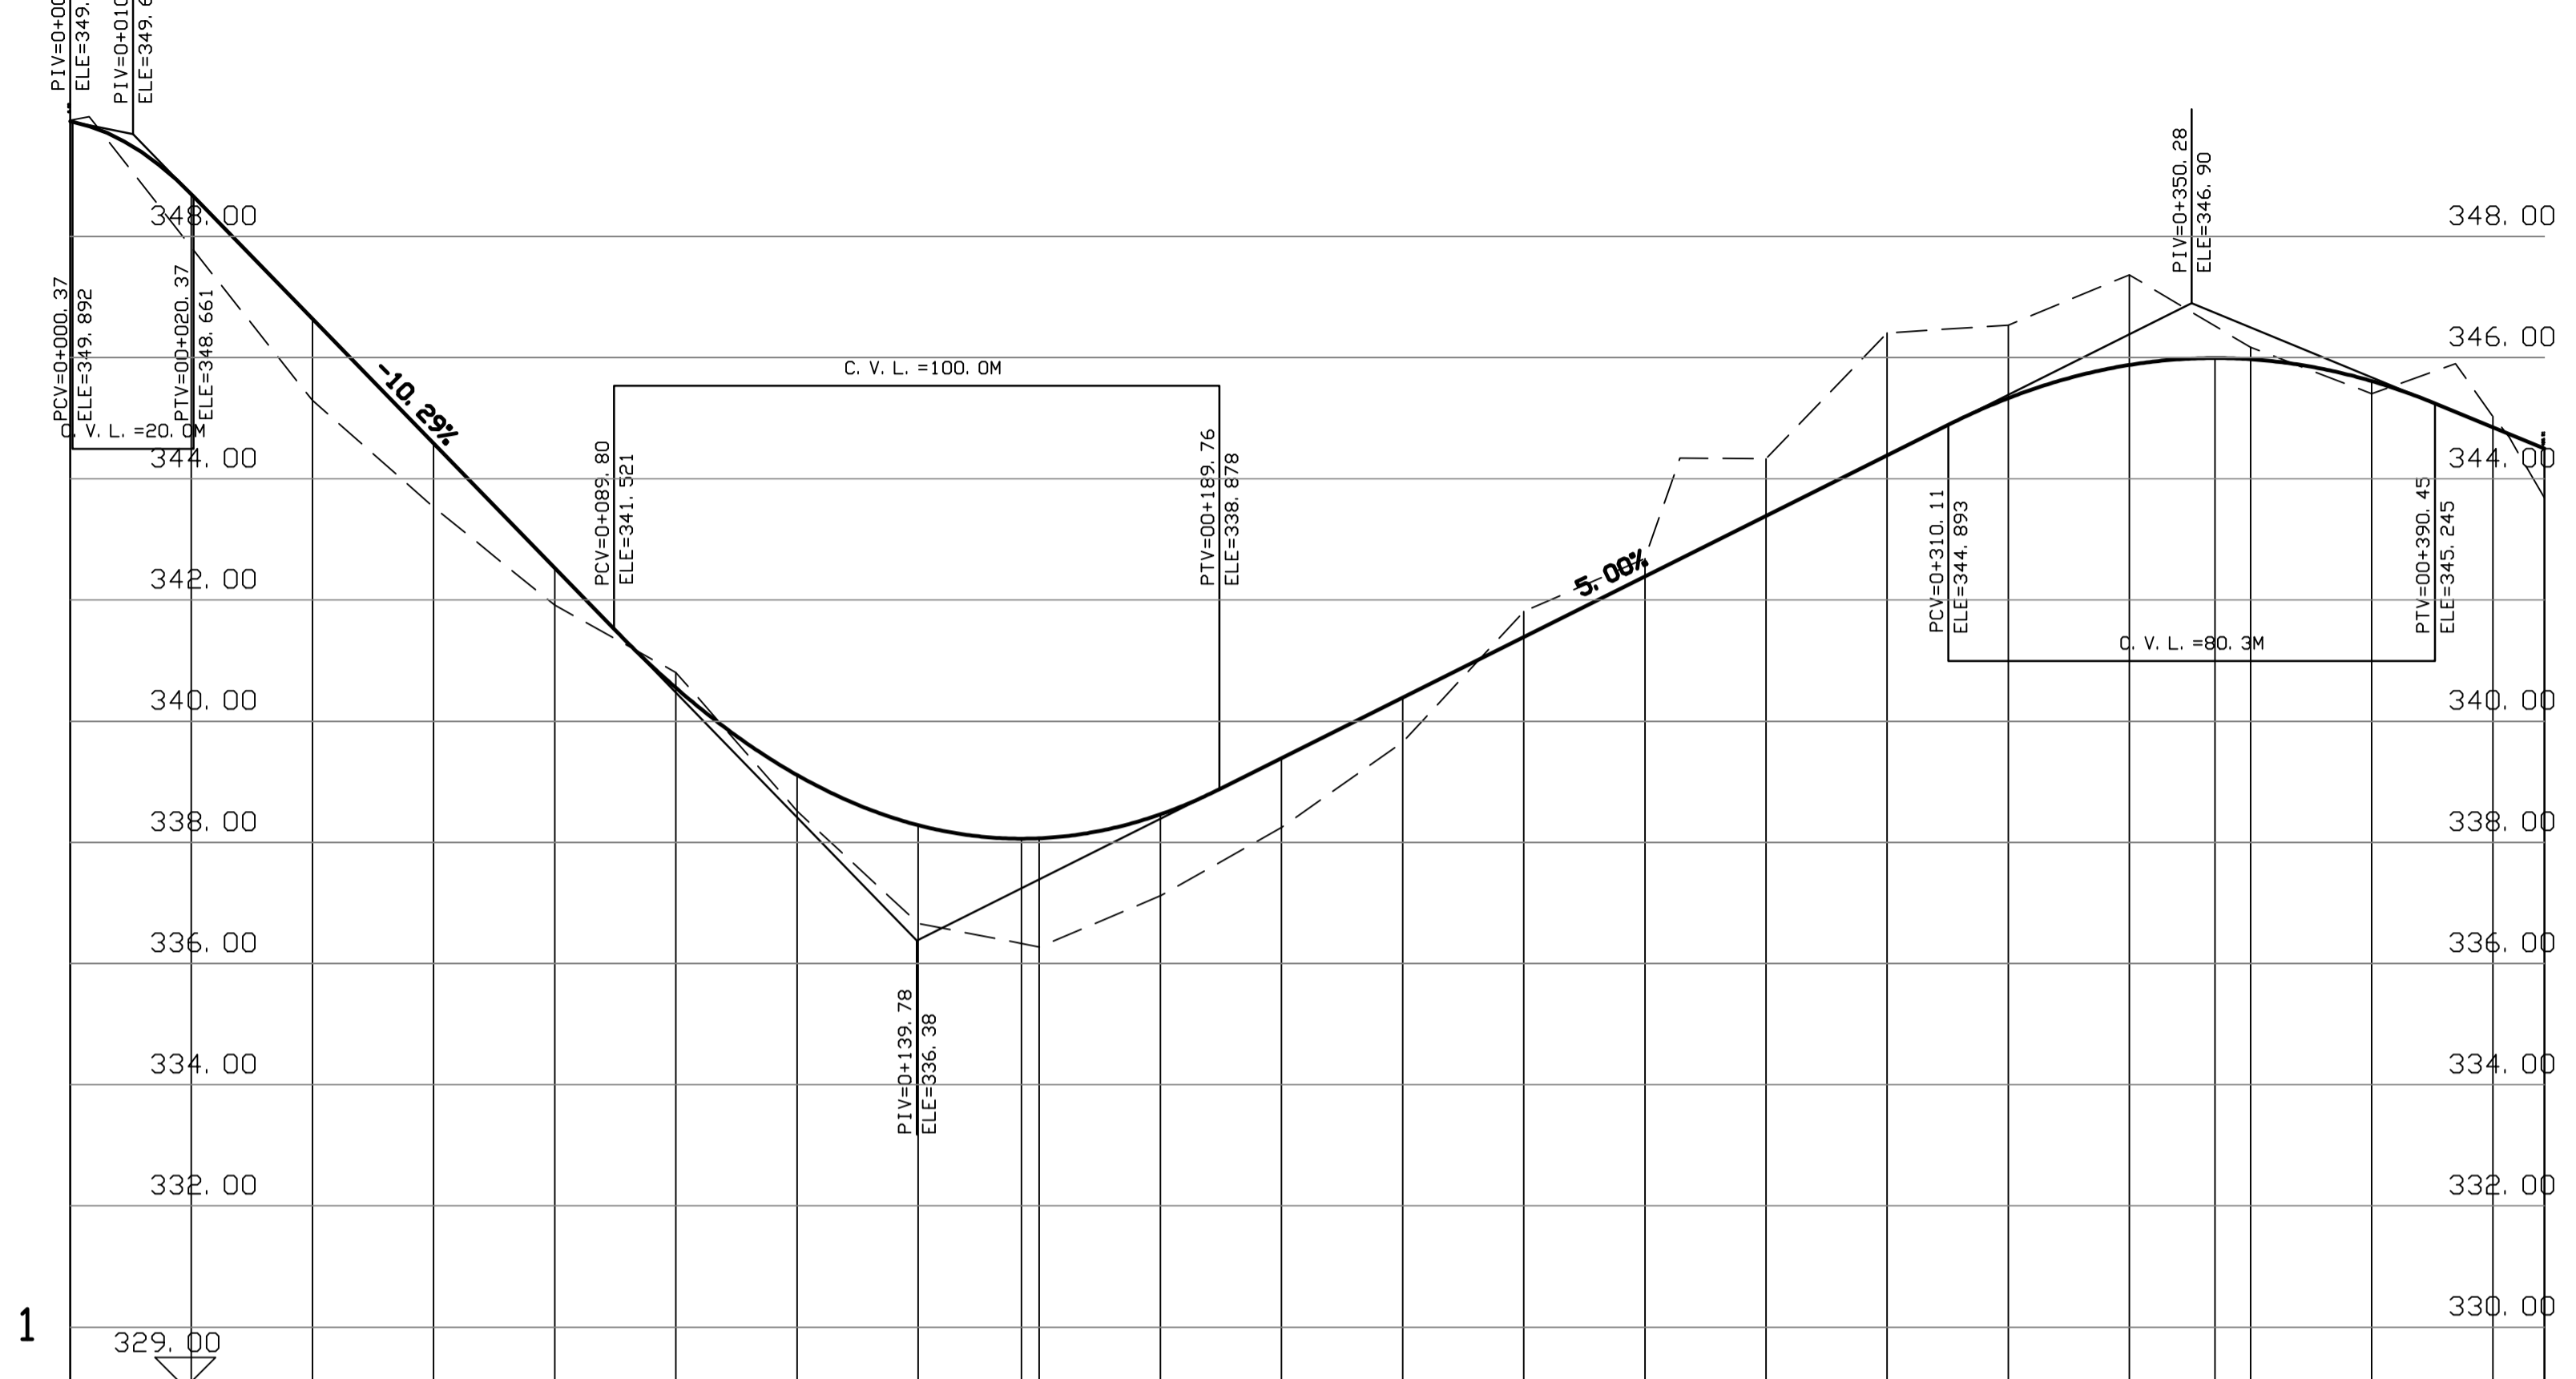

DESIGN ELEVATION	349.90	348.70	346.64	344.59	342.53	340.55	338.52	339.11	338.28	338.06	338.00	337.12	338.46	339.39	340.39	341.39	342.39	343.39	344.39	345.33	345.88	345.99	345.97	345.61	344.85	344.50			
רום מתוכנן																													
EXIST. ELEVATION	349.92	347.82	345.29	343.53	341.91	340.80	338.52	339.11	338.66	338.06	338.00	337.12	338.46	339.39	339.65	340.39	341.81	342.68	343.39	344.41	344.39	346.54	345.33	345.99	345.97	345.41	344.85	343.65	344.50
רום קיים																													
SLOPES	A=8.26%	A=20.0%	A=-10.29%	A=69.43%	A=15.28%	A=100.0%	A=5.00%	A=120.35%	A=9.12%	A=80.3%	A=18.06%																		
שיפוט																													
LEFT DITCH																													
תעלה שמל																													
JUNCTION																													
גבה צומת																													
RIGHT DITCH																													
תעלה ימין																													
HORIZONTAL AXIS	0.00	R=50.00	R=50.00	R=30.00	R=195.00	BIS=6.29	LEN=97.78	R=20.00	BIS=3.25	LEN=55.21	R=120.00	BIS=28.10	LEN=28.10	R=20.00	BIS=42.04	LEN=42.04	R=20.00	BIS=3.98	LEN=83.07										
ציר כביש																													
CUMM. DISTANCE	0.00	20.00	40.00	60.00	80.00	100.00	120.00	140.00	157.07	160.00	172.80	180.00	200.00	220.00	240.00	260.00	280.00	300.00	320.00	340.00	354.14	360.00	380.00	400.00	408.51				
מרחק רץ																													
שם חתך	100	101	102	103	104	105	106	107	M	109	110	111	112	113	114	115	116	117	M	119	120								

כביש מס' 101

נספח תנועה

נספח לתכנית מס' 205-0276170

**צורית-תכנית מפורטת לישוב
ג\24857**

נספח לתכנית גליון 2 מתוך 2

תחולה	מנחה
תיאור	חתיכים לאורך
תאריך עריכת הנספח	15/02/2022
רשימת התרשימים	קני"מ
חתיכים לאורך	1:100\1000

שמות וזחתימות:

עורך הנספח	שם: אברי קדמי	זחתימה:
	תאריך: 15/02/2022	