



כביש מס' 35

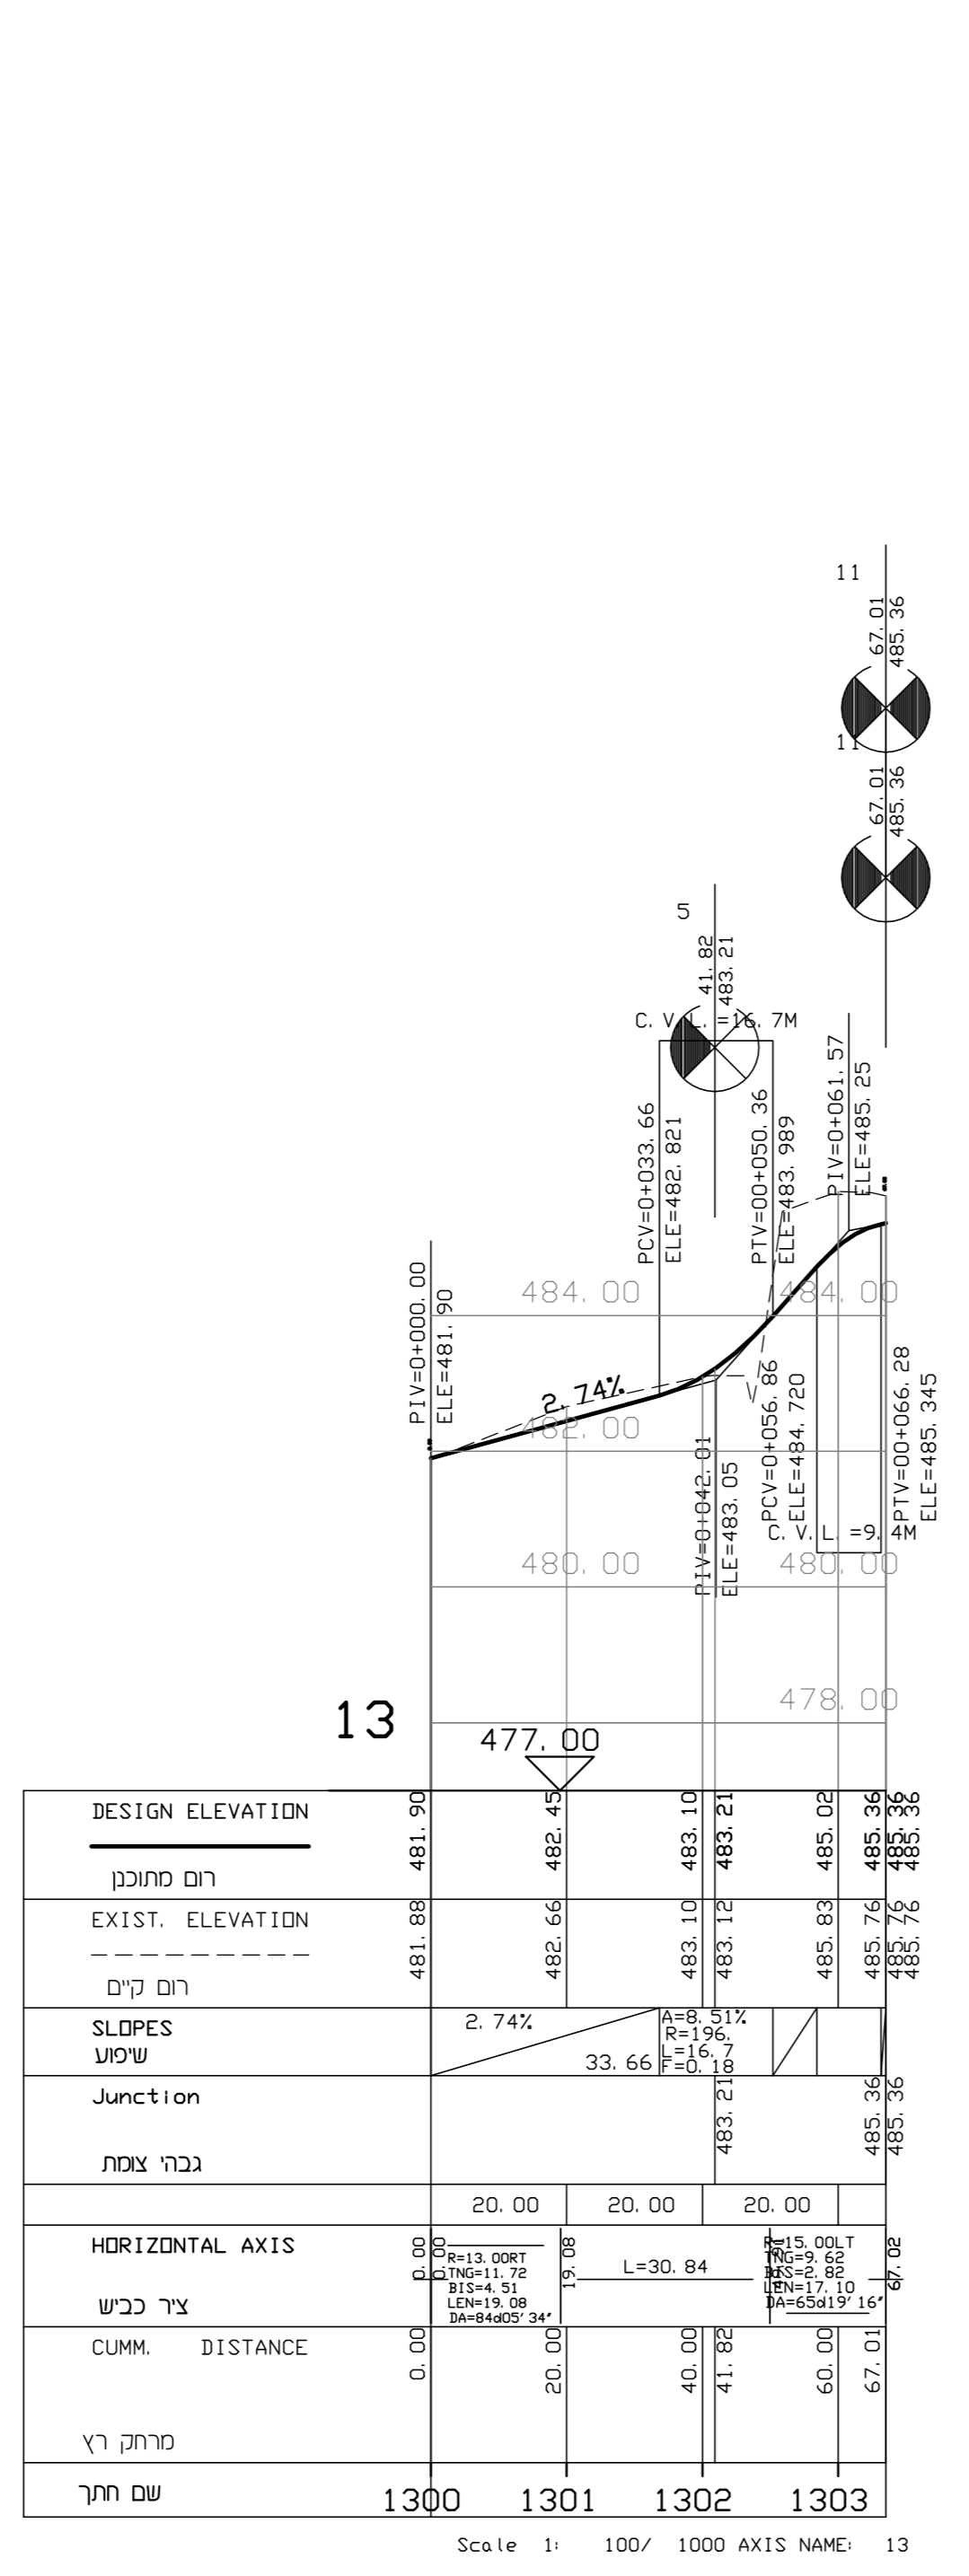

כביש מס' 35

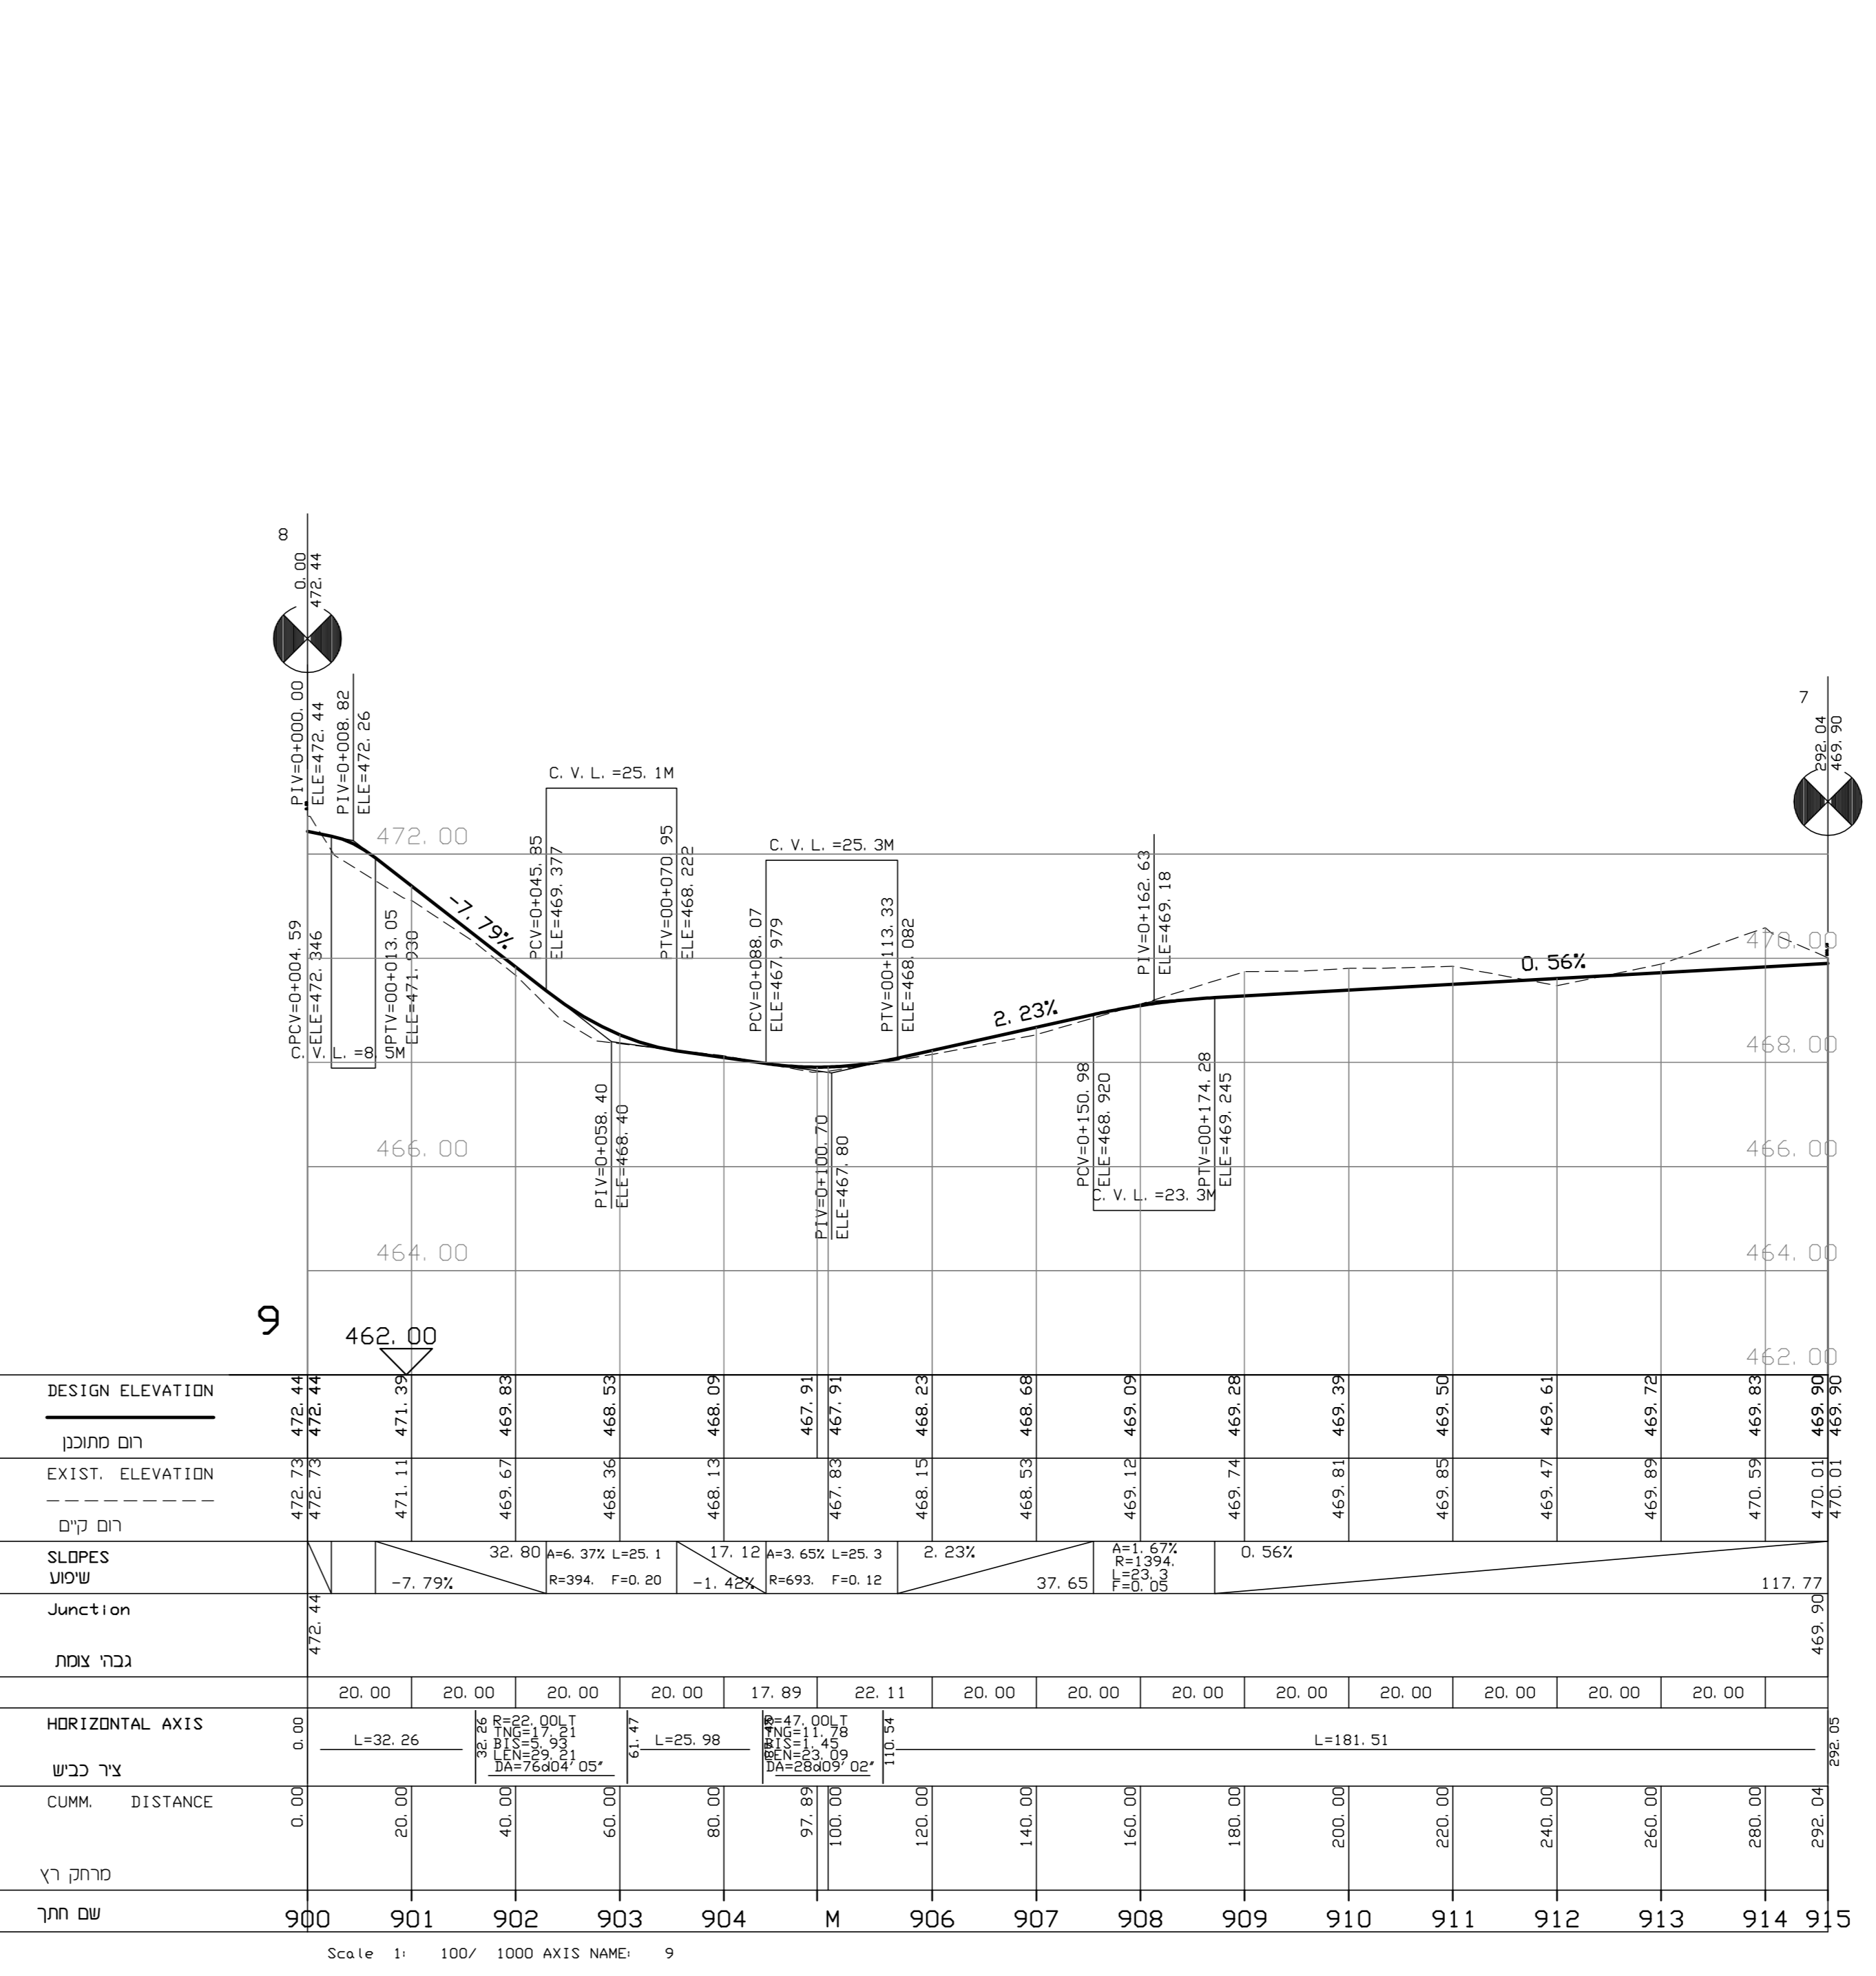

כביש מס' 35

