




חתך 1-1
קנ"מ 1:250

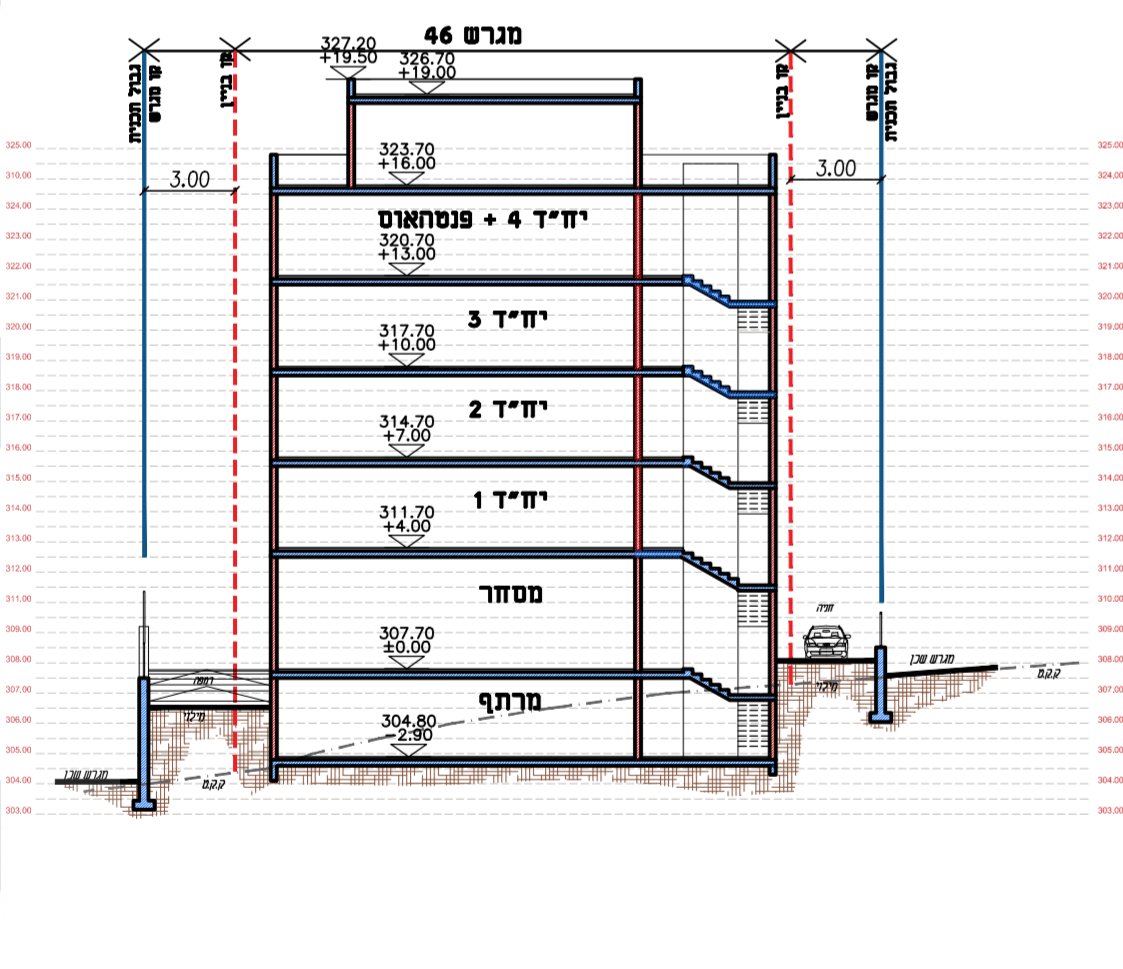

חתך 3-3
קנ"מ 1:250

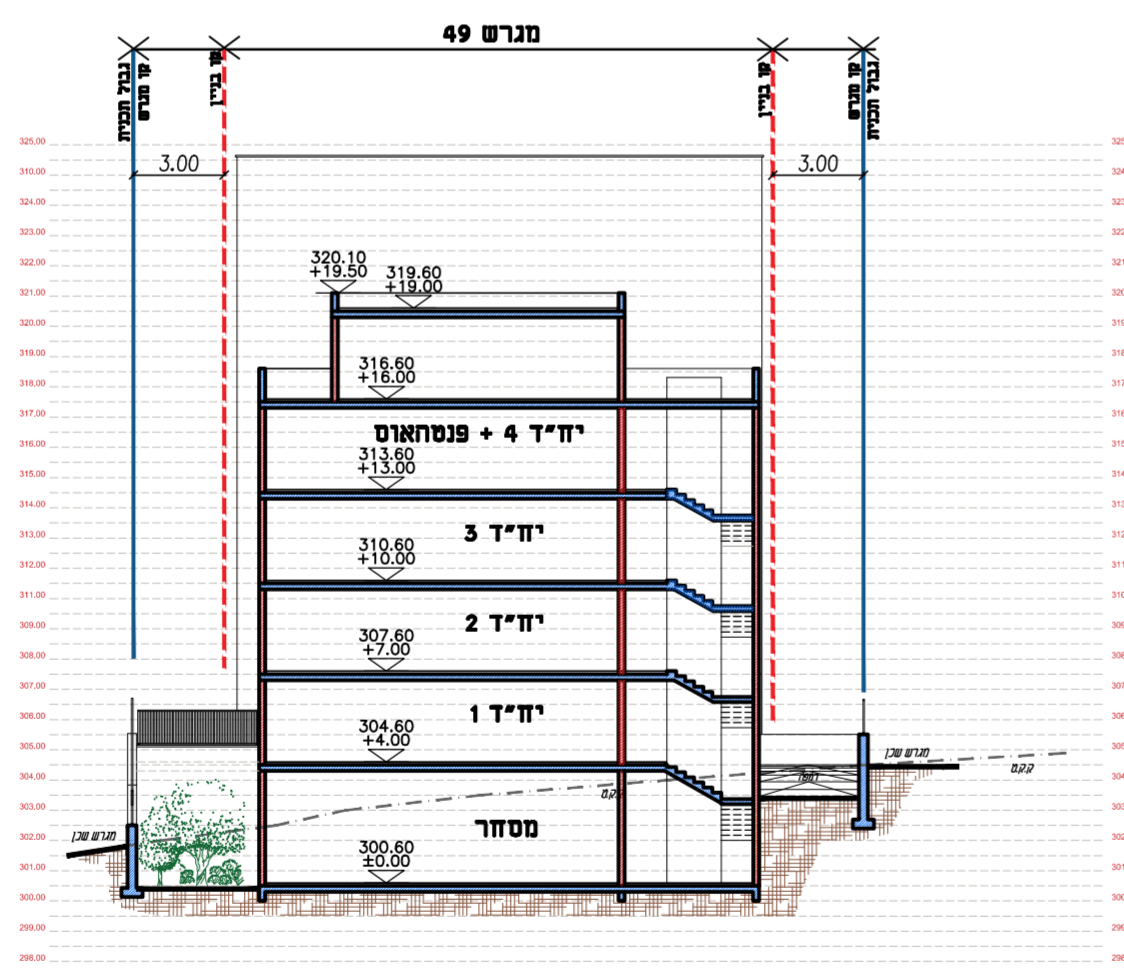

חתך 2-2
קנ"מ 1:250

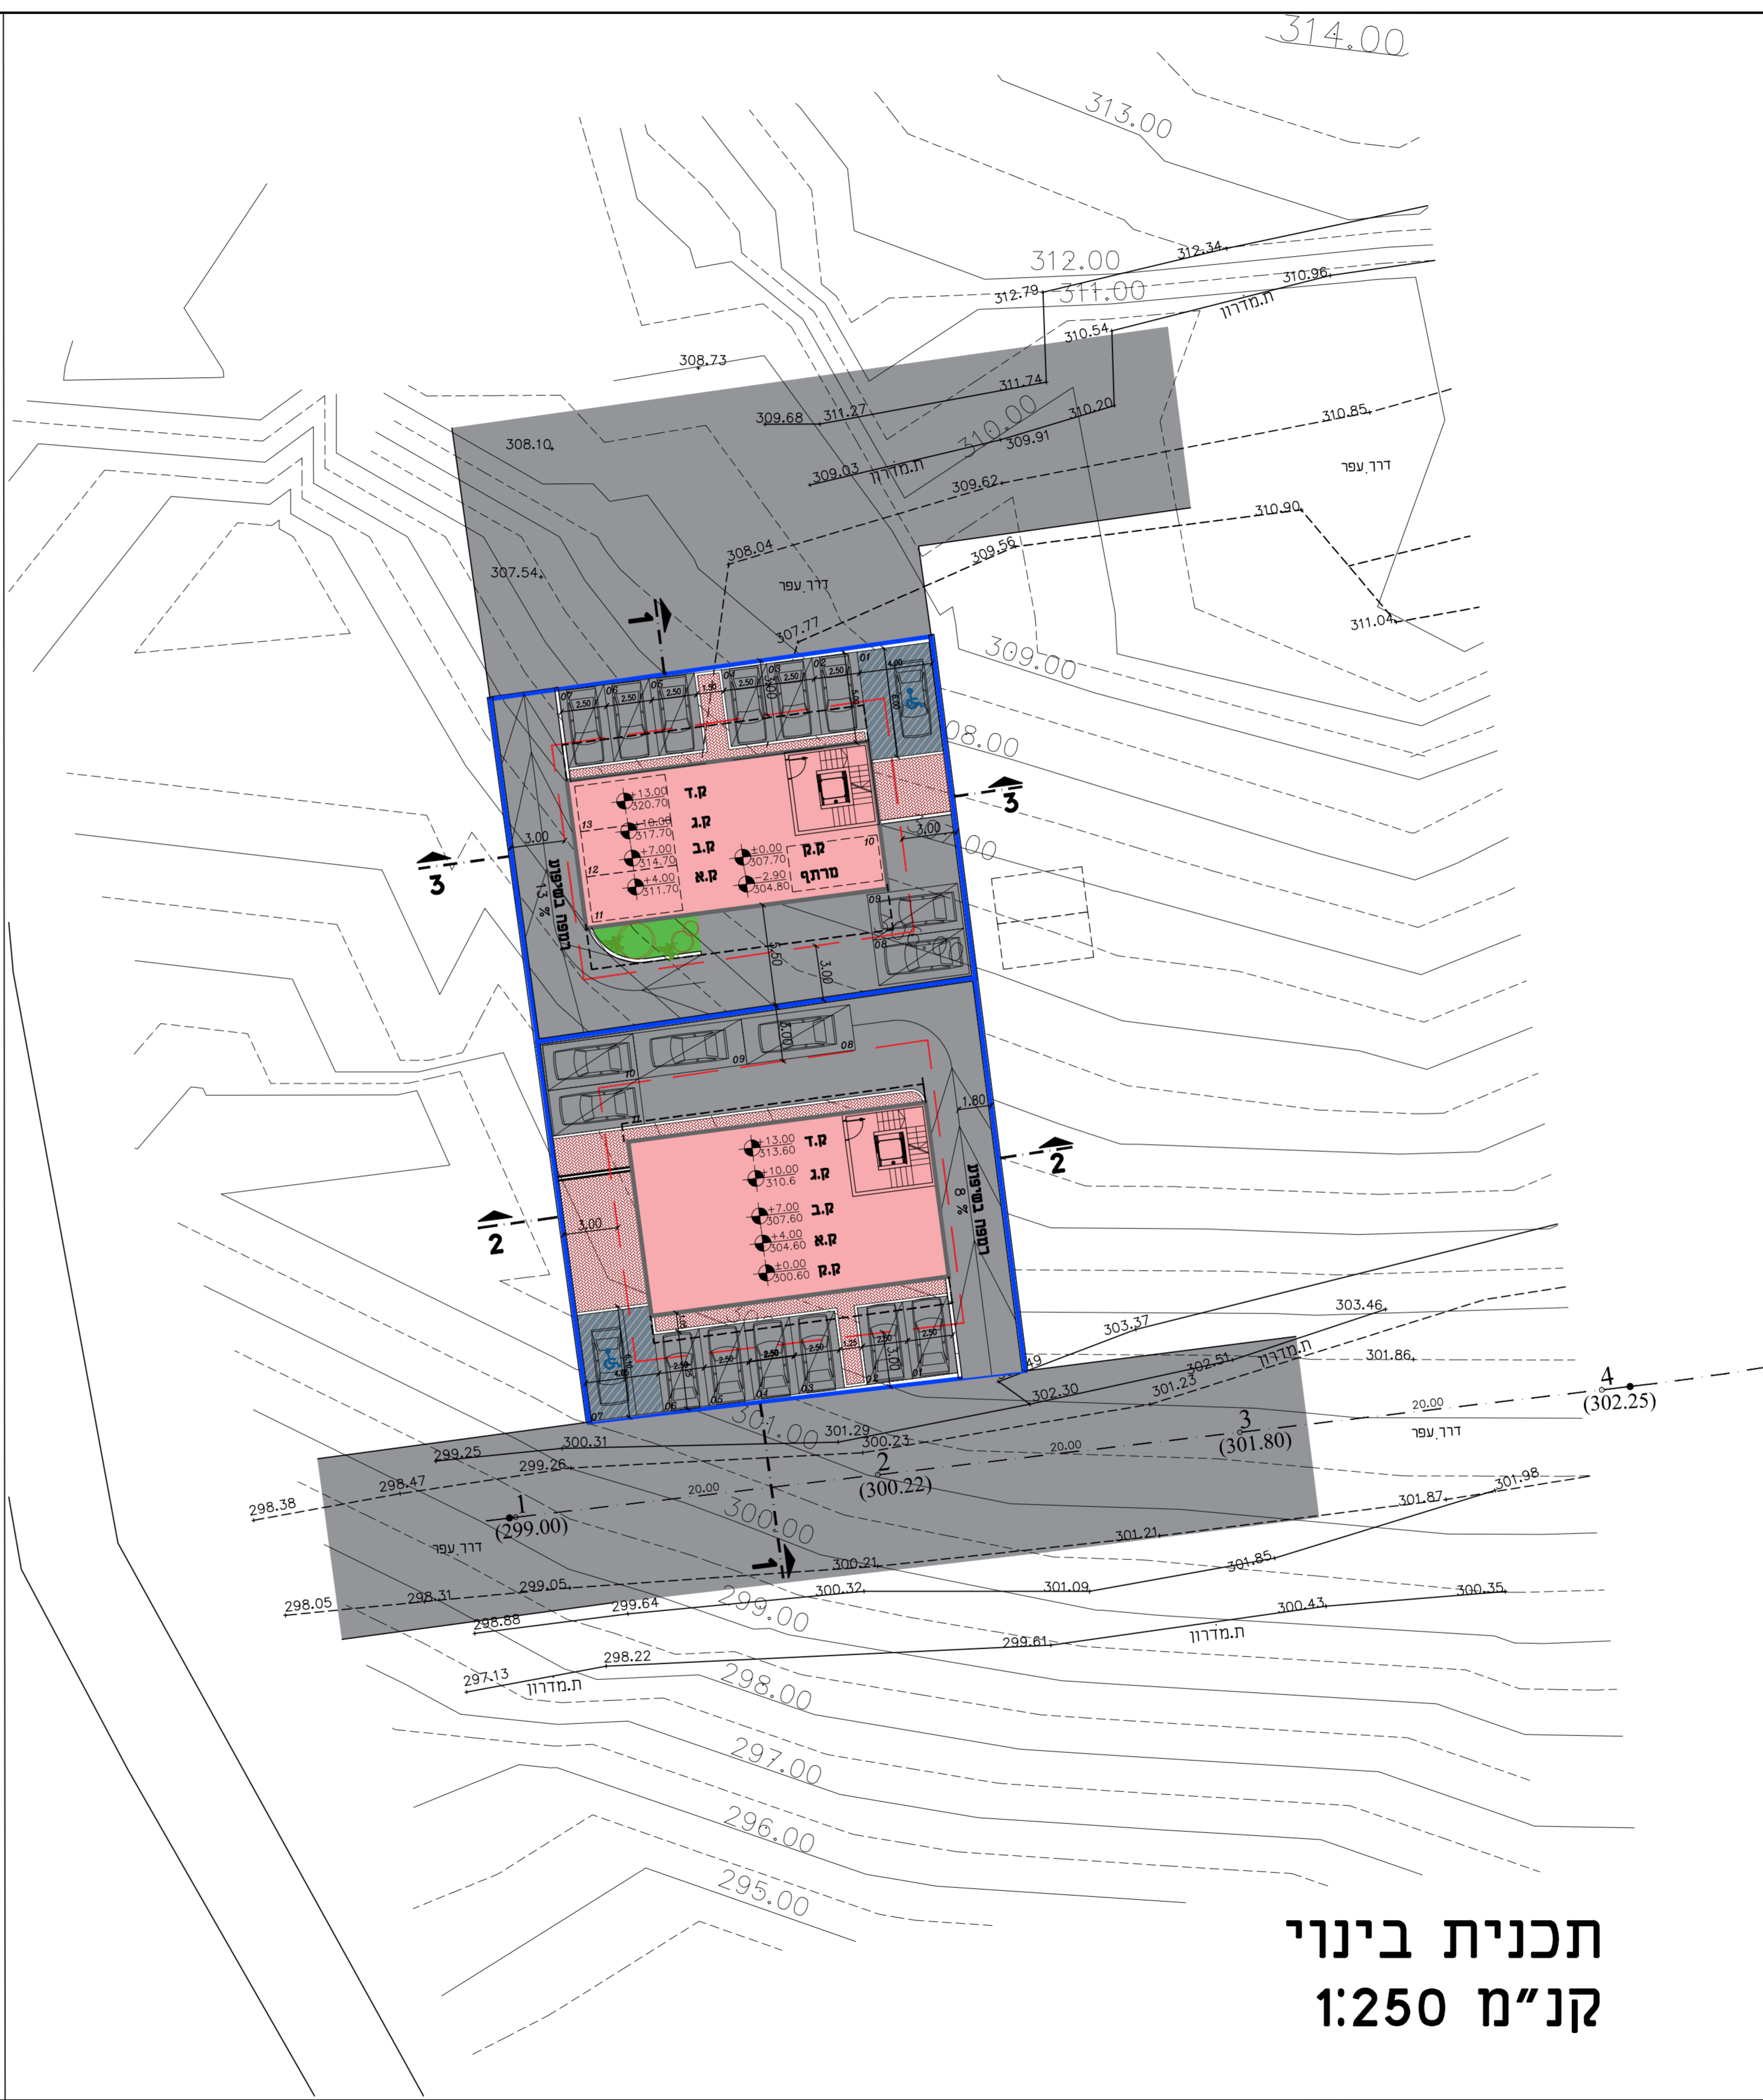

תכנית בינוי
קנ"מ 1:250

תכנית מס' 211-0945923

תוספת אחוזי בניה
ושימוש מסחרי בנצרת

נספח בינוי

שמות וזחתימות :

שם: שנובאן עבד, מ.ר. 33449	מ"ז: 055227102	עורך התכנית
כתובת: ת.ד. 640 - טורעאן 16950	מ"ז: 04/6519506	
קדם: 04/6418695	מ"ז: 050/5364345	