


נספח תדבורה ותנועה
נספח לתכנית מס' 206-0839886
ג.25628 הסדרת מתחם
מקאם נביא שועיב
"קבר יתרו" - עה"ש

גליון 2 מתוך 2

תחולה	מנחה
תאריך עריכת הנספח	25/03/2020
שם התרשים	חתך לאורך הכביש הנופי ההקפי
קנ"מ	1:200/2000
תרשימים נוספים	קנ"מ

שמות וזחתימות:

שם:	חתימה:
תאריך: 9.א.א.ר. יעוץ בתכנון	בניה ותשתיות בע"מ

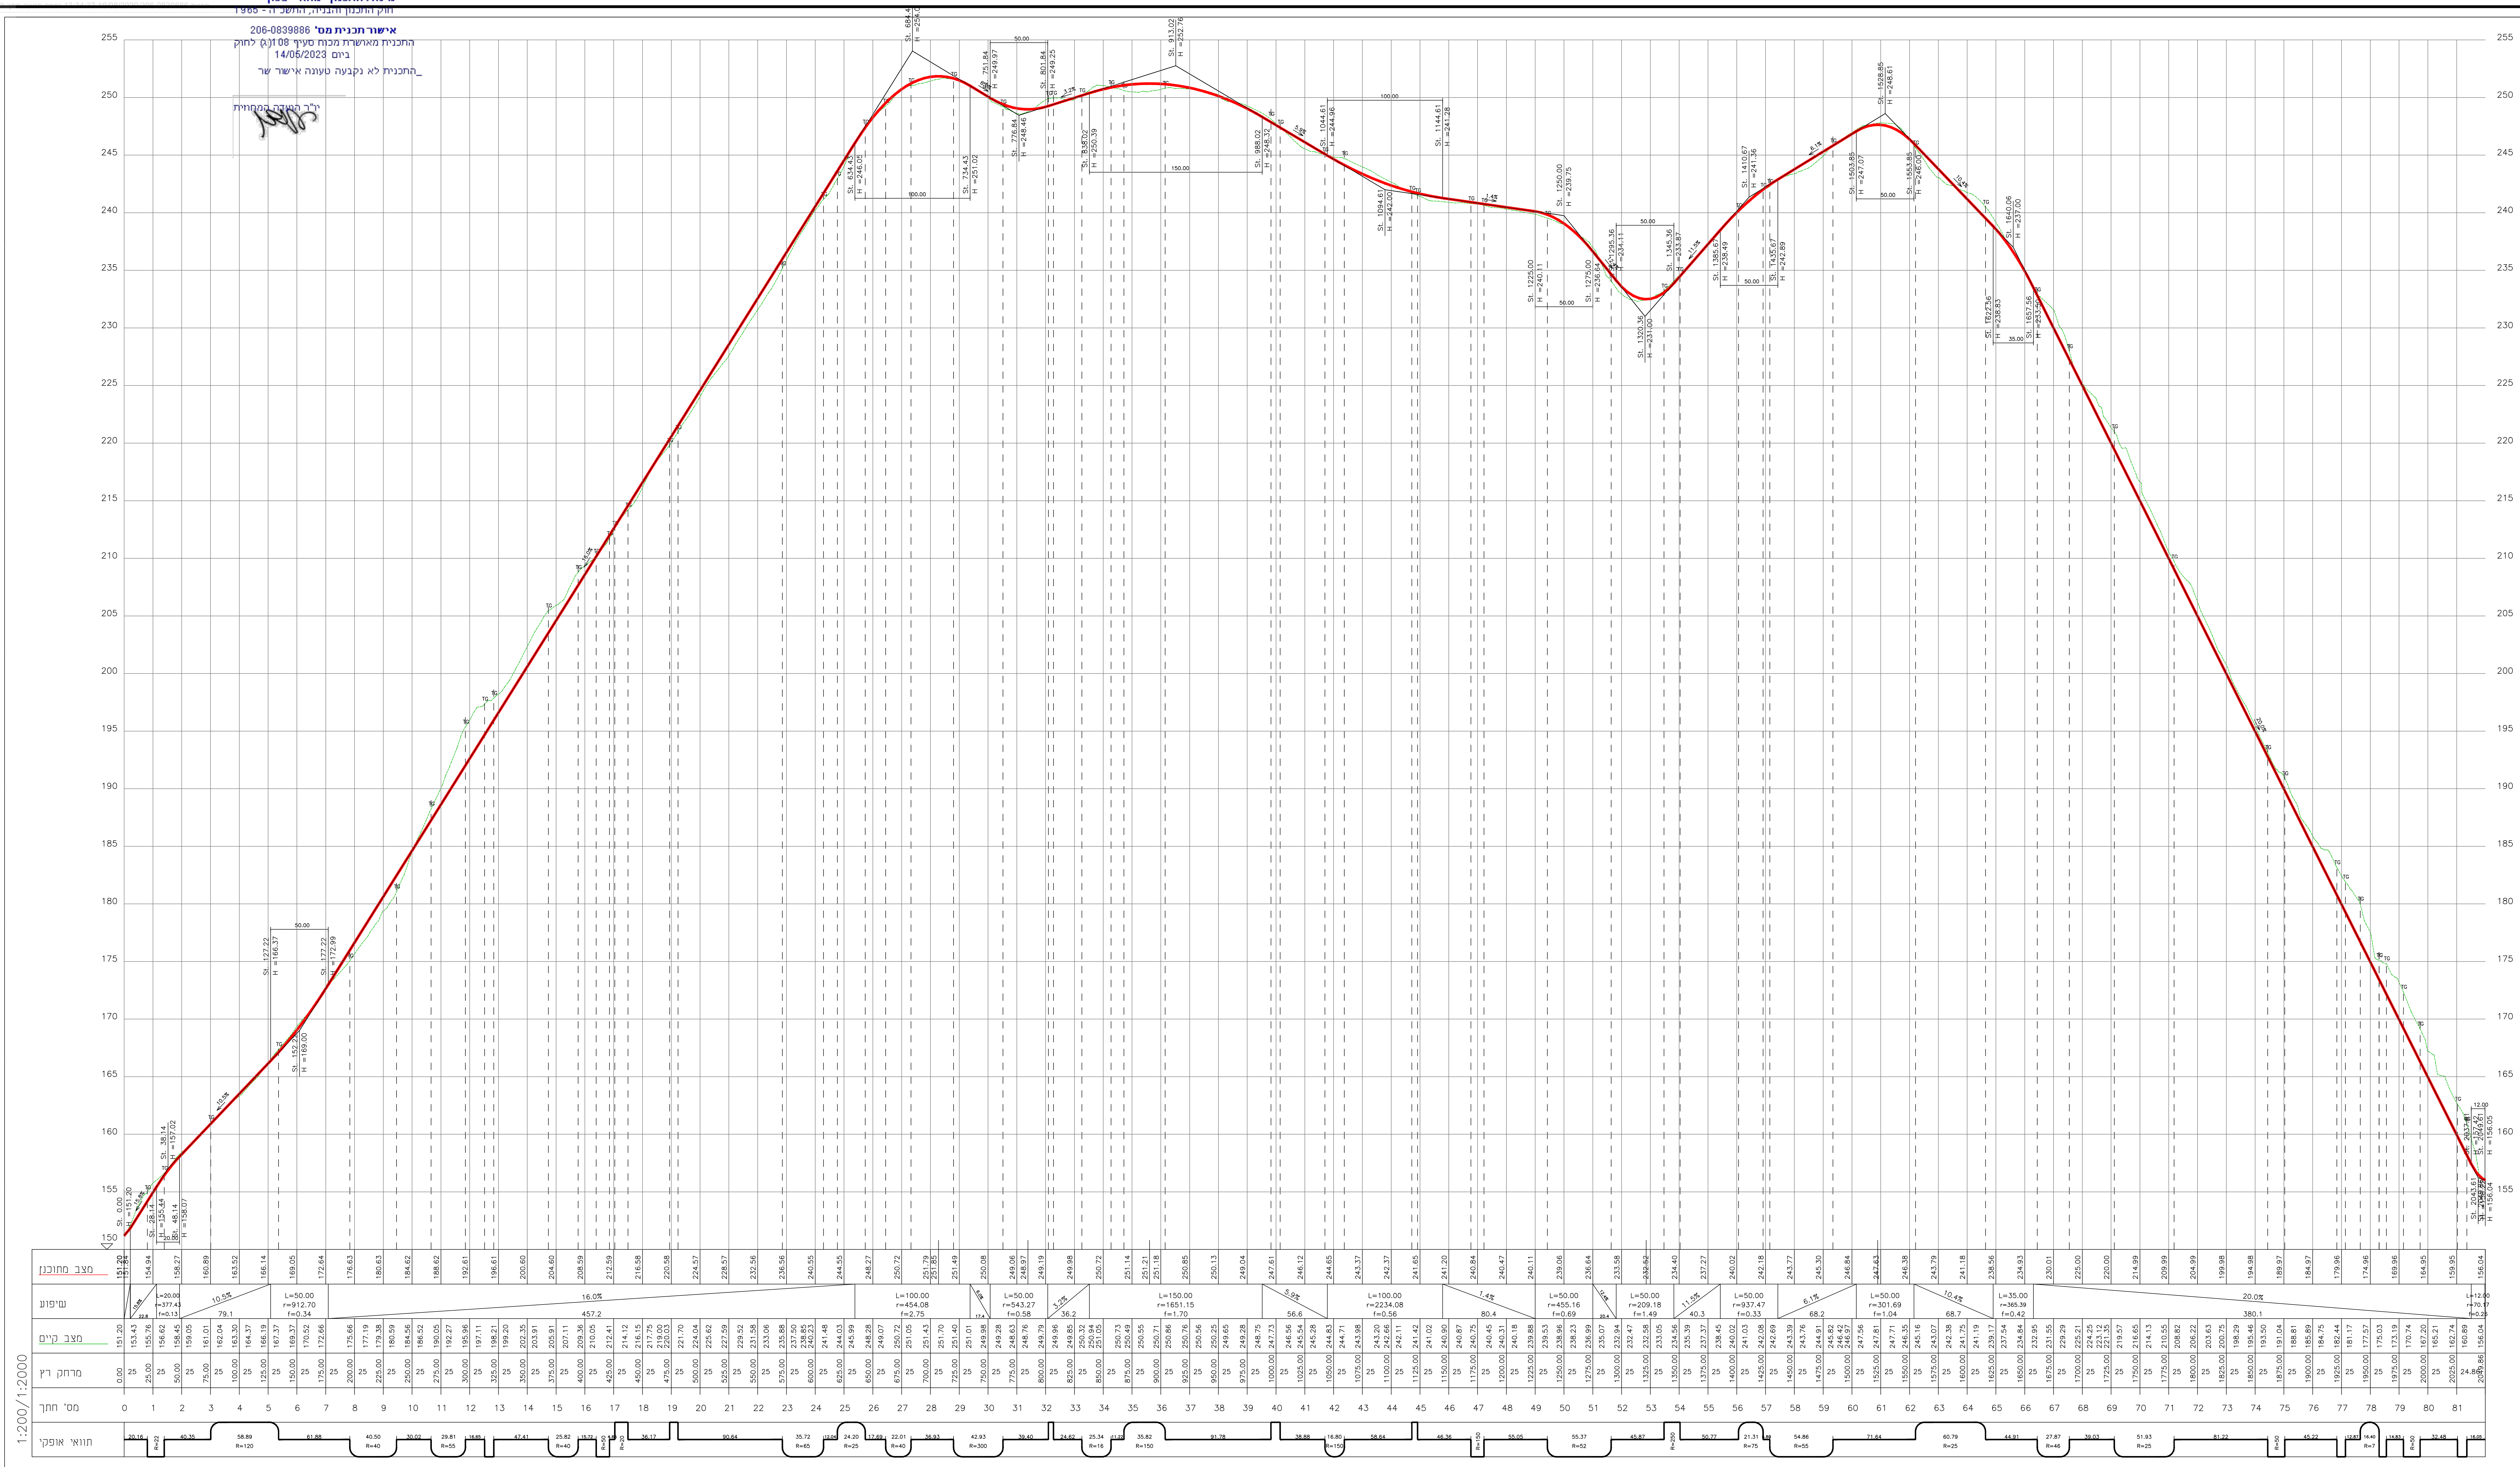

מס' חתך	מרחק רץ	שיפוע	מצב מחוכן

Road1