







	מבנה קיים		גבול וחסכת
	קו בנין		אזור מגורים א'
	קומסוד מבנה או גנון בקומסה א'		סמח ציבורי פתוח
	מספר מגרש		דרך קיימת
	גבול חלקה ומספרה		דרך משולבת
			מס' הדרך
			קו בנין
			רחב הדרך

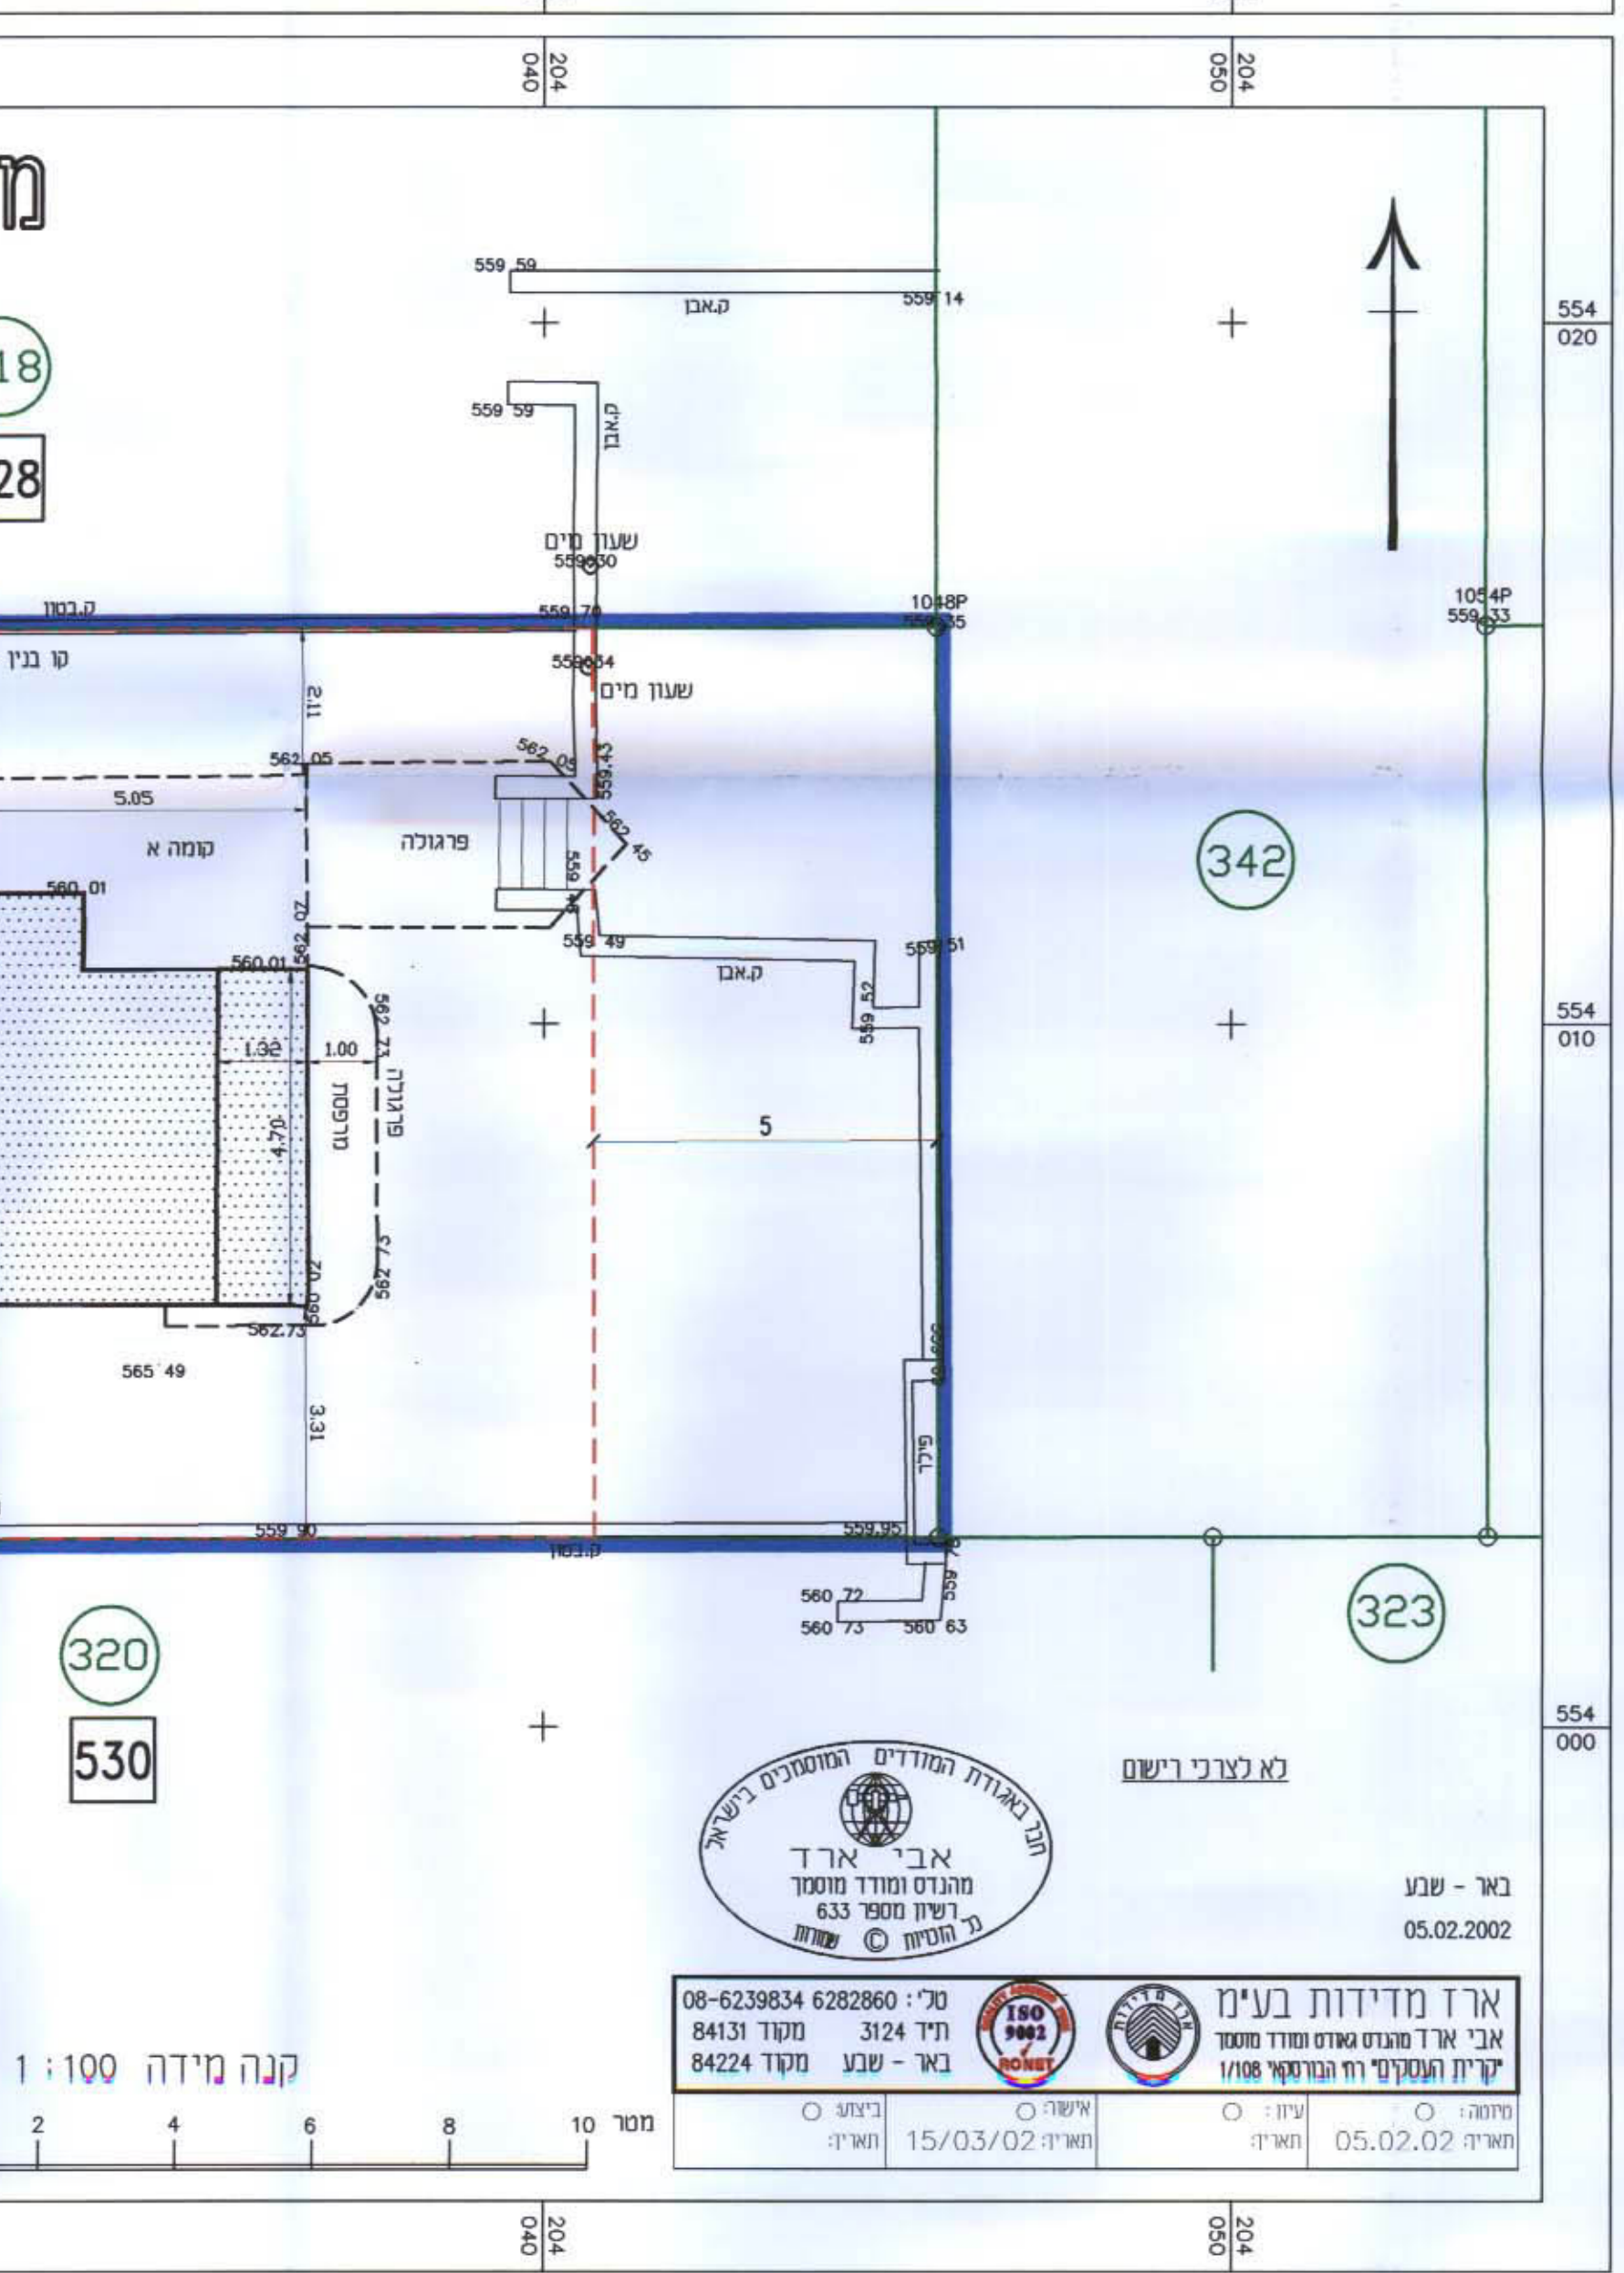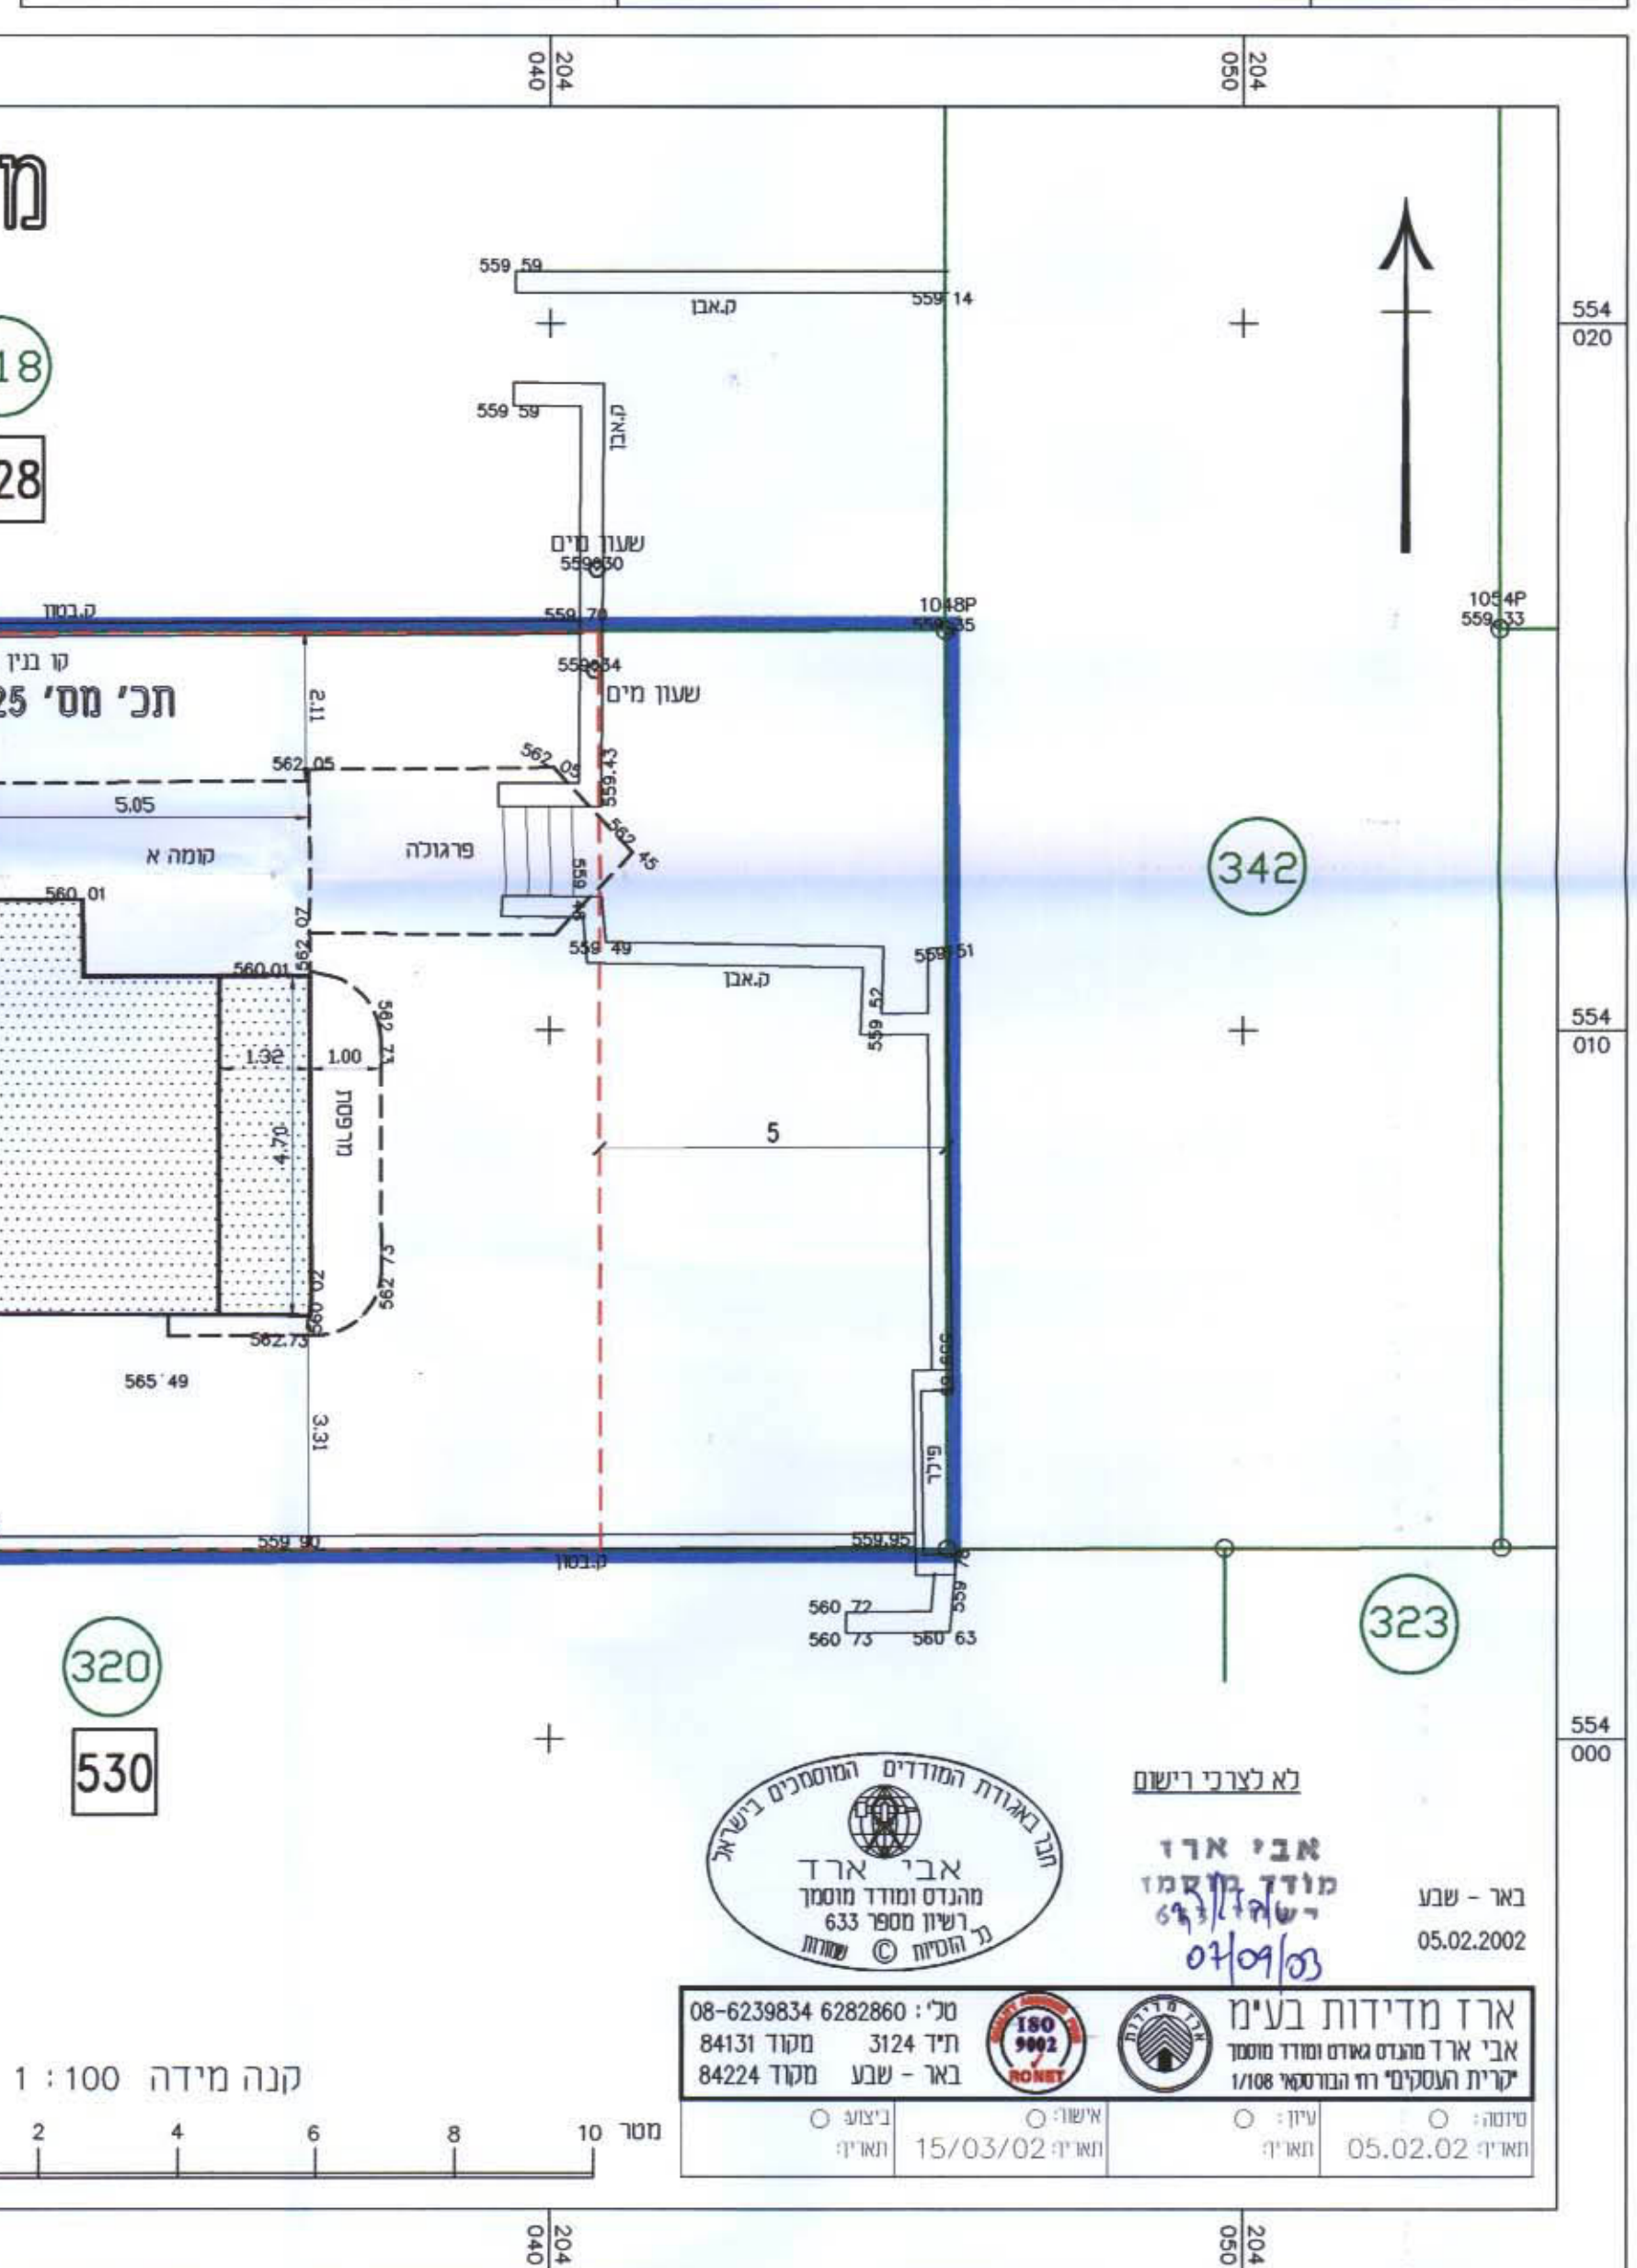

תכנית מפורטת מס' 141/03/25
שינוי לתכנית מס' 162/במ/25

המקום: רח' סחלבן החורש 60, דימונה

גוש: 39525, חלקה 319

שטח התכנית: 0.338 דונם

ק.מ.: 1:100



מגישי התכנית: ארט יצחק ותמר

בעל הקרקע: מנהל מקרקעי ישראל
המתכנן: אדרי' נילי ויסמן, ארכיטקטורה ובינוי ערים,
סחלבן החורש 60, דימונה. טל. 08-6558189

רשיון מס' 13705

רח' תאשור 19, עומר 84965
טל. 08-6469563, פקס 69130

תאריך עידכון: מאי 2002
נובמבר 2002
דצמבר 2002
פברואר 2003

חתימות:

מגישי התכנית:

בעל הקרקע:

המתכונ:

תרשים סביבה

