
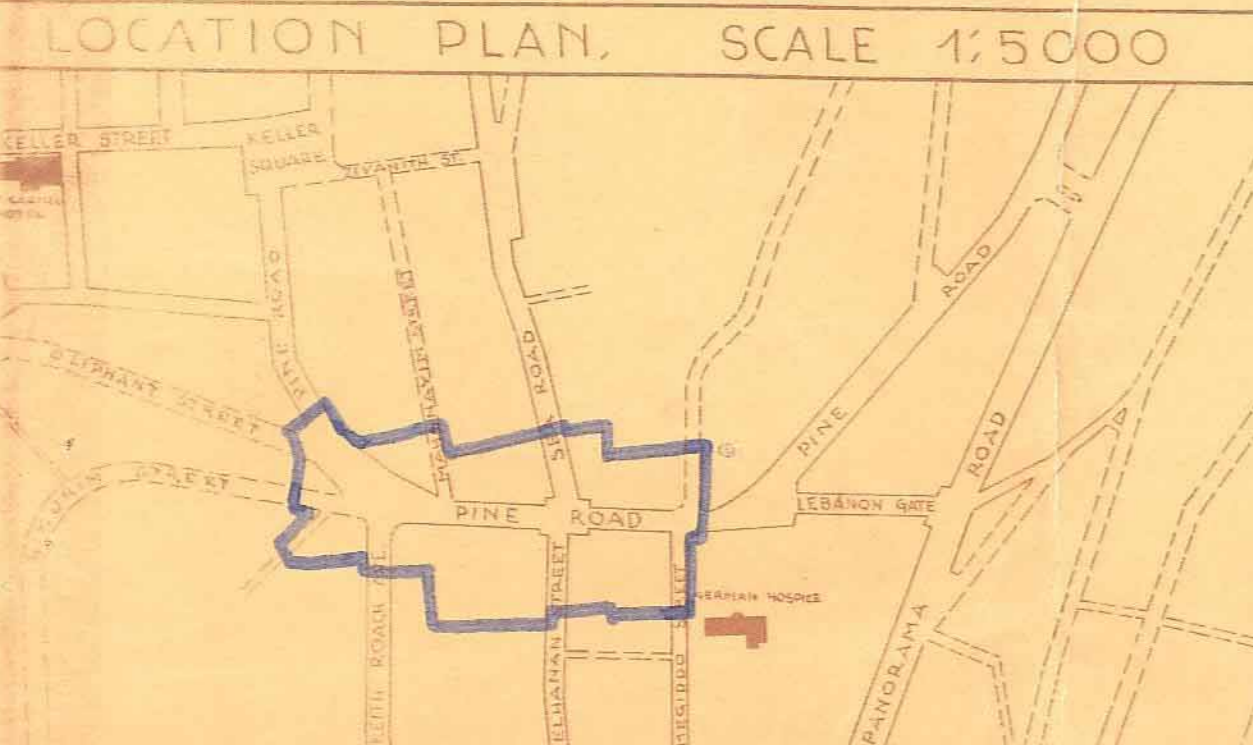
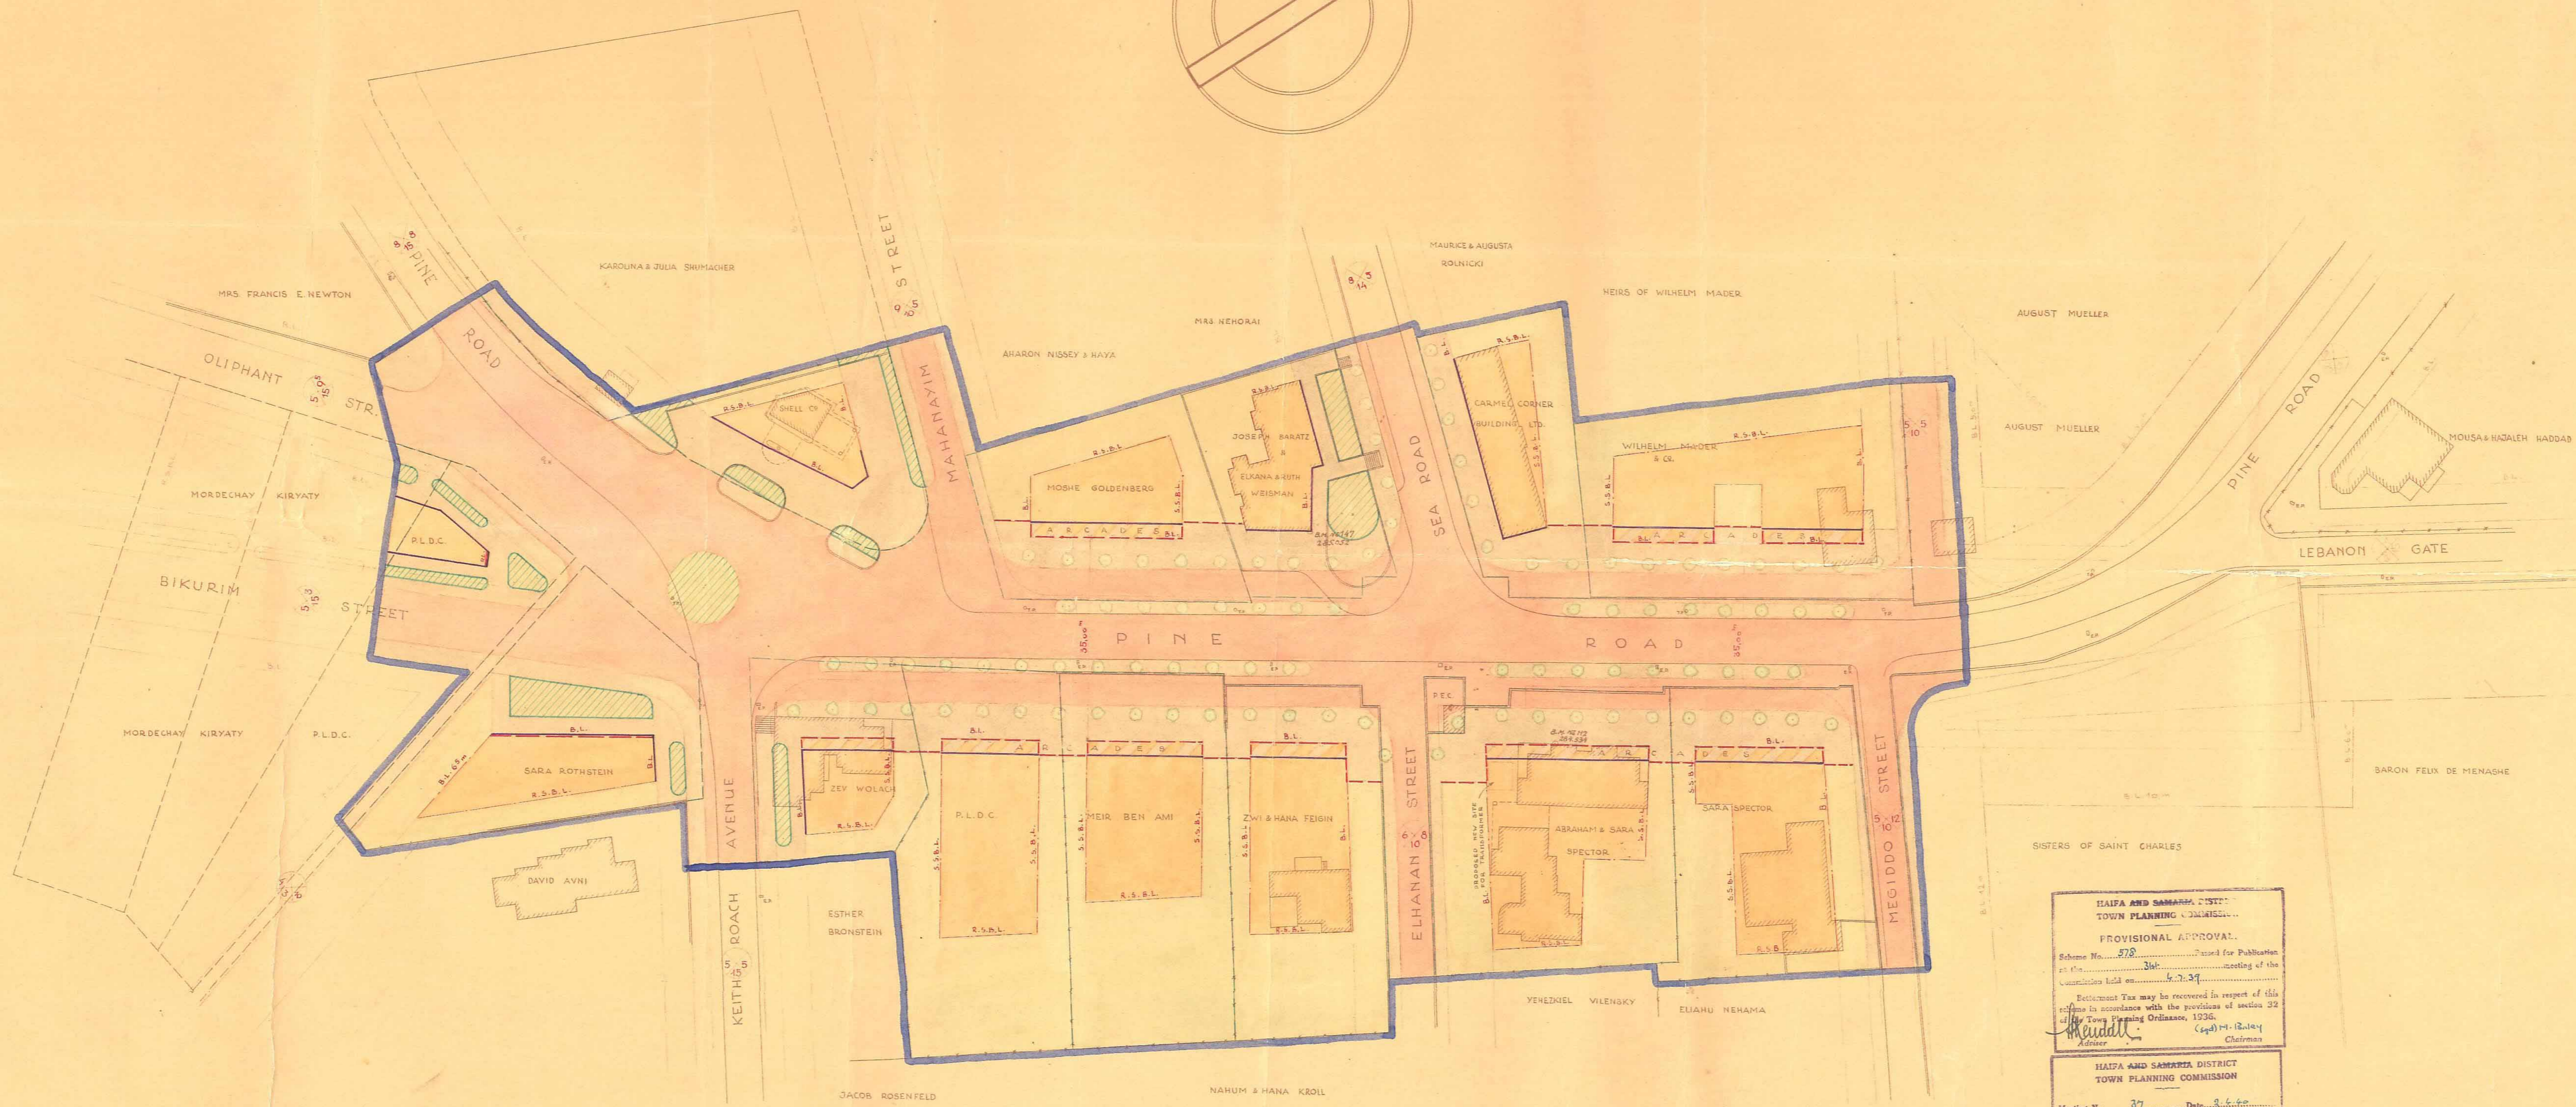


MUNICIPAL CORPORATION OF HAIFA  
**PINE SQUARE**  
 HAIFA TOWN PLANNING SCHEME No 578  
 SCALE 1:500

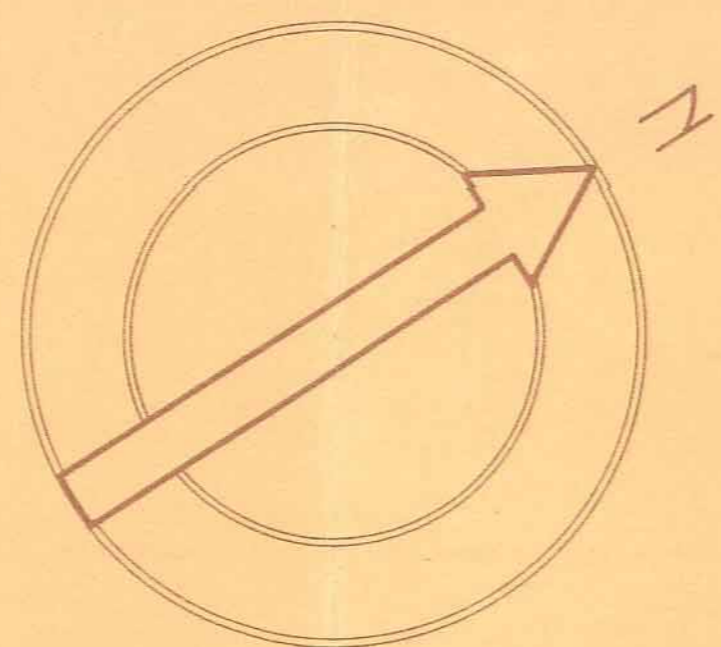

**LEGEND**

RESIDENTIAL ZONE "A"		EXISTING ROADS	
PRESCRIBED SET-BACK		PROPOSED WIDENINGS	
PROPOSED PUBLIC OPEN SPACES		APPROVED ROADS	
APPROVED PUBLIC OPEN SPACES		NUMBER OF ROAD	
SHOP FRONTAGE		WIDTH OF ROAD	
SITES FOR PUBLIC BUILDINGS		BUILDING LINES	
PAVEMENTS		BOUNDARY OF PROPERTY	
FRONTAGE WITH TREES		BOUNDARY OF SCHEME	
FRONTAGE SUBJECT TO ARCHITECTURAL DESIGN		GREEN SPACES IN FRONT OF SHOPS	
ARCADES			

HAIFA AND SAMARIA DISTRICT  
 TOWN PLANNING COMMISSION  
**PROVISIONAL APPROVAL**  
 Scheme No. 578  
 Approved for Publication  
 at the meeting of the  
 Commission held on 4.7.37  
 Returnment Tax may be recovered in respect of this  
 scheme in accordance with the provisions of section 32  
 of the Town Planning Ordinance, 1936.  
*Merrall* (Sgd) Chairman

HAIFA AND SAMARIA DISTRICT  
 TOWN PLANNING COMMISSION  
 Meeting No. 37 Date 2.6.38  
**FINALLY APPROVED SCHEME**  
 Returnment Tax may be recovered in respect of  
 scheme in accordance with the provisions of section  
 of the Town Planning Ordinance, 1936.  
*Merrall* (Sgd) Chairman

HAIFA LOCAL TOWN PLANNING COMMISSION  
 APPROVED ON 13-3-40  
 FOR ENACTMENT  
 SCHEMES No. 578  
*Merrall* (Sgd) Chairman

PINE SQUARE, HAIFA T.P.S. No 578  
 1:500

A.M. I.K.  
 A.K. I.K.  
 Z.D. I.K.  
**578** T. 421/1  
 MARCH 1940