


HAIFA RECLAMATION AREA

PARCELLATION TOWN PLANNING SCHEME No 1

- LEGEND
- 1. AREA OF SCHEME
 - 2. EXISTING ROADS
 - 3. PROPOSED ROADS
 - 4. WAREHOUSE ZONE
 - 5. RAILWAY SIDINGS

SCALE 1:625. DRAWING No HRA/36
 HARBOUR ESTATE OFFICE
 JULY 1934.

DIRECTOR,
 PUBLIC WORKS DEPARTMENT,
 AGENT,
 HARBOUR ESTATE OFFICE.



CENTRAL TOWN PLANNING COMMISSION
 Scheme passed for publication
 at the 109th meeting of the C.T.P.C. on
 24th September 1934
 Date: 4/10/34
 Chairman, C.T.P.C.

HAIFA LOCAL TOWN PLANNING COMMISSION
 APPROVED ON 30/7/34
 FOR LOCAL APPROVAL BY LT.P.C.
 SCHEME No. 515
 J. A. Nelson
 CITY ENGINEER
 Chairman, T.P.C.