



מספר חלקה	שטח חלקה	שטח בנייה	מספר חלקה
435	70	400	221
436	"	401	"
437	72	402	4
438	"	403	"
440	61	404	8
441	"	405	"
442	39	406	15
443	"	407	"
444	"	408	249
445	67	409	"
446	"	410	"
447	65	411	272
448	"	412	"
449	68	413	280
450	"	414	"
451	71	415	266
452	"	416	"
453	73	417	"
454	"	418	229
455	74	419	"
456	"	420	250
457	239	421	"
458	"	422	7
459	240	423	"
460	"	424	31
461	"	425	"
462	59	426	"
463	"	427	166
464	60	428	167
465	"	429	"
466	103	430	"
467	"	"	"
468	36	432	209
469	"	433	"
470	347	434	69
471	"	435	"
472	260	436	118
473	"	437	"
474	"	438	"
475	"	"	"
476	"	"	"
477	252	"	"
478	330	"	"
479	41	"	"
480	"	"	"
481	102	"	"
482	"	"	"
483	120	"	"
484	"	"	"



כפר גבתי

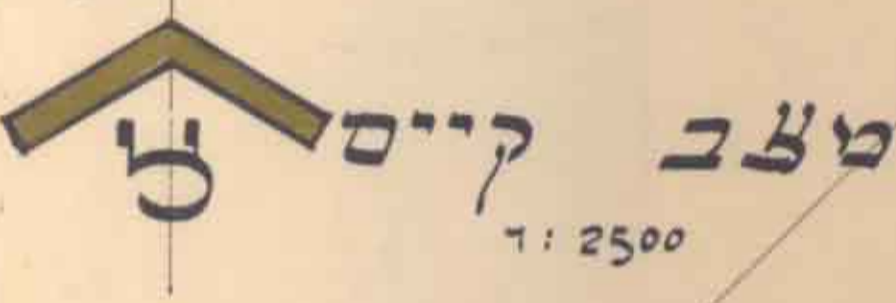

טבלה לשיבוש שטחים	
שטח קיים	שטח סופי
198.3	221.20
17.4	4.3
21.4	14.7
31.1	30.9
2.7	0.60
1.4	-
28.3	28.3

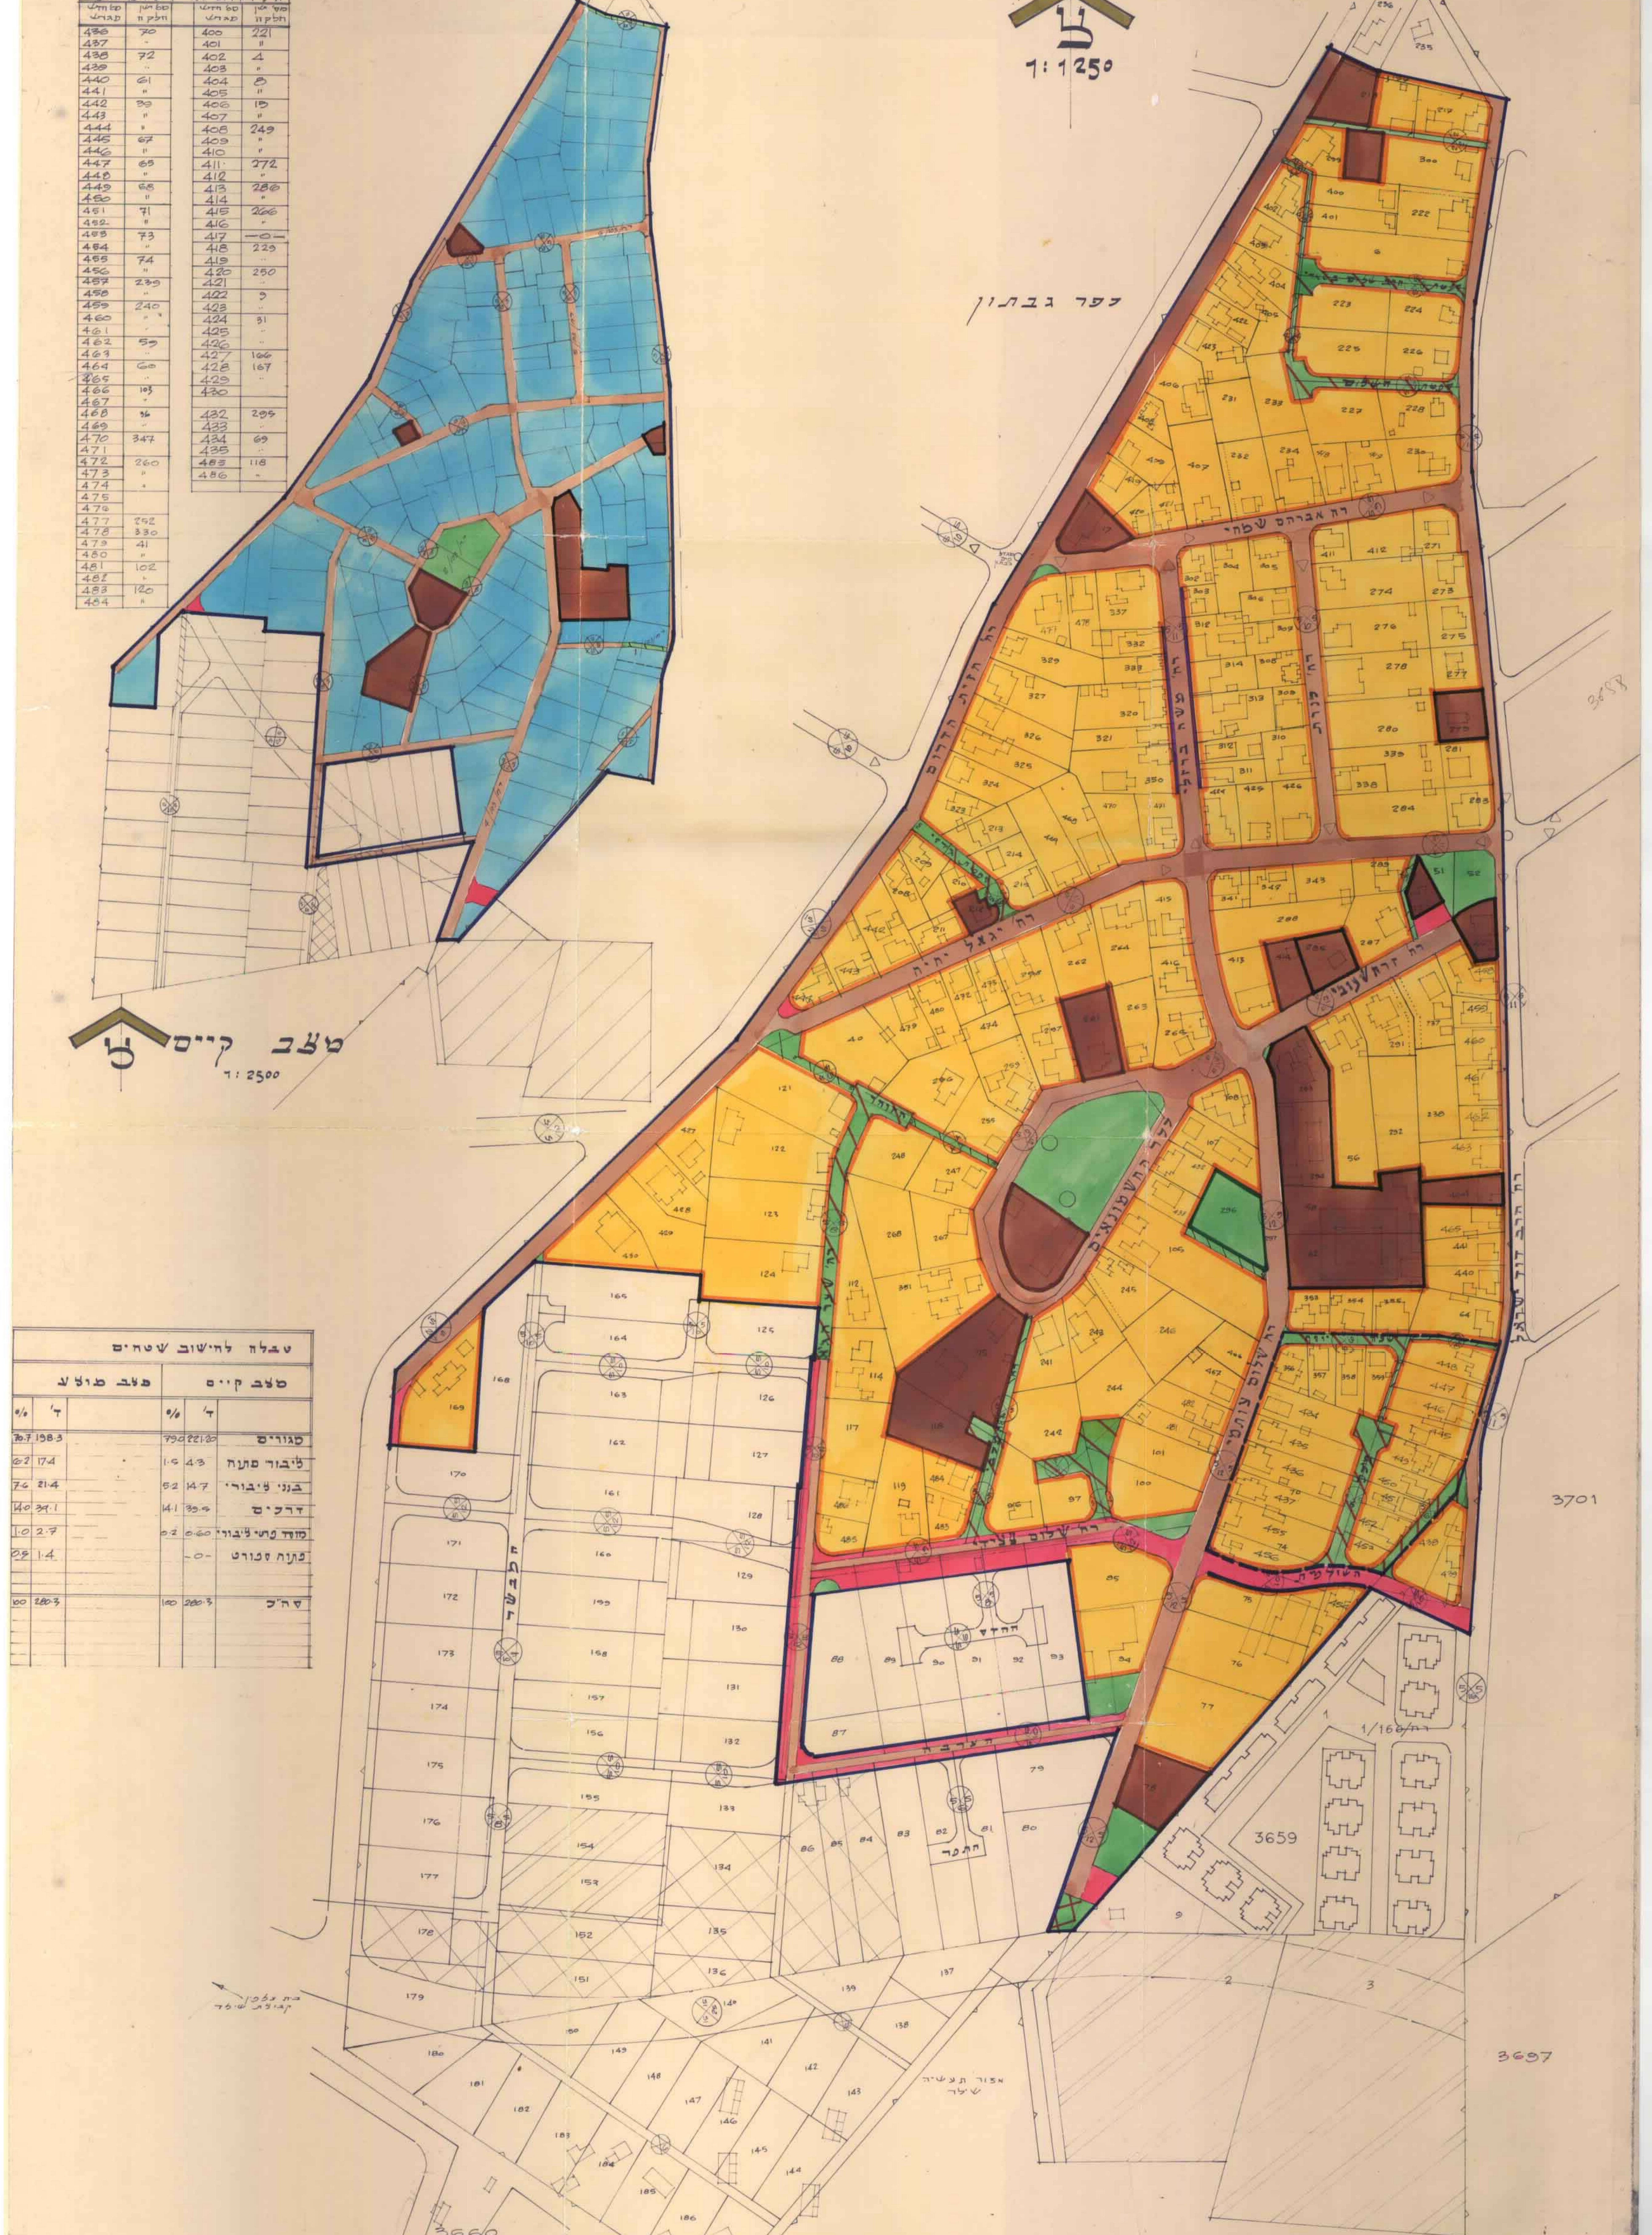

3701

3697

קבוצת שטח